


ABUTMENT 2 REINFORCING ELEVATION - BR 25A
 SCALE 1/4" = 1'-0"
 0 2 4 6

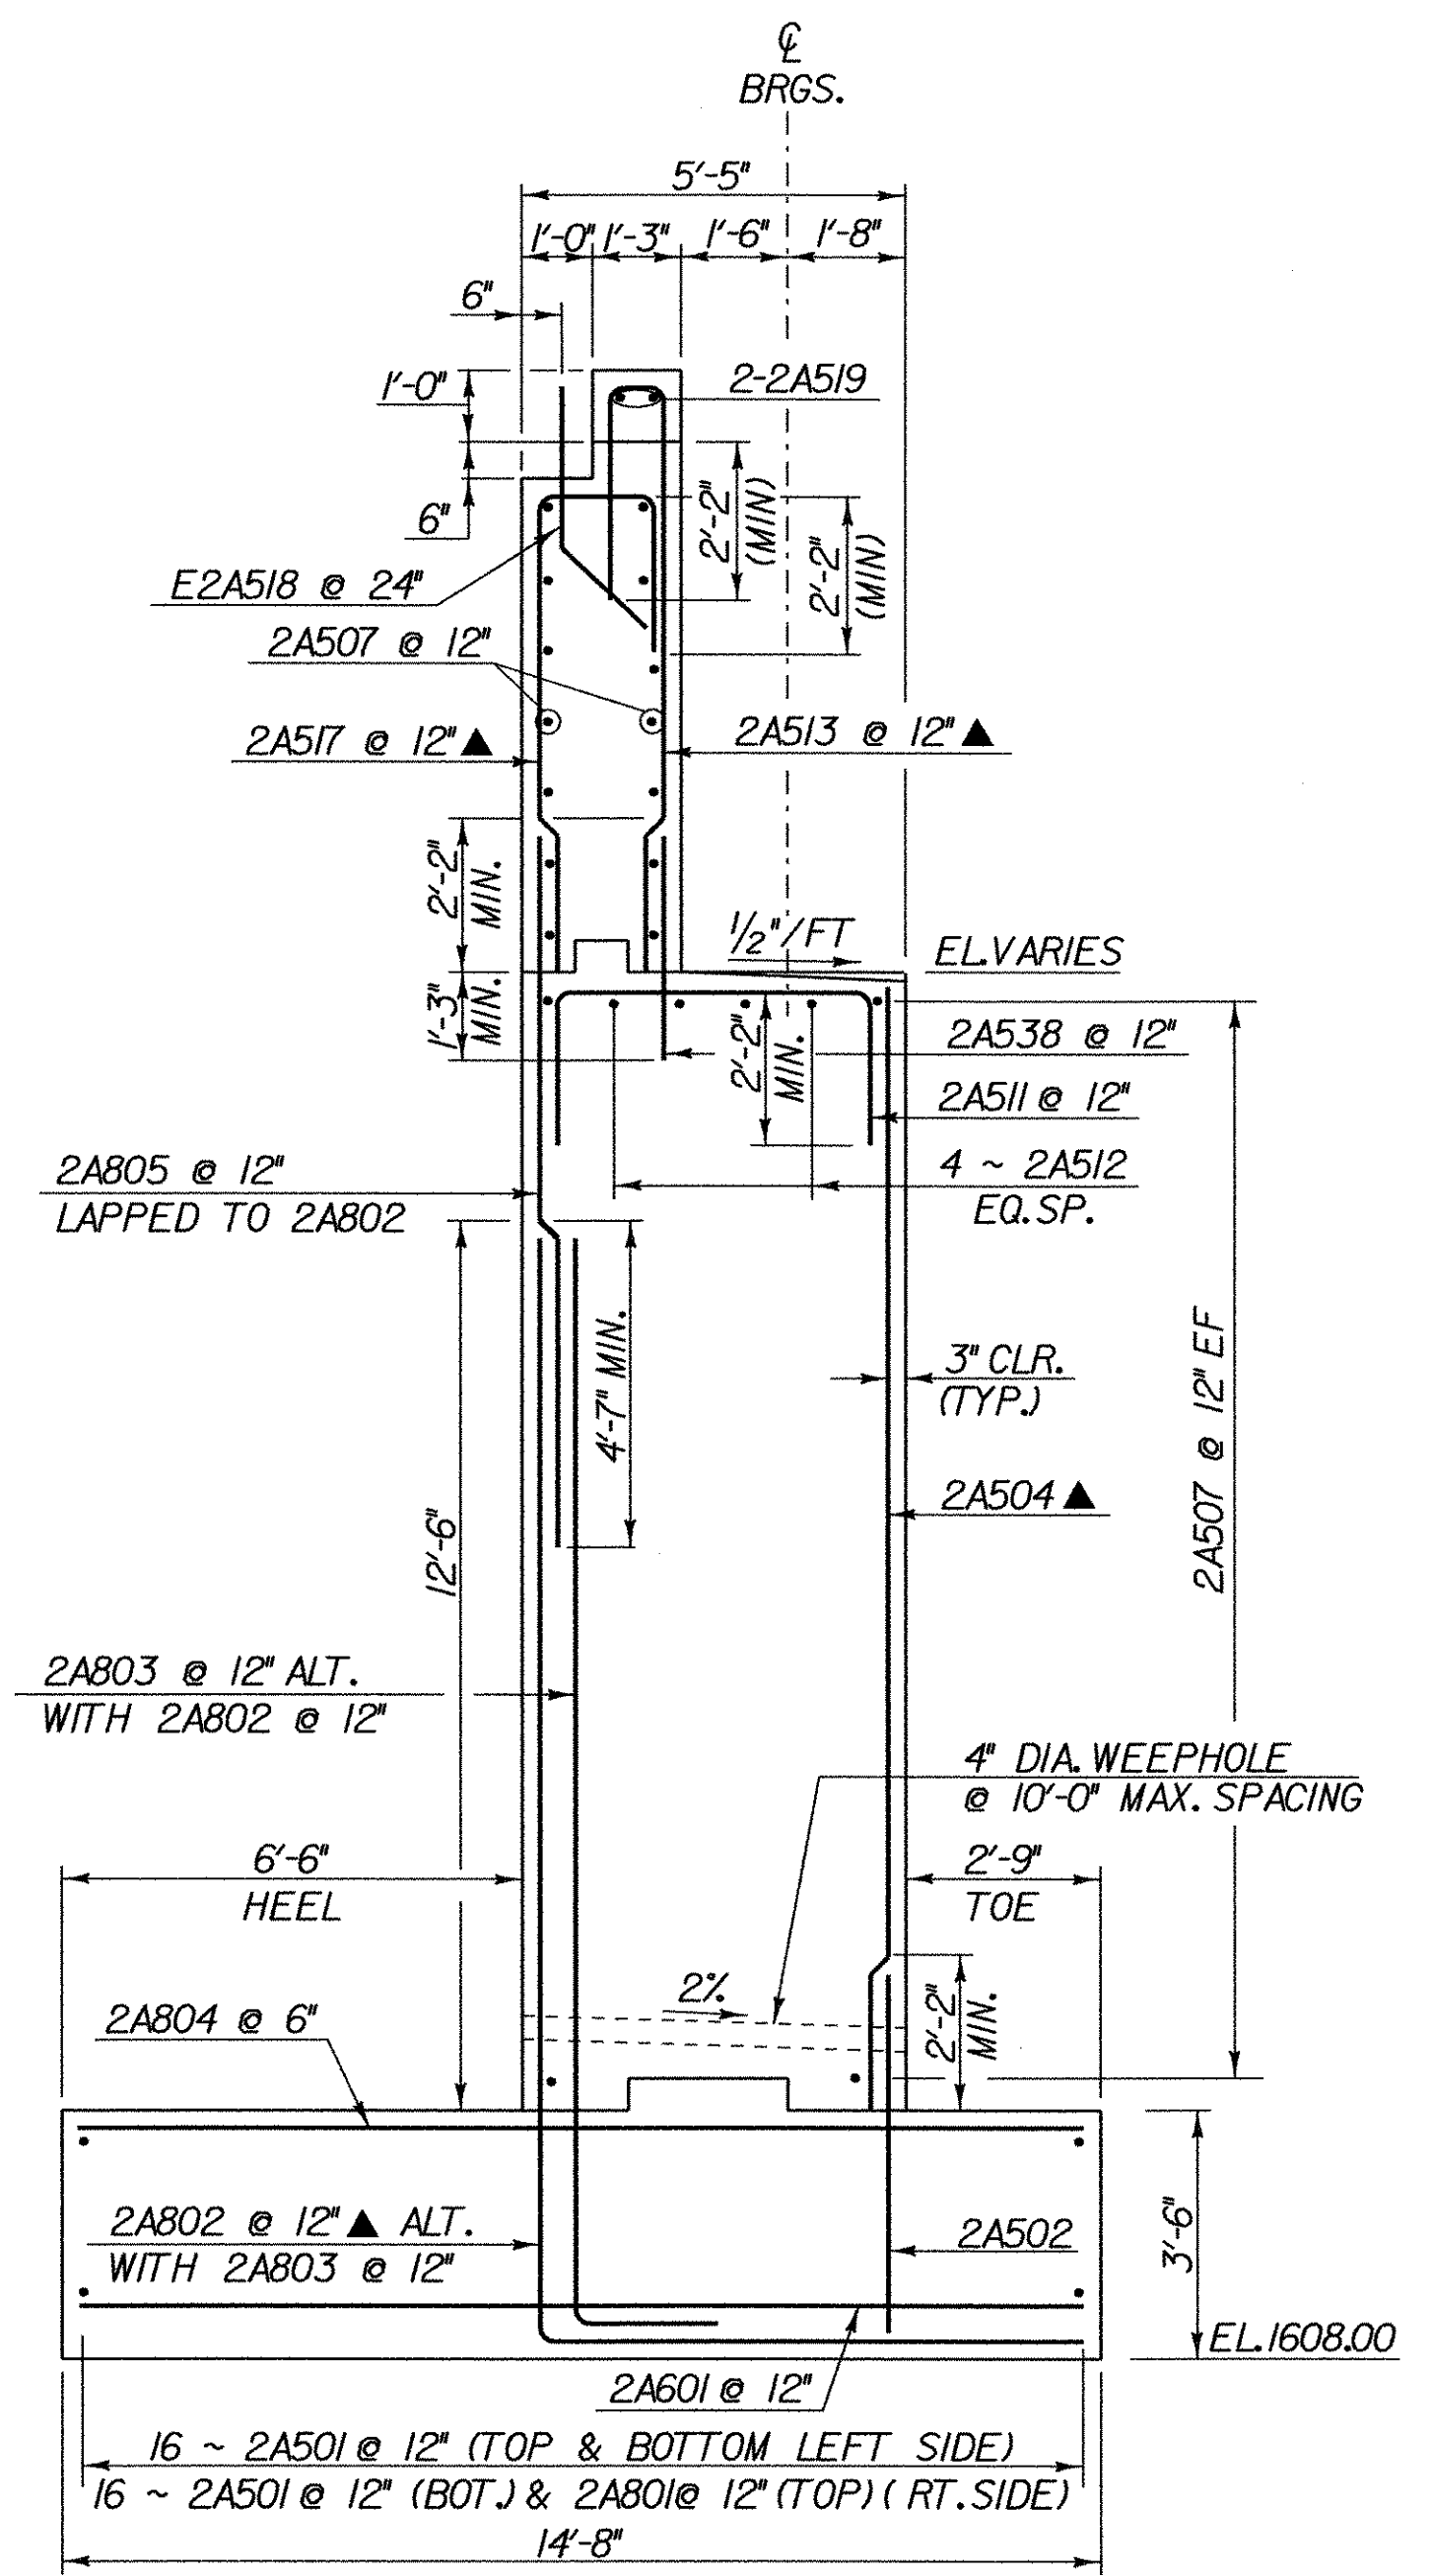

A ABUTMENT 2 SECTION - BR 25A
 BR331 SCALE 3/8" = 1'-0"
 0 1 2 3 4

- NOTES:**
1. FOR BEARING DETAIL SEE BRIDGE DRAWING BR5 AND BR7.
 2. FOR CONSTRUCTION JOINT DETAIL SEE BRIDGE DRAWING BR15.

SHEET NAME: ABUTMENT 2 REINFORCING ELEV	
PROJECT NAME: SEARSBURG	HIGHWAY NO.: ROUTE 9
PROJECT NUMBER: NH F OIO-1(18)	BRIDGE NO.: 25A
	OVER: THE DEERFIELD RIVER
FILE NAME: /str4/78d096/25a abt2reinf.dgn	PLOT DATE: 19-FEB-2003
PROJECT MANAGER: R.WHITCOMB	DRAWN BY: J.GILMORE
DESIGNED BY: CH&A LLP	IPARM NAME: br331
BRIDGE SHEET NUMBER: BR331	SHEET 195 OF 435