


ELEVATION
SCALE: 1" = 5'-0"

SECTION	DESIGN
4	B

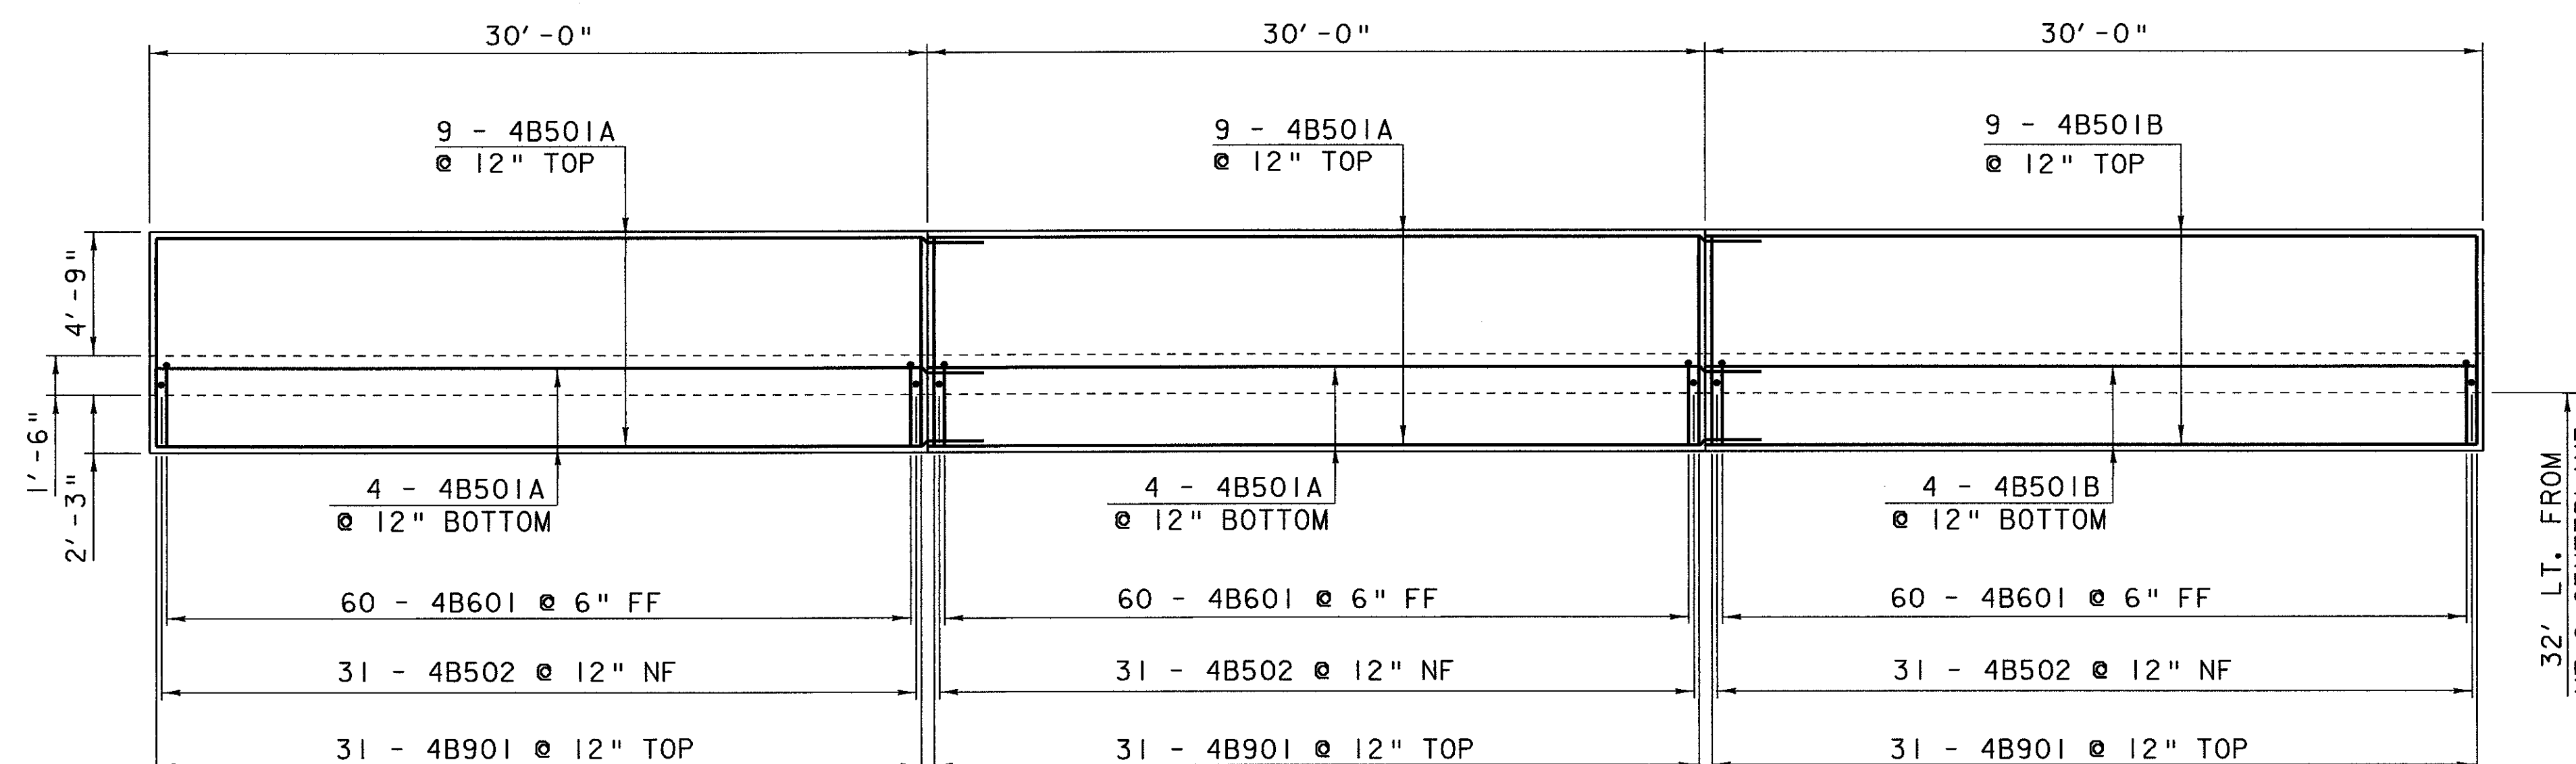

FOOTING PLAN
SCALE: 1" = 5'-0"

NOTE:

- NF = NEAR FACE
- FF = FAR FACE
- EF = EACH FACE
- ▲ = CUT TO FIT IN FIELD
- 3" CLR. UNLESS OTHERWISE NOTED
- 2'-2" BAR LAP UNLESS OTHERWISE NOTED

**STATE OF VERMONT
AGENCY OF TRANSPORTATION**

Town Of SEARSBURG-WILMINGTON	Bridge No.
Highway No. VT 9	Log Sta. Surv. Sta.

MORSE WALL

PLAN AND ELEVATION SECTION 4

Designed By J. LACROIX	Drawn By J. LACROIX
Checked By G. ROY	Bridge Design Supervisor R.R. WHITCOMB
Date 2/02	Date 2/02

PROJECT SEARSBURG-WILMINGTON	PROJECT NO. NHF 010-1 (18)
--	--------------------------------------

I.G.C. Info.78d096\Structures\sd096typ2a.dgn	sd096wa12c.i
Bridge Sheet No. BR604	Sheet 251 of 435