


ELEVATION
SCALE: 1" = 5'-0"

SECTION	DESIGN
5	B

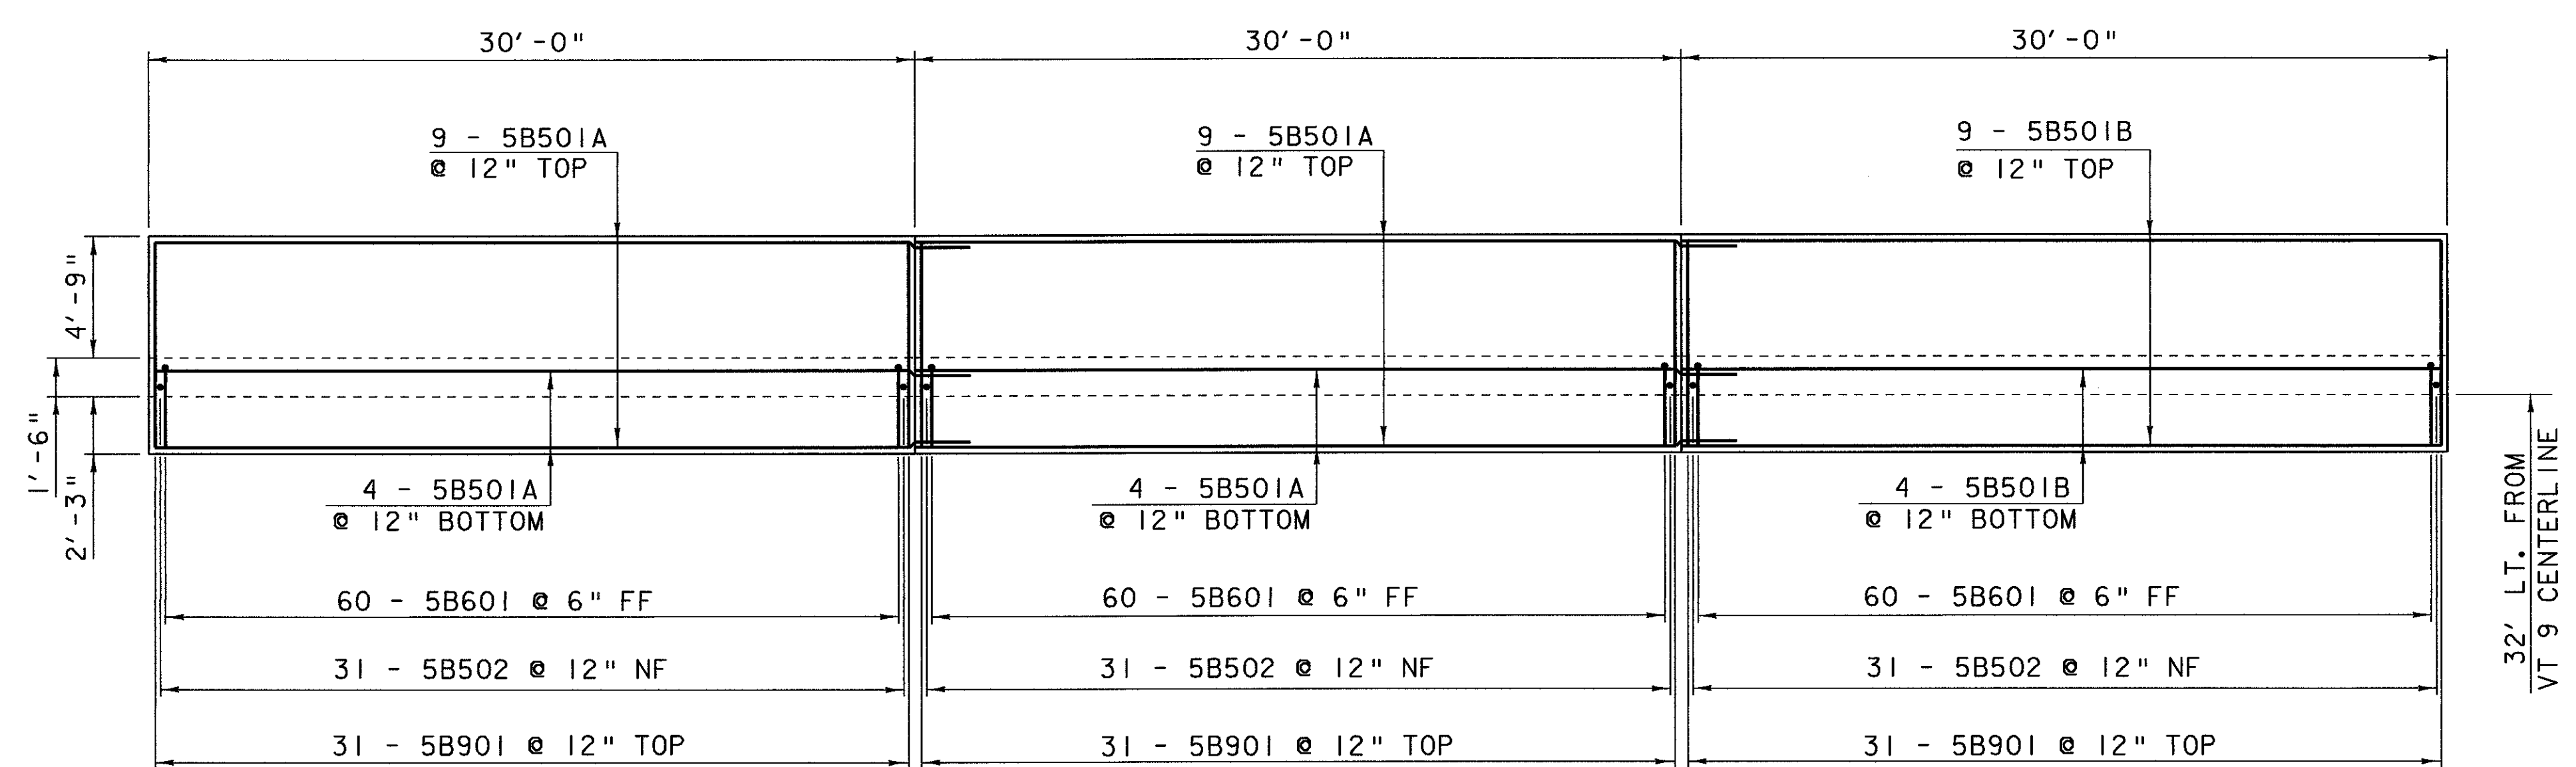

FOOTING PLAN
SCALE: 1" = 5'

NOTE:
 NF = NEAR FACE
 FF = FAR FACE
 EF = EACH FACE
 ▲ = CUT TO FIT IN FIELD
 3" CLR. UNLESS OTHERWISE NOTED
 2'-2" BAR LAP UNLESS OTHERWISE NOTED

STATE OF VERMONT
AGENCY OF TRANSPORTATION

Town Of SEARSBURG-WILMINGTON	Bridge No.
Highway No. VT 9	Log Sta. Surv. Sta.
MORSE WALL	
PLAN AND ELEVATION SECTION 5	
Designed By J. LACROIX	Drawn By J. LACROIX
Checked By G. ROY	Bridge Design Supervisor R.R. WHITCOMB
Date 2/02	Date 2/02
PROJECT SEARSBURG-WILMINGTON	PROJECT NO. NHF 010-1 (18)
I.G.C. Info.78d096\Structures\sd096typ2a.dgn sd096wal2d.i	
Bridge Sheet No. BR.605	Sheet 252 of 435