

B.M. #5
R.R.S. 18" ASH
U.S. ELEV.
1594.44

SNOW FENCE
150+50 LT. ~ 154+50 LT.
"NO DISTURBANCE AREA"
SEE SPECIAL
PROVISIONS


*SEE NOTE
BELOW

STA 154+05 CL
REMOVE EXIST. 18" R.C.P.
STA 154+05 CL
NEW 18" X 18" CH
OR C.P.C.P. (060) OR RCP CLASS III
I @ OUTLET

Scale Feet
0 50 100

*NOTE: APPROX. AERIAL RELOC. ROUTE
BY GMP, NEES, NET, HYPERION

THIS SHEET IS FOR WETLANDS AND RARE AND ENDANGERED SPECIES ONLY

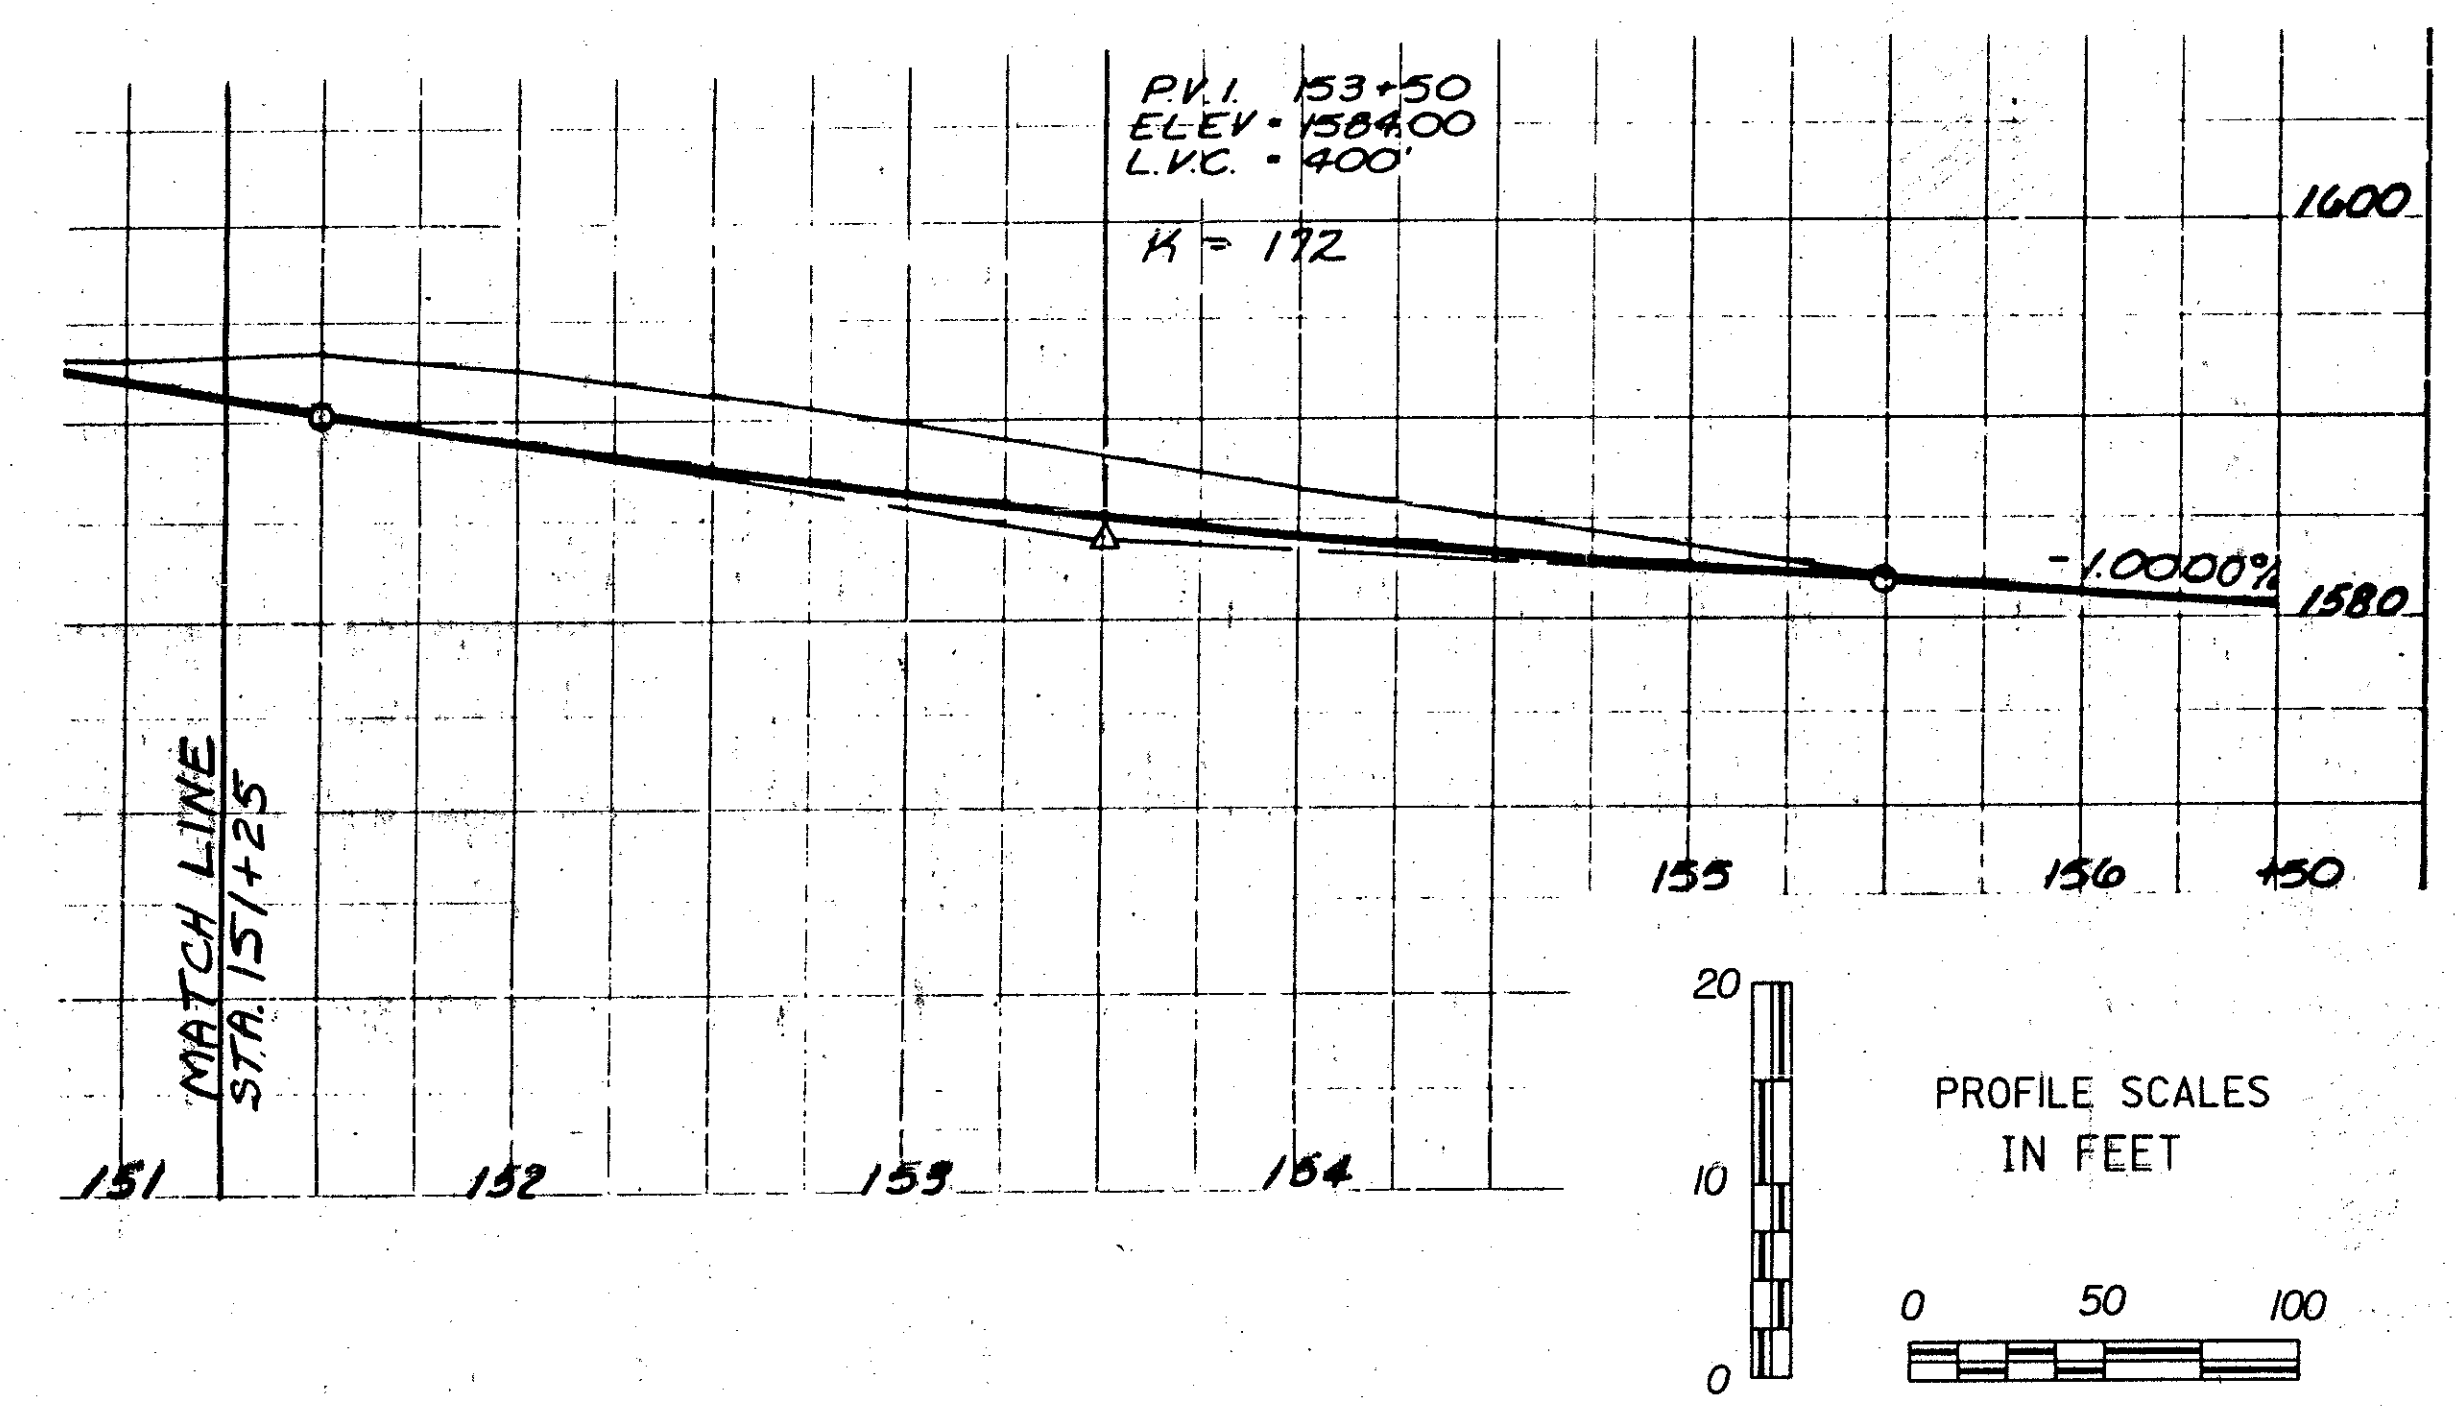

LEGEND

- = WETLAND BOUNDARY
- = UPLAND SYMBOL
- = ORDINARY HIGH WATER
- = COE DATA

PROJECT NAME:	SEARSBURG - WILMINGTON		
PROJECT NUMBER:	NHF 010-1(18)		
PLOT FILE NAME:	DD096L05	PLOT DATE:	07-OCT-2000
PROJECT LEADER:	DELLA SANTA	DRAWN BY:	SQUAD B
DESIGN FILE:	78D096/DESIGN/DD096CBR.DGN	SHEET	293 OF 435