



PERENNIAL PLANTING DETAIL
NOT TO SCALE

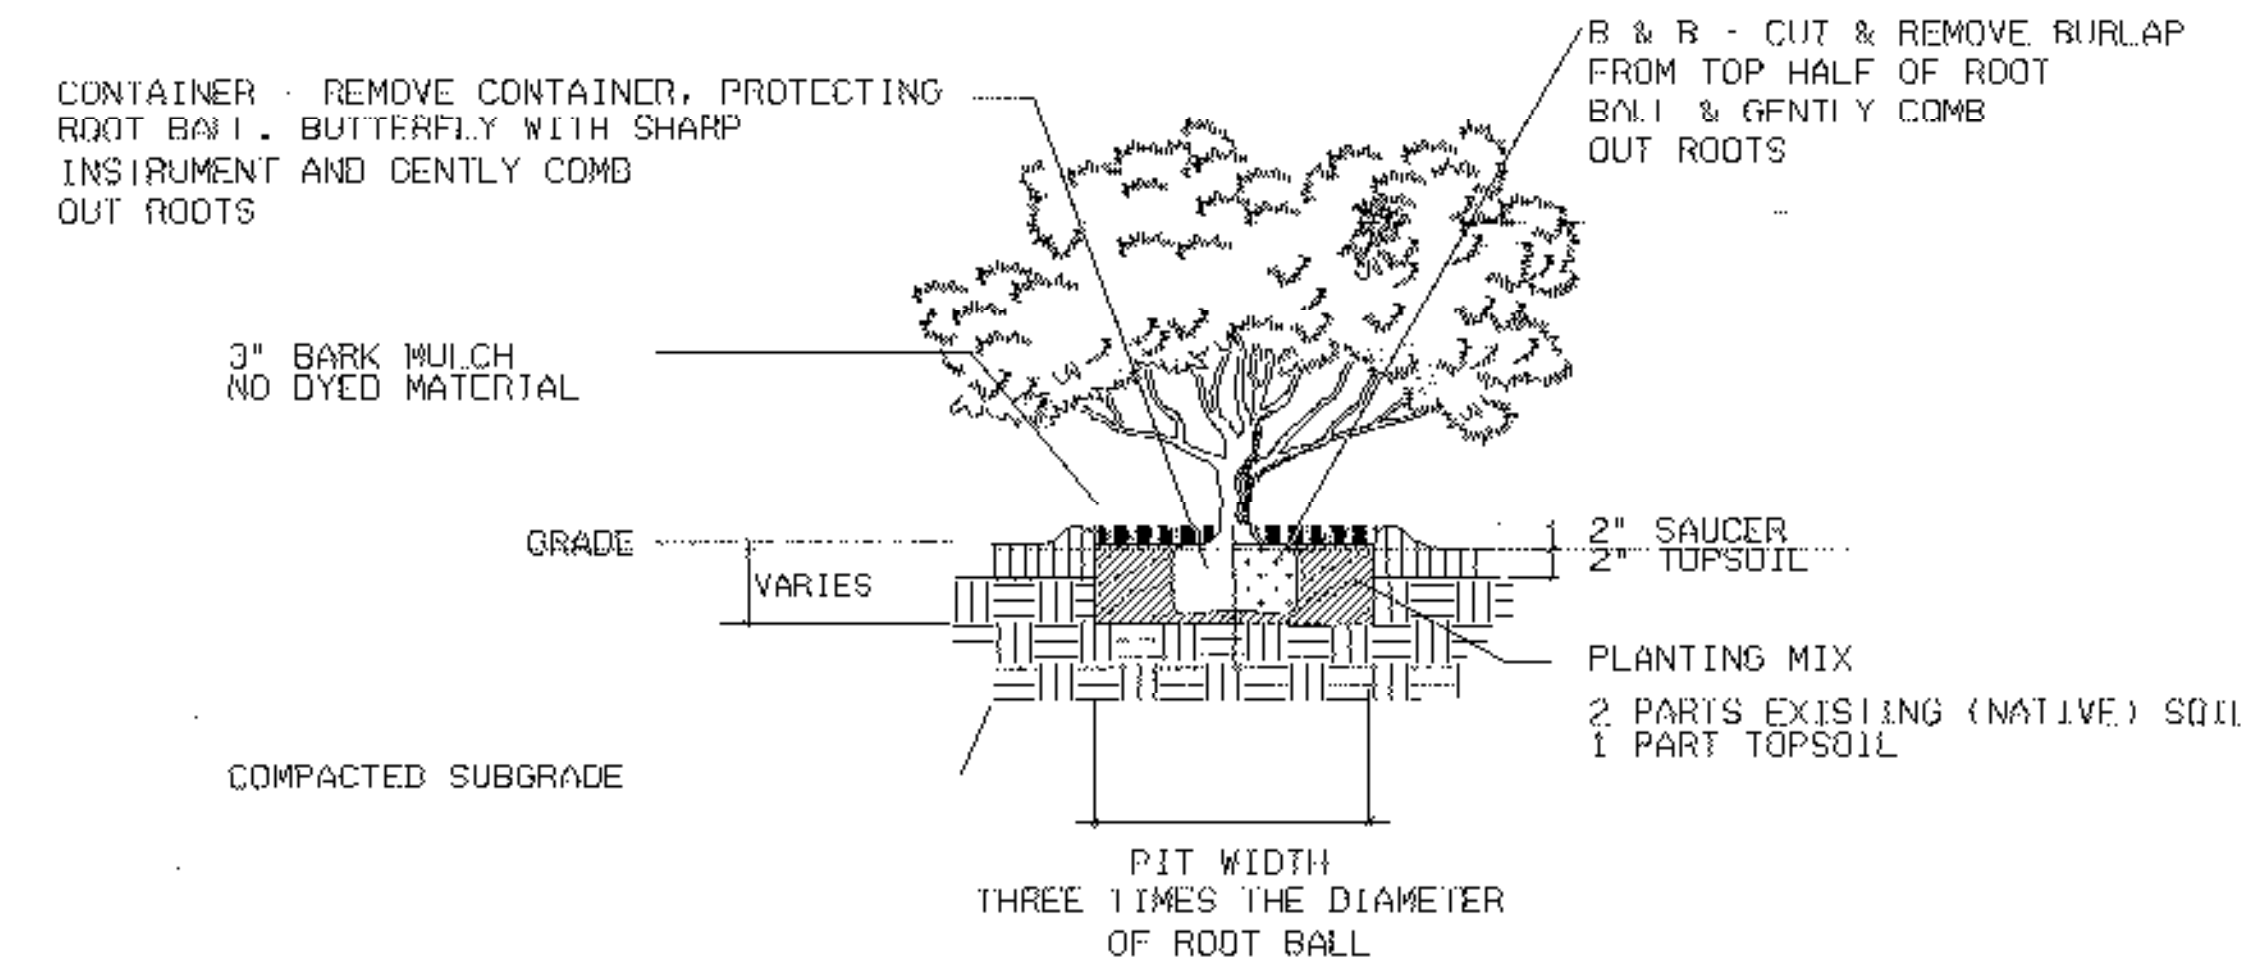

SHRUB INSTALLATION DETAIL
NOT TO SCALE

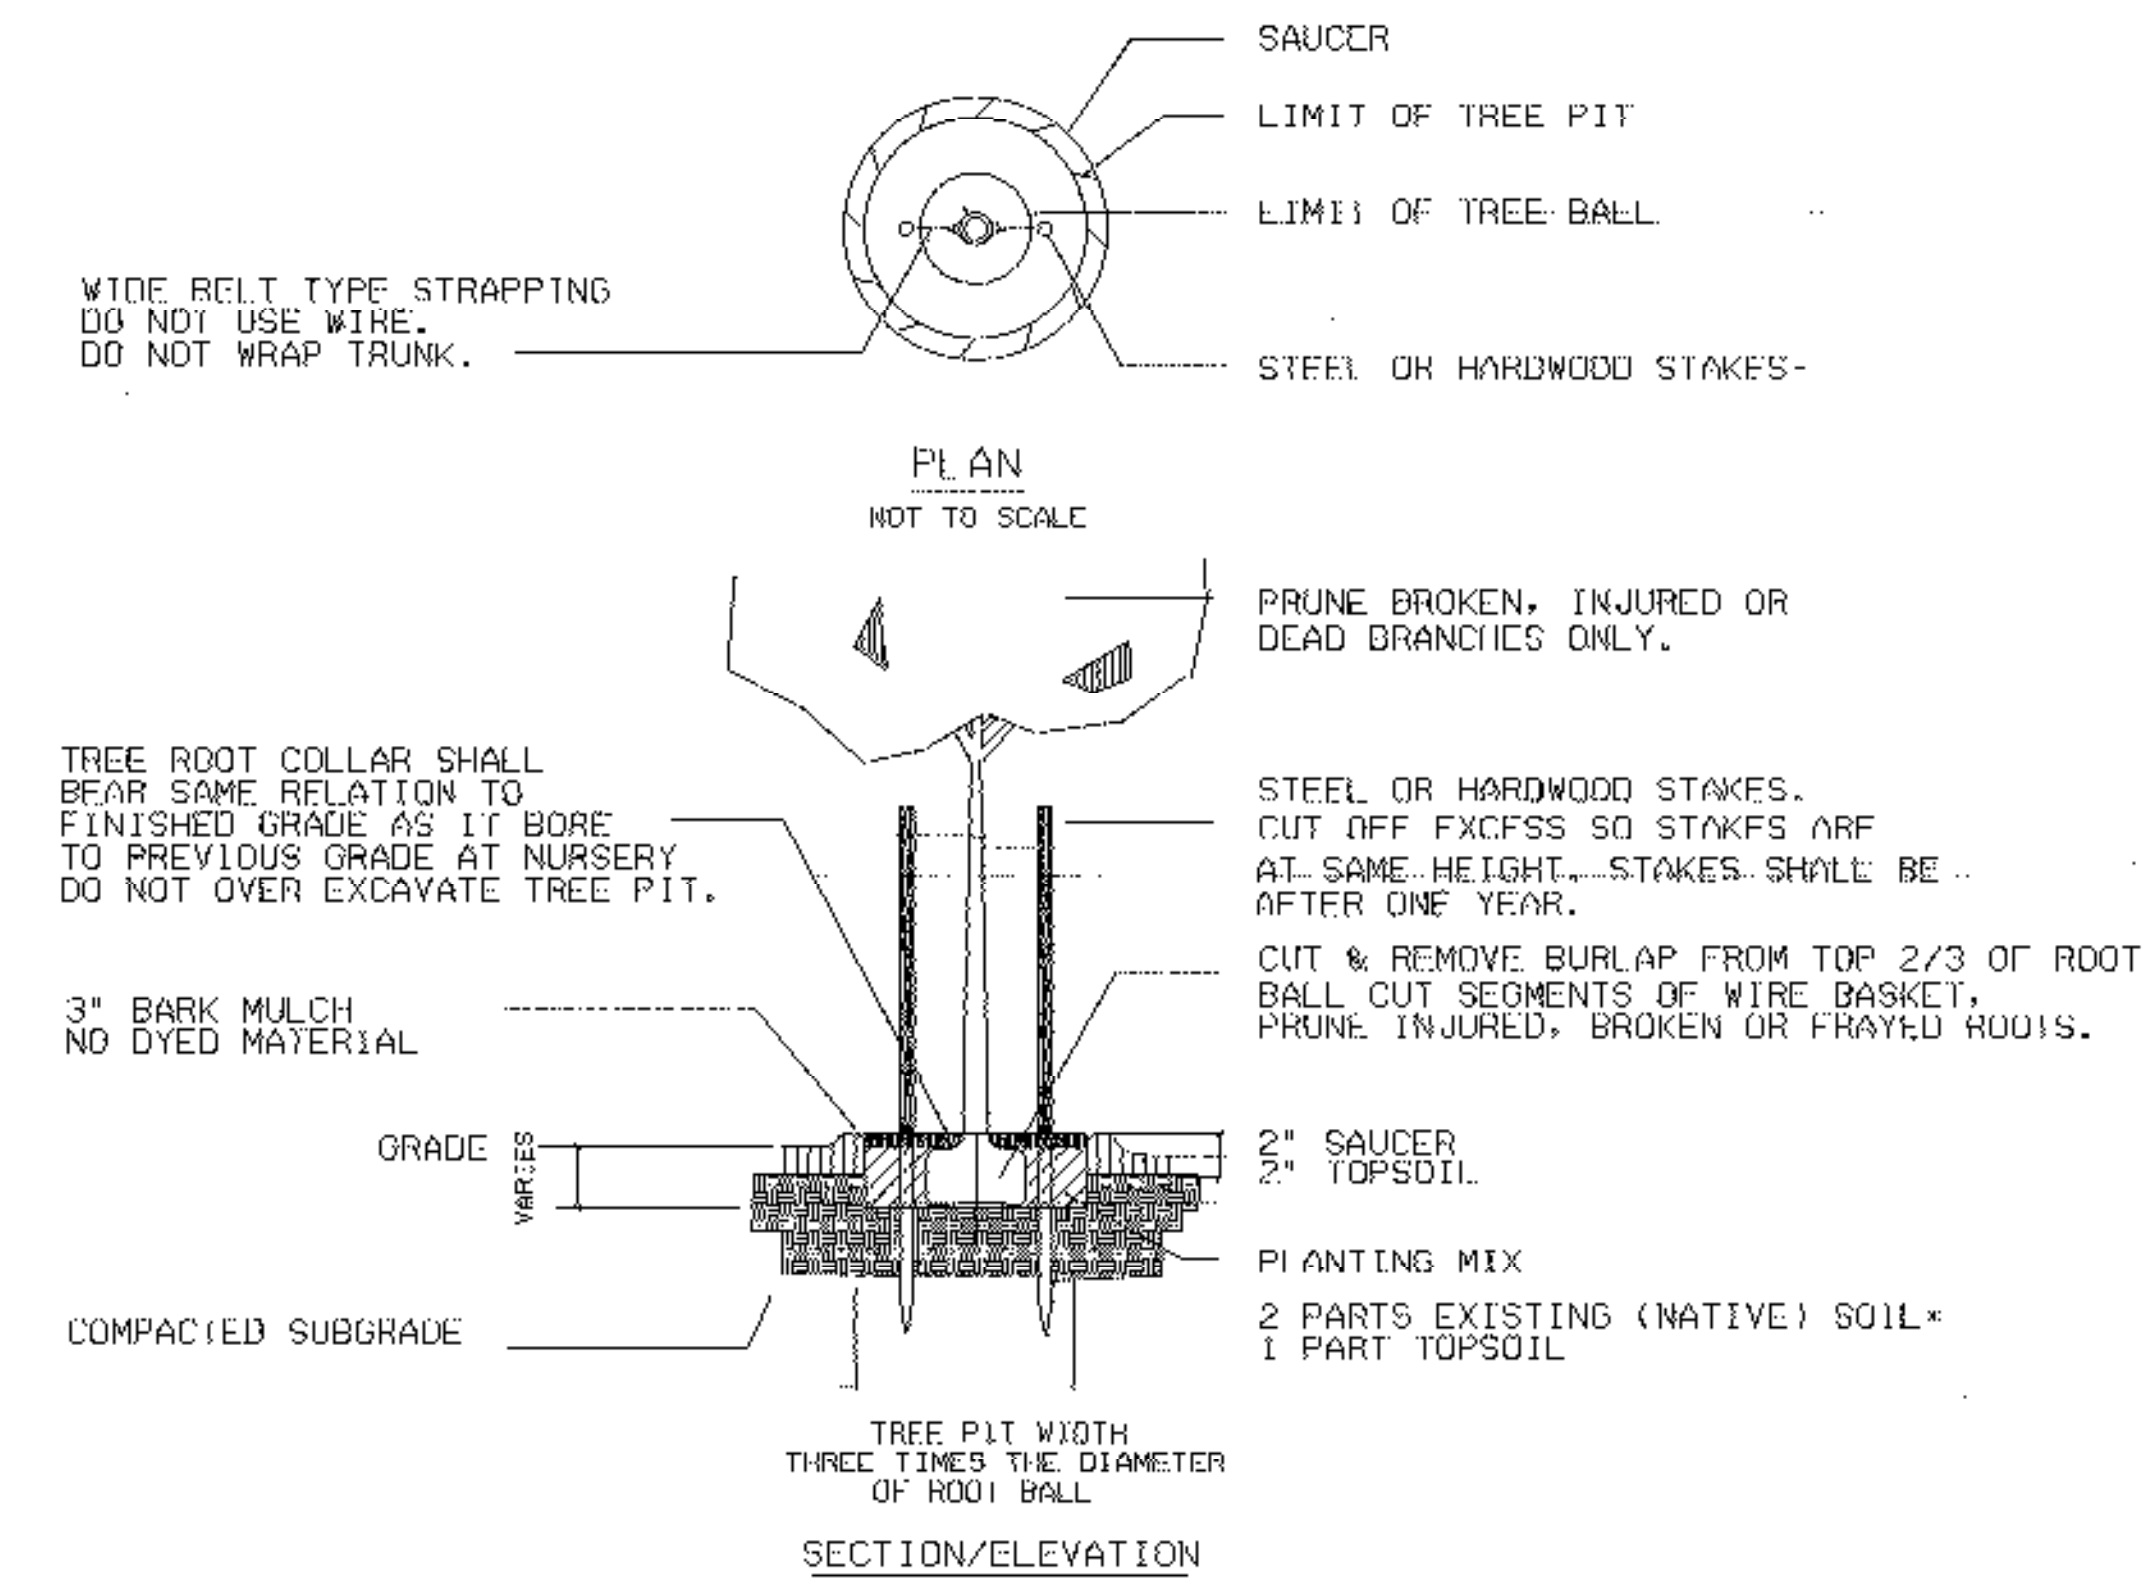

TYPICAL TREE PLANTING
NOT TO SCALE

* IF THE NATIVE SOIL FOUND IN PLANT PIT AREA IS CONSIDERED BY THE RESIDENT ENGINEER TO BE UNSUITABLE FOR PLANTING MIX, THE CONTRACTOR SHALL SUBSTITUTE TOPSOIL FOR THE TWO PARTS EXISTING SOIL.

PLANTING SCHEDULE

| ABBREVIATION | QUANTITY | ITEM NUMBER | BOTANICAL NAME | COMMON NAME | SIZE | REMARKS |
|--------------|----------|-------------|------------------------------|----------------------|------------------------|---------------------|
| TREES | | | | | | |
| A.F. | 22 | 656.30 | ACER FREEMANTII *JEFFERSRFD* | AUTUMN BIRCH MAPLE | 3-3 1/2" CAL. | CLEAR STEM TO 6 FT. |
| A.T. | 2 | 656.30 | ACER TRUNCATUM, SUBSP. MONG | PAINTED MAPLE | 3-3 1/2" CAL. | CLEAR STEM TO 6 FT. |
| W.B. | 3 | 656.30 | BETULA PAPYRIFERA CLUMP | WHITE BIRCH CLUMP | 10-12' | THREE STEM MIN. |
| SHRUBS | | | | | | |
| S.B. | 14 | 656.35 | AMELANCIER CANADENSIS | SHADBLOW | 6-8' | B&B - MULTI-STEM |
| G.L.S. | 14 | 656.35 | RHUS AROMATICA 'GRO-LOW' | GRO-LOW SUMAC | 12-18" | B&B OR CONT. |
| PERENNIALS | | | | | | |
| H.O. | 800 | 656.40 | HEMNEROCALLIS - STELLA DEORO | STELLA D'ORO DAYLILY | ROOTS 3-5 EYE DIVISION | FIELD GROWN |
| H.F. | | | HEMNEROCALLIS | COMMON DAYLILY | ROOTS 3-5 EYE DIVISION | |
| | 100 | 656.40 | FLAVA | NATIVE LEMON LILY | ROOTS | FIELD GROWN |
| | 200 | 656.40 | FULVA | NATIVE ORANGE LILY | ROOTS | FIELD GROWN |

LANDSCAPE DETAILS

SURVEYED BY _____ DATE _____
 DRAWN BY K. RYAN DATE 2/00
 SQUAD LEADER DELLA SANTA
 DESIGN FILE NO. /SODB/B4E058/de058d1.dgn
 I/PARM FILE de058d1.d DATE PLOTTED 25-APR-2000
 PROJ. NAME MORETOWN - MIDDLESEX
 PROJ. NO. BR50167(11)
 SHEET 229C OF 243 SHEETS