


SOIL INFORMATION:  
 WINDSOR-AGAWAM COMPLEX  
 SLOPES 0-8%  
 "K FACTOR" 0.17  
 LOW ERODIBILITY

SOIL INFORMATION:  
 WINDSOR-AGAWAM COMPLEX  
 SLOPES 0-8%  
 "K FACTOR" 0.17  
 LOW ERODIBILITY

LEGEND

SOIL BOUNDARY	---
WETLAND	—▲—▲—▲—▲—
HISTORIC DISTRICT	—HISTORIC DIST—
AGRICULTURAL LAND	AG — AG
HISTORIC BUILDING	(H)

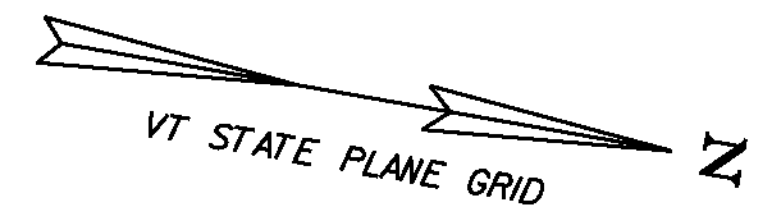

SCALE 1" = 20'-0"  
 20 0 20

**EPSC EXISTING CONDITIONS SHEET 1**

PROJECT NAME: BETHEL  
 PROJECT NUMBER: BRP 022-1(14)  
 FILE NAME: sfi61erobdr.dgn  
 PROJECT LEADER: M. EVANS-MONGEON  
 DESIGNED BY: S. SCRIBNER  
 EPSC EXISTING CONDITIONS SHEET 1  
 PLOT DATE: 20-MAY-2011  
 DRAWN BY: G. ROKES  
 CHECKED BY: S. SCRIBNER  
 SHEET 34 OF 148

