



ABUTMENT #2 TYPICAL SECTION A-A

SCALE 1/4" = 1'-0"

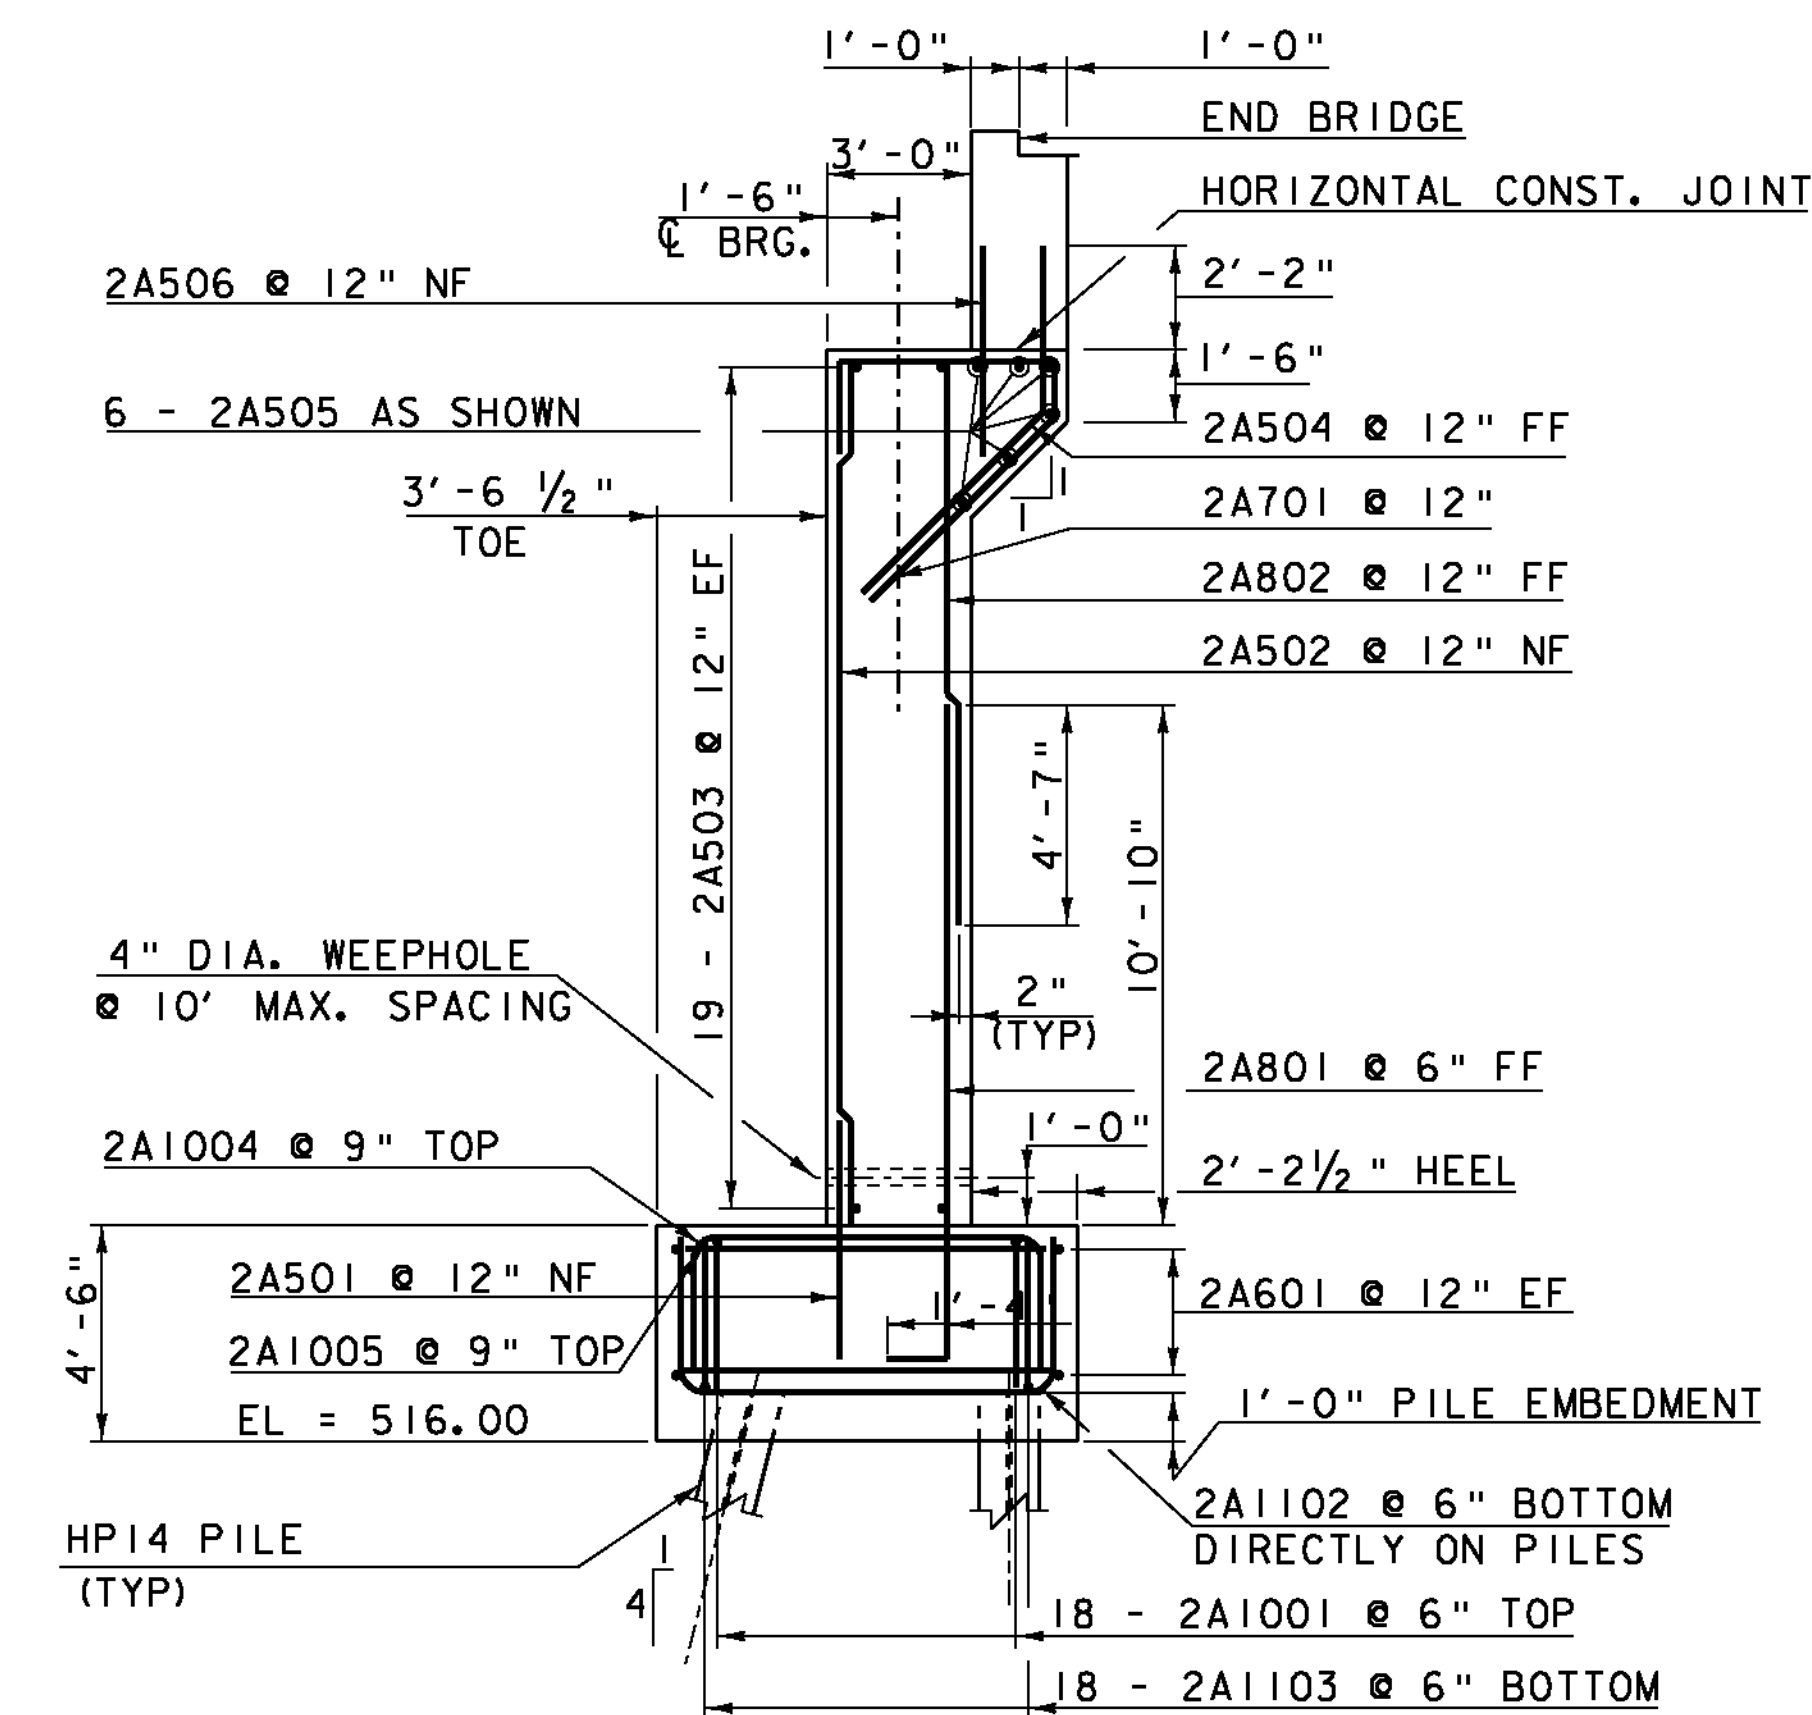


ABUTMENT #2 TYPICAL SECTION B-B

SCALE 1/4" = 1'-0"

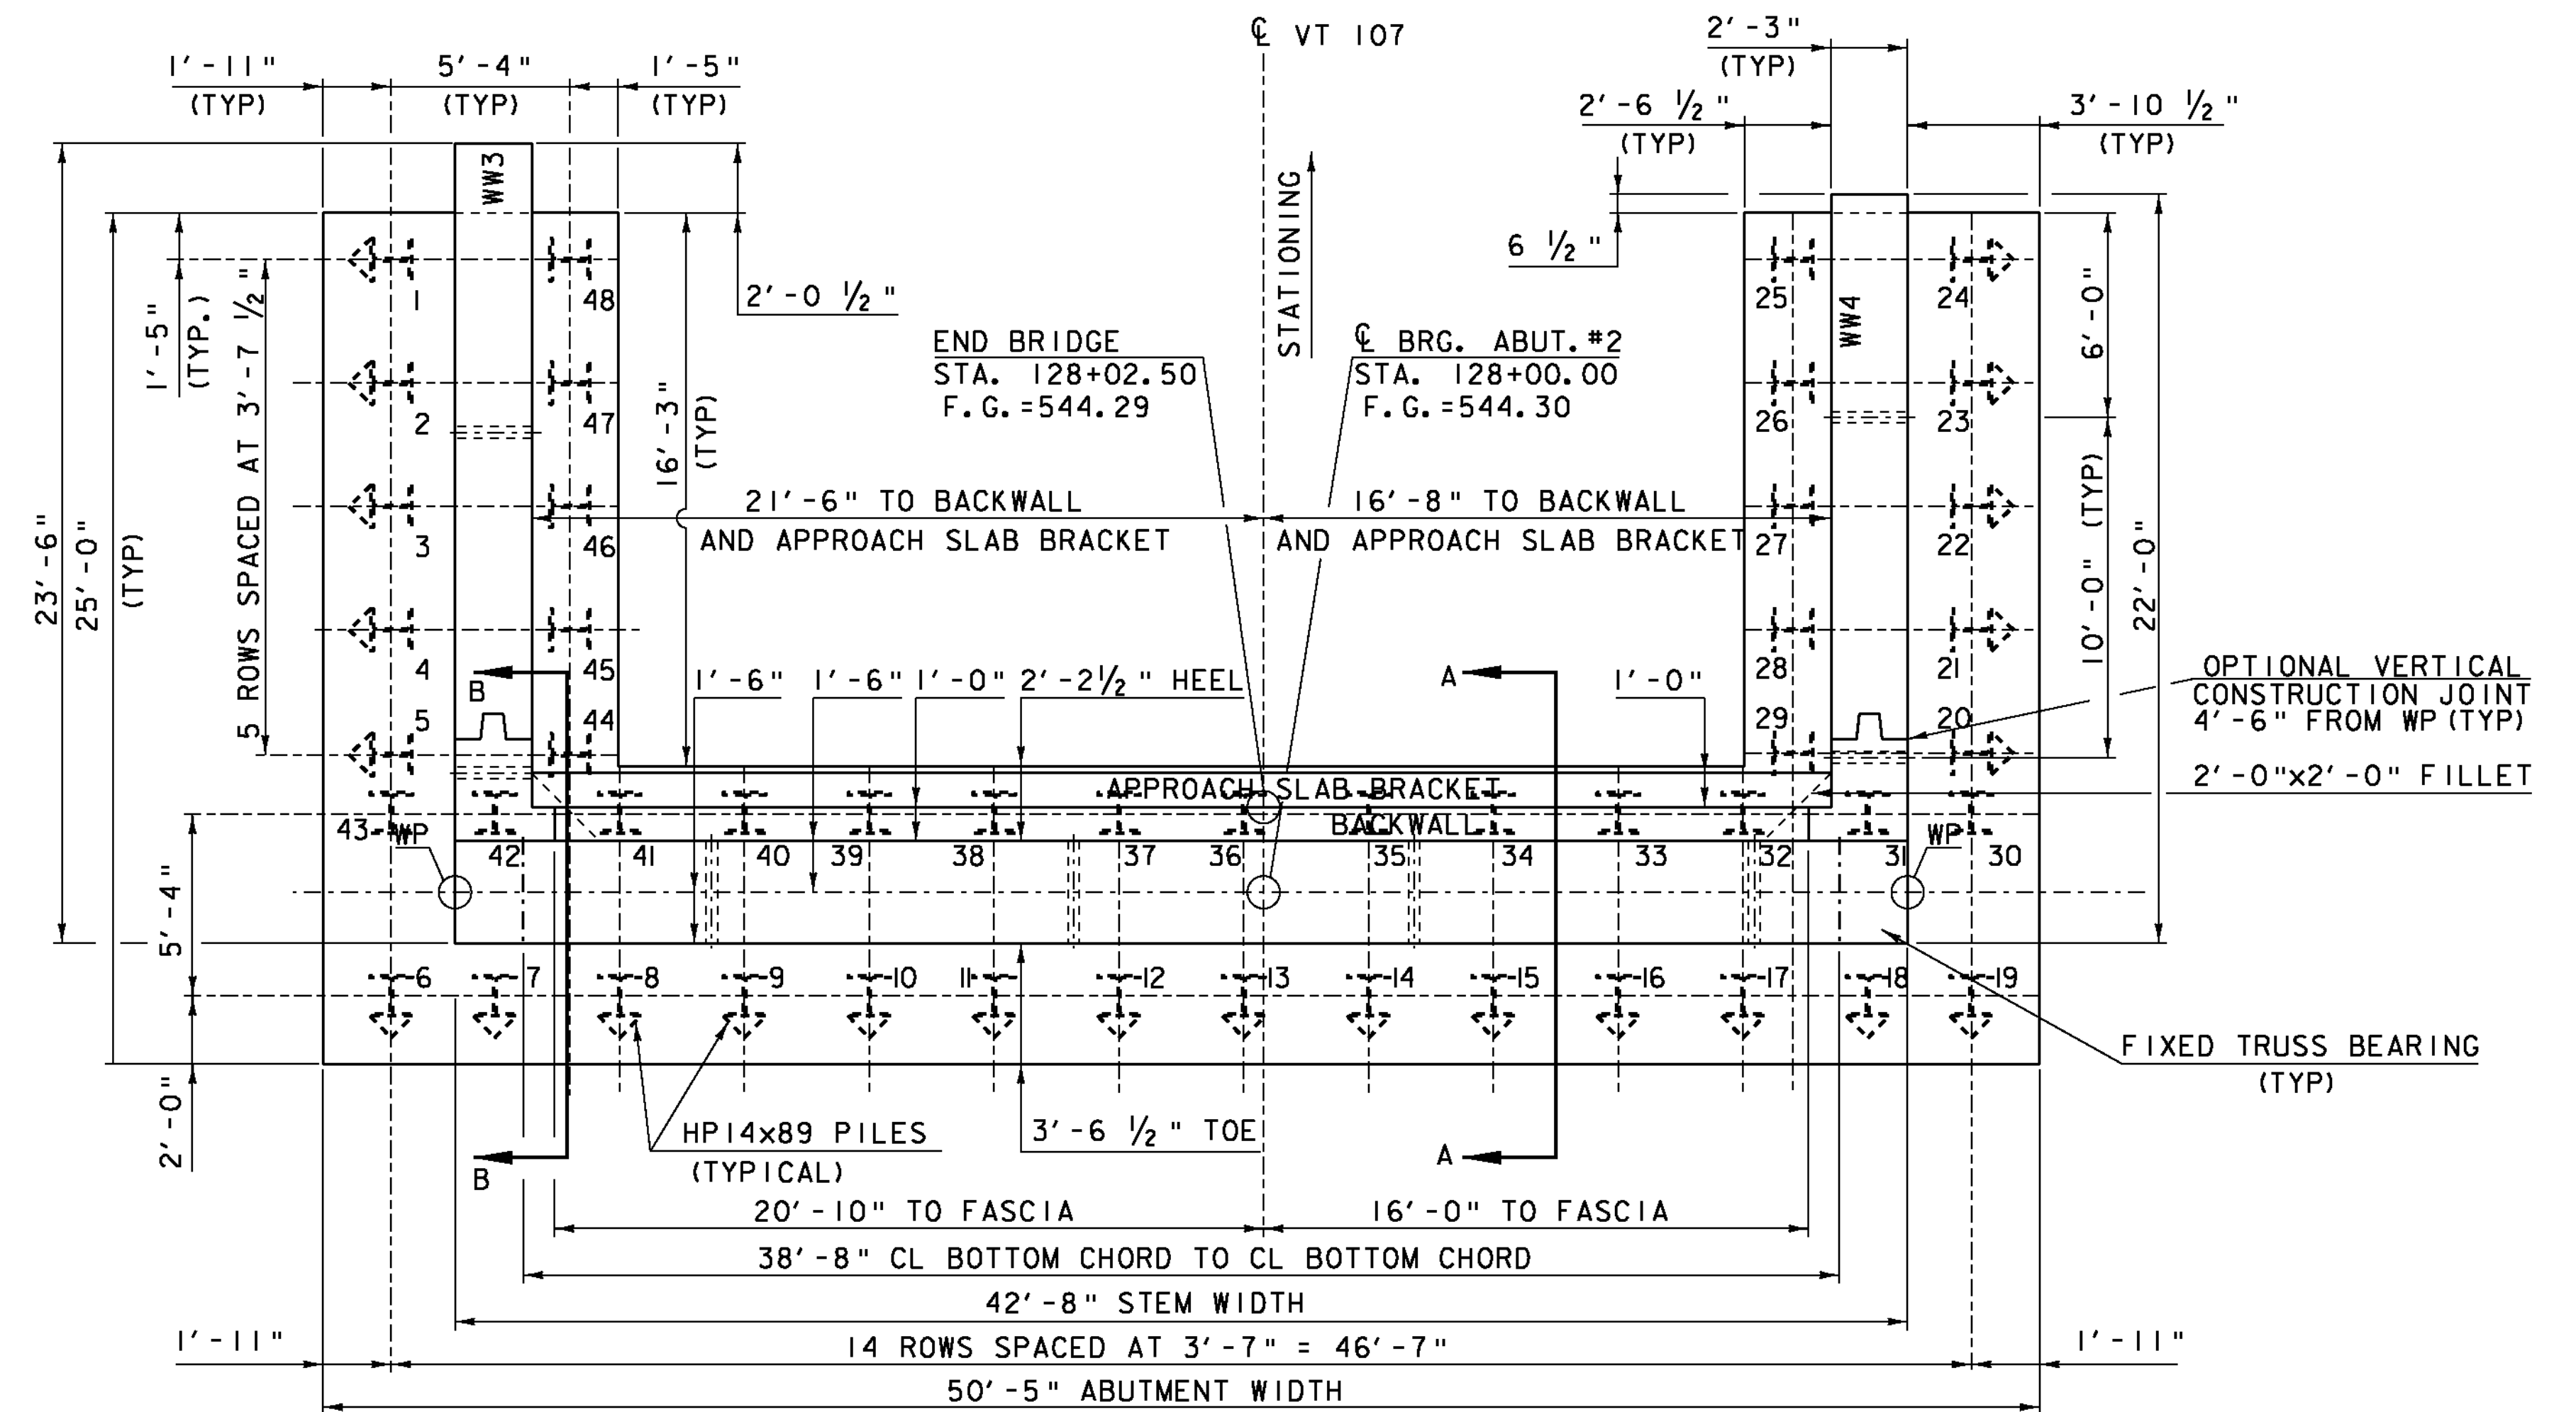

ABUTMENT #2 PLAN VIEW

SCALE 1/4" = 1'-0"

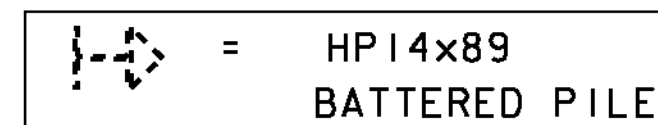

NOTE:

- NF = NEAR FACE
- FF = FAR FACE
- EF = EACH FACE
- ▲ = CUT TO FIT IN FIELD
- 3" CLEAR, UNLESS OTHERWISE SPECIFIED ON THE PLANS.
- 2'-2" BAR LAP UNLESS OTHERWISE SPECIFIED ON THE PLANS.

PROJECT NAME: BETHEL  
PROJECT NUMBER: BRF 022-1(14)

FILE NAME: s78f6lsub2.dgn  
PROJECT LEADER: M. EVANS-MONGEON  
DESIGNED BY: S. SCRIBNER  
ABUTMENT # 2 PLAN & TYPICALS

PLOT DATE: 20-MAY-2011  
DRAWN BY: S. SCRIBNER  
CHECKED BY: S. SCRIBNER  
SHEET 66 OF 148