




127+00

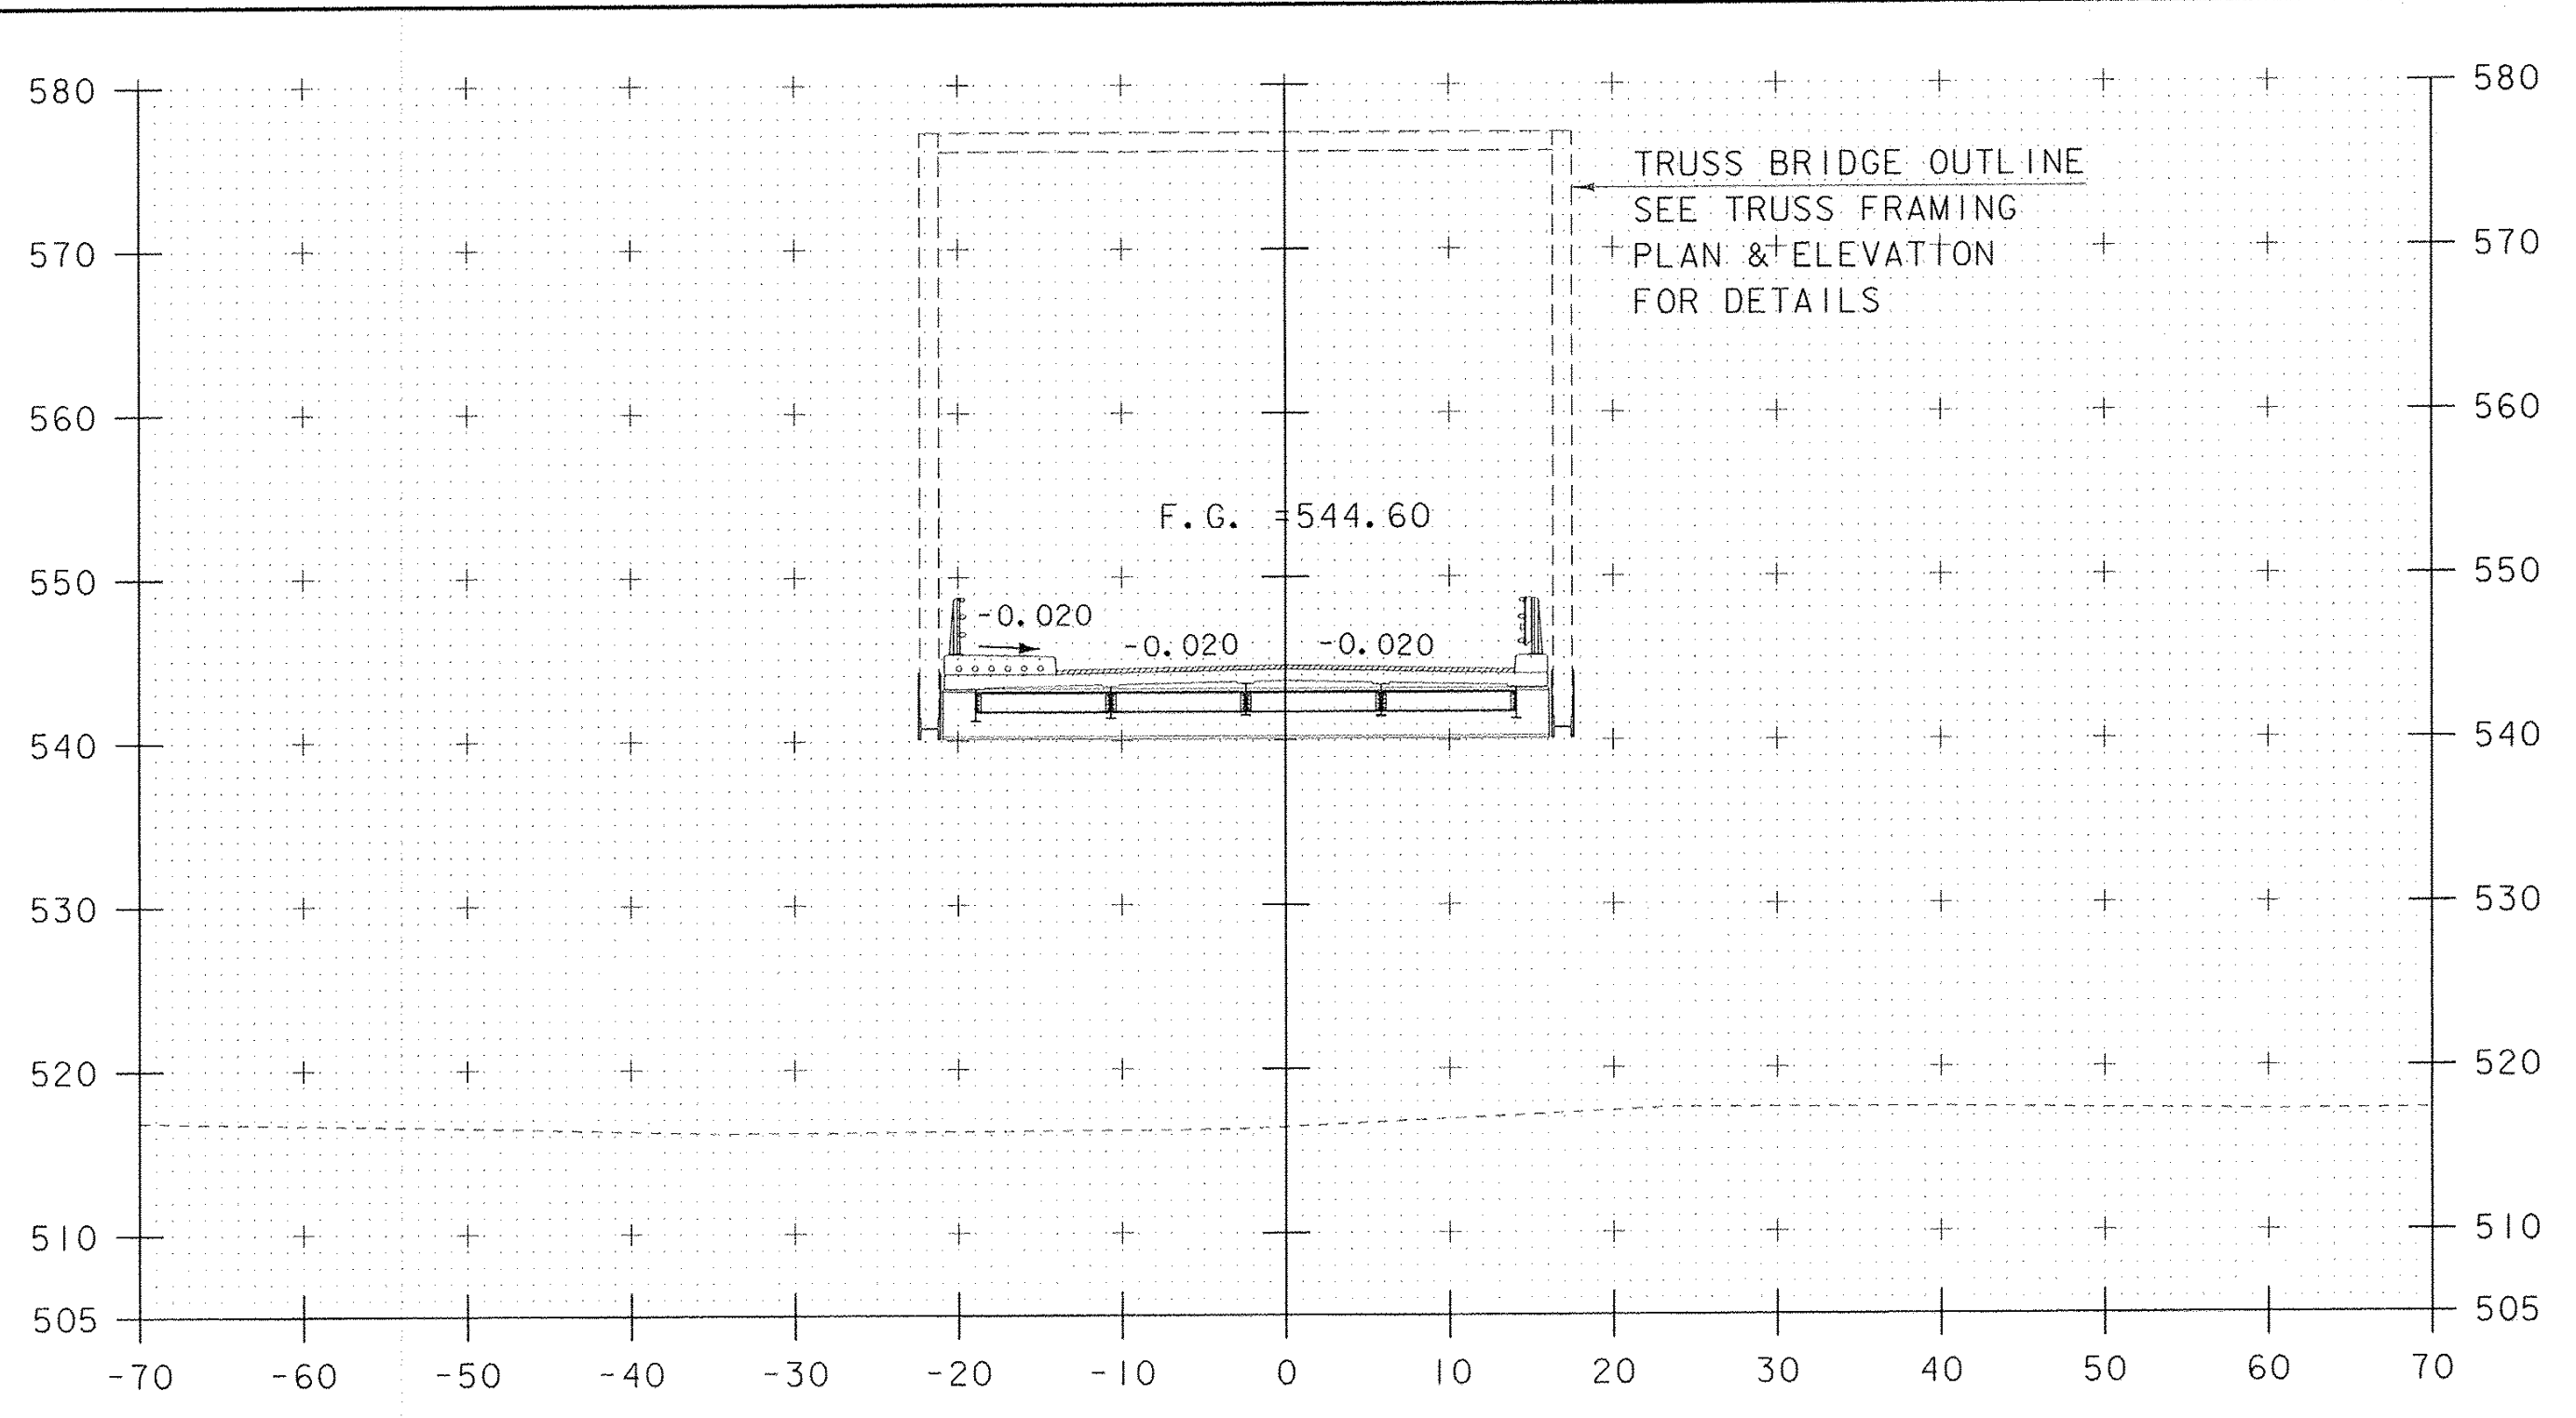


127+50

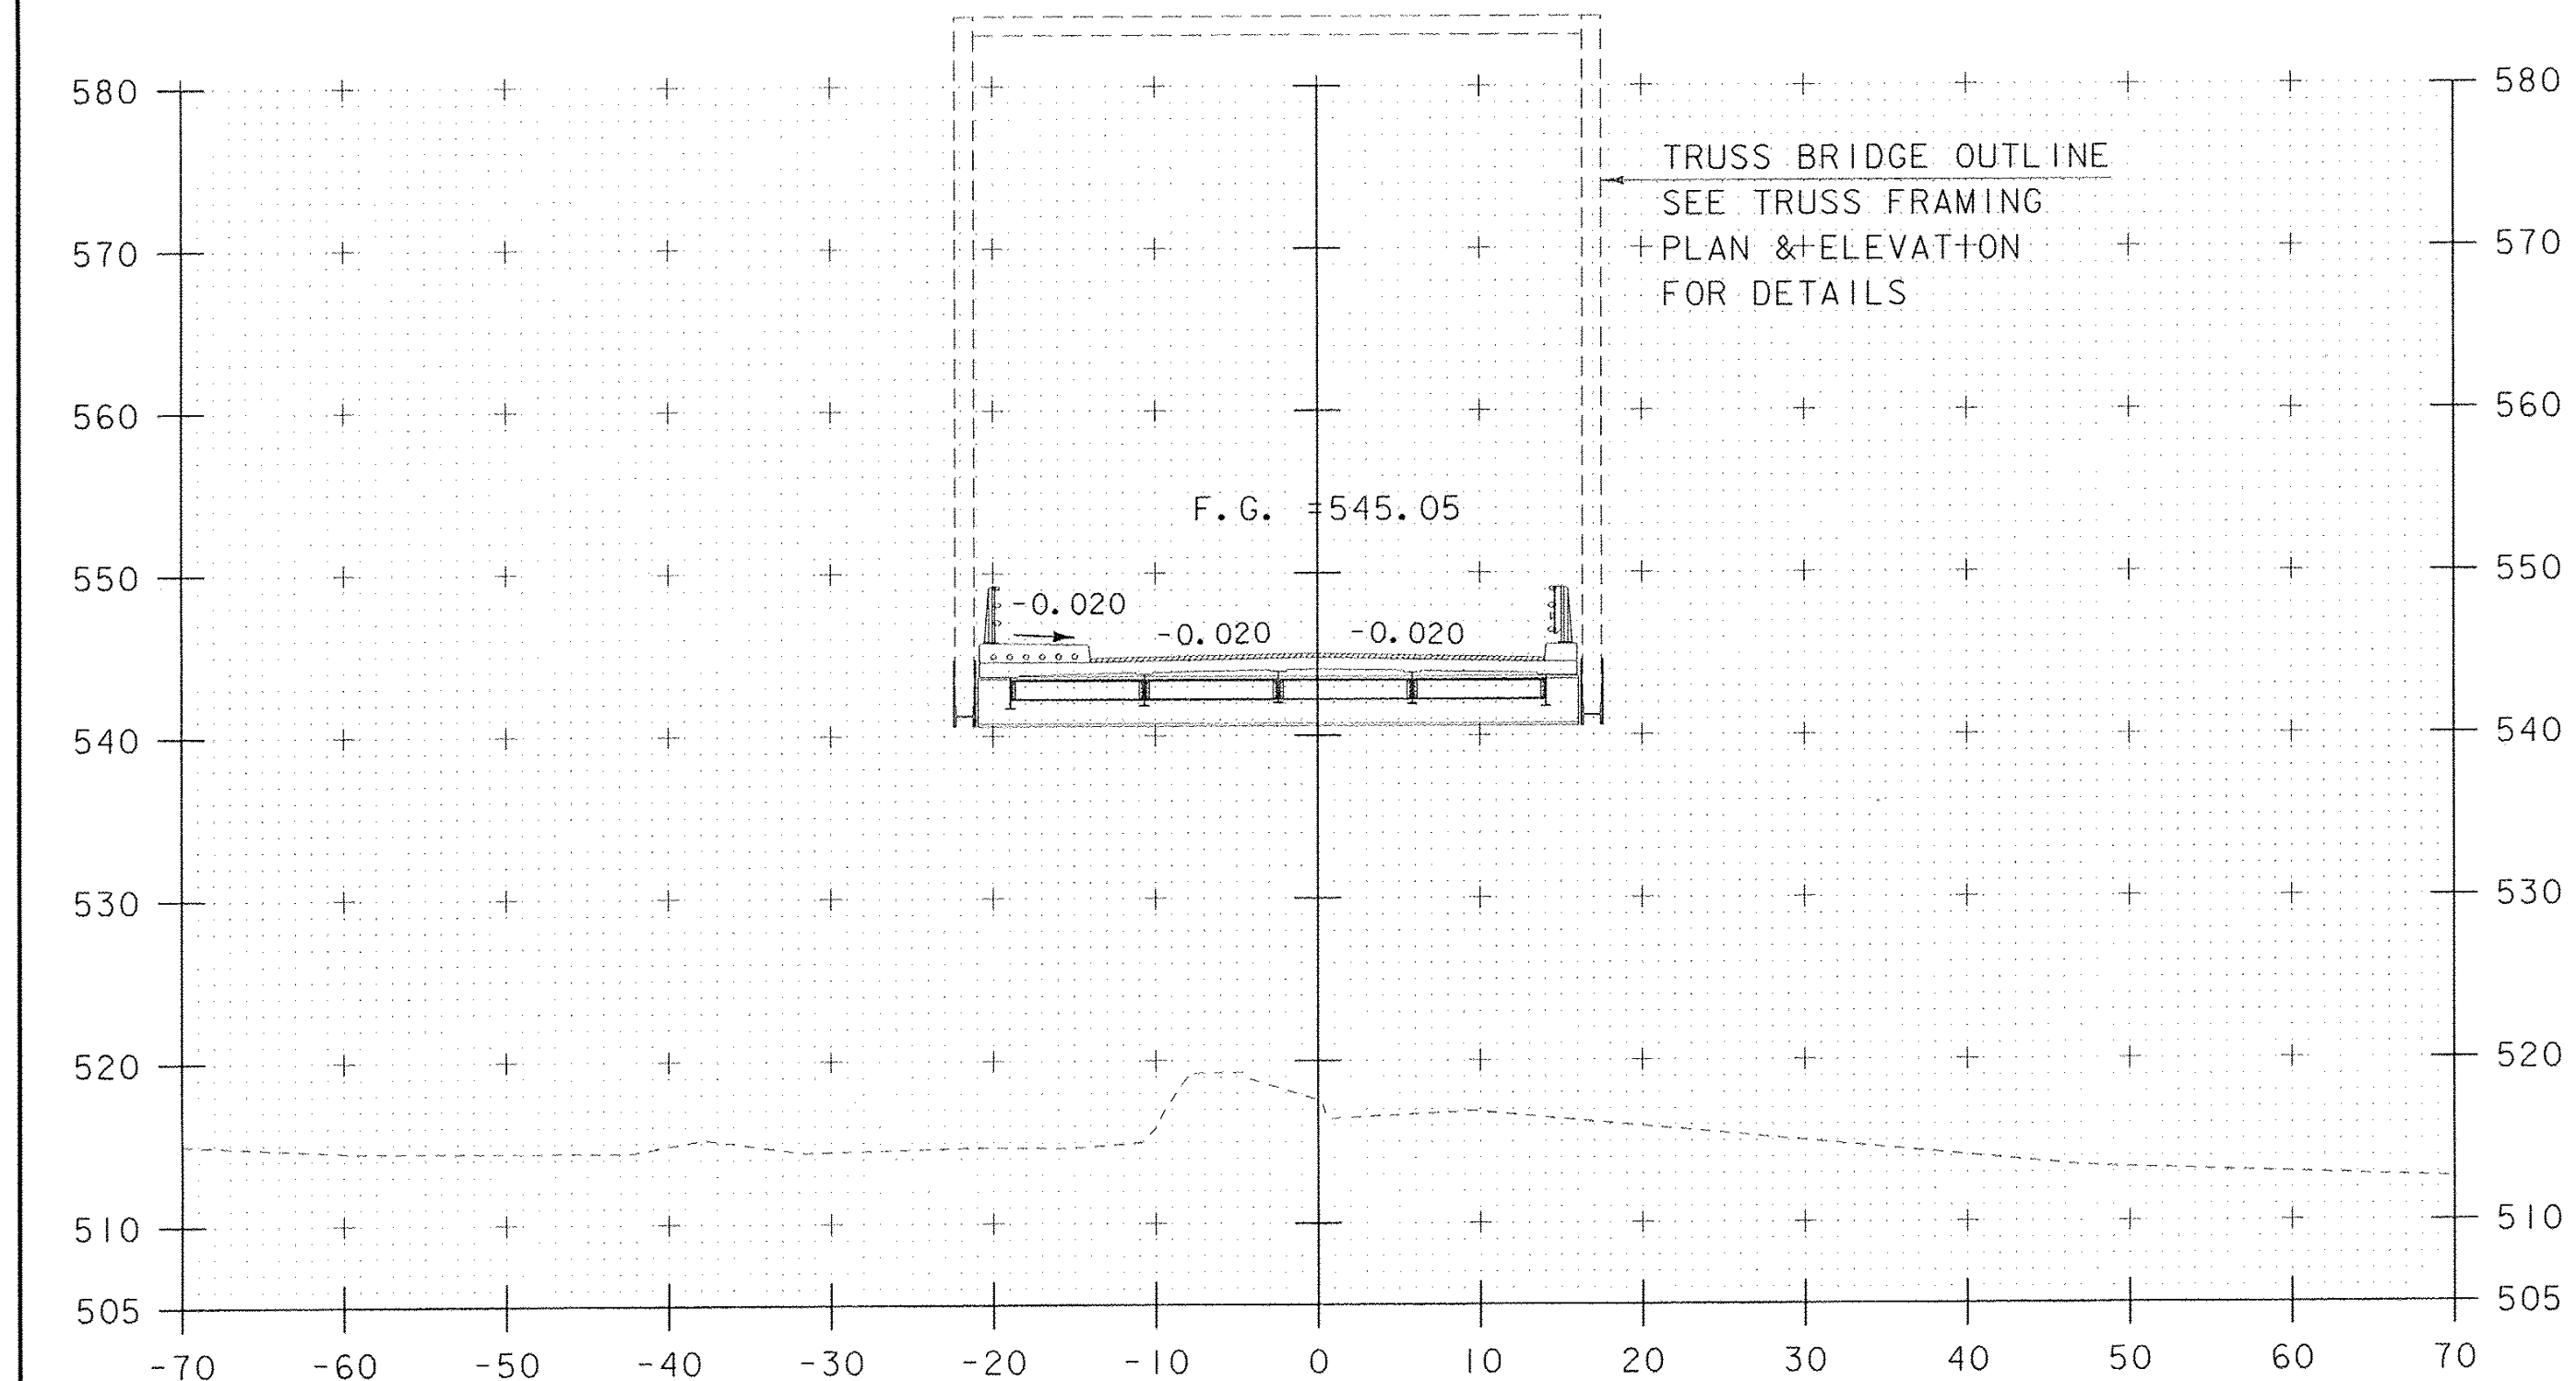

126+75

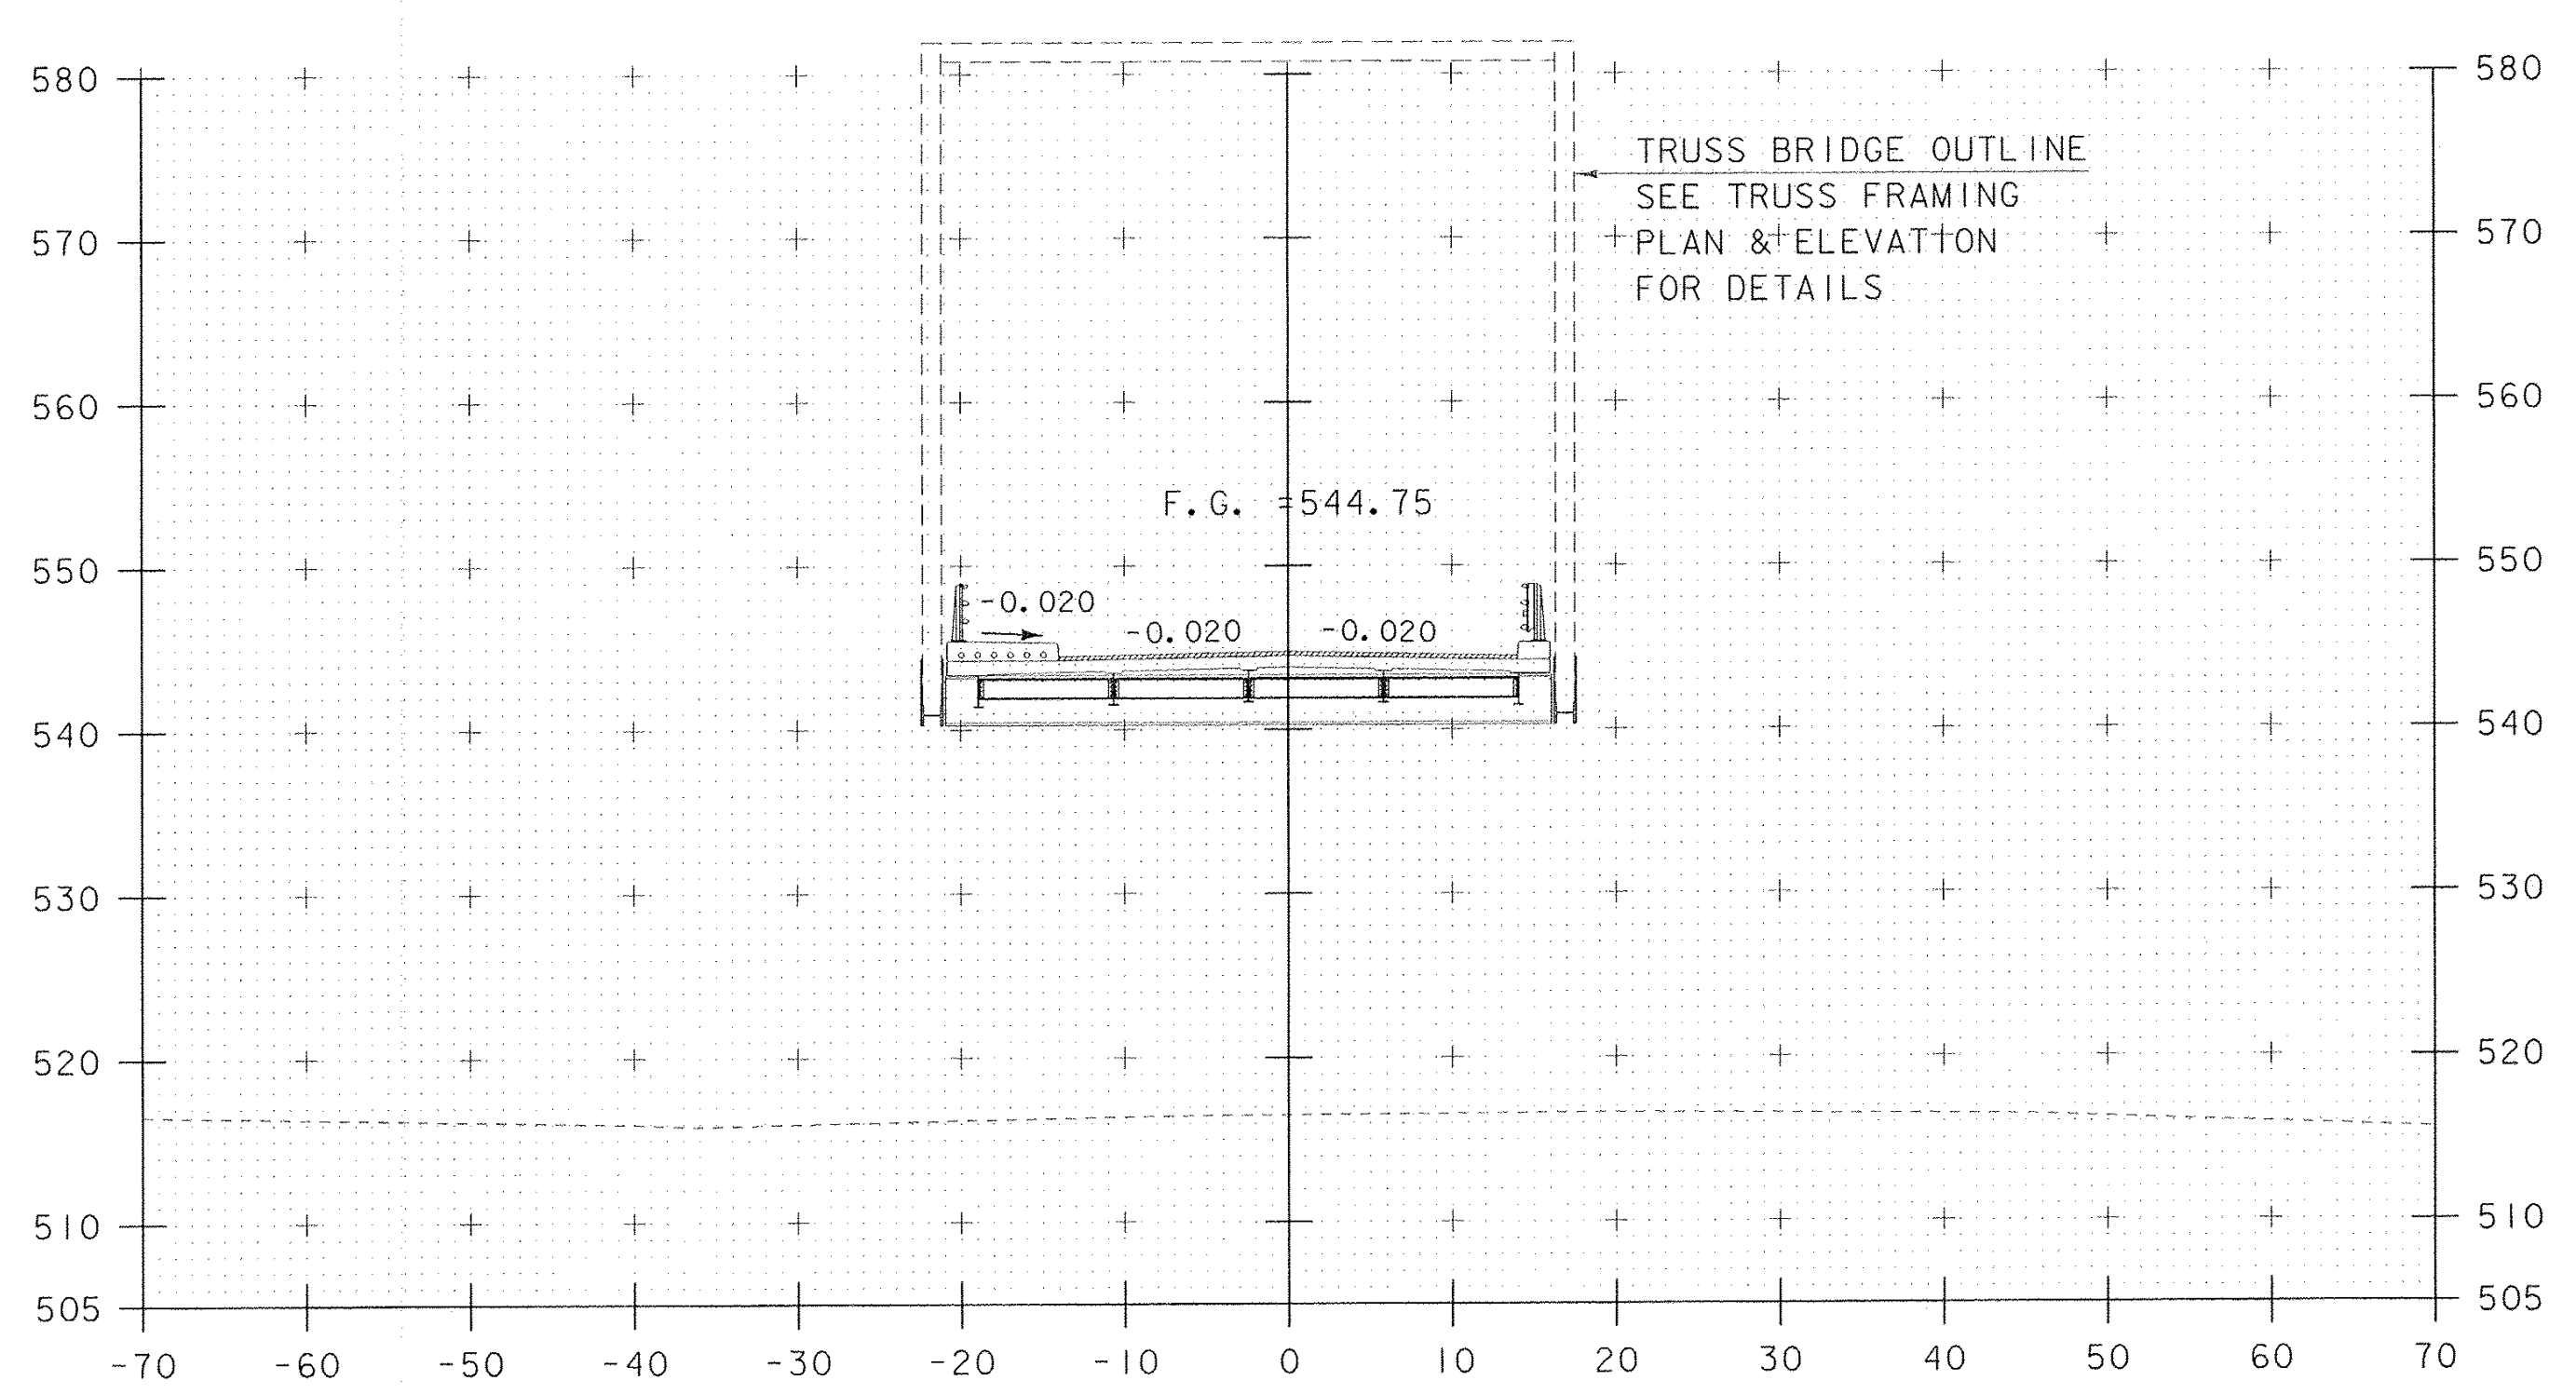

127+25

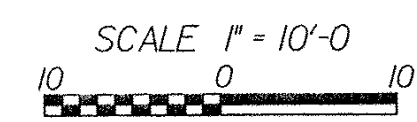

PROJECT NAME:	BETHEL	PLOT DATE:	20-MAY-2011
PROJECT NUMBER:	BRF 022-1(14)	DRAWN BY:	G. ROKES
FILE NAME:	78161\STR\sf161xs.dgn	CHECKED BY:	S. SCRIBNER
PROJECT LEADER:	M. EVANS-MONGEON	SHEET	113 OF 148
DESIGNED BY:	S. SCRIBNER		
VT 107 CROSS SECTION SHEET 7			

STA. 126+75 TO STA. 127+50