

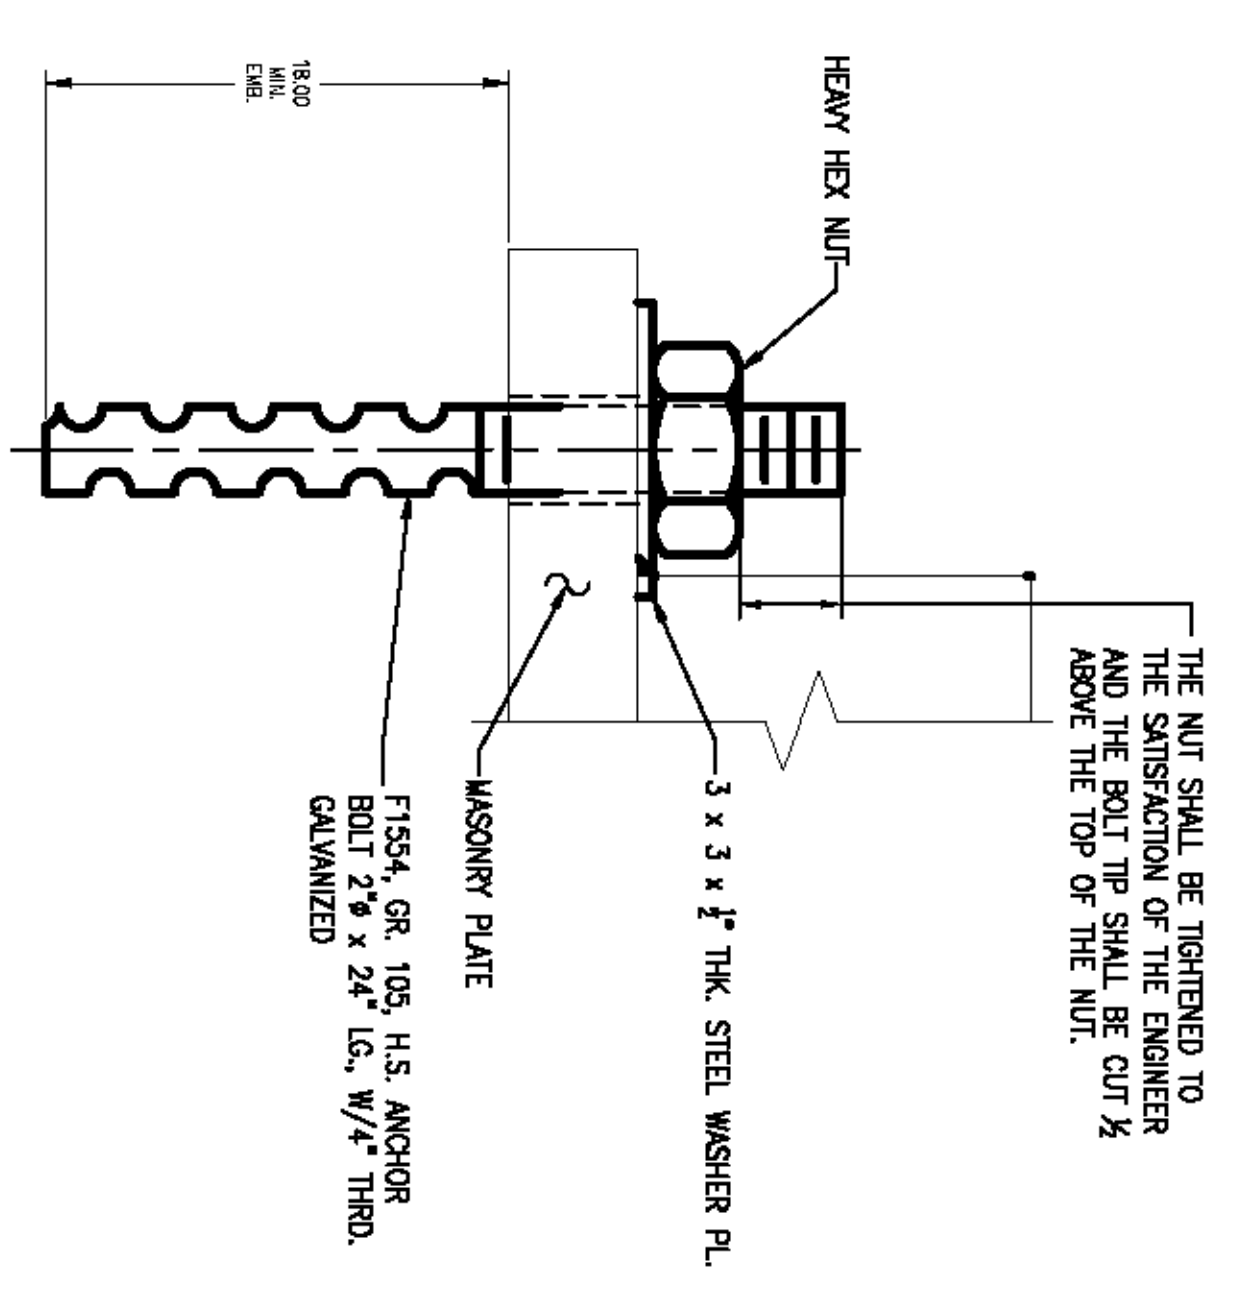
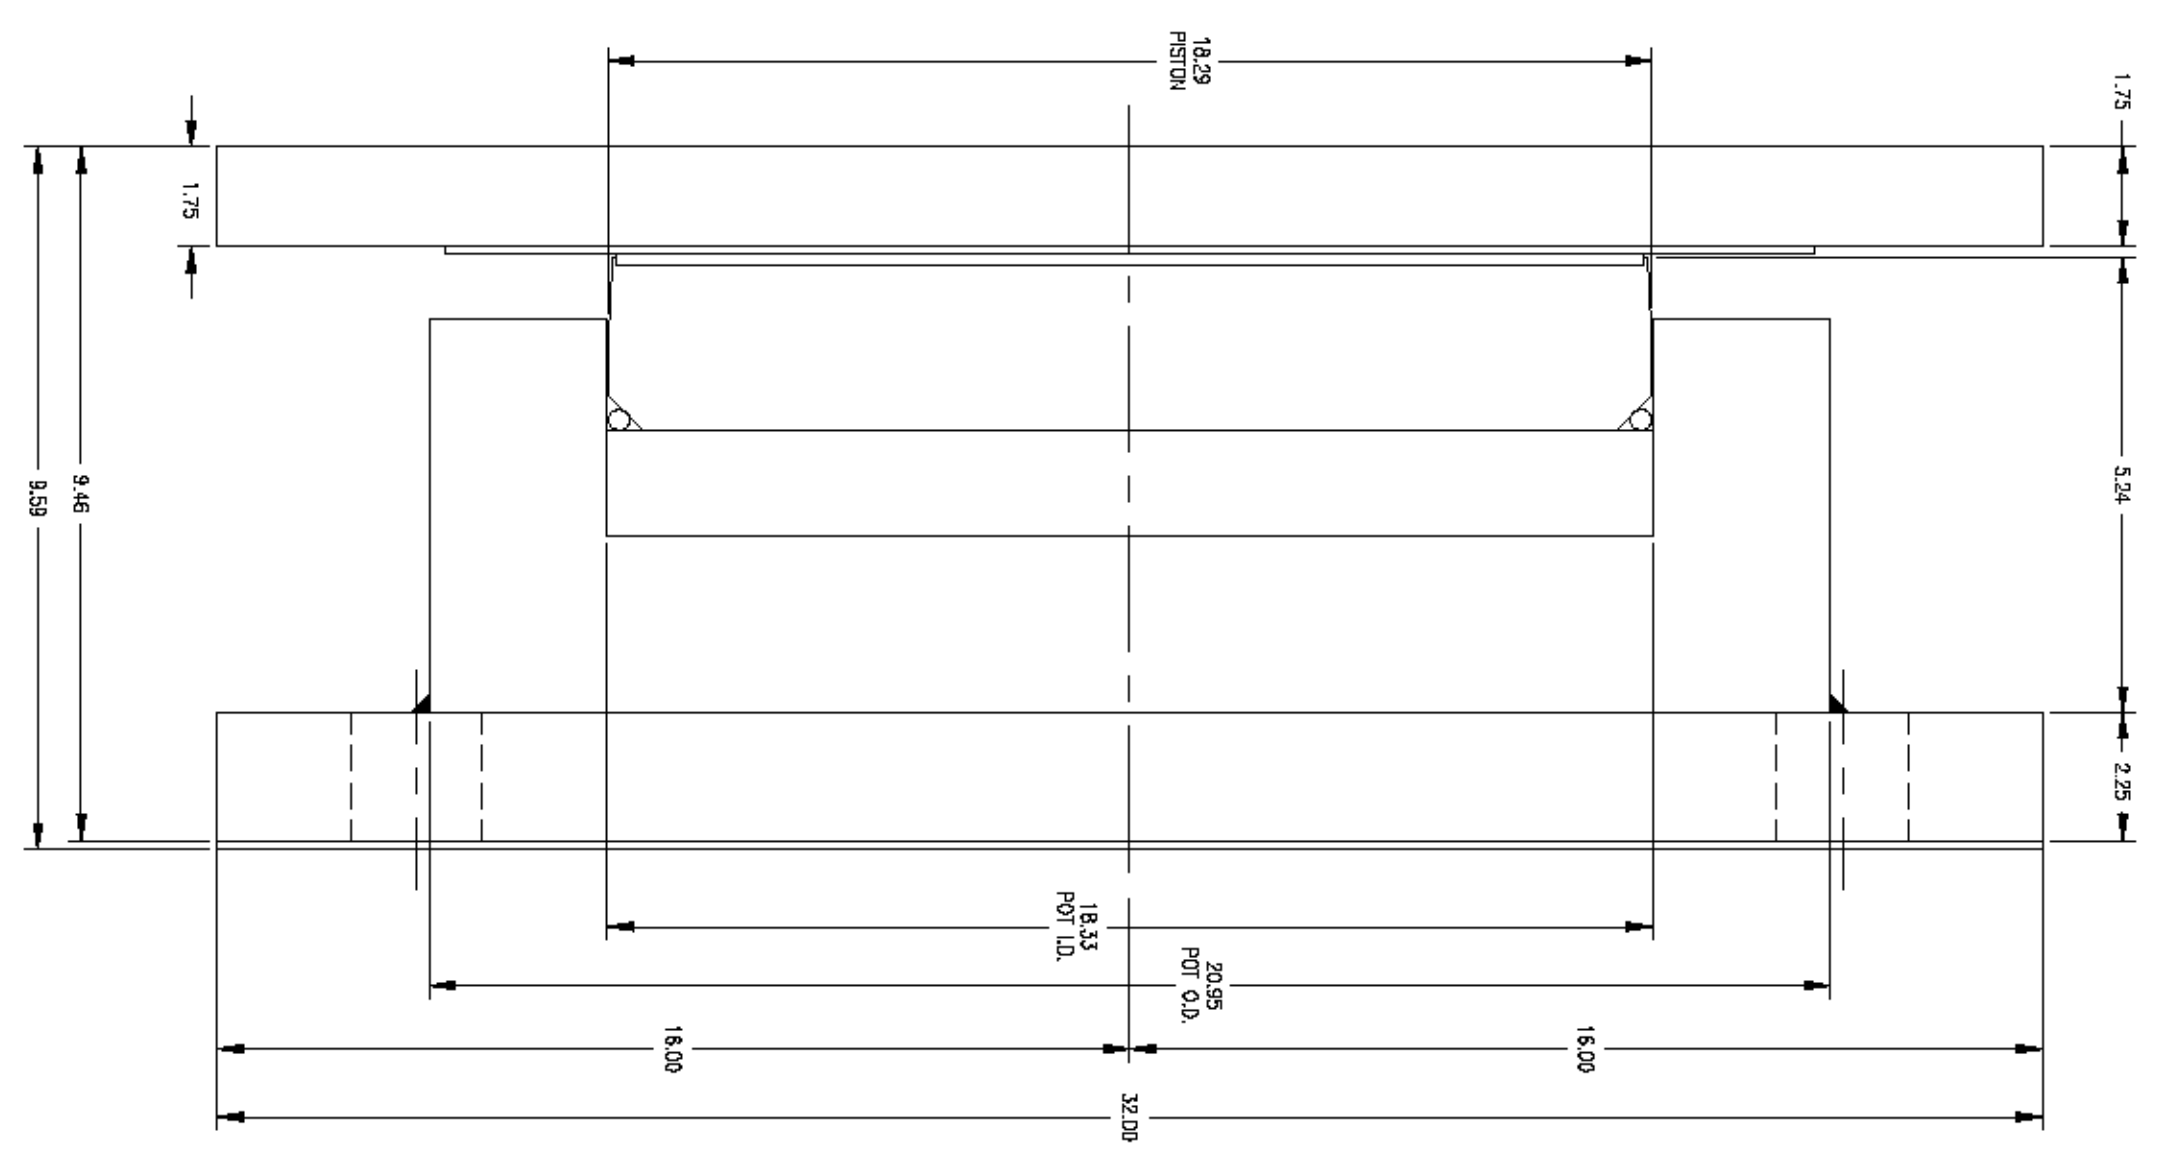
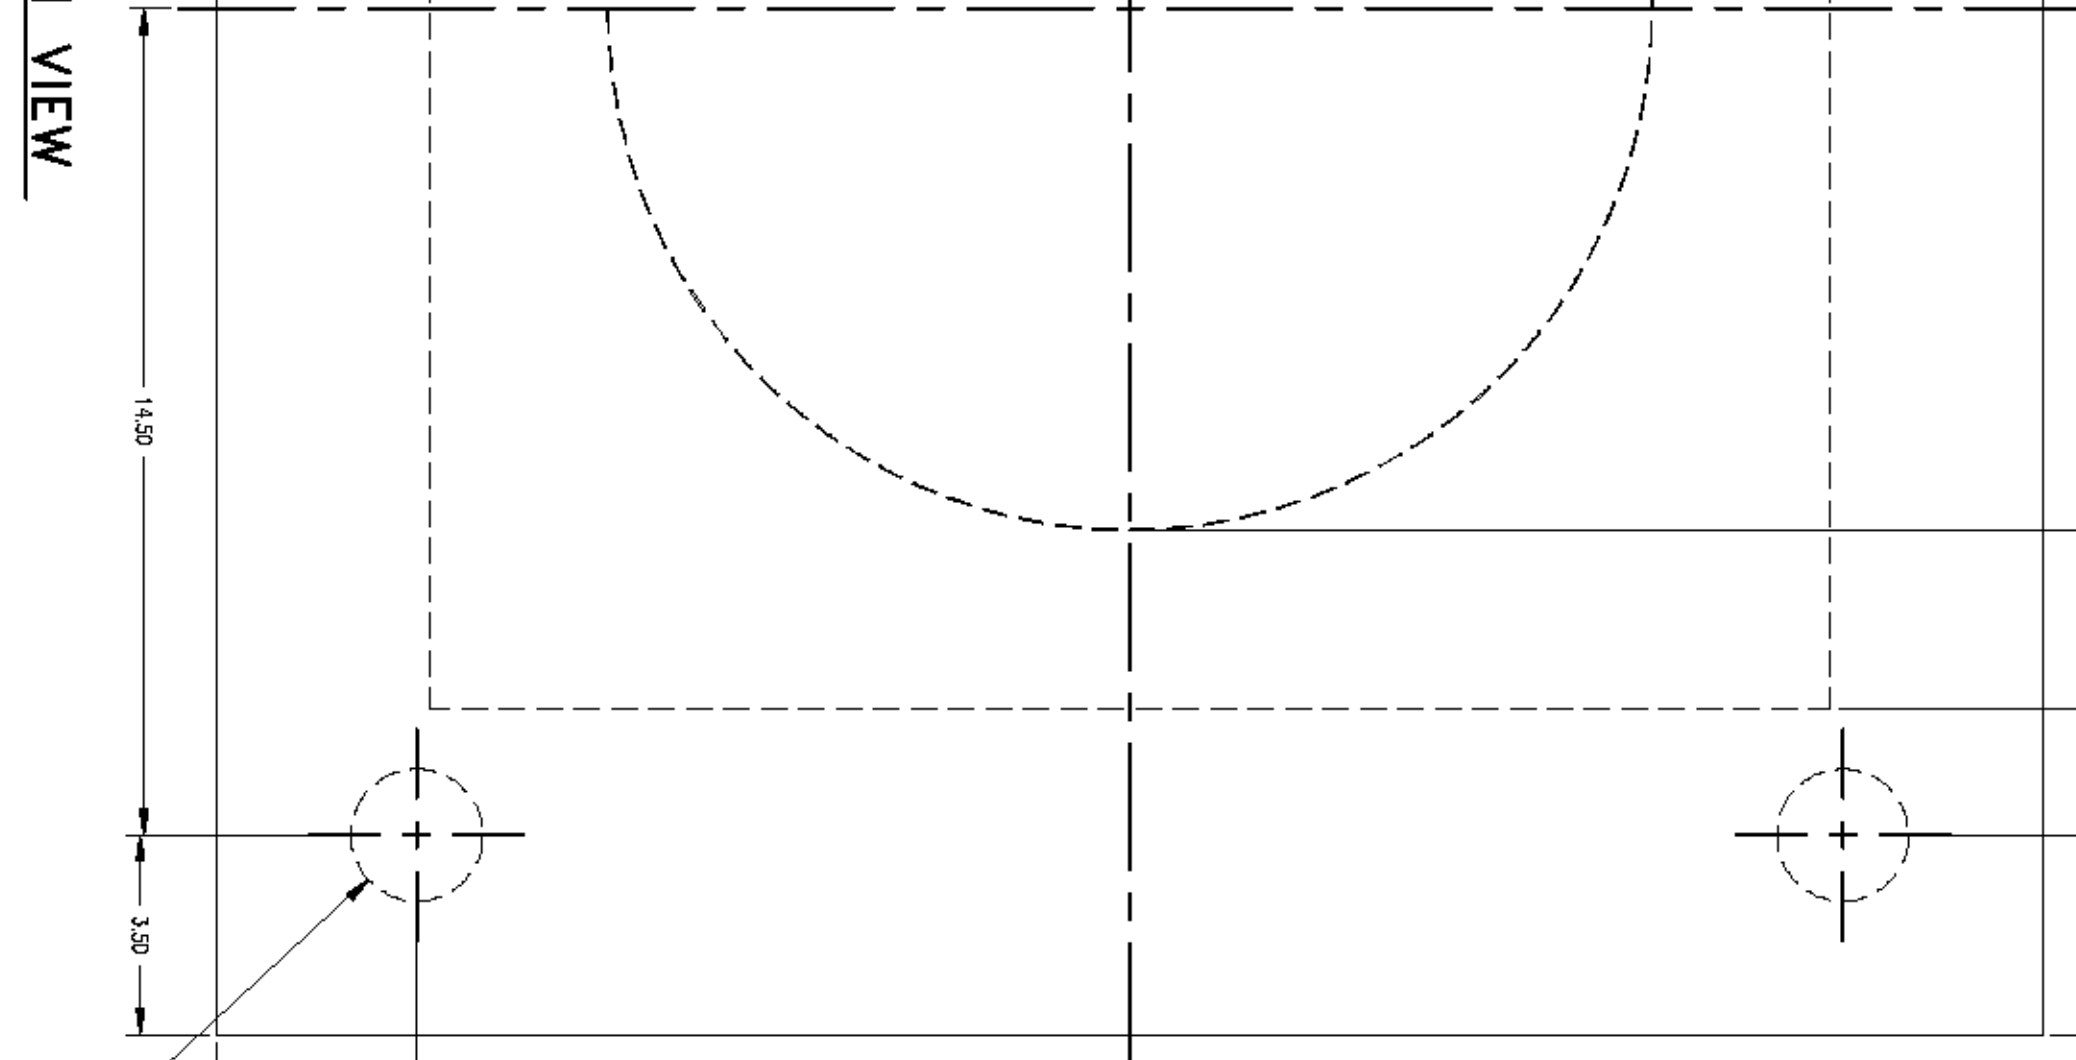


6 5 4 3 2 1


REVISIONS					
ZONE	REV	DESCRIPTION	DATE	REV. BY	APPROVED
-	A	AS PER ENGINEER & CHECKER'S MARKS	9/29/11	E.A.S.	R.F.

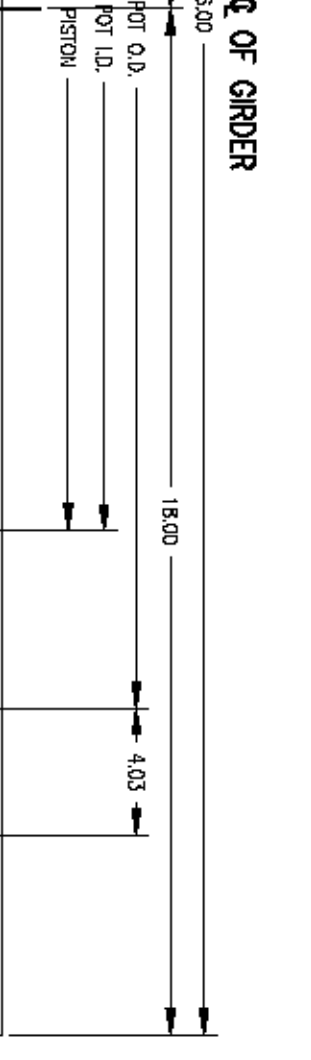

ANCHOR BOLT DETAIL
QTY. REQ'D = 4

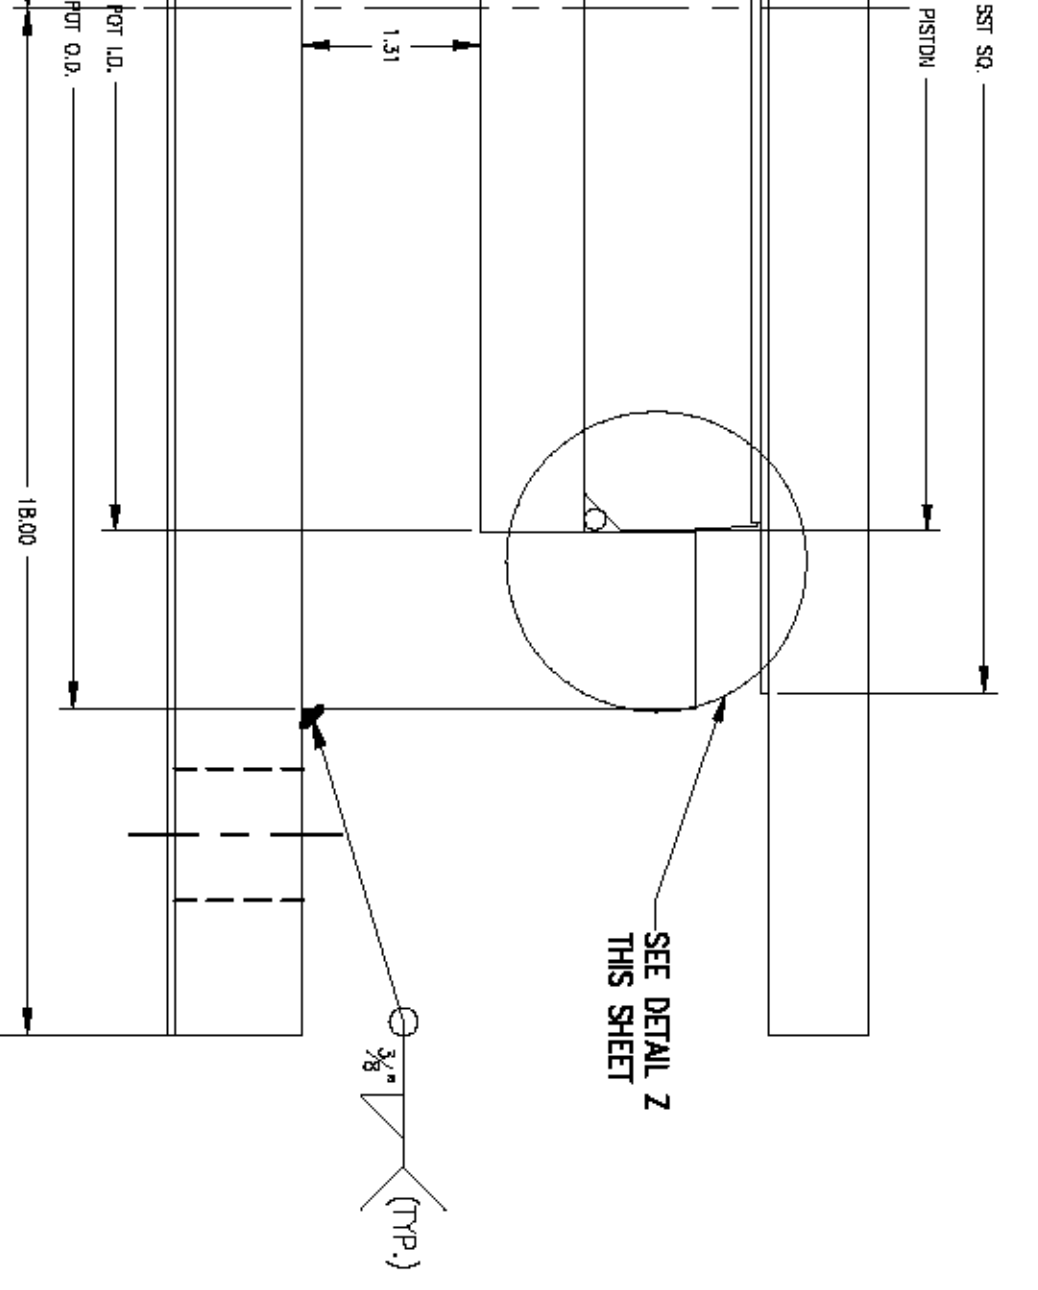

EXPANSION BEARING (N4)
REQ'D = 1
4 KIPS

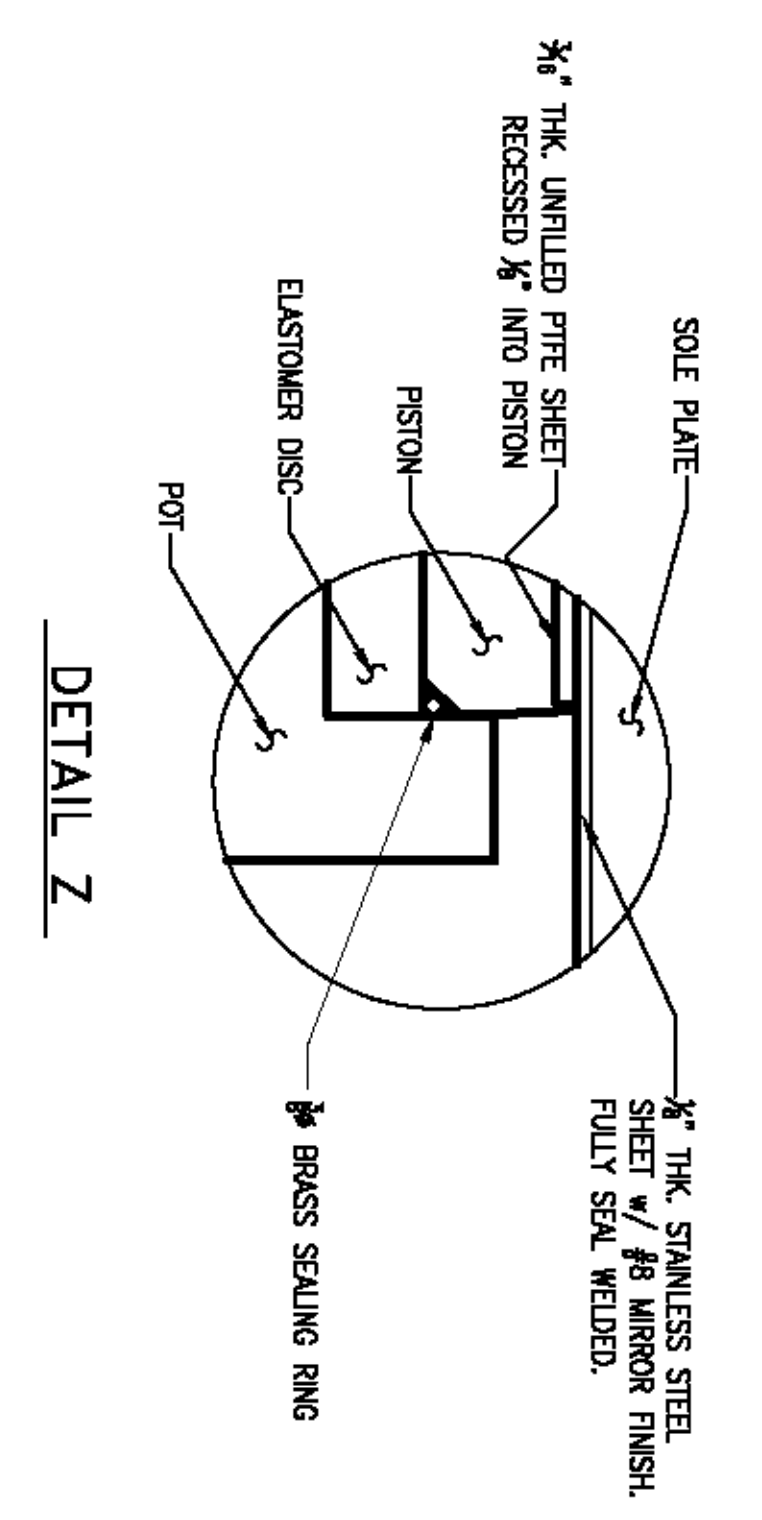

DETAIL Z

VERMONT AGENCY OF TRANSPORTATION
PROJECT NAME: BETHEL
PROJECT NUMBER: BRF-022-1(14)

AMSCOT
STRUCTURAL PRODUCTS CORP.

SCALE: N.T.S.	APPROV'D: R.F.	DRAWN BY: P.S.
DATE: 8/19/11	REV: A	
FTM EXPANSION TYPE HLWR POT BEARING		
FOR: BECK & BELLUCCI	SHEET NO 4 of 7	DWG NO: BB11AARA

6 5 4 3 2 1