


18 ~ GUSSET PLATE ~ x15a
BTM GUSSET @ L1 - L9 (EAST TRUSS & WEST TRUSS)

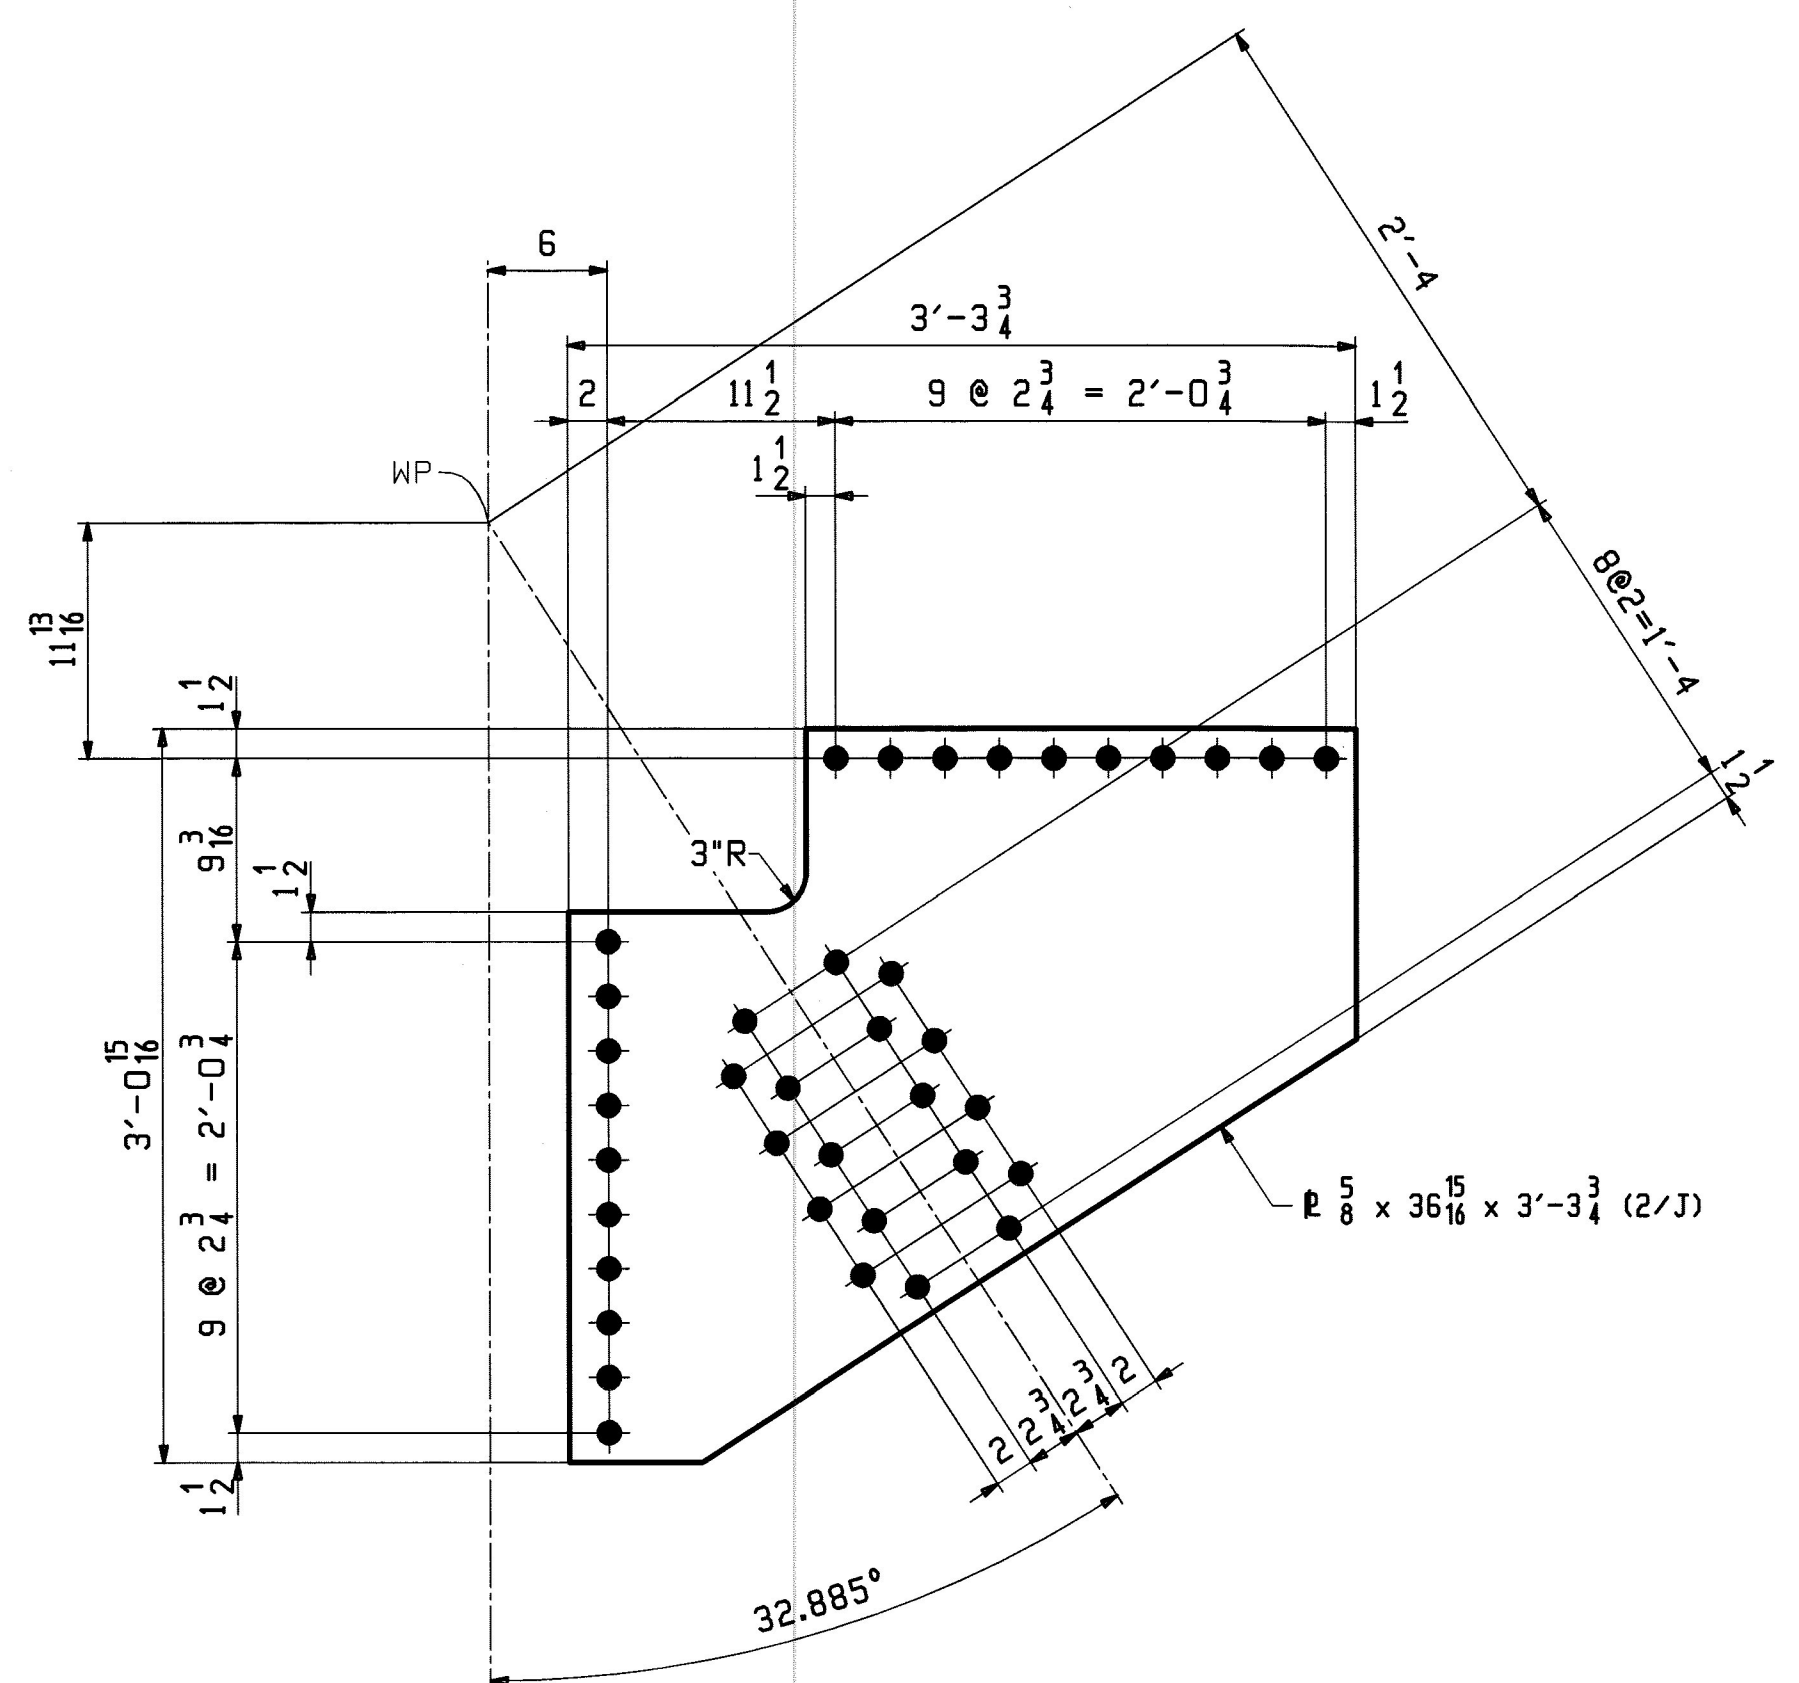

4 ~ GUSSET PLATE ~ x15b
LAT. GUSSET @ L0 & L10

EEO Title, Nov 29, 2001 03:25:03 PM /Users/ahs/2007/115 - Rev 0

Vermont Agency of Transportation
RECEIVED
CK'D BY M.C.L. OK'D BY S.S.S.
January 10 2012
RESUBMIT APPROVED ✓
BY J. LACROIX DATE 01-12-2012

				JAN 9 2012		
0				REV 3/11 2011		
REV.	DATE	REMARKS	DWN	CHK	APVL	SHOP
MATERIAL:		SURFACE PREP. & PAINT:		HOLES:		SHOP BOLTS:
M270-50 (UN)		HOT-DIP GALV.		15 16 Ø (UN)		NONE
DESCRIPTION:						TRUSS STANDARDS
CASCO BAY STEEL STRUCTURES, INC.						
1 WALLACE AVE. SOUTH PORTLAND, ME 04106						
PHONE (207) 780-6722						
FAX. (207) 780-6726						
STRUCTURE: VT RTE 107 OVER WHITE RIVER				DRAWN:	DATE:	
				EEO	11/18	
				CHKD:	DATE:	
				PCP	11/23	
LOCATION: BETHEL, VT.				JOB NO.	DWG NO.	
PROJ NO. BRF 022-1(14)				498	X15	
CUSTOMER: BECK & BELLUCCI					REV.	