



EVERGREEN TREE PLANTING DETAIL
NOT TO SCALE

- EVERGREEN NOTES:**
- ANTI-DESICCANT SPRAY IS TO BE APPLIED TO ALL EVERGREENS PER MANUFACTURER SPECIFICATIONS.
 - COMPLETELY REMOVE ALL GUY WIRES AND TURNBUCKLES ONE YEAR AFTER PLANTING.
- 656.20-EVERGREEN TREES (PICEA GLAUCA)(B&B)(1.5-2M HT.)
STA. 10+020.118, 20.5, RT.
STA. 10+030.147, 18.1, RT.
STA. 10+043.229, 18.1, RT.
STA. 10+059.844, 18.6, RT.
STA. 10+075.628, 19.4, RT.

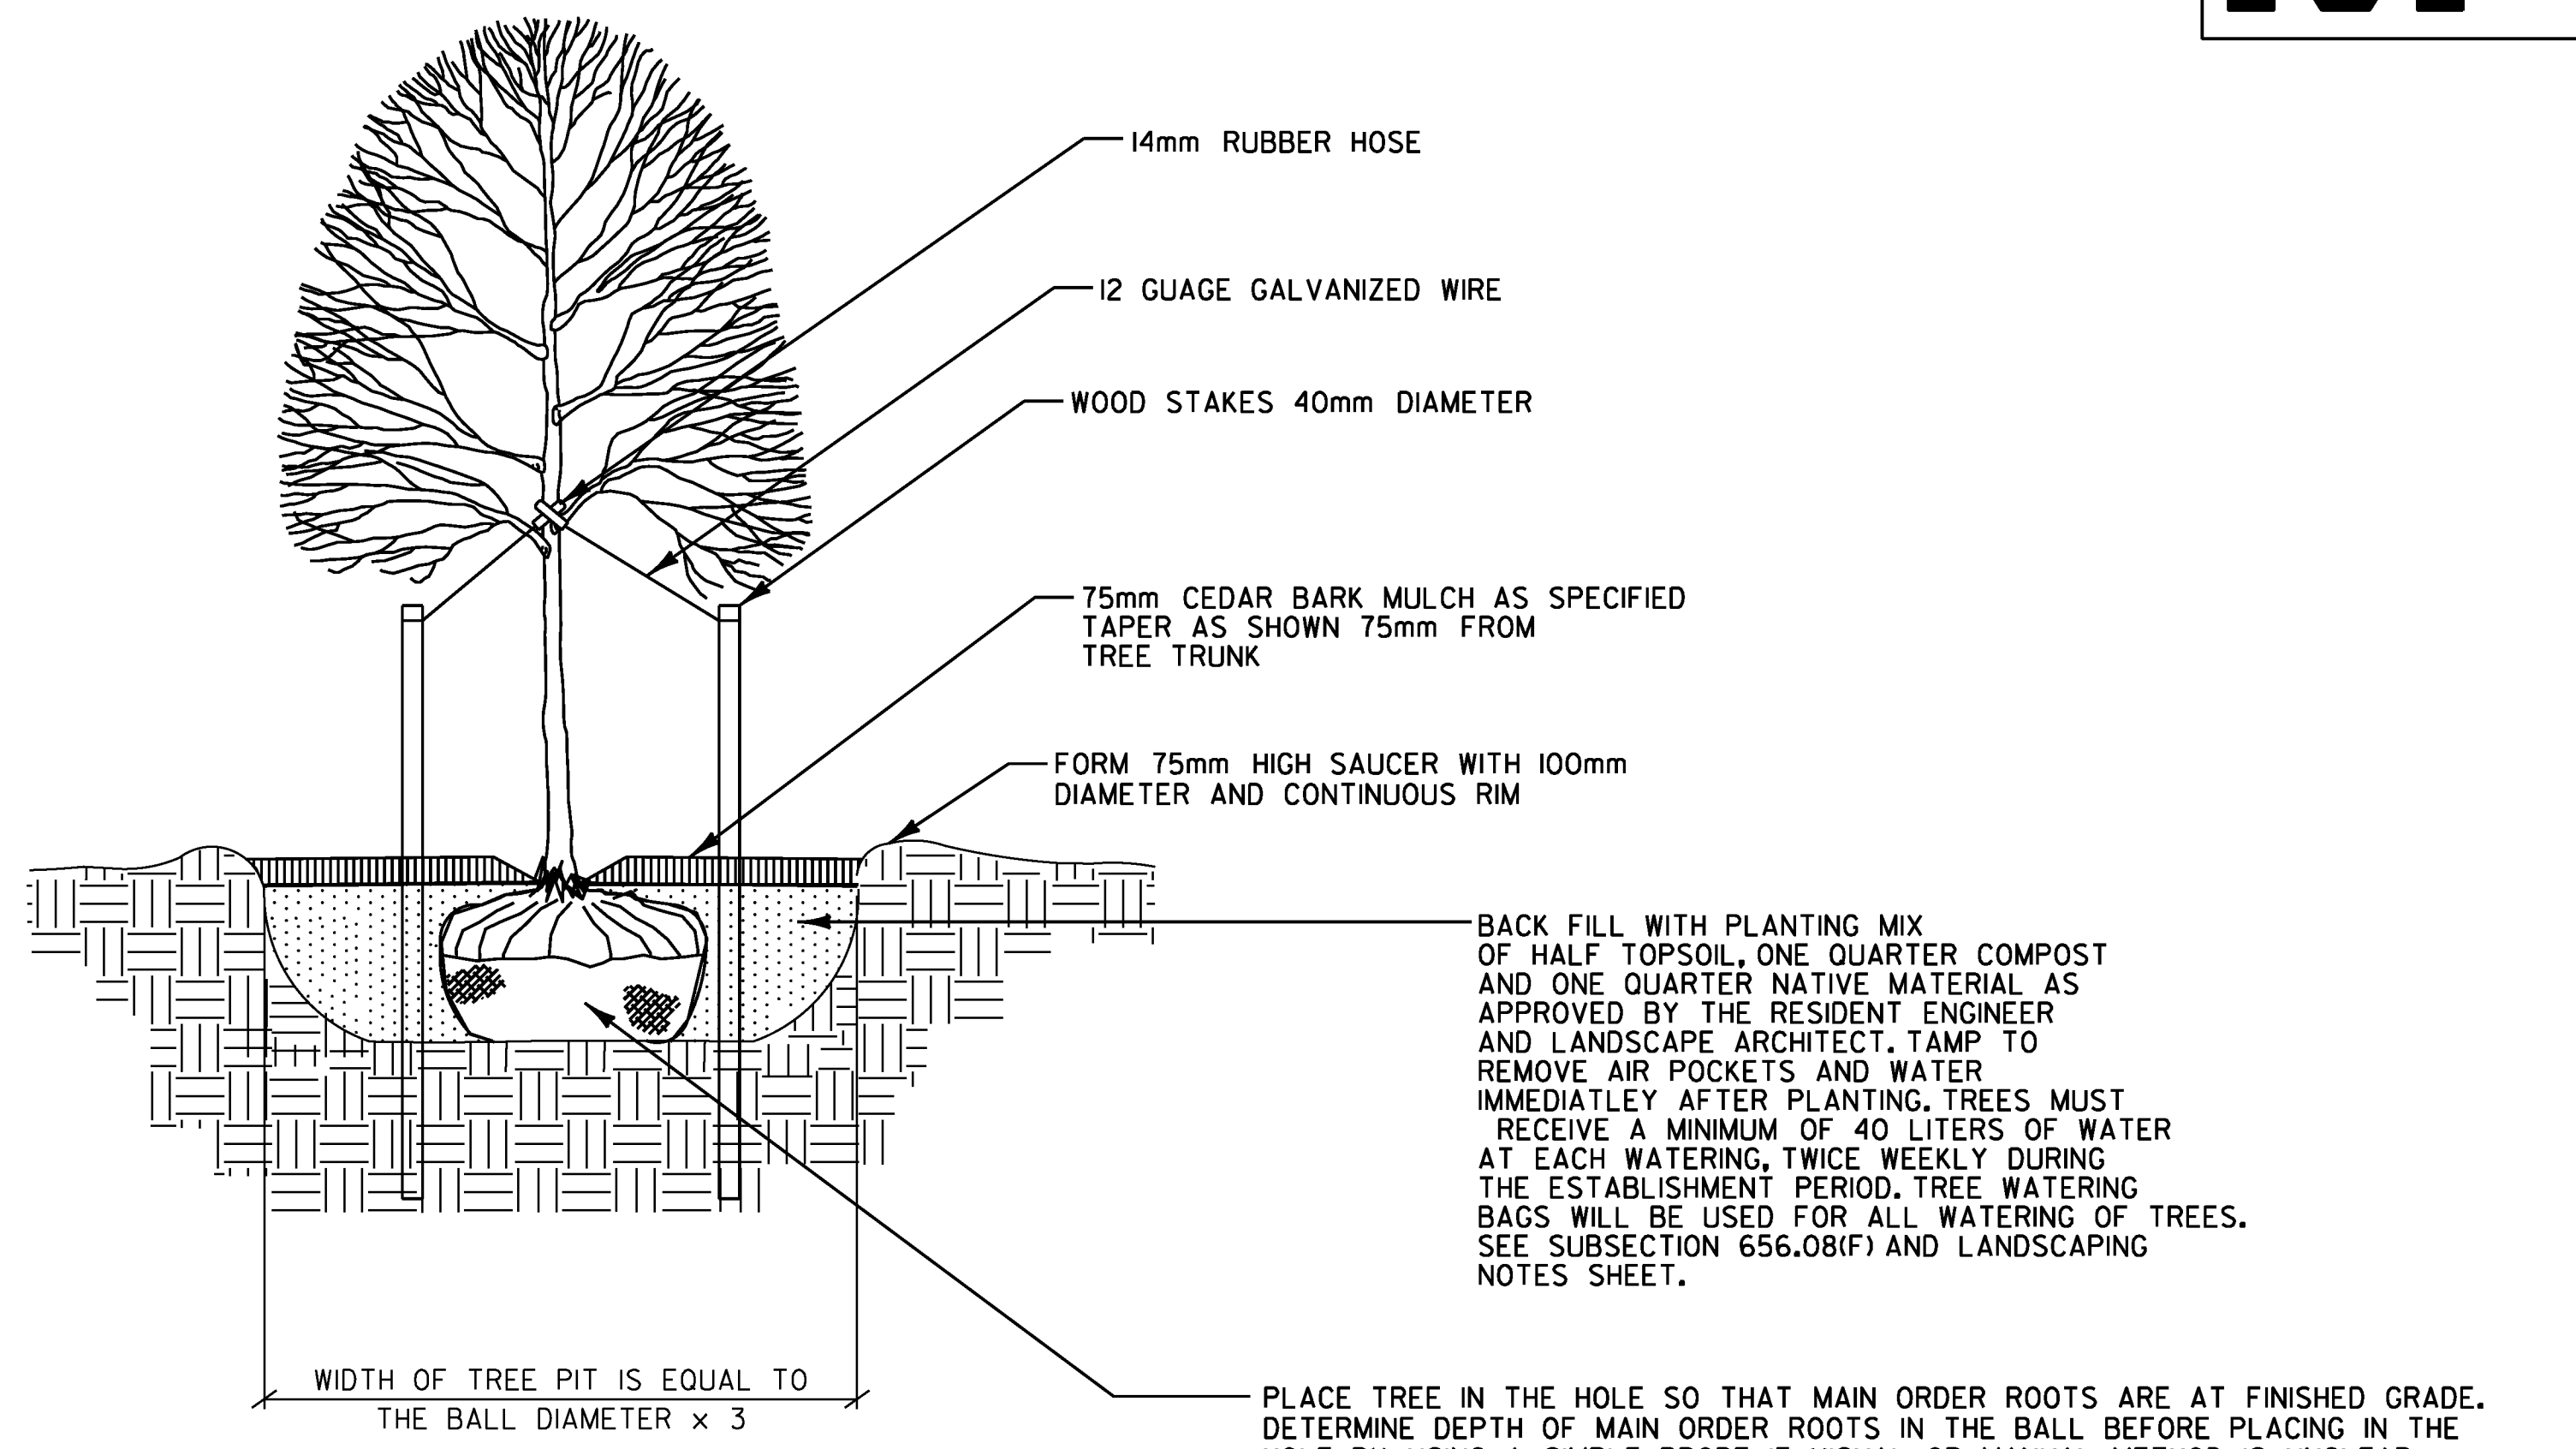


DECIDUOUS TREE PLANTING DETAIL
NOT TO SCALE

- NOTES:**
- STAKE ONLY THOSE TREES PLANTED IN WINDY, EXPOSED LOCATION WHERE THEY MIGHT BE BLOWN OVER OR VANDALIZED AS DETERMINED BY RESIDENT ENGINEER OR LANDSCAPE ARCHITECT.
 - COMPLETELY REMOVE ALL GUY WIRES, RUBBER HOSE, AND STAKES ONE YEAR AFTER PLANTING.
- 656.30-DECIDUOUS TREES (SYRINGA RETICULATUM)
CENTRAL ISLAND

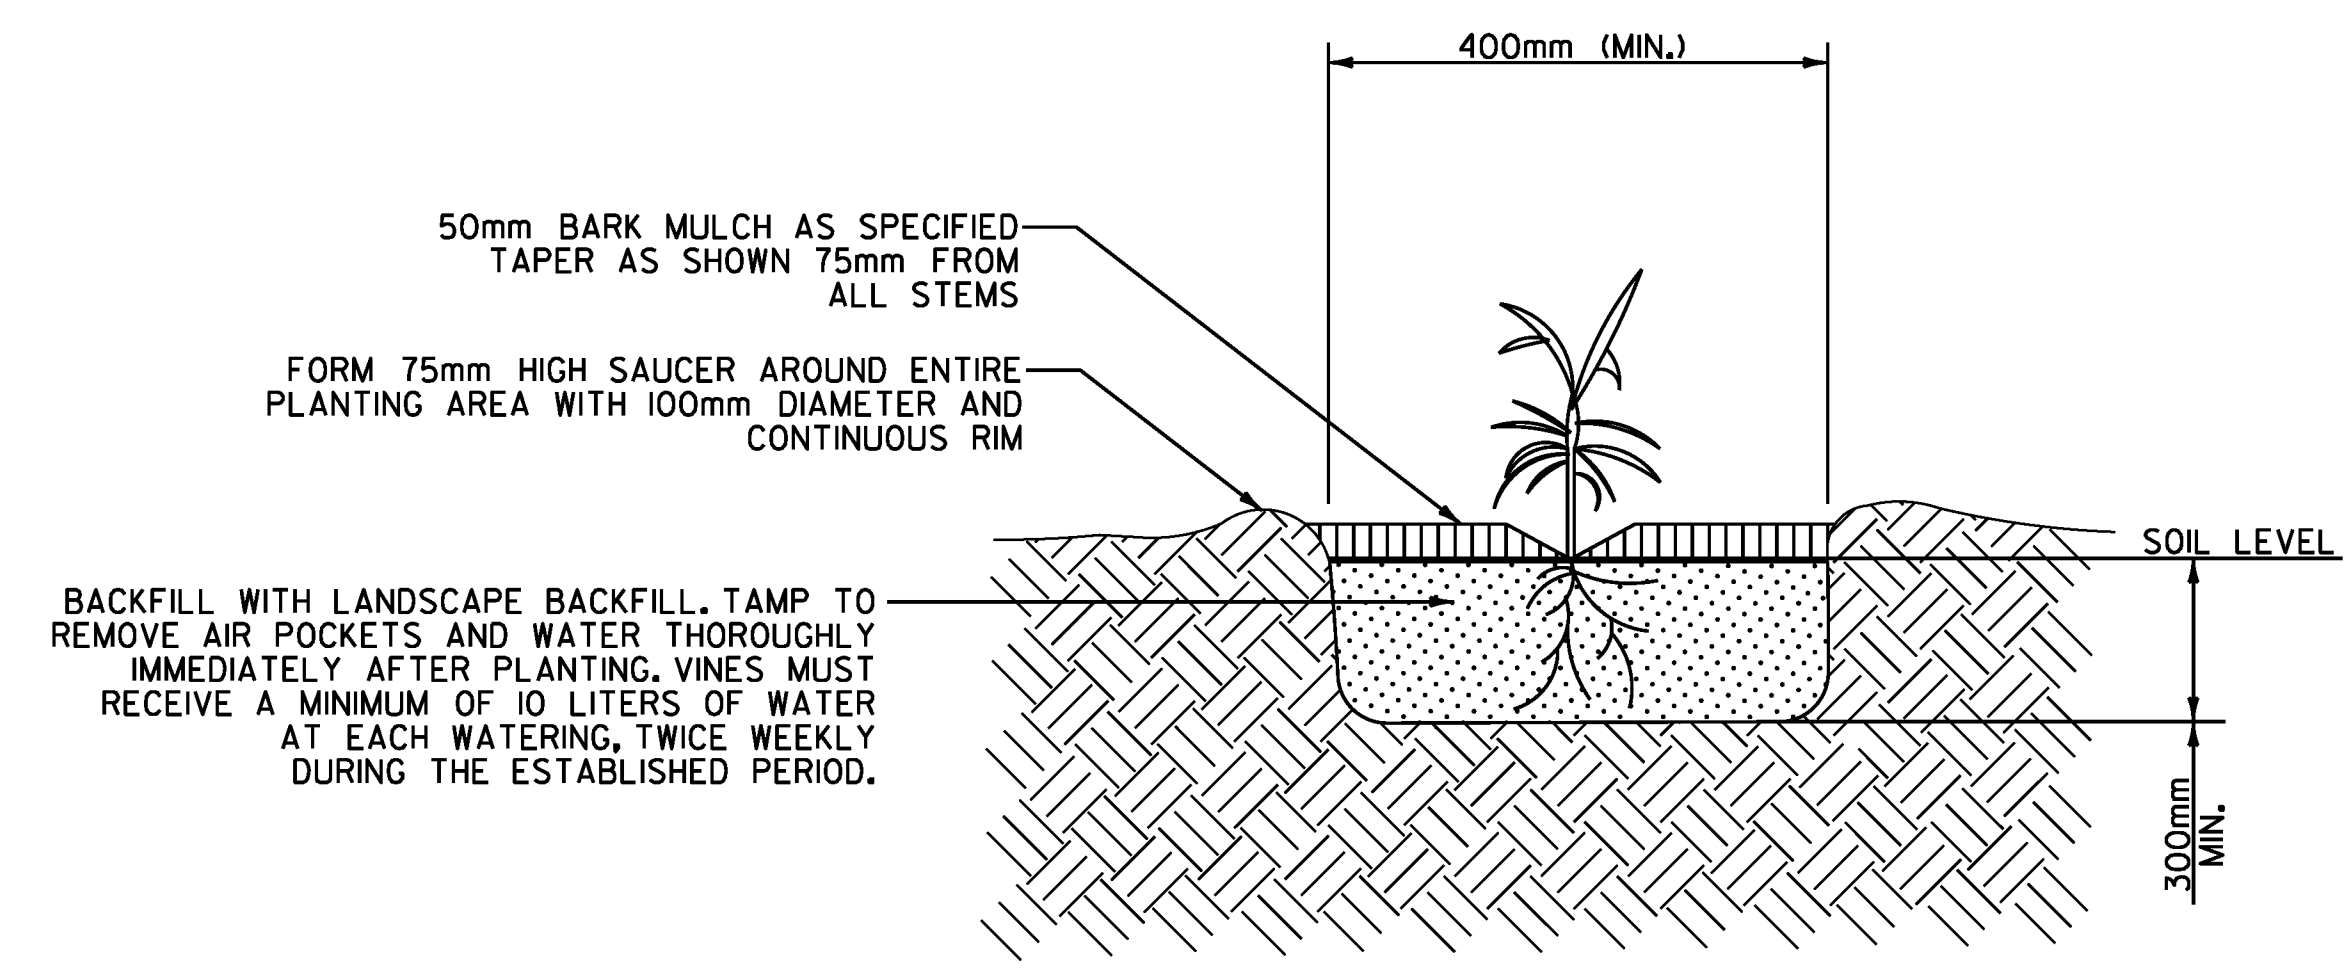

PERENNIAL & VINE PLANTING DETAIL
NOT TO SCALE

- 656.40-GROUND COVERS AND VINES (VALIENT GRAPEVINE OR SUMMER GRAPEVINE)
STA. 10+025.542, 20.8, RT. (X3)
STA. 10+036.282, 16.7, RT. (X3)
STA. 10+050.887, 18.2, RT. (X3)
STA. 10+067.313, 19.8, RT. (X3)
STA. 10+081.027, 19.7, RT. (X3)

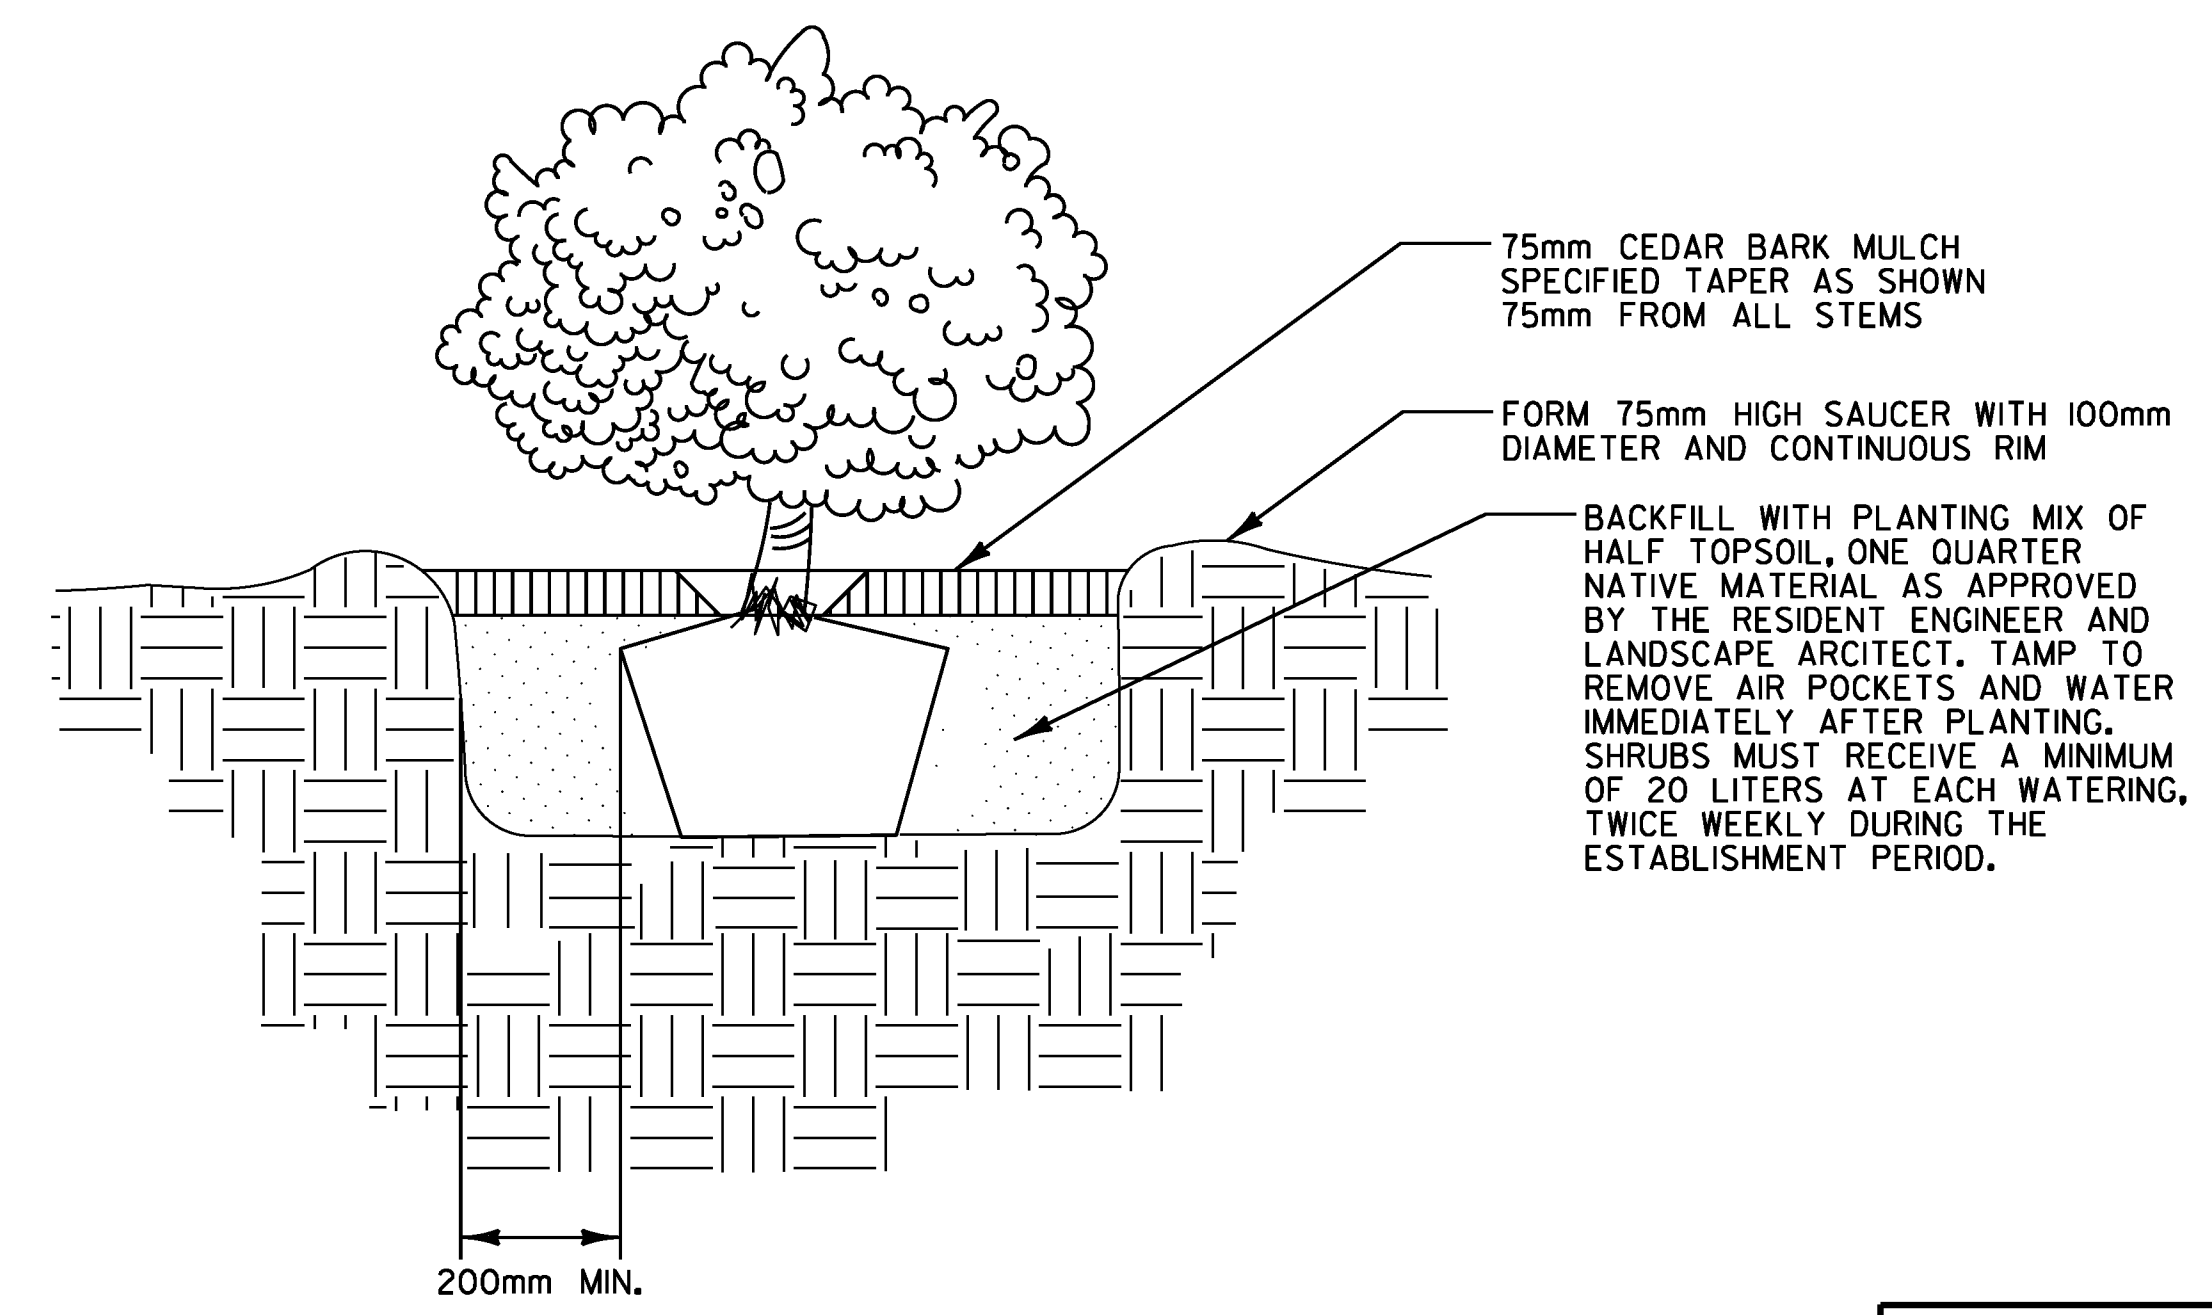

DECIDUOUS & EVERGREEN SHRUB PLANTING DETAIL
NOT TO SCALE

- 656.25-EVERGREEN SHRUBS (JUNIPERUS CHINENSIS SEA GREEN)
CENTRAL ISLAND
- 656.25-EVERGREEN SHRUBS (JUNIPERUS CHINENSIS VIRIDIS SARGENT)
CENTRAL ISLAND
- 656.35-DECIDUOUS SHRUBS (HYDRANGEA ARBORESCENS "ANNABELLE")
CENTRAL ISLAND

PROJECT NAME: CAMBRIDGE	PLOT DATE: 05-JUN-2012
PROJECT NUMBER: STP 030-2(27)	DRAWN BY: MBL
FILE NAME: +78f163frm.dgn	CHECKED BY: JAD
PROJECT LEADER: JLS	SHEET 61 OF 214
DESIGNED BY: MBL	
LANDSCAPING DETAILS	