


20+002.182
END APPROACH
BEGIN PROJECT

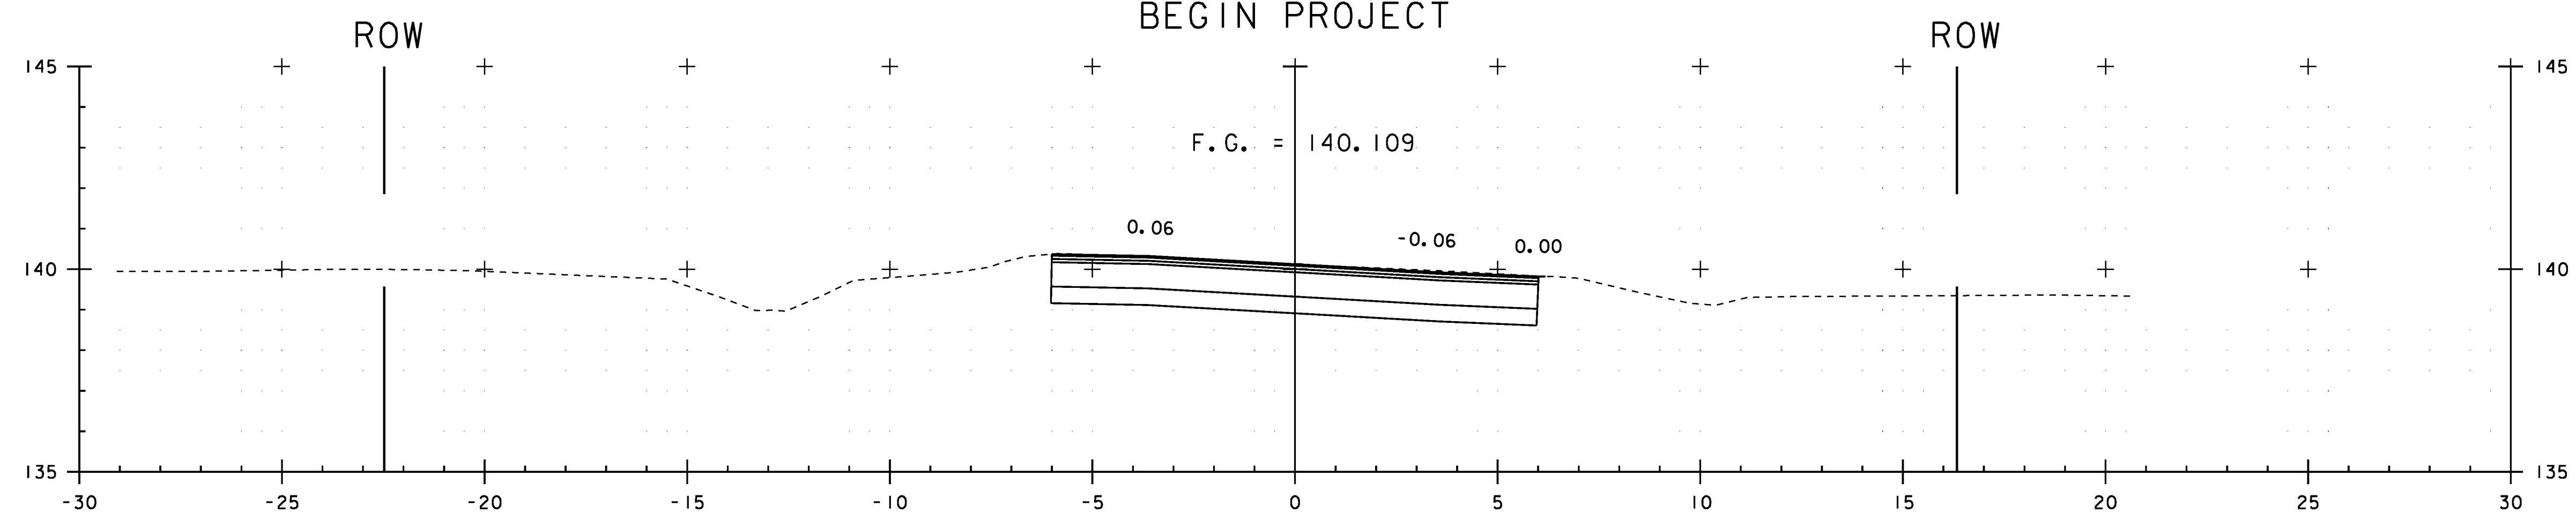

20+000.00

VT ROUTE 15

STA. 20+000 TO STA. 20+003

PROJECT NAME: CAMBRIDGE	PLOT DATE: 05-JUN-2012
PROJECT NUMBER: STP 030-2(27)	DRAWN BY: MBL
FILE NAME: +78f163xsl.dgn	CHECKED BY: JAD
PROJECT LEADER: JLS	SHEET 84 OF 214
DESIGNED BY: MBL	
CROSS SECTION SHEET 3	