


EVERGREEN TREE PLANTING DETAIL
NOT TO SCALE

- EVERGREEN NOTES:**
- | | |
|---|--|
| 1. ANTI-DESICCANT SPRAY IS TO BE APPLIED TO ALL EVERGREENS PER MANUFACTURER SPECIFICATIONS. | 656.20-EVERGREEN TREES (PICEA GLAUCA)(B&B) (1.5 - 2.0 M HT.) |
| 2. COMPLETELY REMOVE ALL GUY WIRES AND TURNBUCKLES ONE YEAR AFTER PLANTING. | STA. 10+105,000, 20.0, RT.
STA. 10+116,000, 22.0, RT.
STA. 10+129,000, 22.0, RT.
STA. 10+140,000, 20.5, RT.
STA. 10+152,000, 20.0, RT.
STA. 10+164,000, 21.0, RT. |

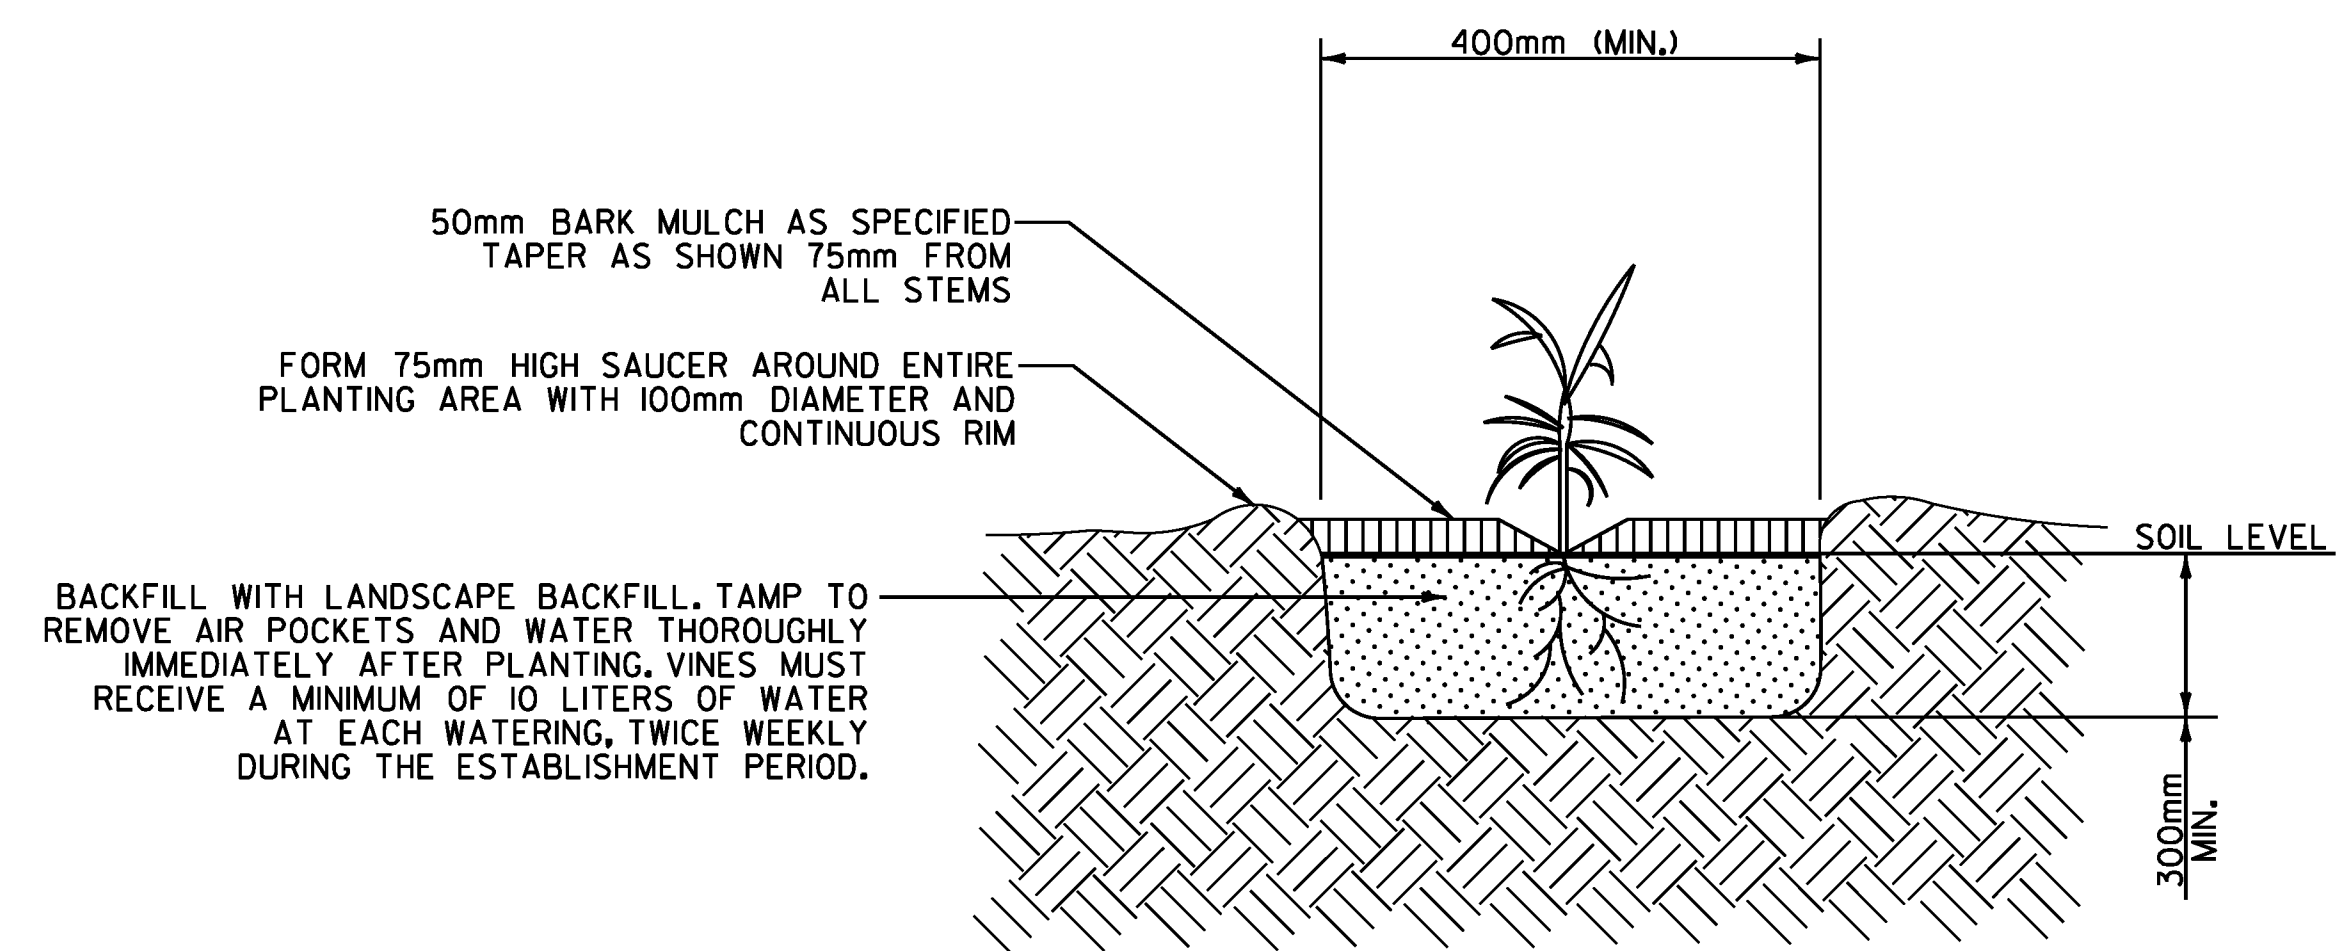

VINE PLANTING DETAIL
NOT TO SCALE

656.40-GROUND COVERS AND VINES (VALIENT GRAPEVINE OR SUMMER GRAPEVINE)

- STA. 10+088,000, 20.0, RT.
- STA. 10+092,000, 20.0, RT.
- STA. 10+109,000, 21.5, RT.
- STA. 10+122,000, 23.0, RT.
- STA. 10+134,000, 22.5, RT.
- STA. 10+147,000, 21.0, RT.
- STA. 10+157,000, 21.0, RT.
- STA. 10+167,000, 21.0, RT.

- EACH OF THESE STATION LOCATIONS WILL HAVE A GROUP OF THREE VALIENT GRAPEVINE OR SUMMERGRAPEVINE PLANTS IN THE SAME PLANTING AREA

PROJECT NAME:	CAMBRIDGE
PROJECT NUMBER:	BRF 027-(14)
FILE NAME:	s78f163ldsc.dgn
PROJECT LEADER:	M.E-MONGEON
DESIGNED BY:	M.EVANS-MONGEON
LANDSCAPING DETAILS	
PLOT DATE:	05-JUN-2012
DRAWN BY:	M.EVANS-MONGEON
CHECKED BY:	S.SCRIBNER
SHEET	154 OF 214