



WINGWALL #1

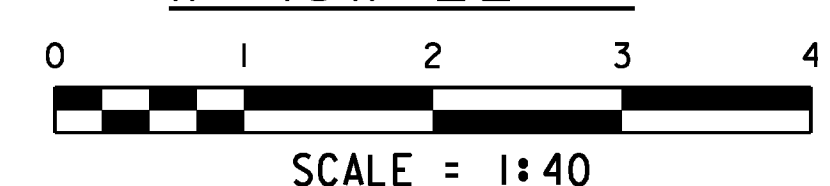


SCALE = 1:40

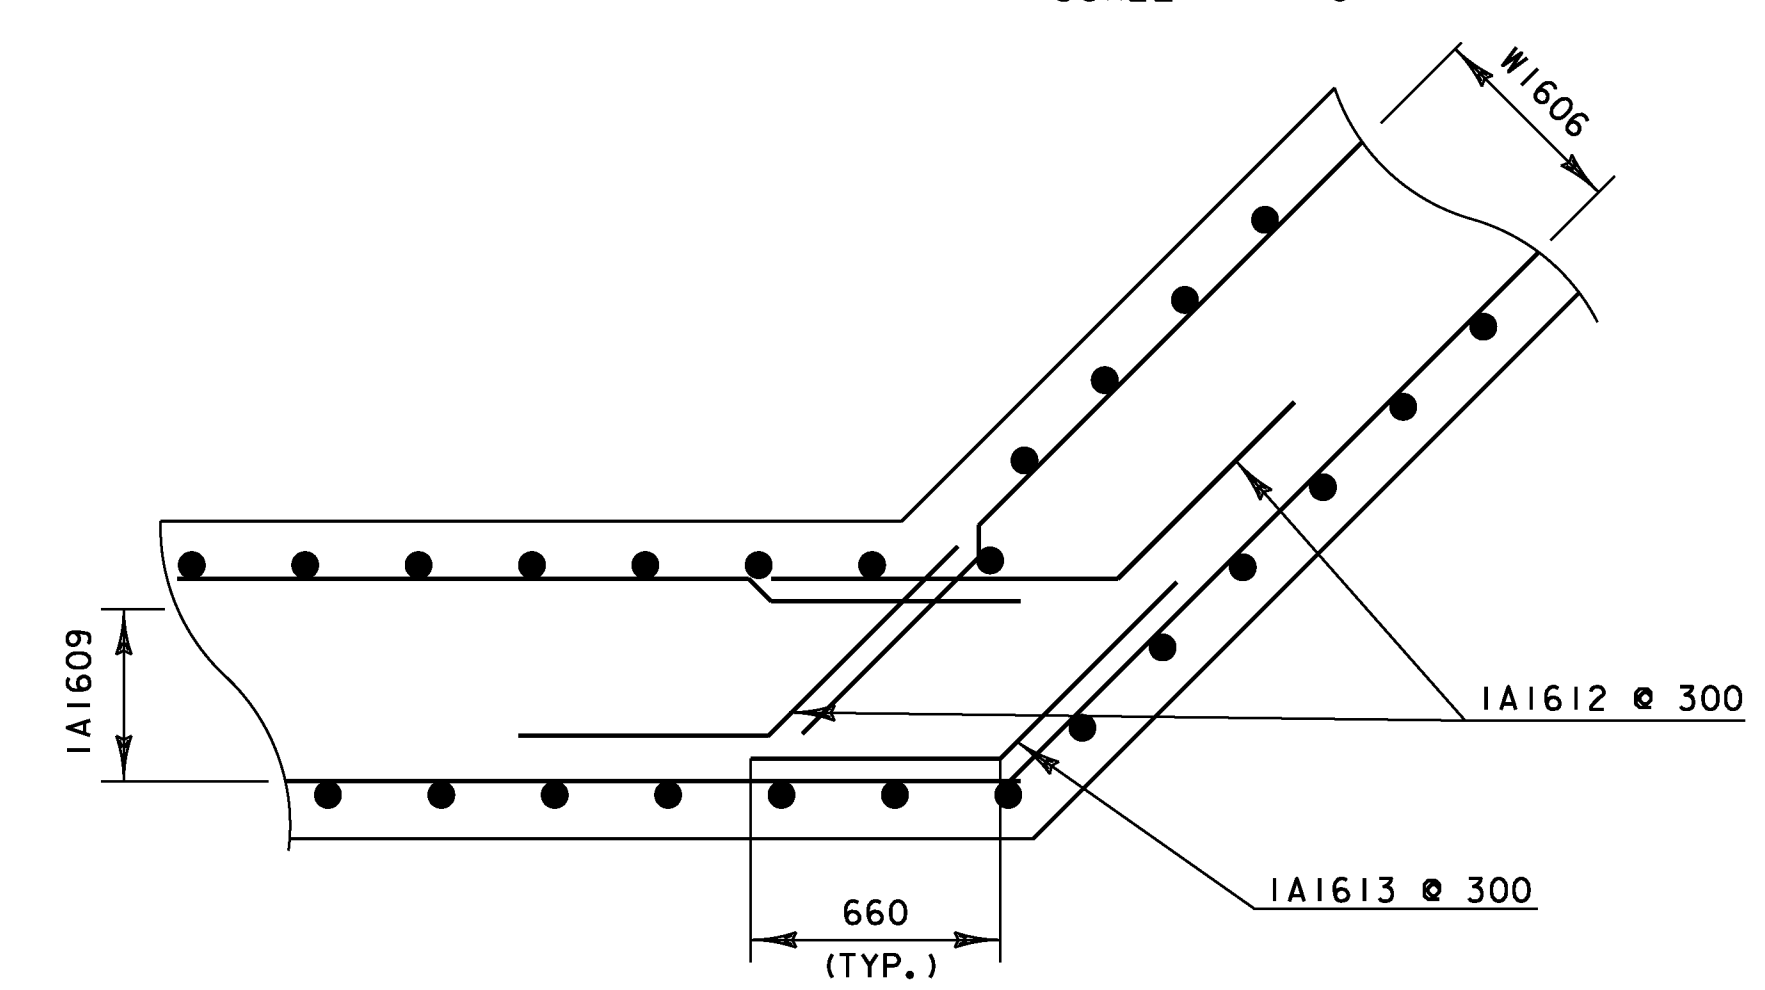


TYPICAL CORNER DETAIL  
(BELOW BRIDGE SEAT)


NTS

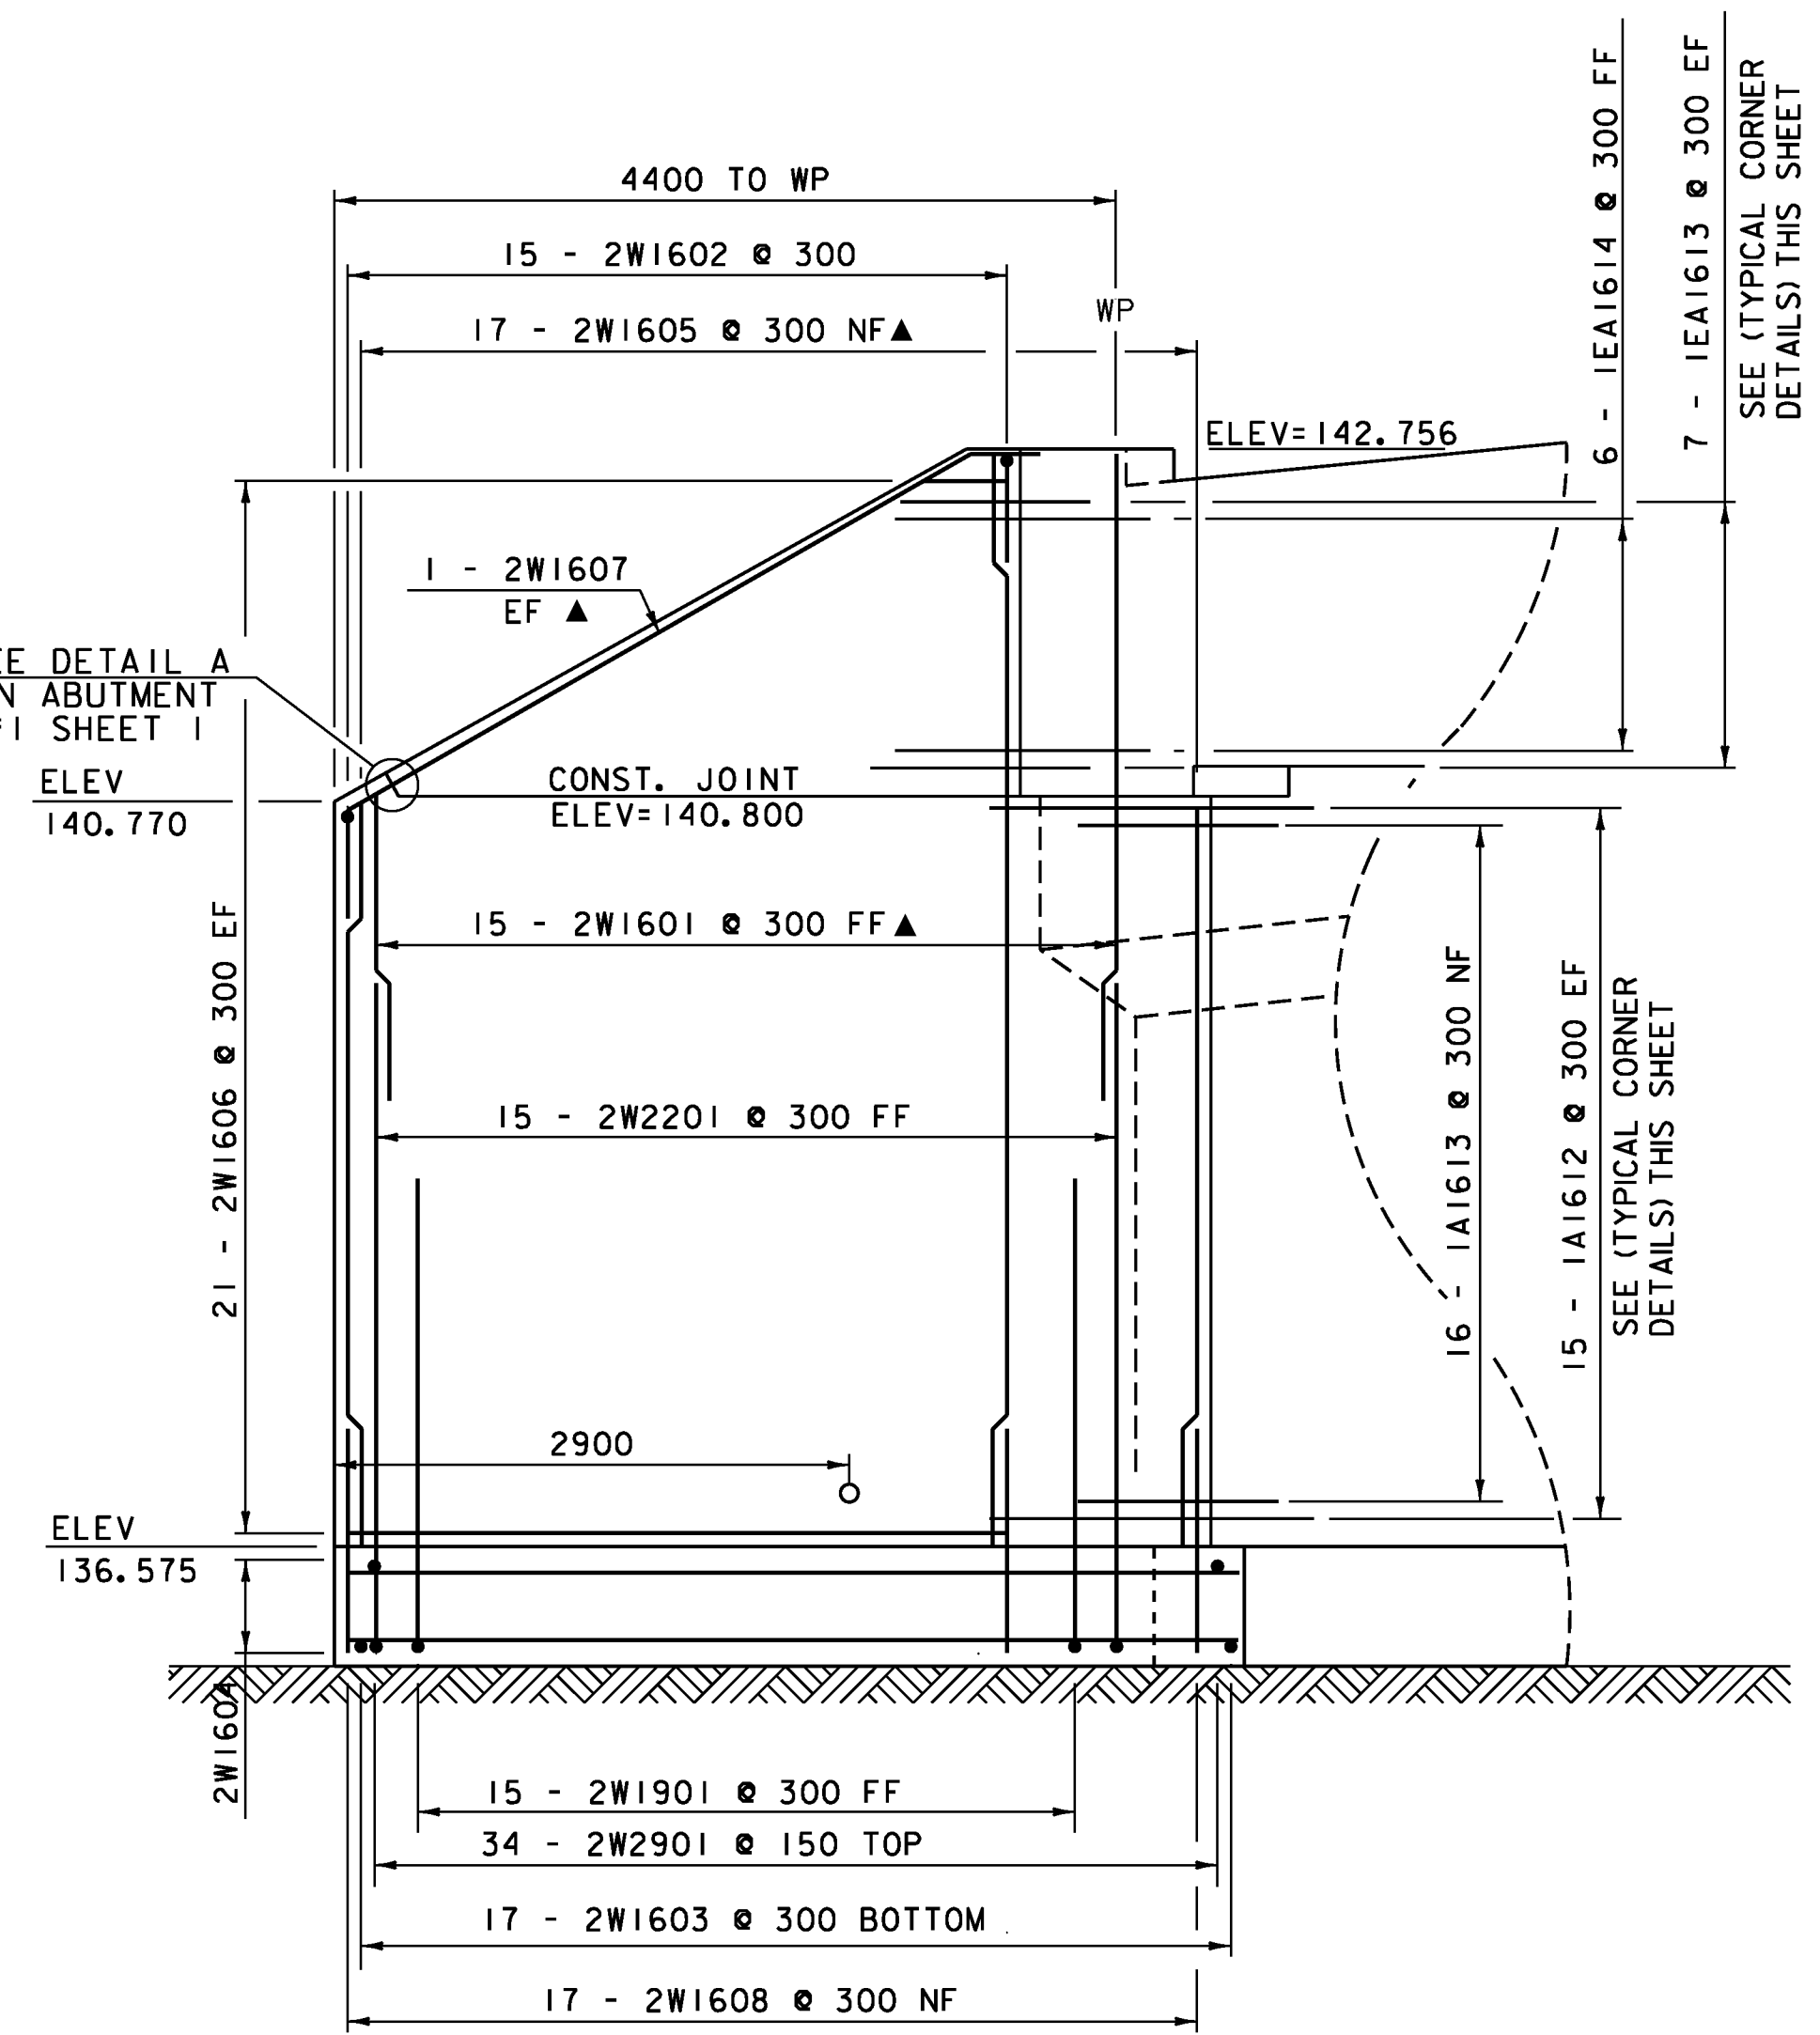

WINGWALL #2

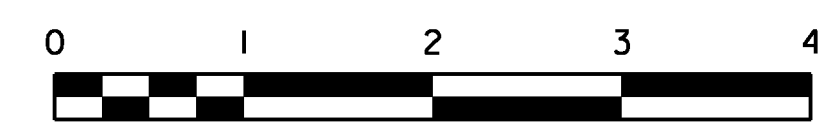


SCALE = 1:40

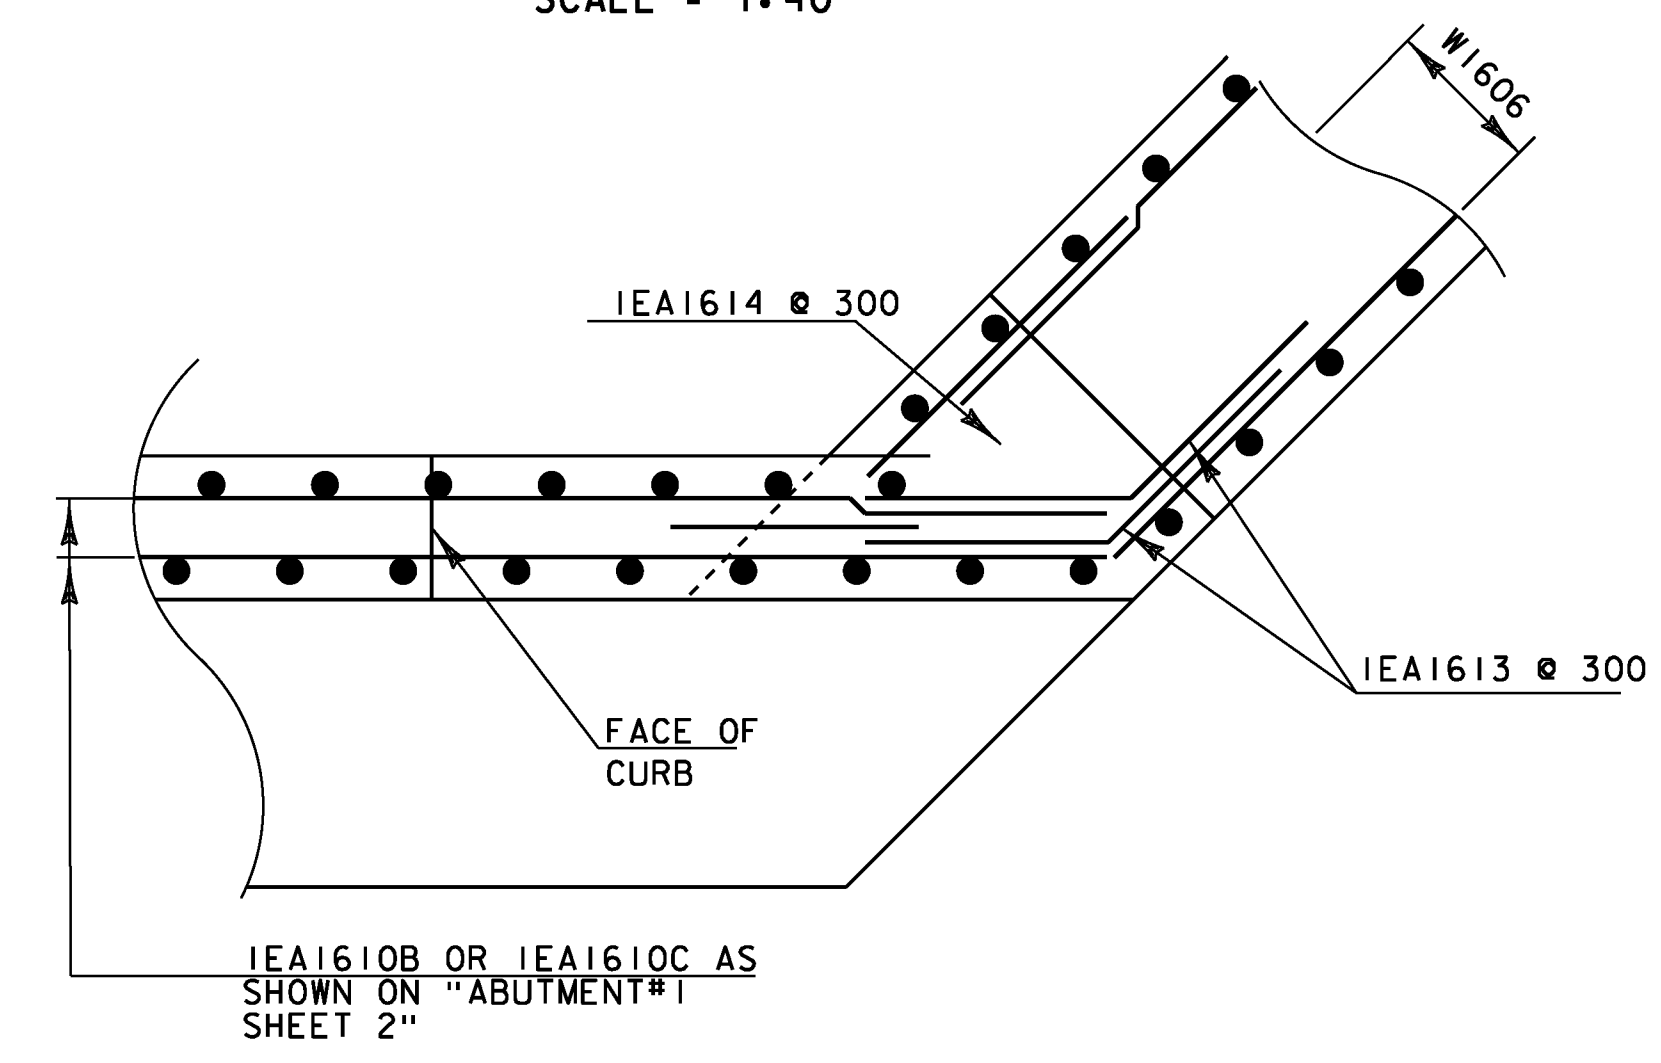

TYPICAL CORNER DETAIL  
(ABOVE BRIDGE SEAT)

NTS

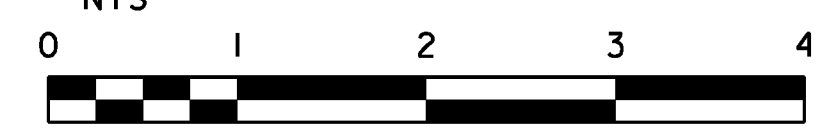

SCALE = 1:40

**NOTE:**  
 NF = NEAR FACE  
 FF = FAR FACE  
 EF = EACH FACE  
 ▲ = CUT TO FIT IN FIELD  
 80 CLEAR, UNLESS OTHERWISE SPECIFIED ON THE PLANS.  
 660 BAR LAP UNLESS OTHERWISE SPECIFIED ON THE PLANS.

PROJECT NAME:	CAMBRIDGE		
PROJECT NUMBER:	BRF 027-1 (4)		
FILE NAME:	78f163subst.dgn	PLOT DATE:	05-JUN-2012
PROJECT LEADER:	M. EVANS-MONGEON	DRAWN BY:	R. PELLETT
DESIGNED BY:	T. FILLBACH	CHECKED BY:	T. FILLBACH
WINGWALLS #1 AND #2 ELEVATIONS			SHEET 176 OF 214