


PLAN VIEW
GIRDER @ BTM OF WEB

LINE	WT	WL1	WL2	WL3	H1	H2	H3	H4	H5	H6	H7	H8	H9	H10	WB1	WB2	WB3	WCF1	WCF2	WCF3	WCF4	WCF5	WCF6	WCF7	WCF8	WCF9	WCF10	WCF11
1	78 363	29 219	19 927	29 217	2005	3510	4233	4734	5033	5033	4734	4233	3510	2005	23 261	31 842	23 260	8644	8746	5871	5958	7304	5319	7304	5957	5871	8745	8644
2	76 890	28 669	19 553	28 668	1967	3444	4153	4645	4938	4938	4645	4153	3444	1967	22 824	31 243	22 823	8482	8581	5761	5845	7168	5218	7167	5845	5761	8581	8481
3	75 418	28 120	19 179	28 119	1929	3378	4073	4556	4844	4844	4556	4073	3378	1929	22 387	30 645	22 386	8319	8417	5651	5733	7030	5119	7030	5733	5650	8417	8319
4	73 945	27 571	18 804	27 570	1892	3312	3994	4467	4749	4749	4467	3994	3312	1892	21 950	30 047	21 948	8157	8253	5540	5621	6893	5019	6892	5622	5540	8252	8156

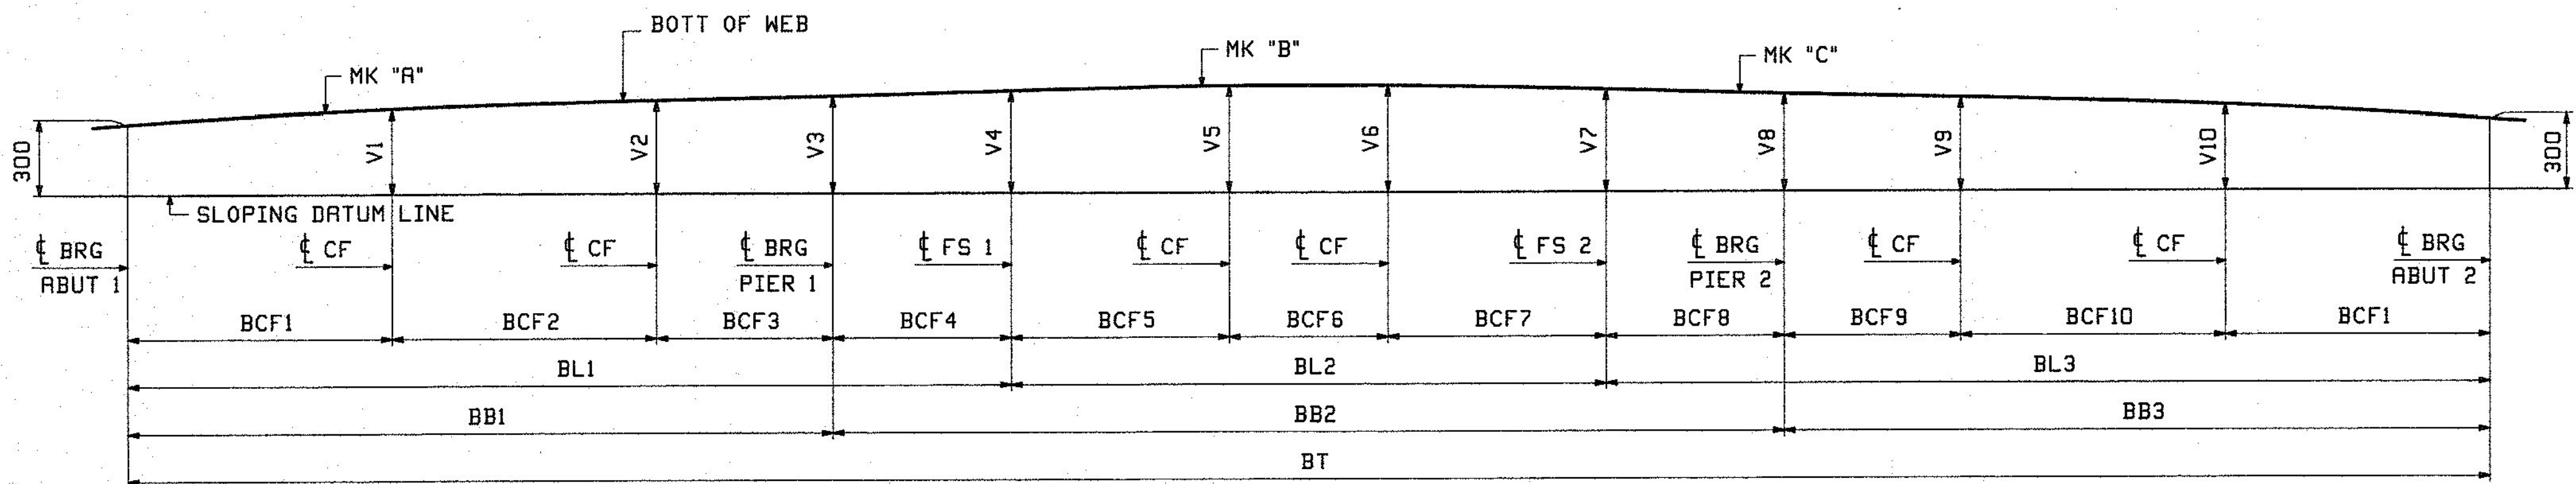

DEVELOPED SECTION A-A
DIMENSIONS GIVEN ALONG WEB

LINE	BT	BL1	BL2	BL3	V1	V2	V3	V4	V5	V6	V7	V8	V9	V10	BB1	BB2	BB3	BCF1	BCF2	BCF3	BCF4	BCF5	BCF6	BCF7	BCF8	BCF9	BCF10	BCF11
1	79 230	29 645	19 941	29 644	434	505	539	585	626	626	585	539	505	434	23 666	31 898	23 666	8875	8875	5916	5979	7311	5319	7311	5978	5916	8875	8875
2	77 741	29 088	19 566	29 087	433	505	539	585	623	623	585	539	505	433	23 222	31 298	23 221	8708	8709	5805	5866	7174	5218	7174	5866	5805	8708	8708
3	76 252	28 531	19 192	28 529	430	504	539	583	621	621	583	539	504	430	22 777	30 699	22 776	8541	8542	5694	5754	7036	5119	7037	5753	5694	8541	8541
4	74 764	27 974	18 817	27 973	428	504	539	582	618	619	582	539	504	428	22 332	30 100	22 332	8375	8375	5582	5642	6899	5019	6899	5641	5583	8375	8374

LINE	"A"	"B"	"C"
1	1G1A	5G1B	9G1C
2	2G2A	6G2B	10G2C
3	3G3A	7G3B	11G3C
4	4G4A	8G4B	12G4C

NOTES
FOR GENERAL NOTES SEE DNG GNI
ALL DIMENSIONS GIVEN AT BTM OF WEB

REV.	DATE	REMARKS	DWN	CHK	APVL	SHOP
0						10/22/12
MATERIAL:		SURFACE PREP. & PAINT:		HOLES:		SHOP BOLTS:
				AS NOTED		AS NOTED
DESCRIPTION: SHOP ASSEMBLY						
CASCO BAY STEEL STRUCTURES, INC. 1 WALLACE AVE. PHONE (207) 780-6722 SOUTH PORTLAND, ME 04106 FAX. (207) 780-6726						
STRUCTURE: VT ROUTE 108, BRIDGE #21 MAJOR COLLECTOR TOWN OF CAMBRIDGE COUNTY OF LAMOILLE, VERMONT					DRAWN: CRK	DATE: 10/11
					CHKD: PCP	DATE: 10/16
LOCATION: CAMBRIDGE, VERMONT			JOB NO.		DNG NO.	
PROJ NO. BRF 027-1(4)			524		SAI	
CUSTOMER: A. L. ST. ONGE CONTRACTING					REV. 1	