
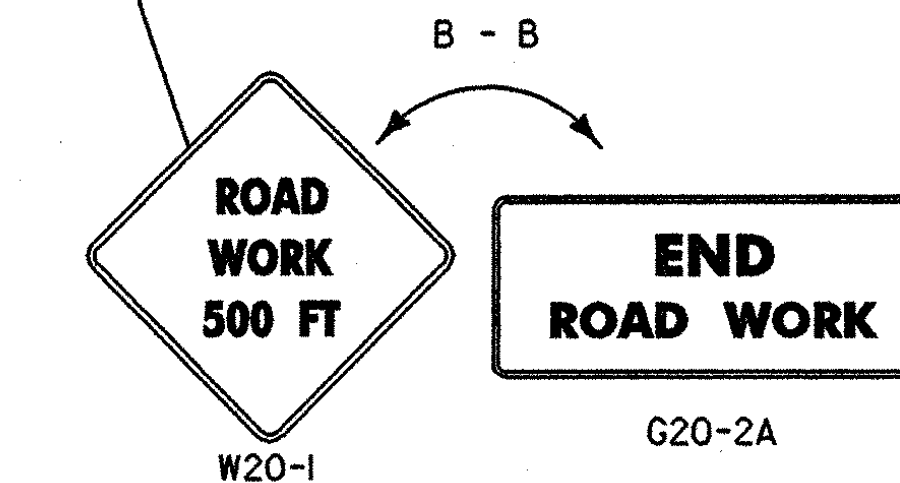
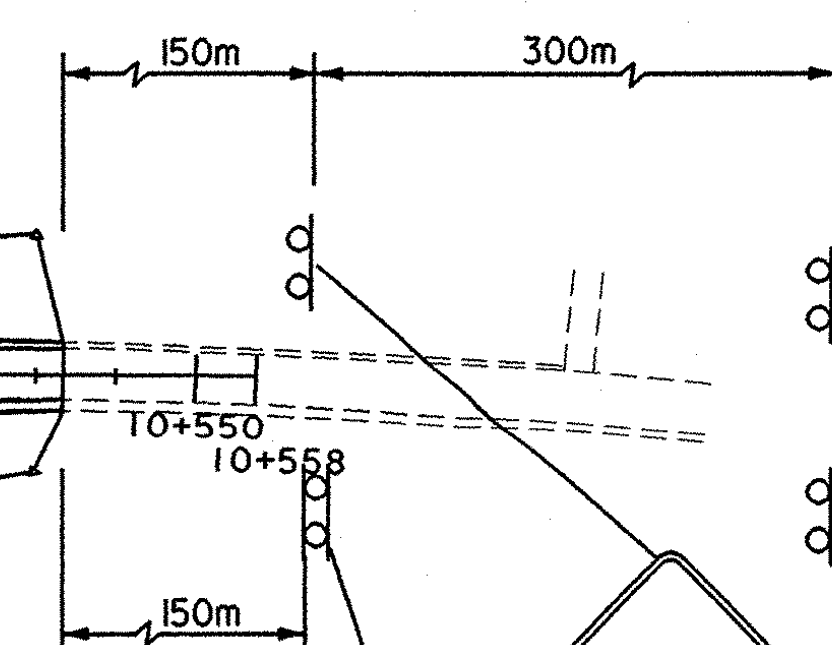


PHASE III TRAFFIC

RELOCATED T.H. #42

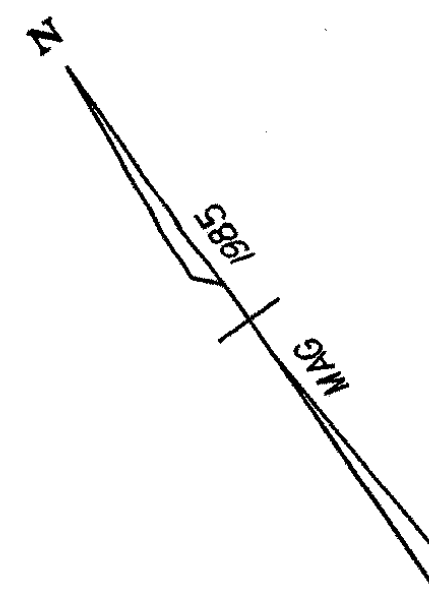

REFLECTORIZED PLASTIC DRUMS  
SPACED EVERY 6m

PHASE III TRAFFIC


TROUT RIVER

**TRAFFIC CONTROL PLAN**

NOTE: FOR CONSTRUCTION APPROACH SIGNING REFER TO STD E-100  
SCALE = 1000:1

NOTES:

1. LOCATION OF SIGNS AND CHANNELIZING ITEMS IS APPROXIMATE.  
CONTRACTOR SHALL DETERMINE FINAL LOCATION IN THE FIELD,  
AS APPROVED BY THE RESIDENT ENGINEER.

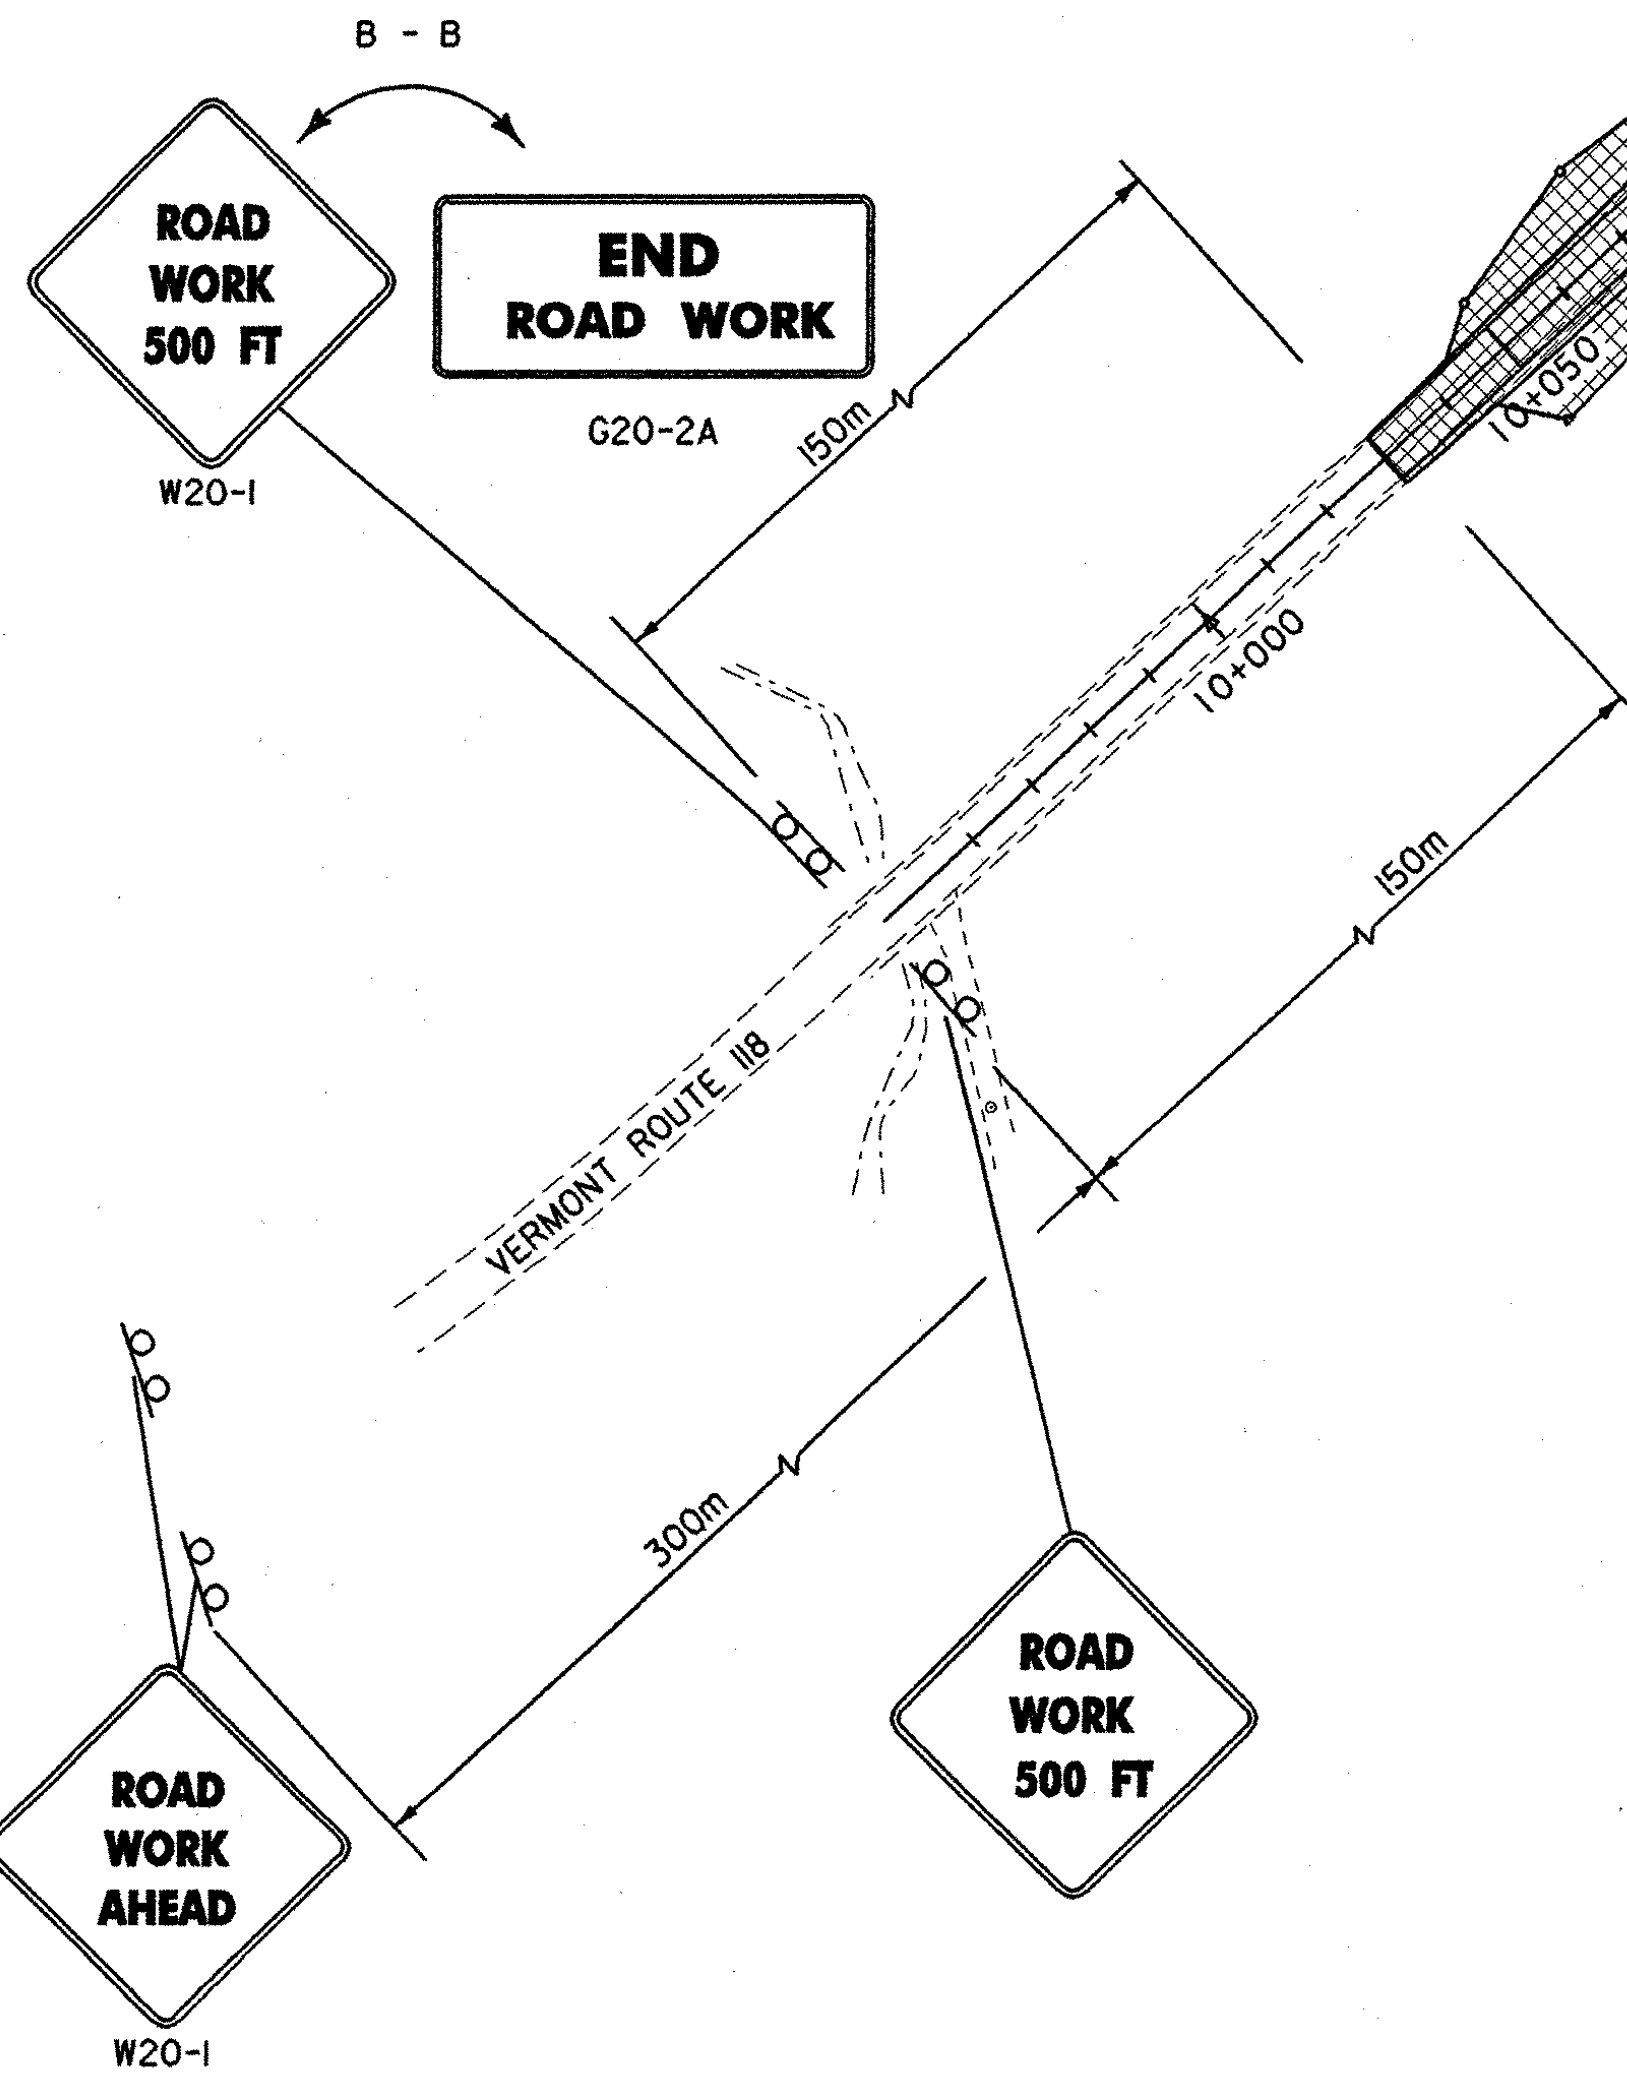


LEGEND



PHASE III CONSTRUCTION



REFLECTORIZED PLASTIC DRUM

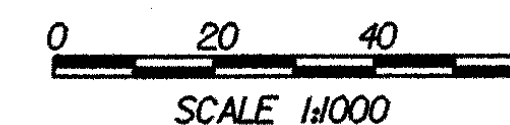

<b>DATUM</b>	
VERTICAL	NGVD 1929
HORIZONTAL	N/A

<b>TRAFFIC CONTROL PLAN</b>	PROJECT:	BERKSHIRE	PROJECT NO.:	BRF-RS 0283(7)
	DESIGN FILE NAME:	02837BDR.DGN	PLOT DATE:	11-FEB-2000
	IPARM FILE NAME:	traf03.1	SURVEY DATE:	
	SURVEYED BY:		DRAWN BY:	C. MABY/R.REMY
	SQUAD LEADER:		SHEET:	32 OF 140