




**ABUTMENT NO. 2 PLAN**

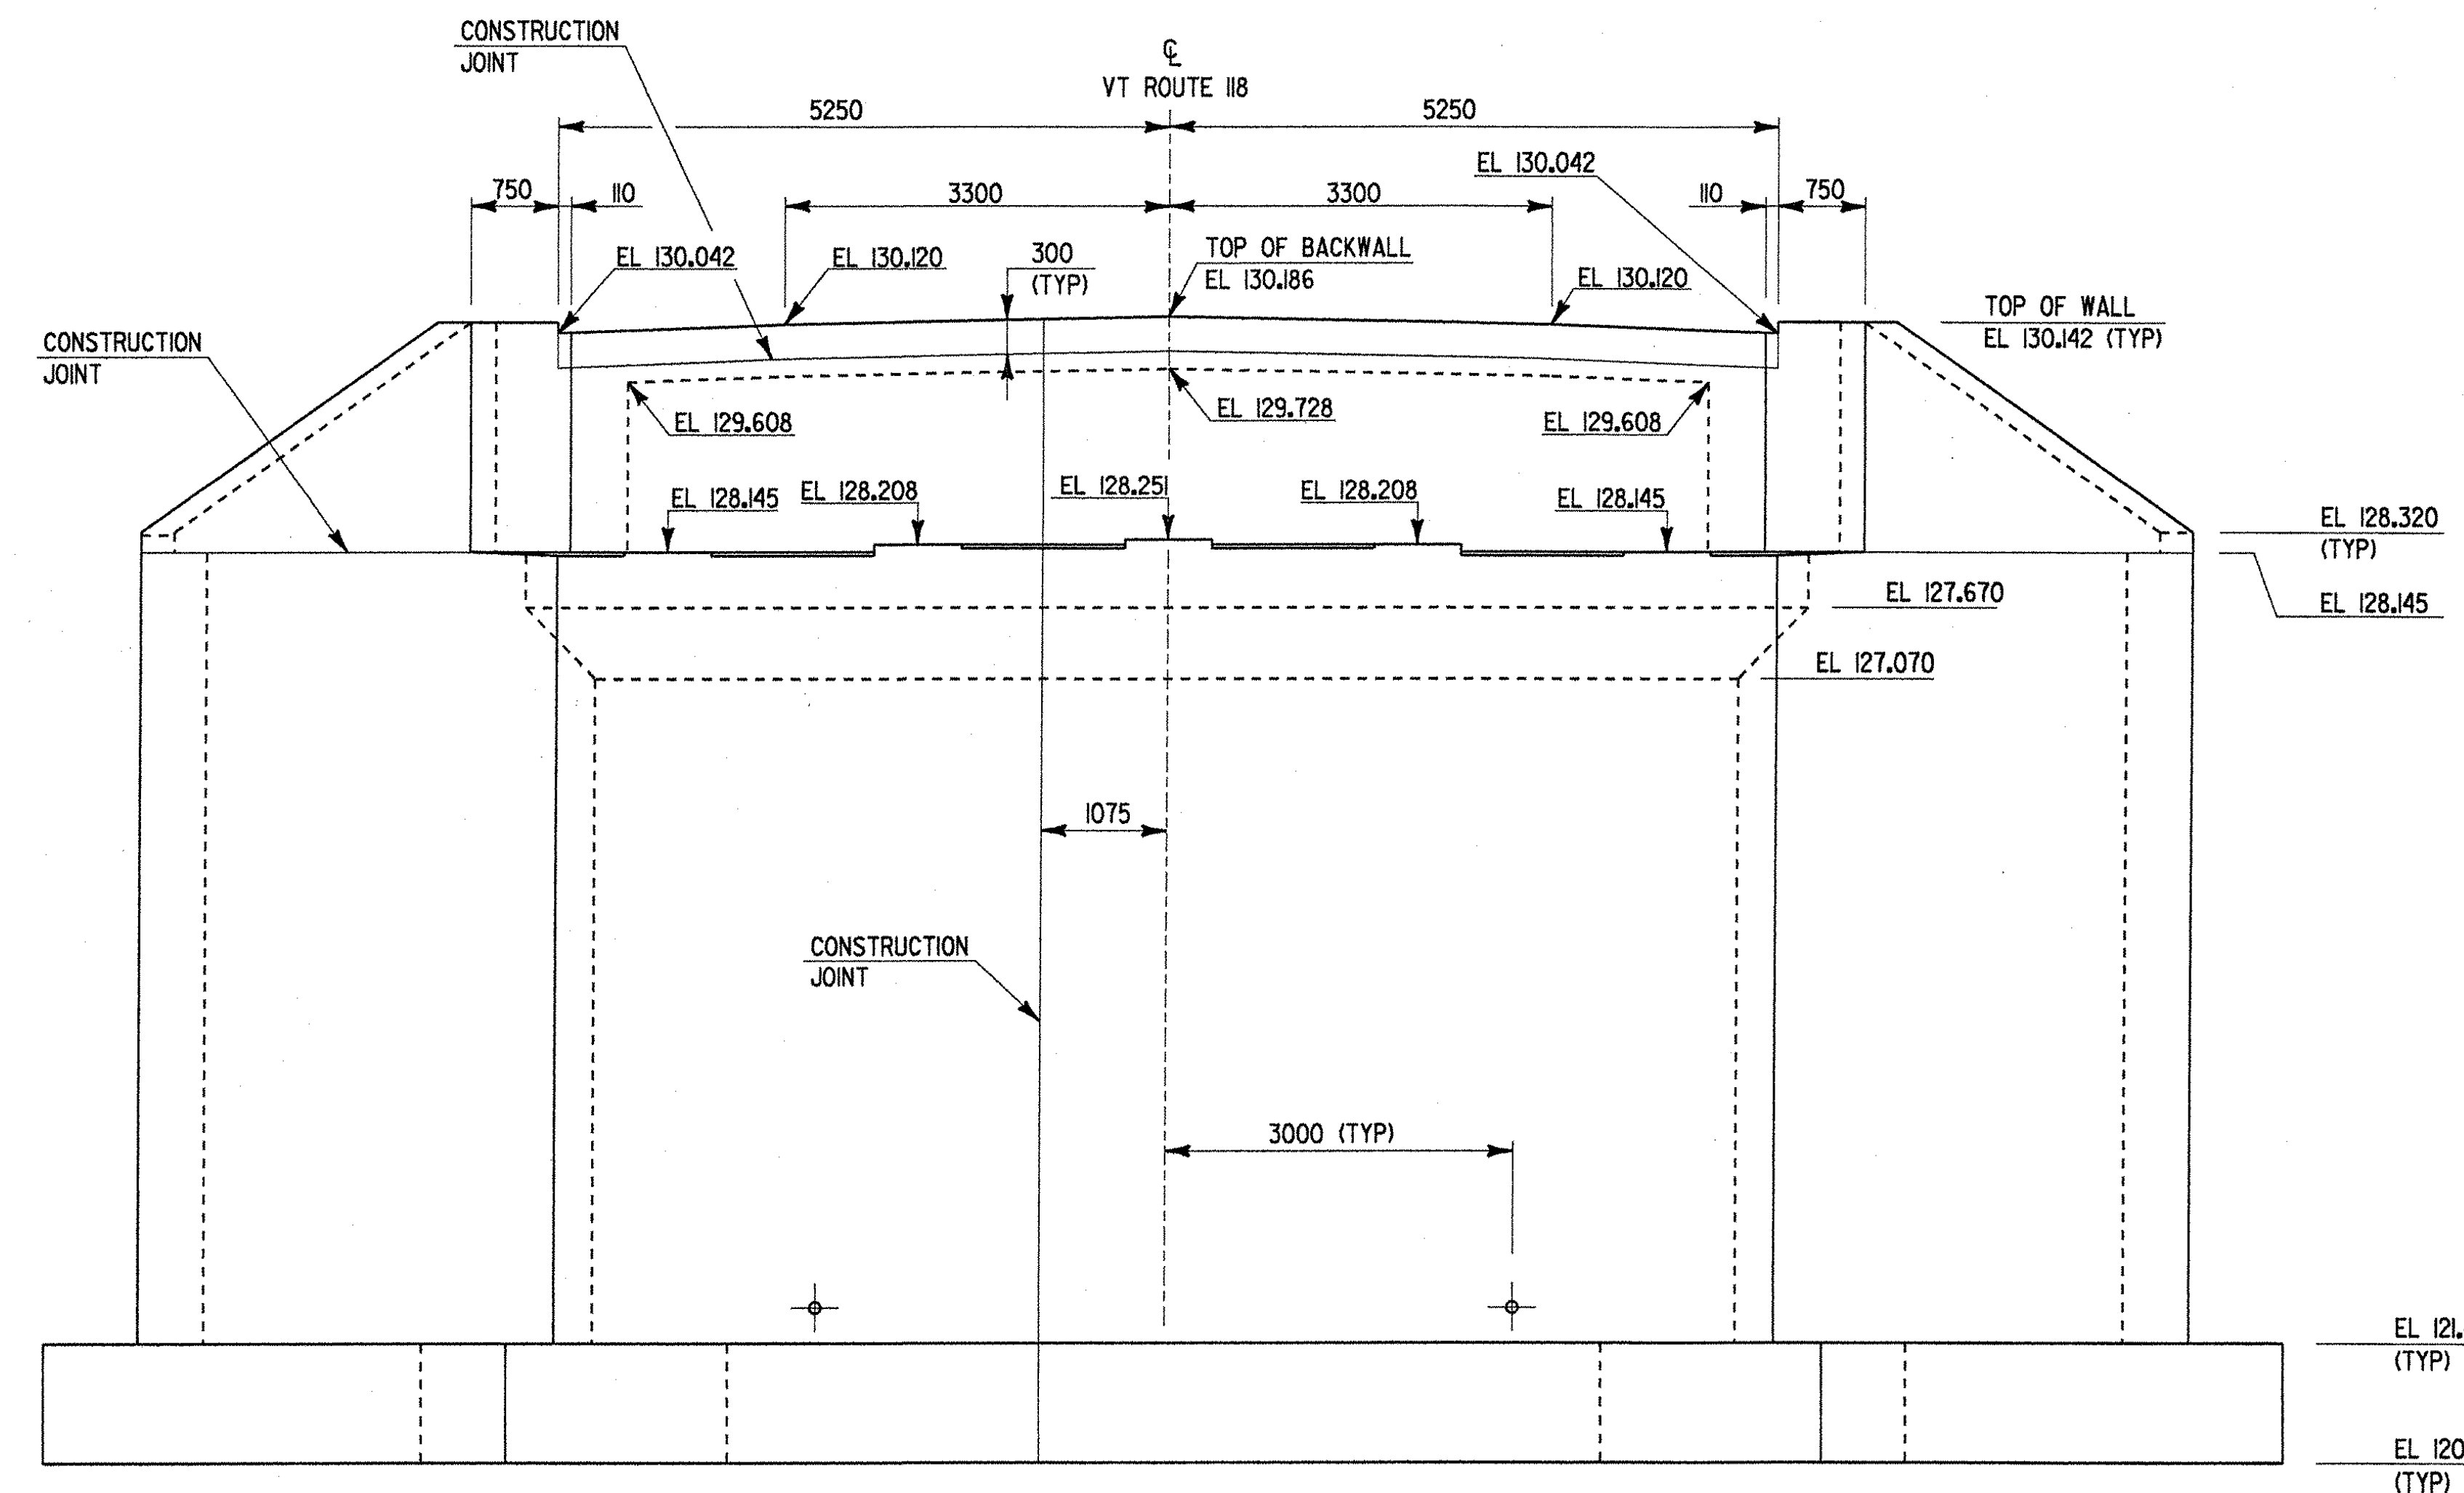

**ABUTMENT NO. 2 ELEVATION**

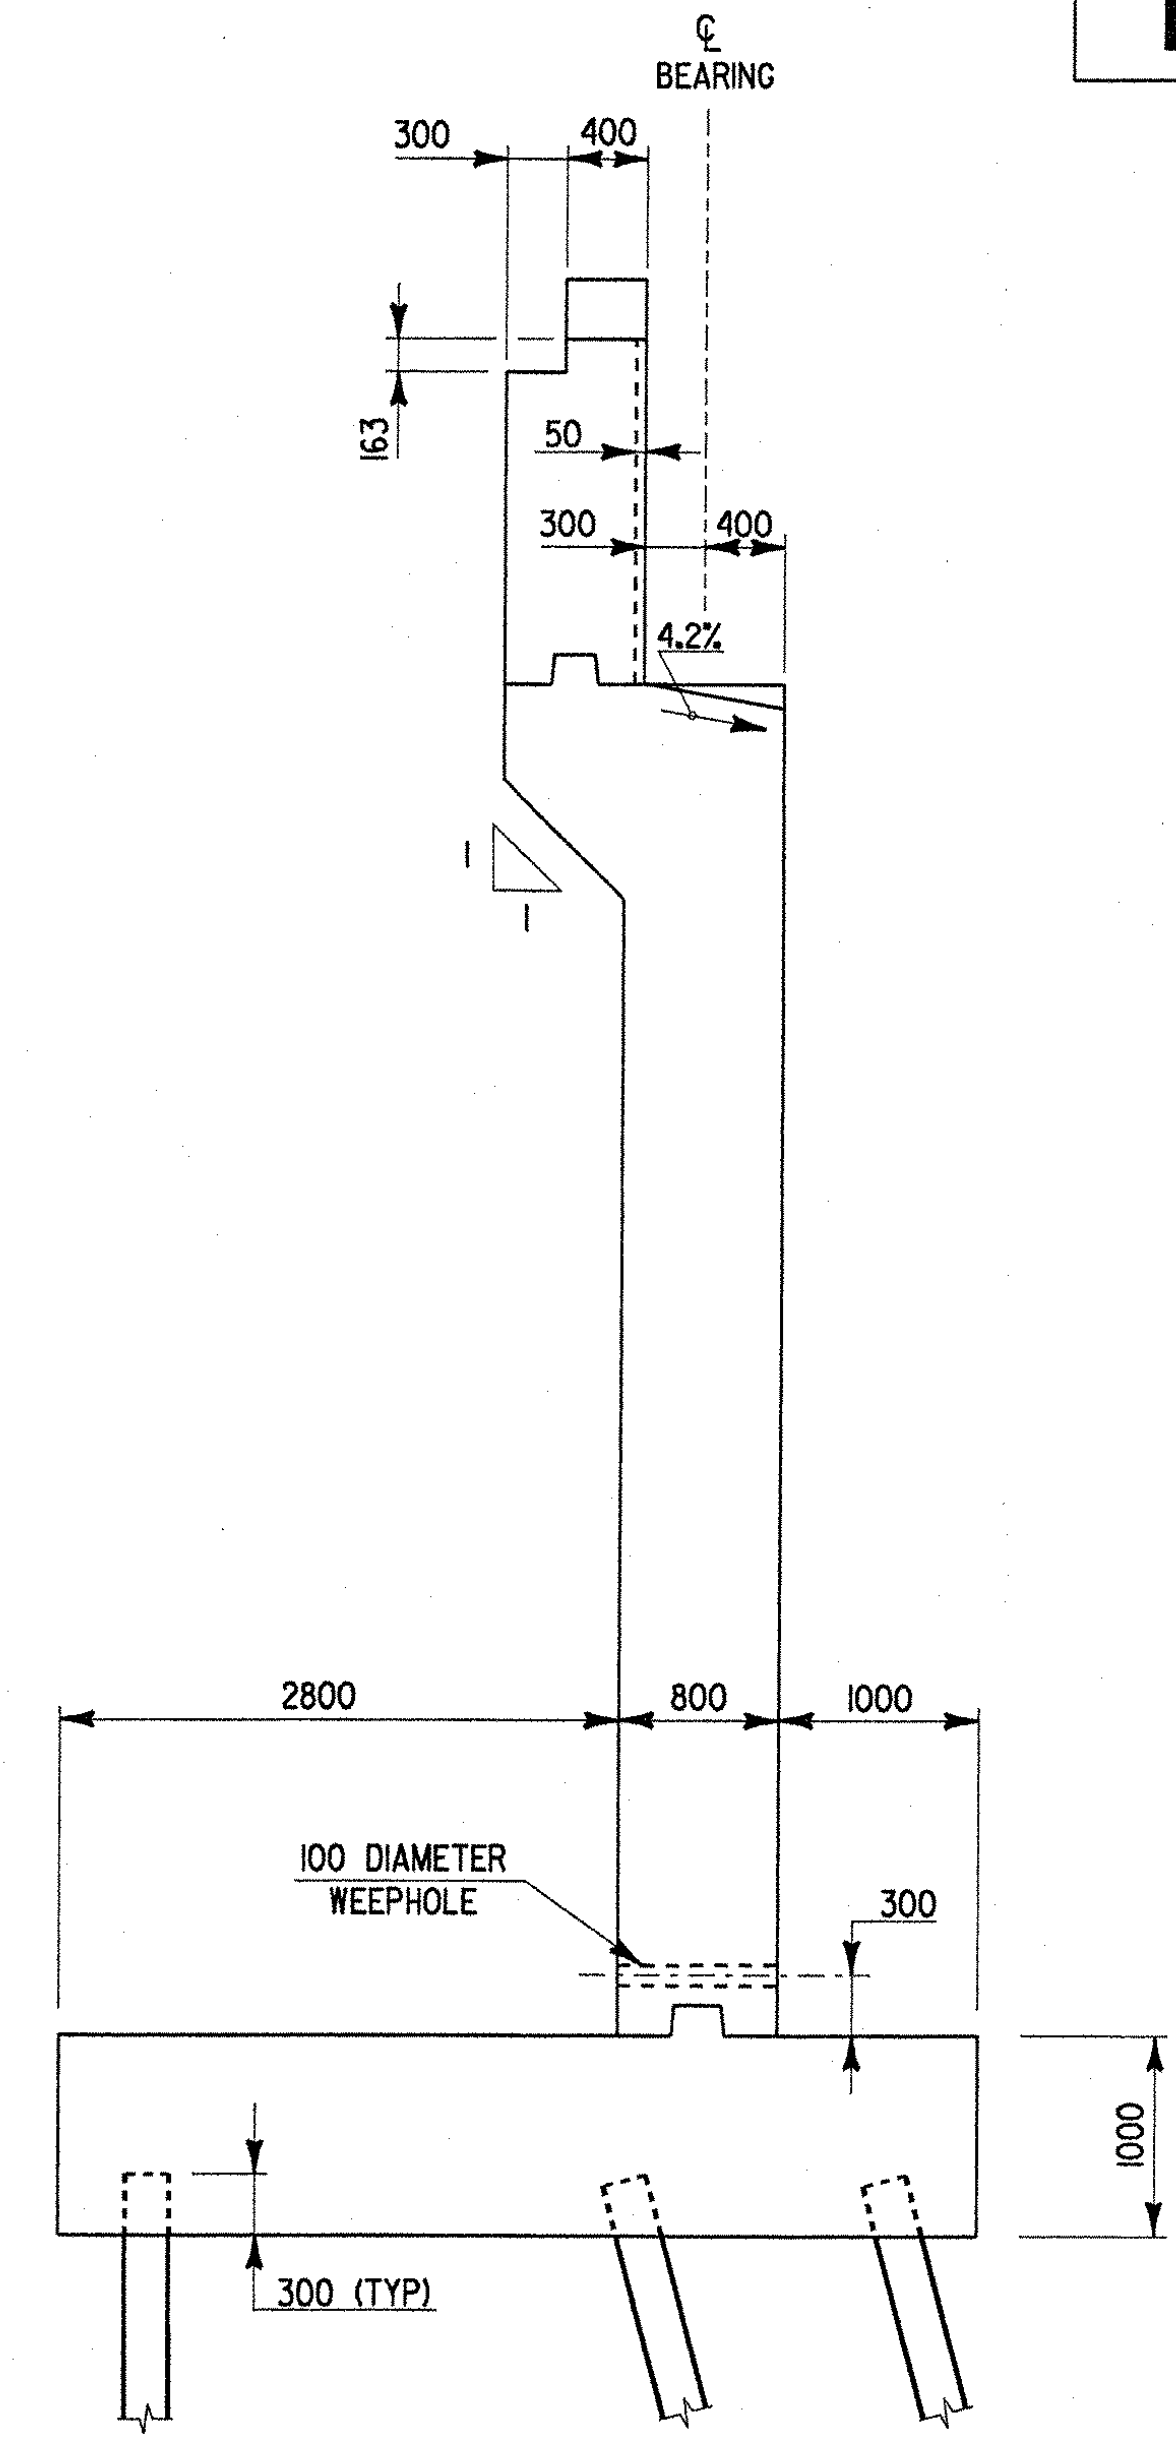

**ABUTMENT NO. 2 TYPICAL SECTION**

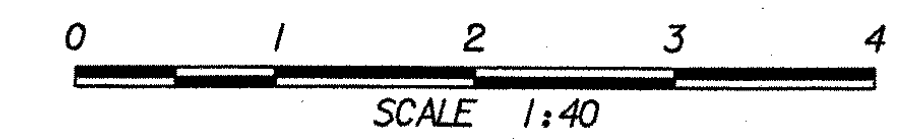

<b>STATE OF VERMONT AGENCY OF TRANSPORTATION</b>			
Town Of	<b>BERKSHIRE</b>	Bridge No.	26
Highway No.	<b>VT. ROUTE 118</b>	Log Sta.	
		Surv. Sta.	
<b>VT. ROUTE 118 OVER TROUT RIVER ABUTMENT NO. 2 PLAN AND ELEVATION</b>			
Designed By	<b>S. JOHNSON</b>	Drawn By	<b>S. DELIA</b>
Checked By	<b>S. JOHNSON</b>	Bridge Design Supervisor	
Date	<b>02/00</b>	Date	
PROJECT	<b>BERKSHIRE</b>	PROJECT NO.	<b>BRF-RS 0283(7)</b>
I.G.C. Info.	<b>ys\9\4562\zf184am2.dgn</b>		<b>IPARMz\zf184am2j</b>
Bridge Sheet No.	<b>BR24</b>	Sheet	<b>63 of 140</b>