



**GENERAL PLANTING NOTES:**


1. APPLICABLE STANDARDS: AMERICAN NATIONAL STANDARDS FOR TREE CARE OPERATIONS, ANSI A300. AMERICAN STANDARD FOR NURSERY STOCK, ANDSO Z60.1. HORTUS THIRD, THE STAFF OF THE L.H. BAILEY HORTORIUM. ALL STANDARDS SHALL INCLUDE THE LATEST ADDITIONS AND AMENDMENTS AS OF THE DATE OF ADVERTISEMENT FOR BIDS.
2. WARRANTY TREES AND SHRUBS AND ALL OTHER PLANT MATERIAL FOR A PERIOD OF TWO YEARS. THE CONTRACTOR SHALL BE RESPONSIBLE FOR MAINTAINING ALL PLANTS IN A LIVE, HEALTHY AND PRESENTABLE GROWING CONDITION UNTIL ACCEPTANCE OF THE COMPLETED CONTRACT. REMOVE AND REPLACE TREES, SHRUBS, OR OTHER PLANTS FOUND TO BE DEAD OR IN UNHEALTHY CONDITION DURING WARRANTY PERIOD.
3. PLANTING SOIL MIXTURE:  
1/3 TOPSOIL  
1/3 PEAT MOSS  
1/3 COARSE SAND  
PLANTING SOIL pH 5.5-6.5  
FERTILIZER AS SPECIFIED  
NO FERTILIZER OR LIMESTONE SHALL BE UTILIZED WITHIN THE BUFFER ZONES OR WITHIN 100 FEET OF THE CHANNEL.
4. FERTILIZER: SLOW RELEASE TYPE, OR SUBSTITUTE APPROVED BY THE ENGINEER, APPLIED AS FOLLOWS:  
TREES AND SHRUBS  
MARCH-MAY 10-10-10  
MAY-OCTOBER 6-10-10  
OCTOBER-MARCH 4-12-12  
RATE OF APPLICATION: 1lb./INCH IN CALIPER  
NO FERTILIZER OR LIMESTONE SHALL BE UTILIZED WITHIN THE BUFFER ZONES OR WITHIN 100 FEET OF THE CHANNEL.
5. EXCAVATE SOIL TO 4' WIDER THAN ROOT BALL DIAMETER FOR TREES AND 2' WIDER FOR SHRUBS. SET BALLED AND BURLAPPED (B&B) STOCK ON LAYER OF COMPACTED SOIL MIXTURE, STAND PLUMB AND IN CENTER OF PIT OR TRENCH WITH TOP OF BALL AT THE SAME ELEVATION AS ADJACENT FINISHED LANDSCAPE GRADES. REMOVE WIRE BASKET AND ALL TWINE, REMOVE BURLAP FROM UPPER HALF OF BALLS; RETAIN ON BOTTOMS. SET CONTAINER GROWN SOCK AS SPECIFIED FOR B&B MATERIAL, EXCEPT CUT CANS ON TWO SIDES WITH AN APPROVED CAN CUTTER.
6. DISH TOP OF BACKFILL TO ALLOW FOR MULCHING. MULCH PITS WITH NOT LESS THAN 3" OF ORGANIC MULCH.
7. WRAP TREE TRUNKS PROMPTLY AFTER PLANTING.
8. GUY AND STAKE TREES IMMEDIATELY AFTER PLANTING, AND REMOVE AFTER ONE GROWING SEASON OR RESTAKE, IF NECESSARY, AS DETERMINED BY THE ENGINEER.
9. ALL PLANTS SHALL BE CAREFULLY AND THOROUGHLY WATERED DURING PLANTING AND AS OFTEN AS NECESSARY THEREAFTER TO PROVIDE THE BEST GROWING CONDITIONS UNTIL ACCEPTANCE OF THE WORK.
10. BEGIN MAINTENANCE IMMEDIATELY AFTER PLANTING. MAINTAIN TREES, SHRUBS, AND OTHER PLANTS BY PRUNING, CULTIVATING, AND WEEDING AS REQUIRED FOR HEALTHY GROWTH. RESTORE PLANTING SAUCERS. TIGHTEN AND REPAIR STAKE AND GUY SUPPORTS AND REST TREES AND SHRUBS TO PROPER GRADES OR VERTICAL POSITIONS AS REQUIRED. RESTORE OR REPLACE DAMAGED WRAPPINGS. SPRAY AS REQUIRED TO KEEP TREES AND SHRUBS FREE OF INSECTS AND DISEASE, AT THE EXPENSE OF THE CONTRACTOR.
11. MAINTAIN LAWNS BY WATERING, FERTILIZING, WEEDING, MOWING (2" HEIGHT), TRIMMING, AND OTHER OPERATIONS SUCH AS ROLLING, REGRADING, AND REPLANTING AS REQUIRED TO ESTABLISH A SMOOTH, ACCEPTABLE LAWN, FREE OF ERODED OR BARE AREAS AT THE EXPENSE OF THE CONTRACTOR. NO FERTILIZER OR LIMESTONE SHALL BE UTILIZED WITHIN THE BUFFER ZONES OR WITHIN 100 FEET OF THE CHANNEL.

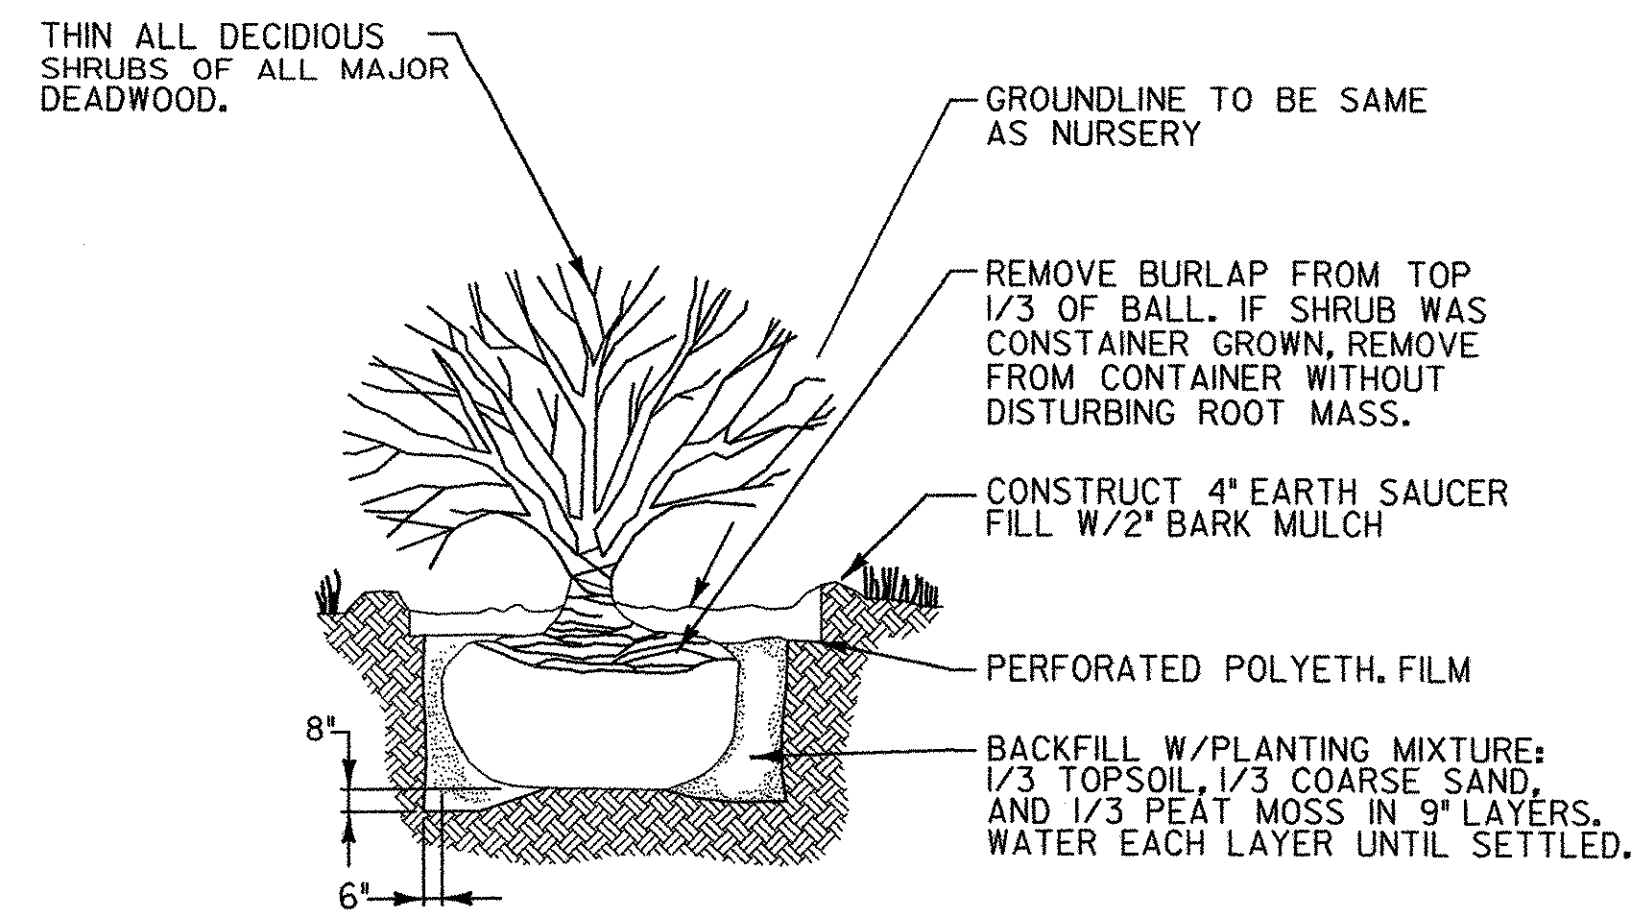


**SHRUB PLANTING**  
N.T.S.

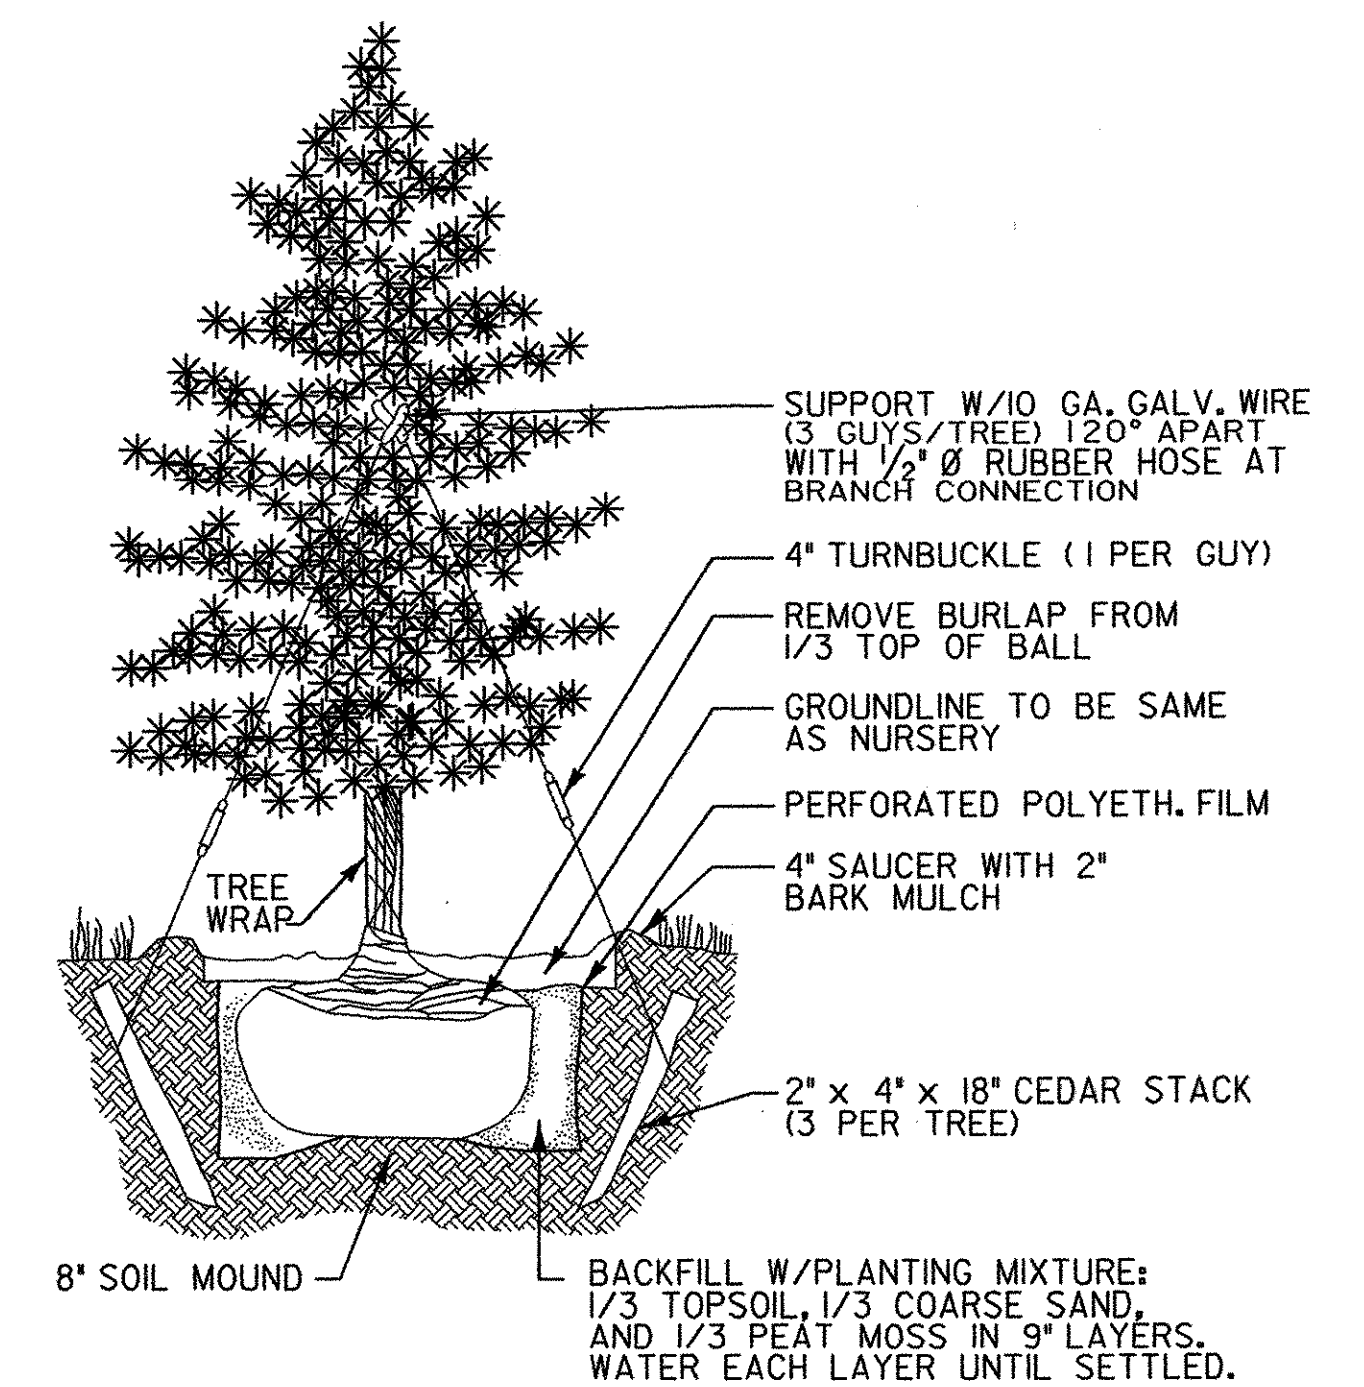

**CONIFEROUS TREE PLANTING**  
N.T.S.

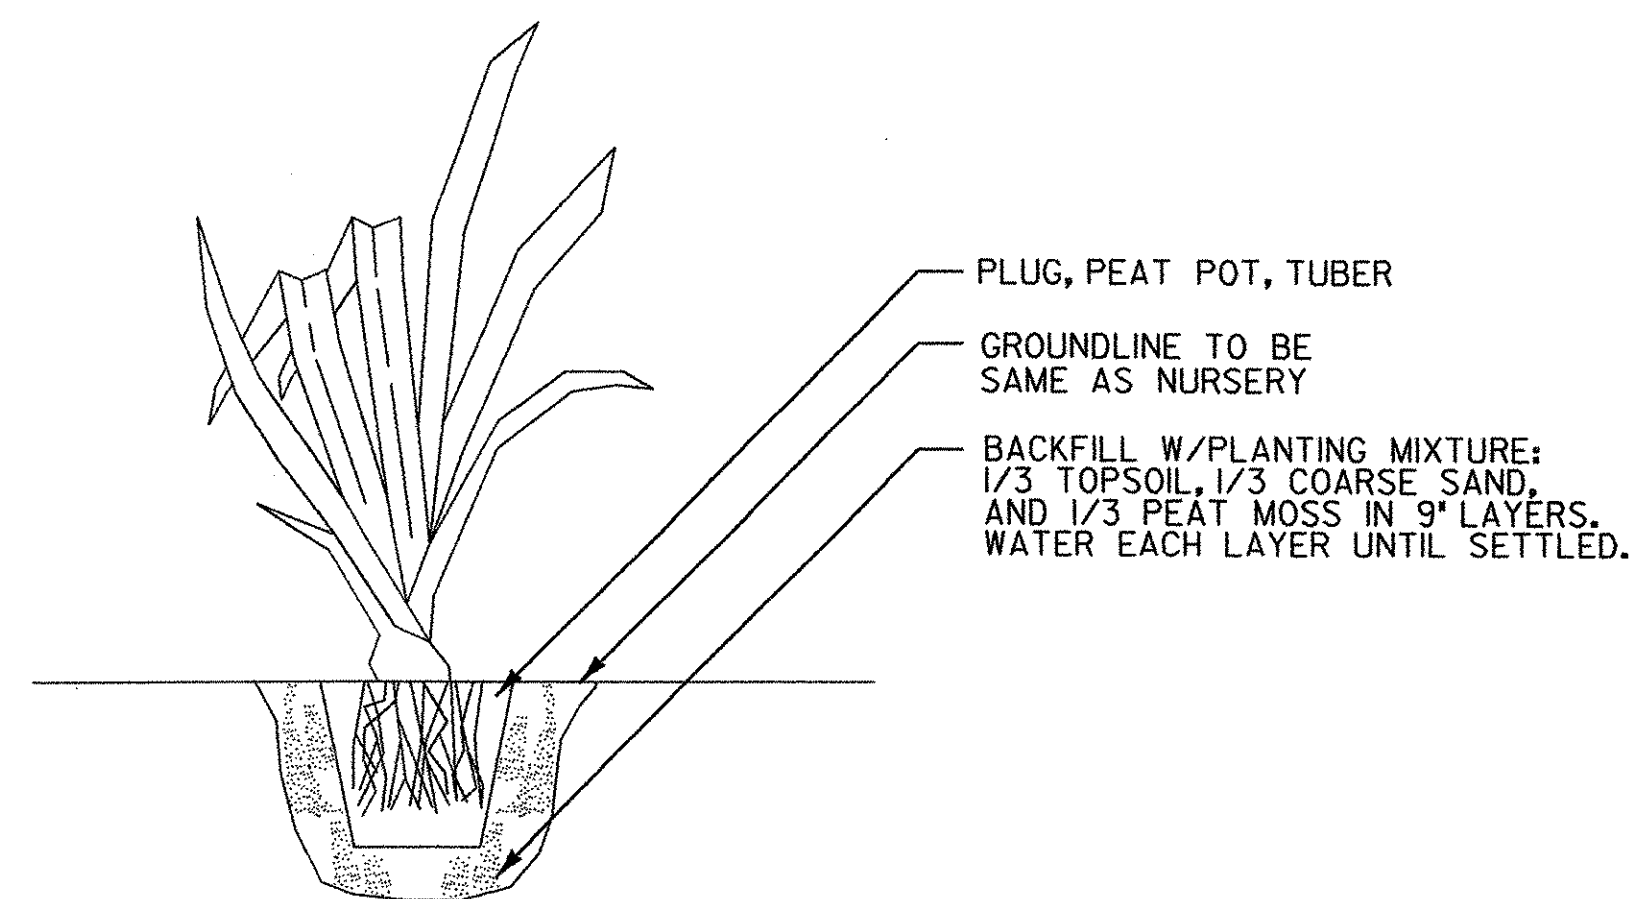

**HERBACEOUS PLANTING - PLUGS**  
N.T.S.

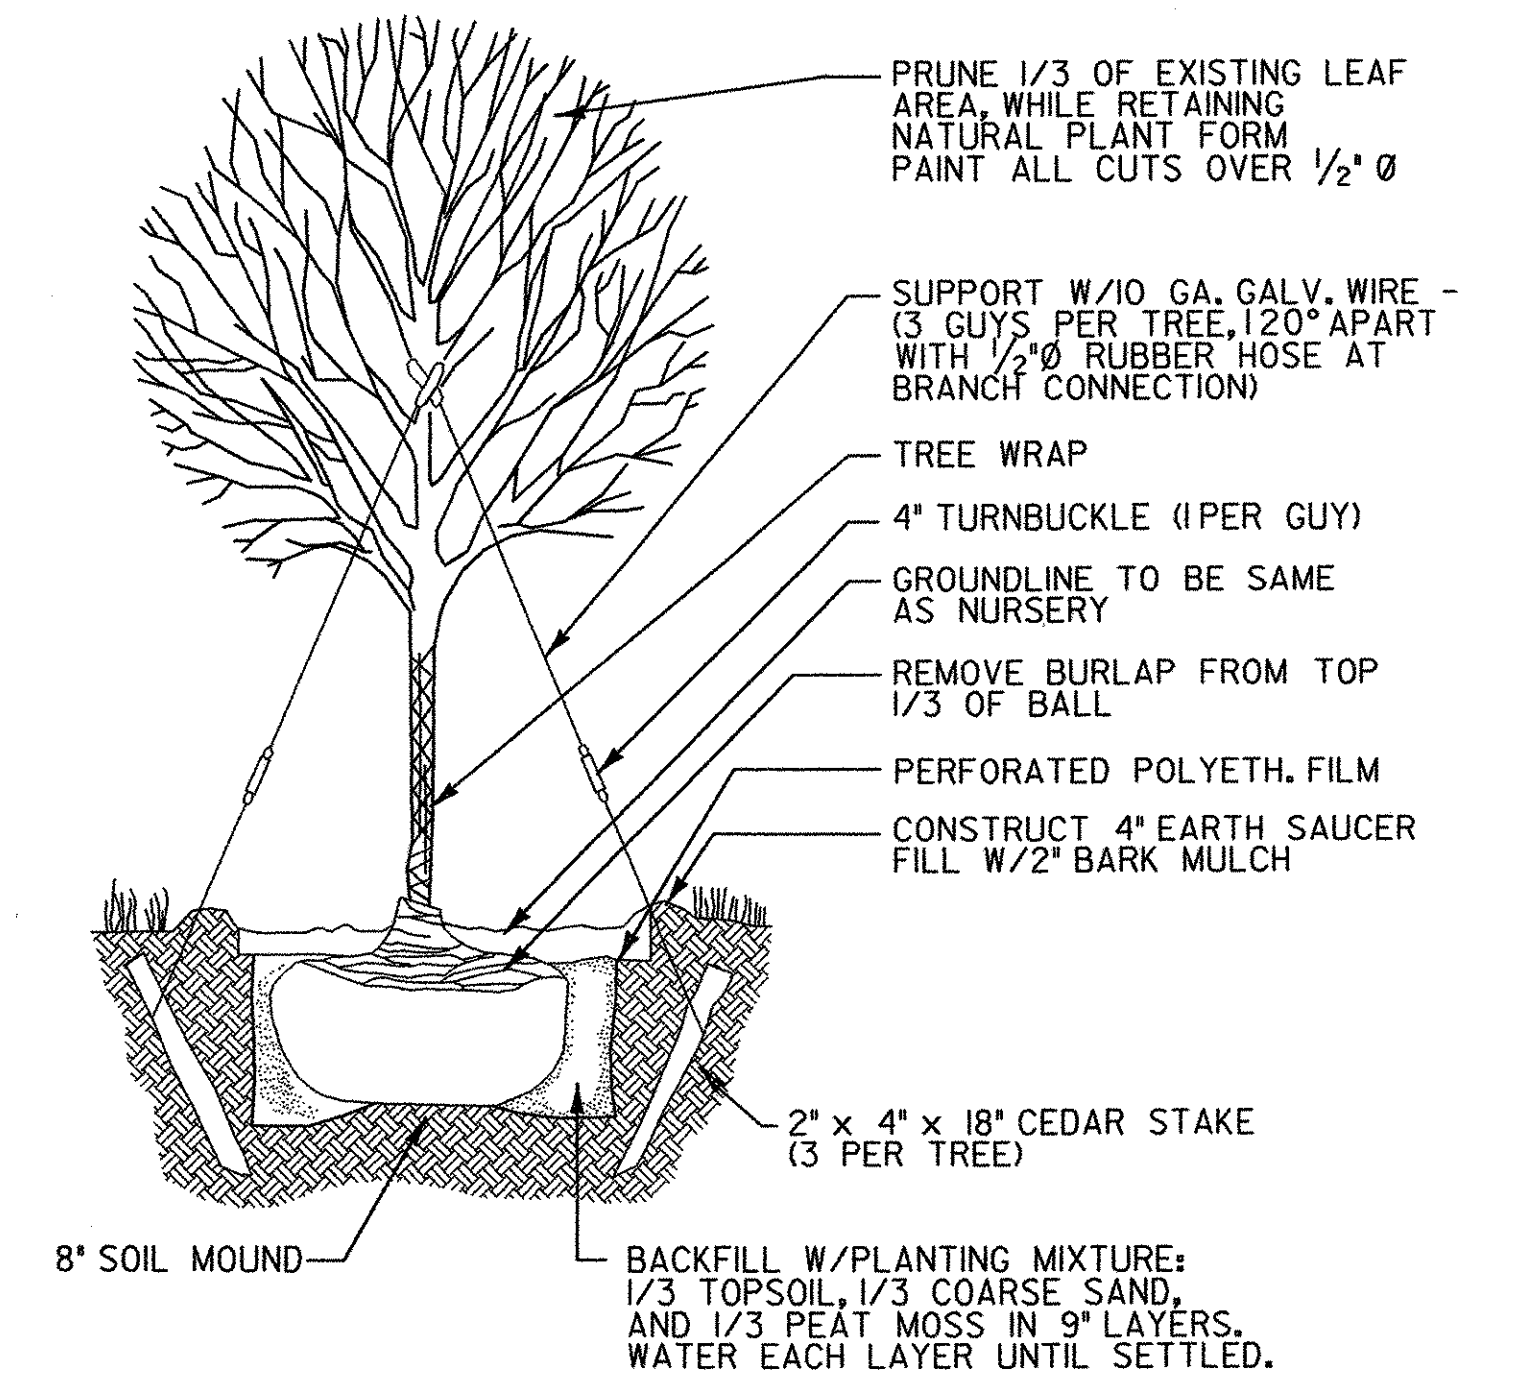

**DECIDUOUS TREE PLANTING**  
N.T.S.



PROJECT NAME: TROUT RIVER RESTORATION  
PROJECT NUMBER: BRF-RS 0283(7)  
FILE NAME: zo2837frm.dgn PLOT DATE: 04/09/2003  
PROJECT LEADER: GAE DRAWN BY: MBL  
DESIGNED BY: SAR CHECKED BY: WCH  
**PLANTING DETAIL SHEET** SHEET 116 OF 140