

INDEX OF SHEETS  
&  
LIST OF STANDARDS  
SEE SHEET 2

# STATE OF VERMONT AGENCY OF TRANSPORTATION



## PROPOSED IMPROVEMENT BRIDGE PROJECT



TOWN OF CASTLETON  
COUNTY OF RUTLAND

ROUTE NO : VT 4A                      BRIDGE NO : 8

PROJECT LOCATION : The Bridge is at MM 4.20 east from Fair Haven.  
The Project Limits are MM 4.17 and MM 4.23.

PROJECT DESCRIPTION : Replace bridge and approaches.

LENGTH OF STRUCTURE : 60.20 FEET.  
LENGTH OF ROADWAY : 264.80 FEET.  
LENGTH OF PROJECT : 325.00 FEET.

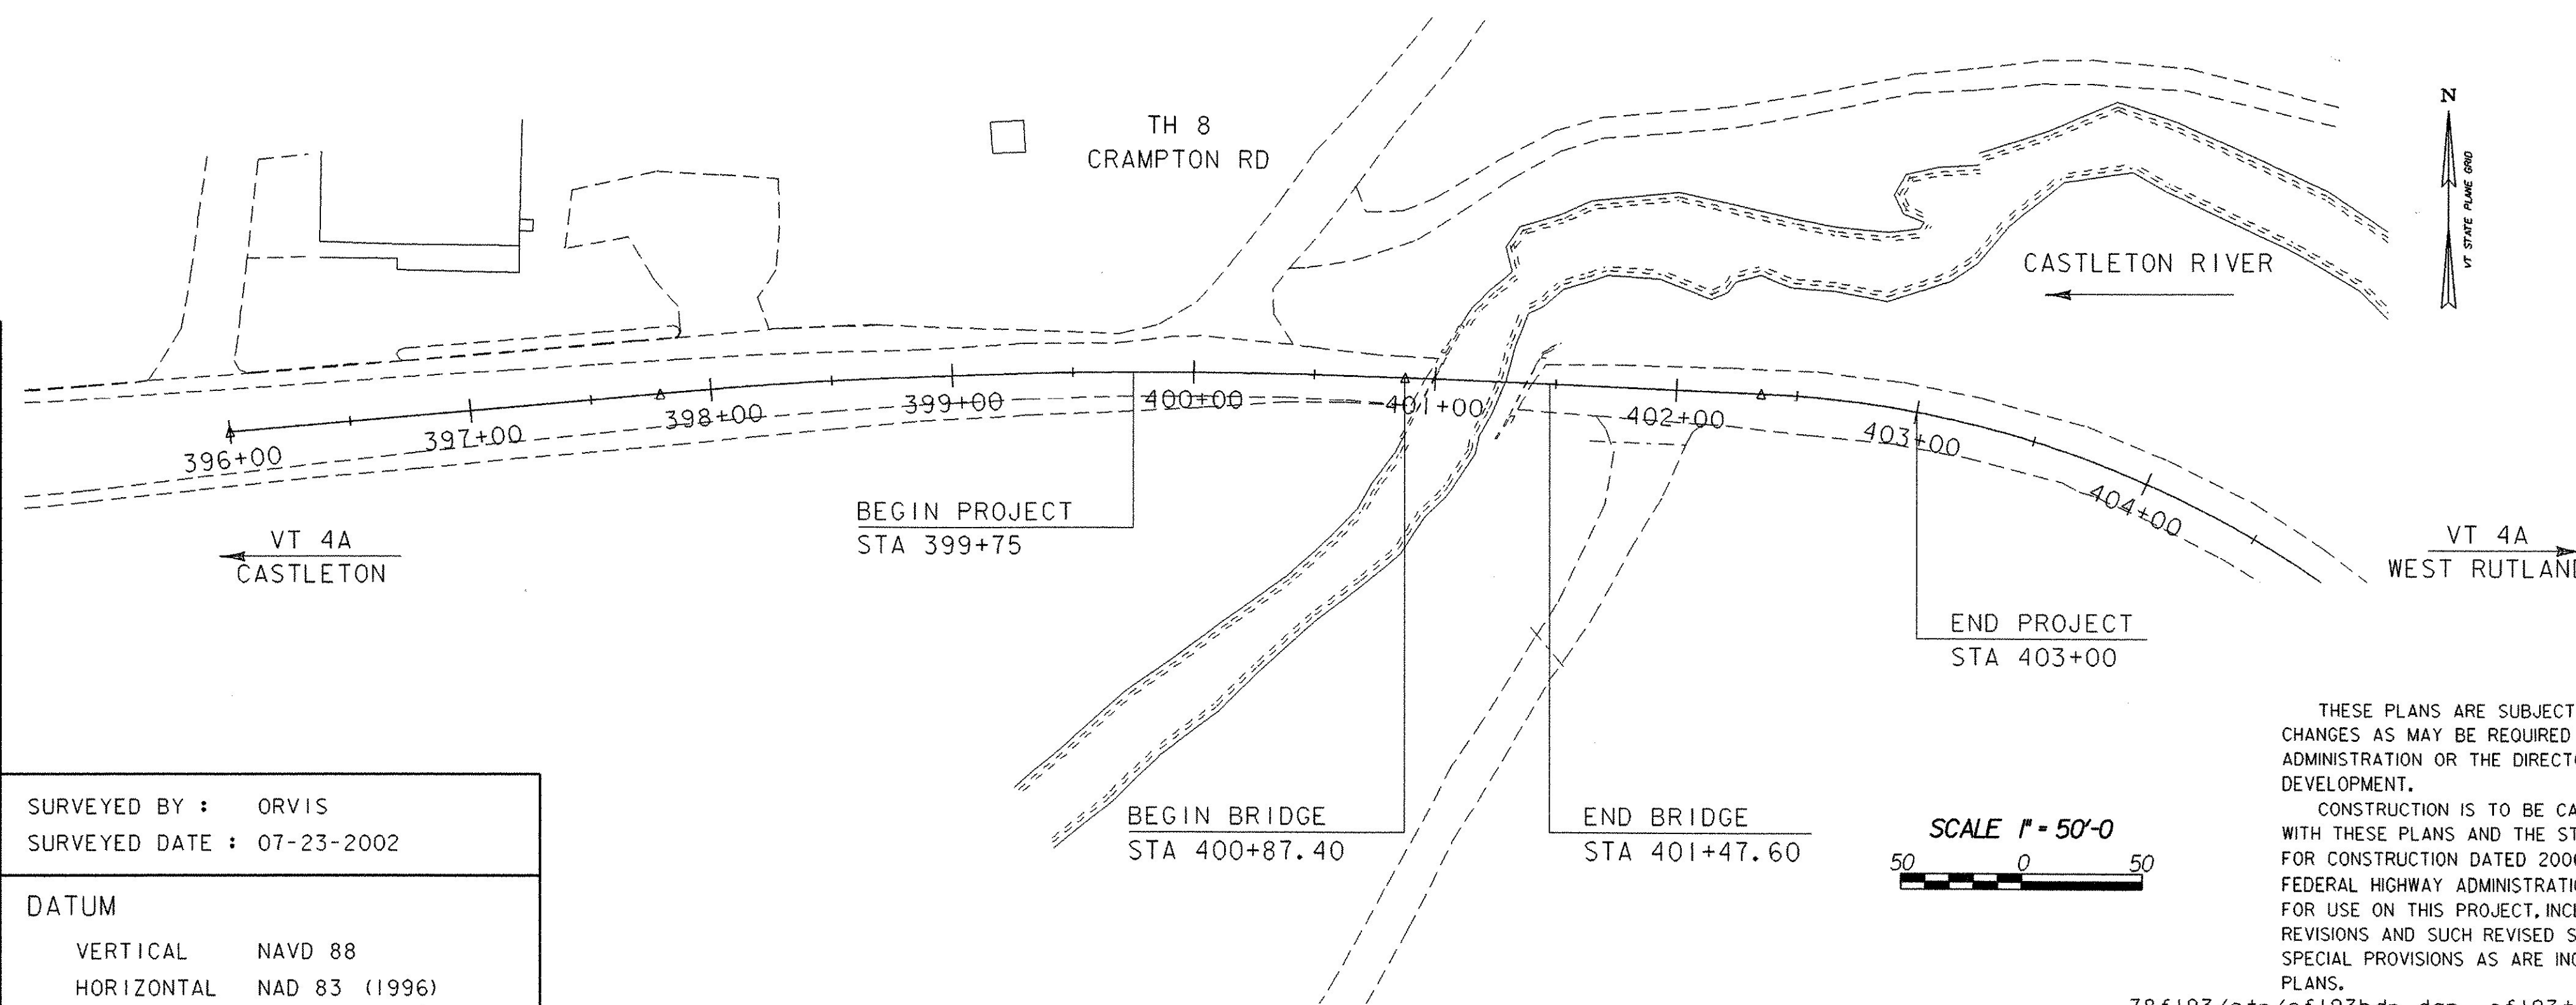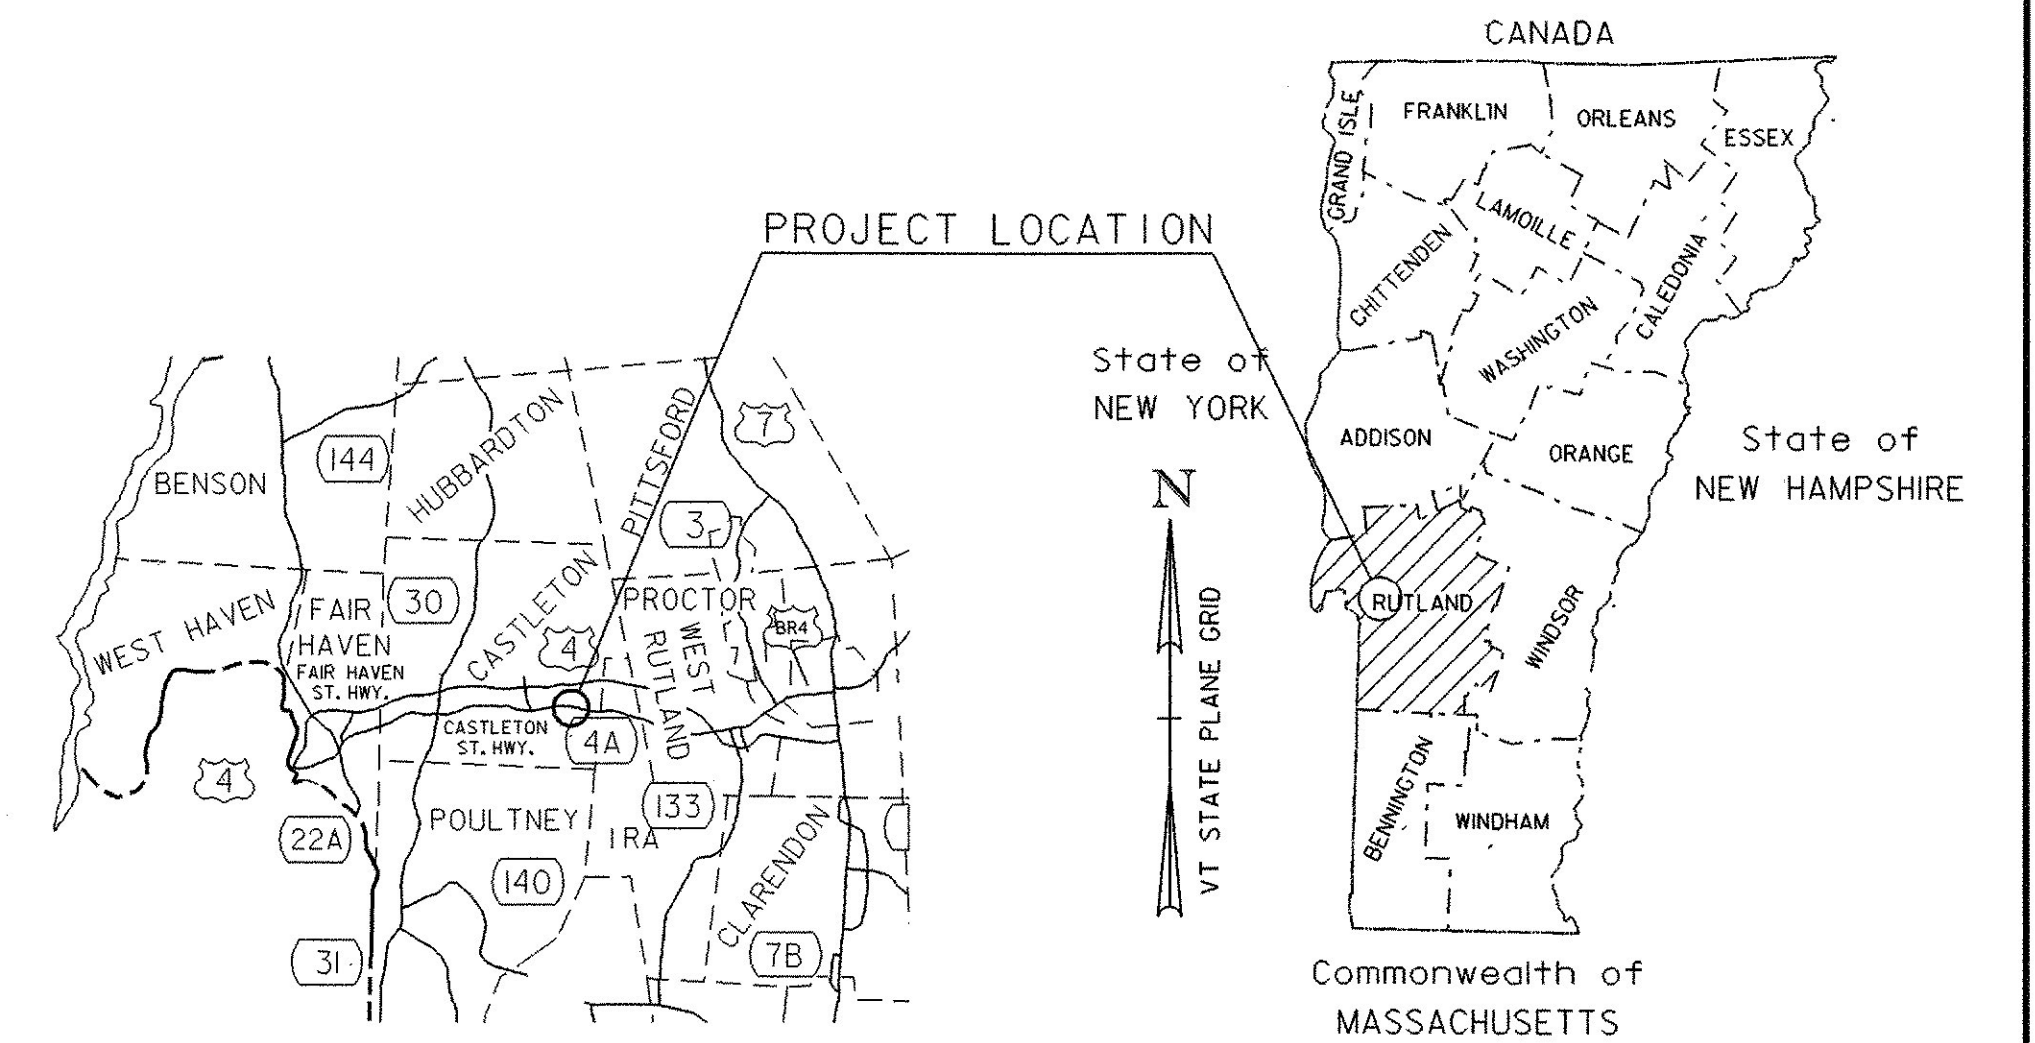

CONVENTIONAL SYMBOLS	
COUNTY LINE	
TOWN LINE	
LIMITS OF ACCESS	
POINT OF ACCESS	
FENCE LINE	
STONE WALL	
TRAVELED WAY	
GUARD RAIL	
RAILROAD	
SURVEY LINE	
CULVERT	
POWER POLE	
TELEPHONE POLE	
TREES	
CONTROL OF ACCESS	
PROPERTY LINE	
R.O.W. TAKING LINE	
SLOPE RIGHTS	
TOP OF CUT	
TOE OF SLOPE	

SURVEYED BY : ORVIS  
SURVEYED DATE : 07-23-2002

DATUM  
VERTICAL NAVD 88  
HORIZONTAL NAD 83 (1996)

THESE PLANS ARE SUBJECT TO SUCH ENGINEERING CHANGES AS MAY BE REQUIRED BY THE FEDERAL HIGHWAY ADMINISTRATION OR THE DIRECTOR OF PROGRAM DEVELOPMENT.

CONSTRUCTION IS TO BE CARRIED ON IN ACCORDANCE WITH THESE PLANS AND THE STANDARD SPECIFICATIONS FOR CONSTRUCTION DATED 2006, AS APPROVED BY THE FEDERAL HIGHWAY ADMINISTRATION ON JUNE 15, 2006 FOR USE ON THIS PROJECT, INCLUDING ALL SUBSEQUENT REVISIONS AND SUCH REVISED SPECIFICATIONS AND SPECIAL PROVISIONS AS ARE INCORPORATED IN THESE PLANS.

DIRECTOR OF PROGRAM DEVELOPMENT  
APPROVED DATE 1-25-07  
PROJECT MANAGER : R. WHITCOMB

PROJECT NAME : CASTLETON  
PROJECT NUMBER : RS 0142 (10)

SHEET 1 OF 68 SHEETS