




201+50

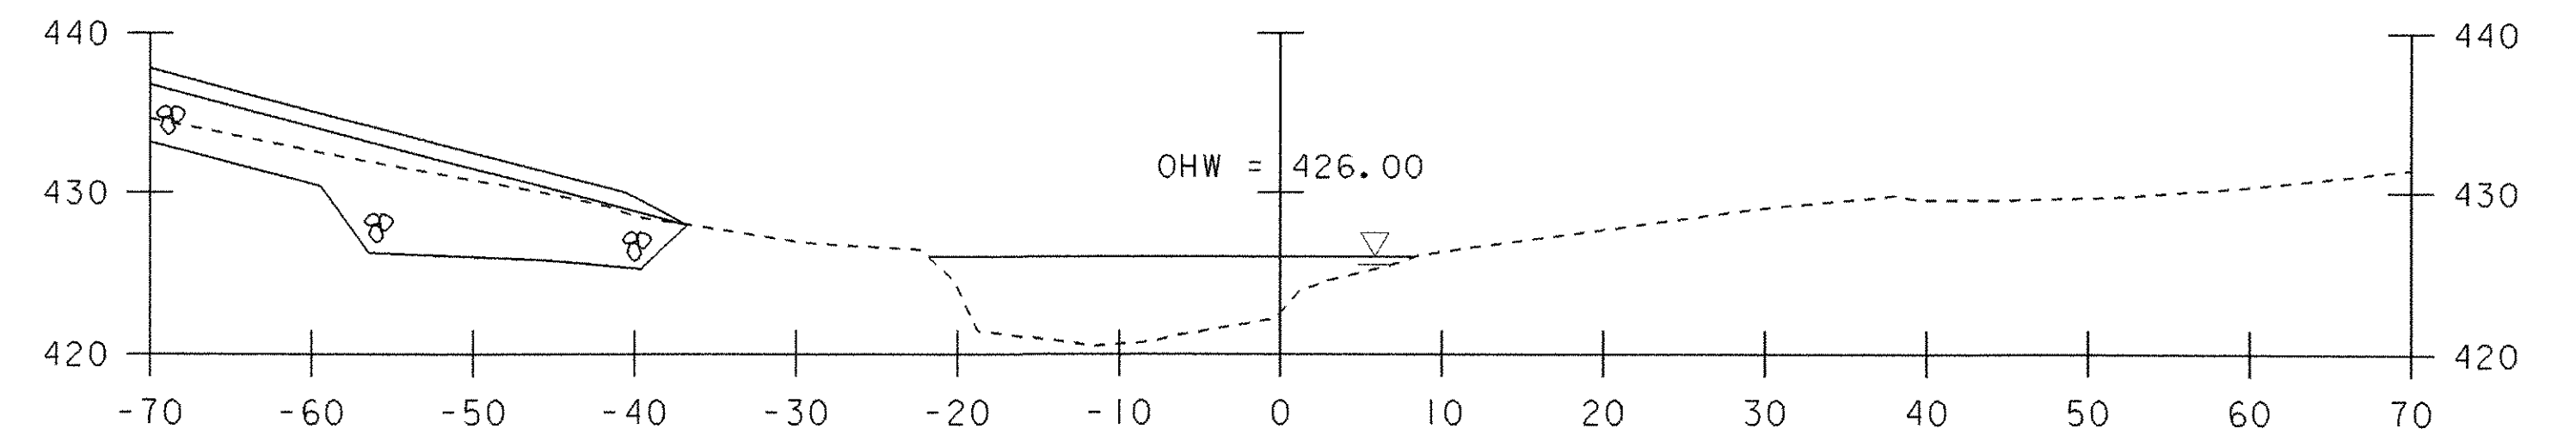


202+50

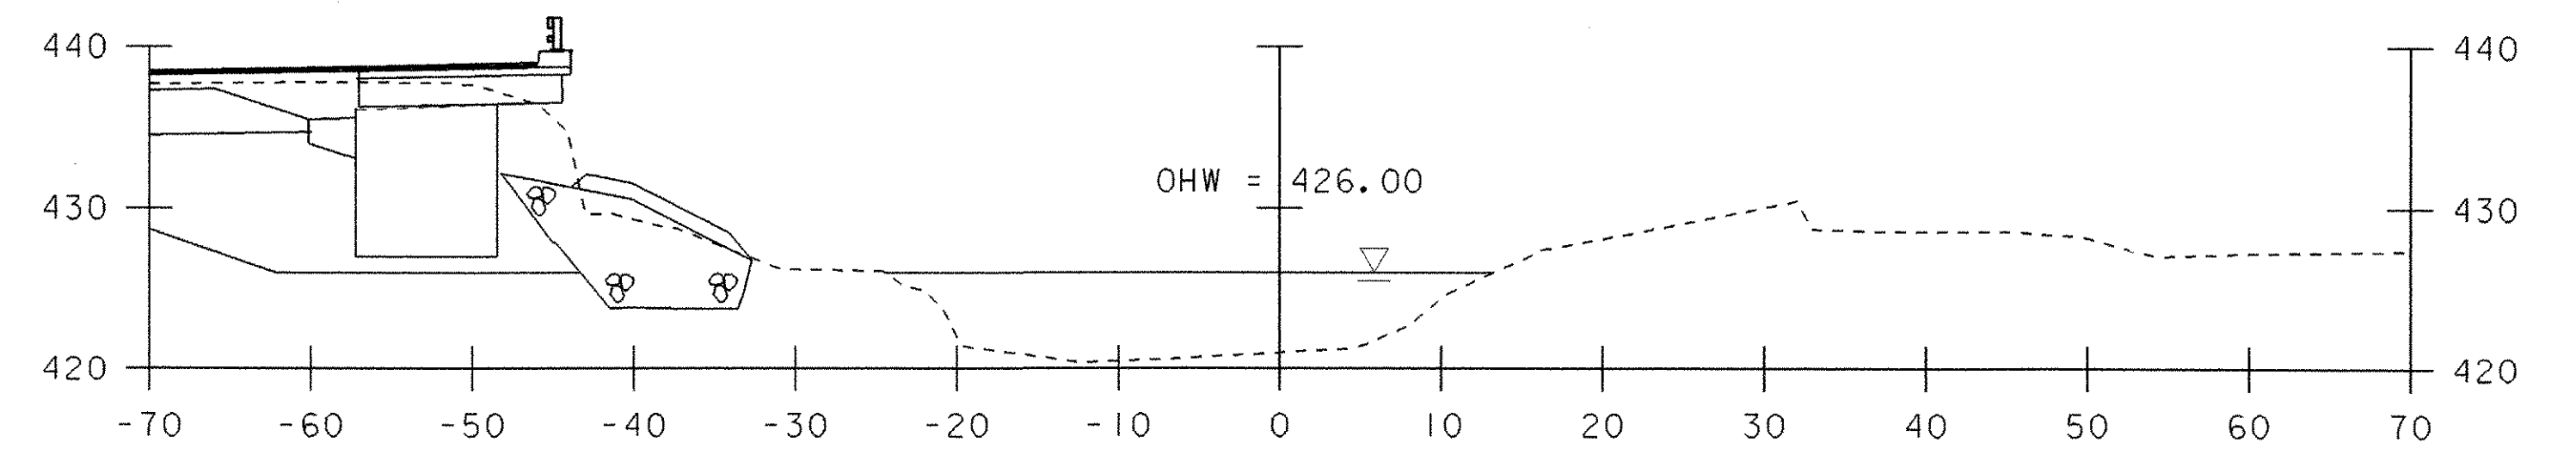


202+25

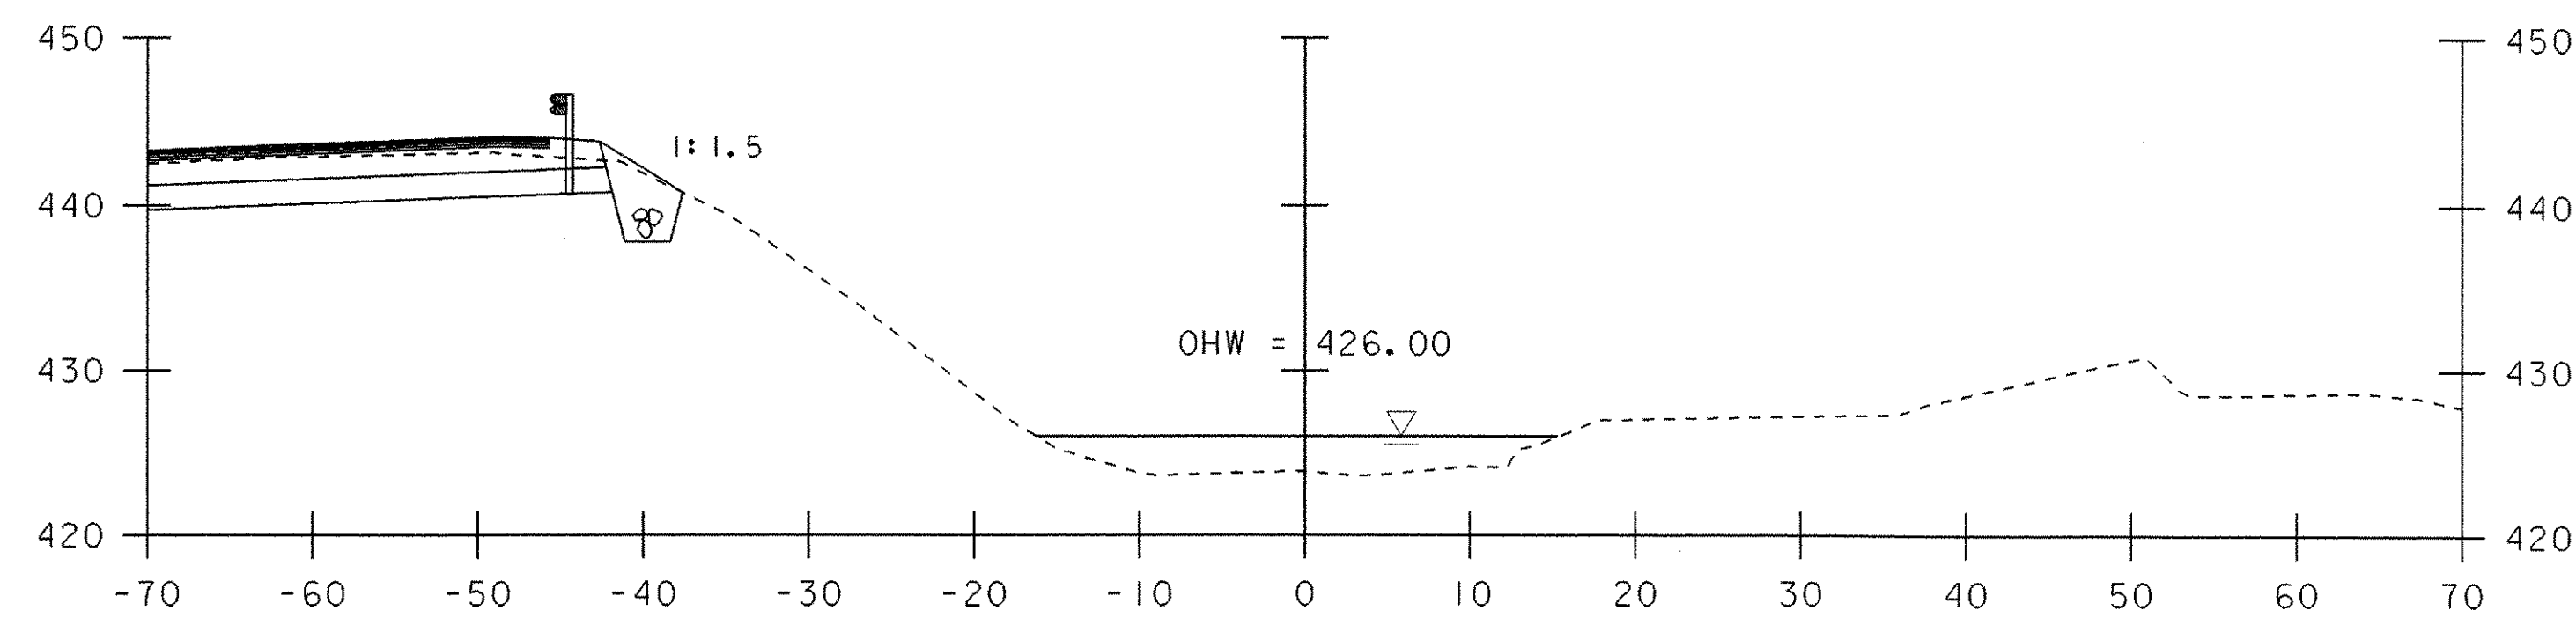


201+25

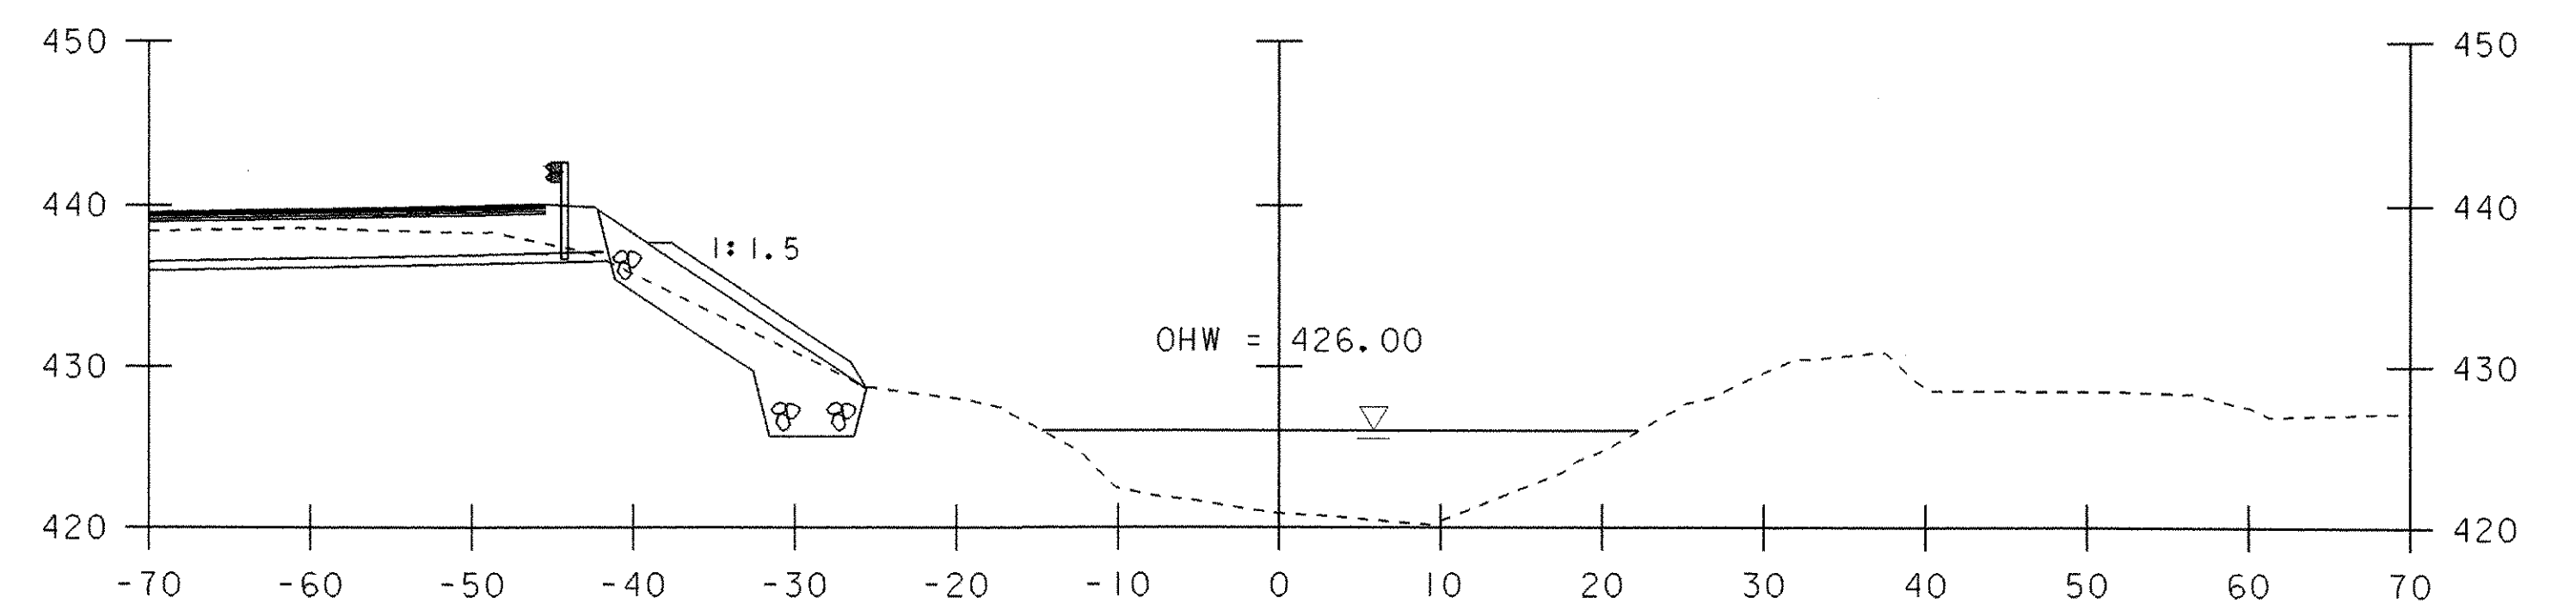

202+00

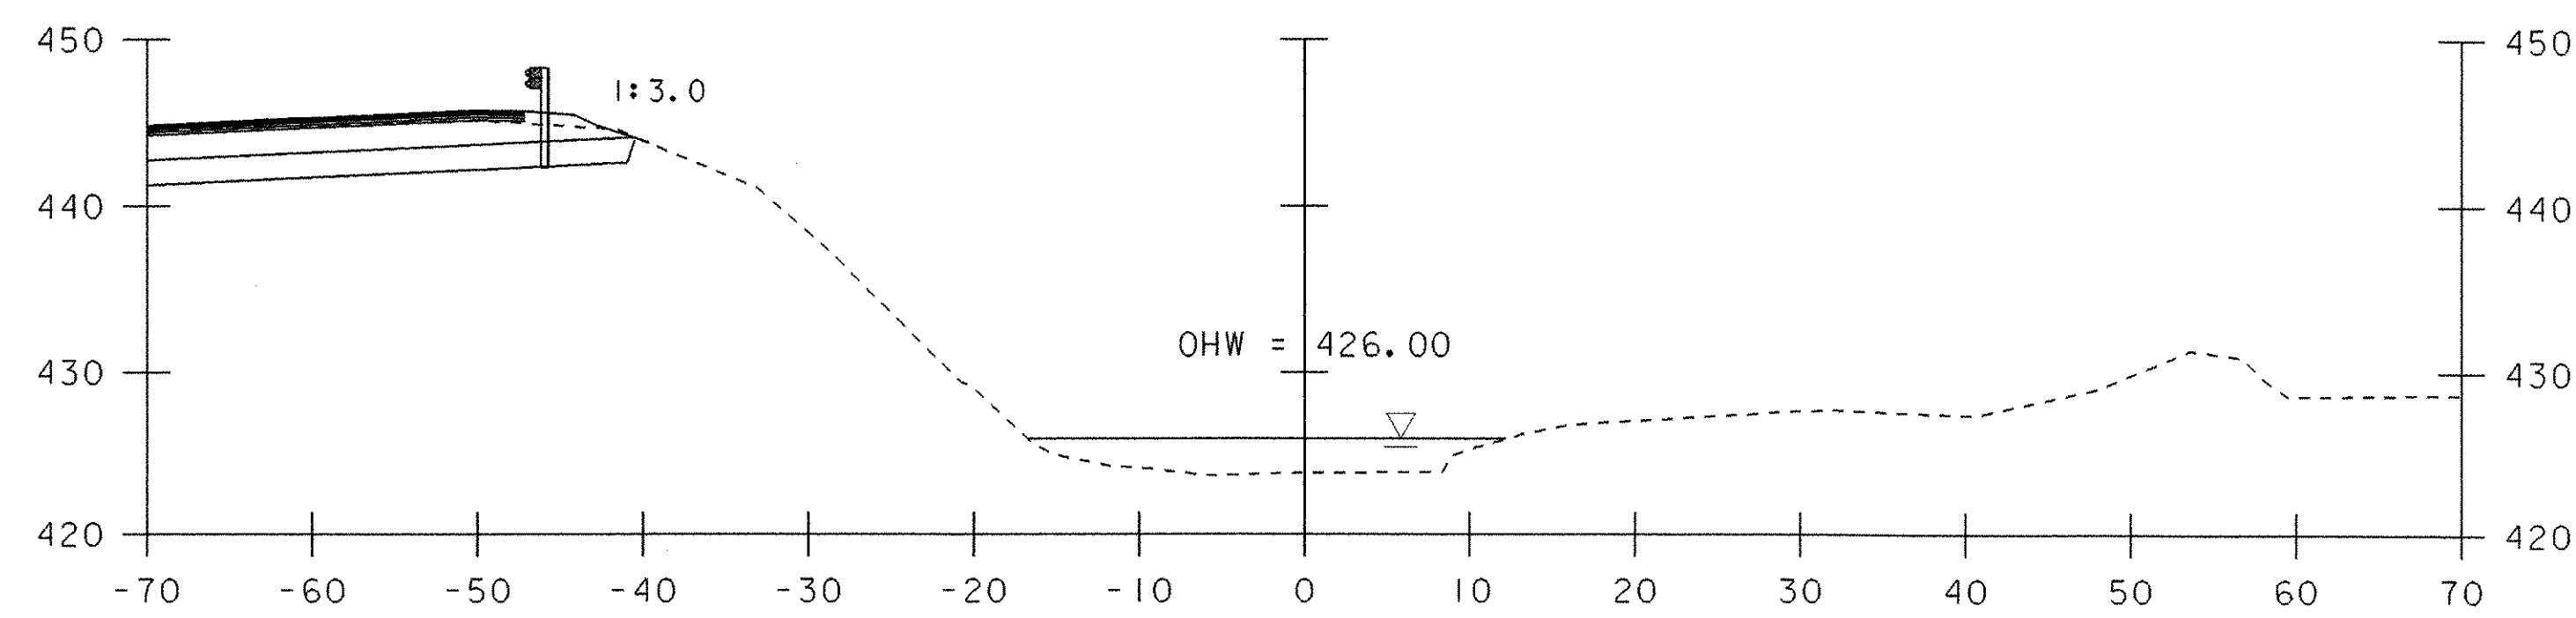


201+00

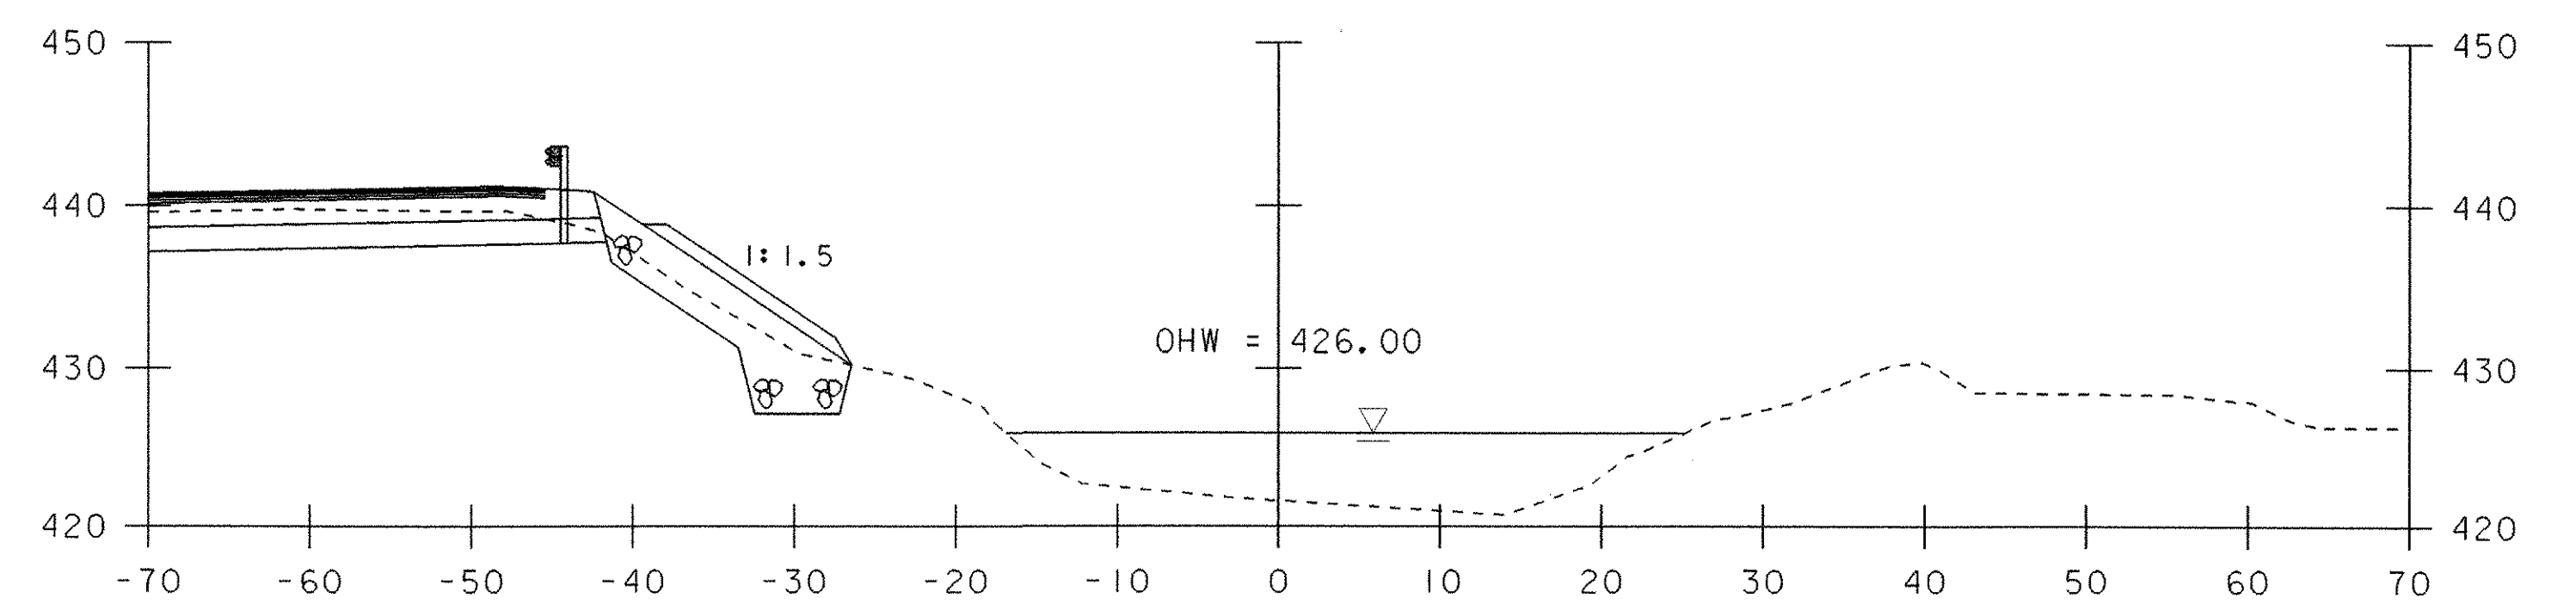

201+75

201+11 LT BEGIN
 UNCLASSIFIED CHANNEL EXCAVATION
 GEOTEXTILE FOR STONE FILL
 STONE FILL, TYPE III
 GRUBBING MATERIAL

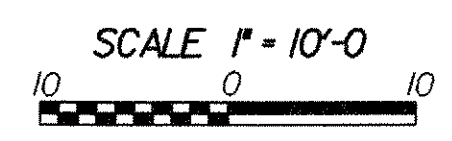

CHANNEL SECTIONS I

PROJECT NAME: CASTLETON	PLOT DATE: 09-FEB-2007
PROJECT NUMBER: RS 0142(10)	DRAWN BY: T. LACKEY
FILE NAME: s:f193c01.i	CHECKED BY: W. LAMMER
PROJECT LEADER: R. WHITCOMB	SHEET 63 OF 68
DESIGNED BY: T. LACKEY	
78:f193/structures/s:f193xsl.dgn	