



ELEVATION

SCALE 1/4" = 1'-0"
 1 2 4 6

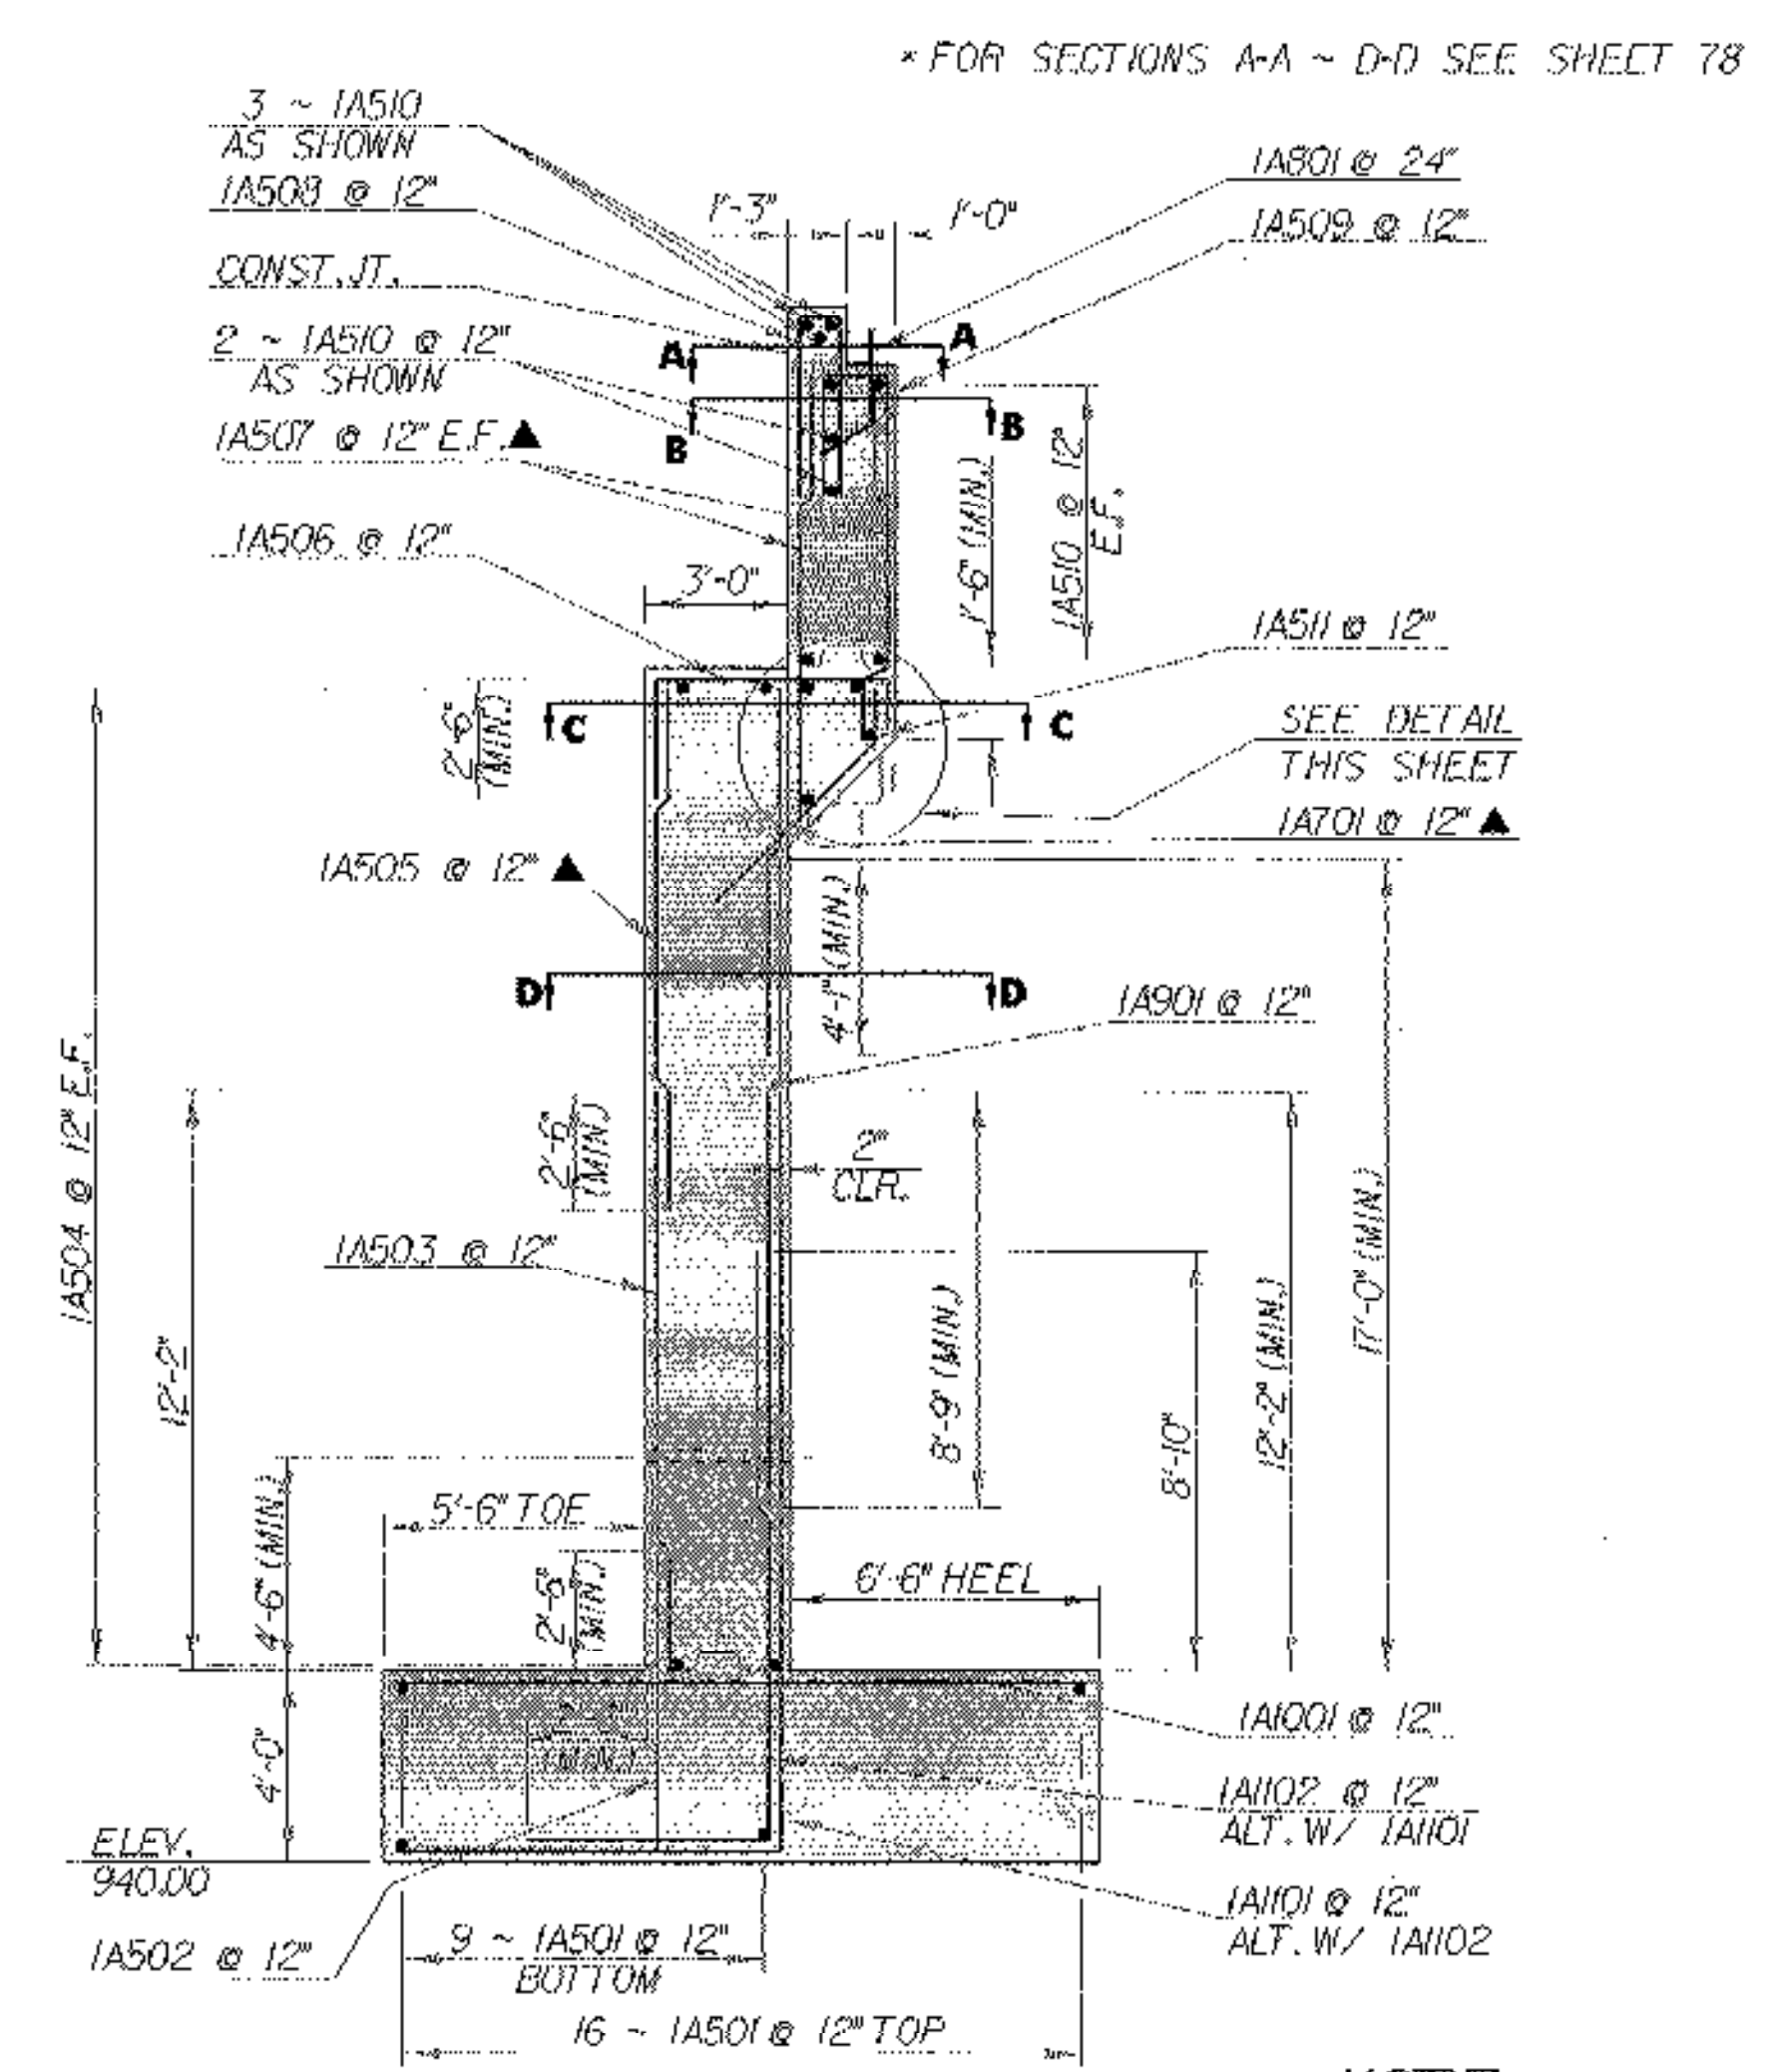

TYPICAL SECTION

NOTE:
 NF - NEAR FACE
 FF - FAR FACE
 EF - EACH FACE
 ▲ - CUT TO FIT IN FIELD
 3" CLR. UNLESS OTHERWISE SPECIFIED ON THE PLANS.

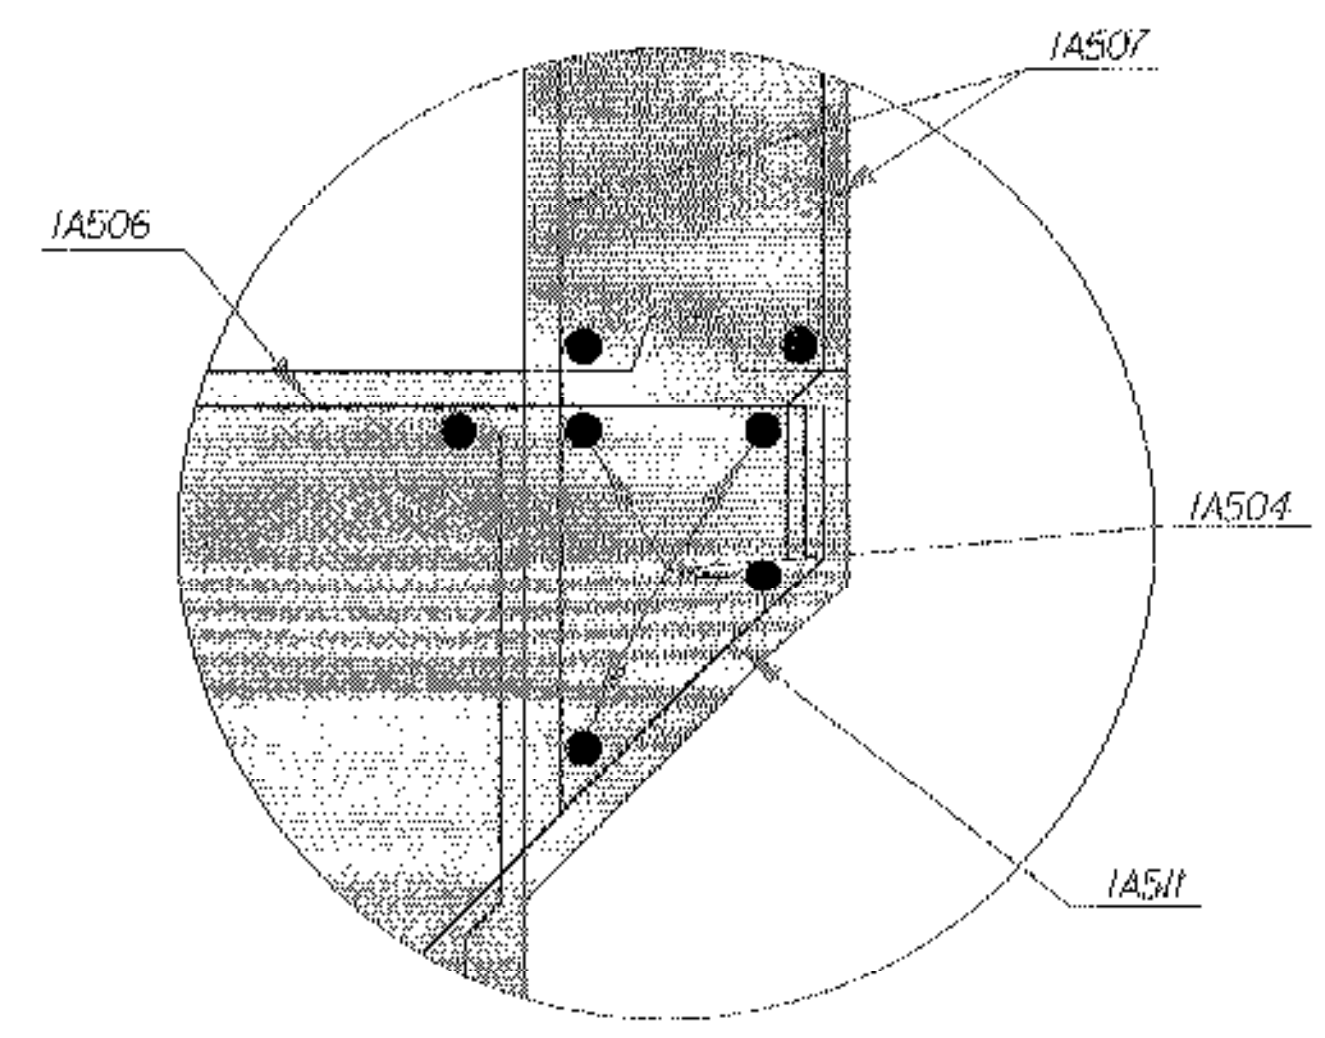

DETAIL
 NOT TO SCALE

ABUTMENT 1
 ELEVATION & SECTION

STATE OF VERMONT
 AGENCY OF TRANSPORTATION

Town Of	DERBY	Bridge No.	64
Highway No.	VT 105	Leg. Sta.	
		Surv. Sta.	
VT 105 OVER THE CLYDE RIVER			
ABUTMENT 1 ELEVATION & SECTION			
Designed By	M. FOWLER	Drawn By	R. PELLETT
Checked By	M. EVANS-MINGEON	Date	
		Bridge Design Supervisor	C. KELLER
PROJECT	DERBY	Date	
		PROJECT NO.	BRF 034 3(14)
I.G.C. Info. / 781199/Structures/07199sub1.dgn		sf199sub1.d	
Bridge Sheet No.		Sheet	73 of 127