
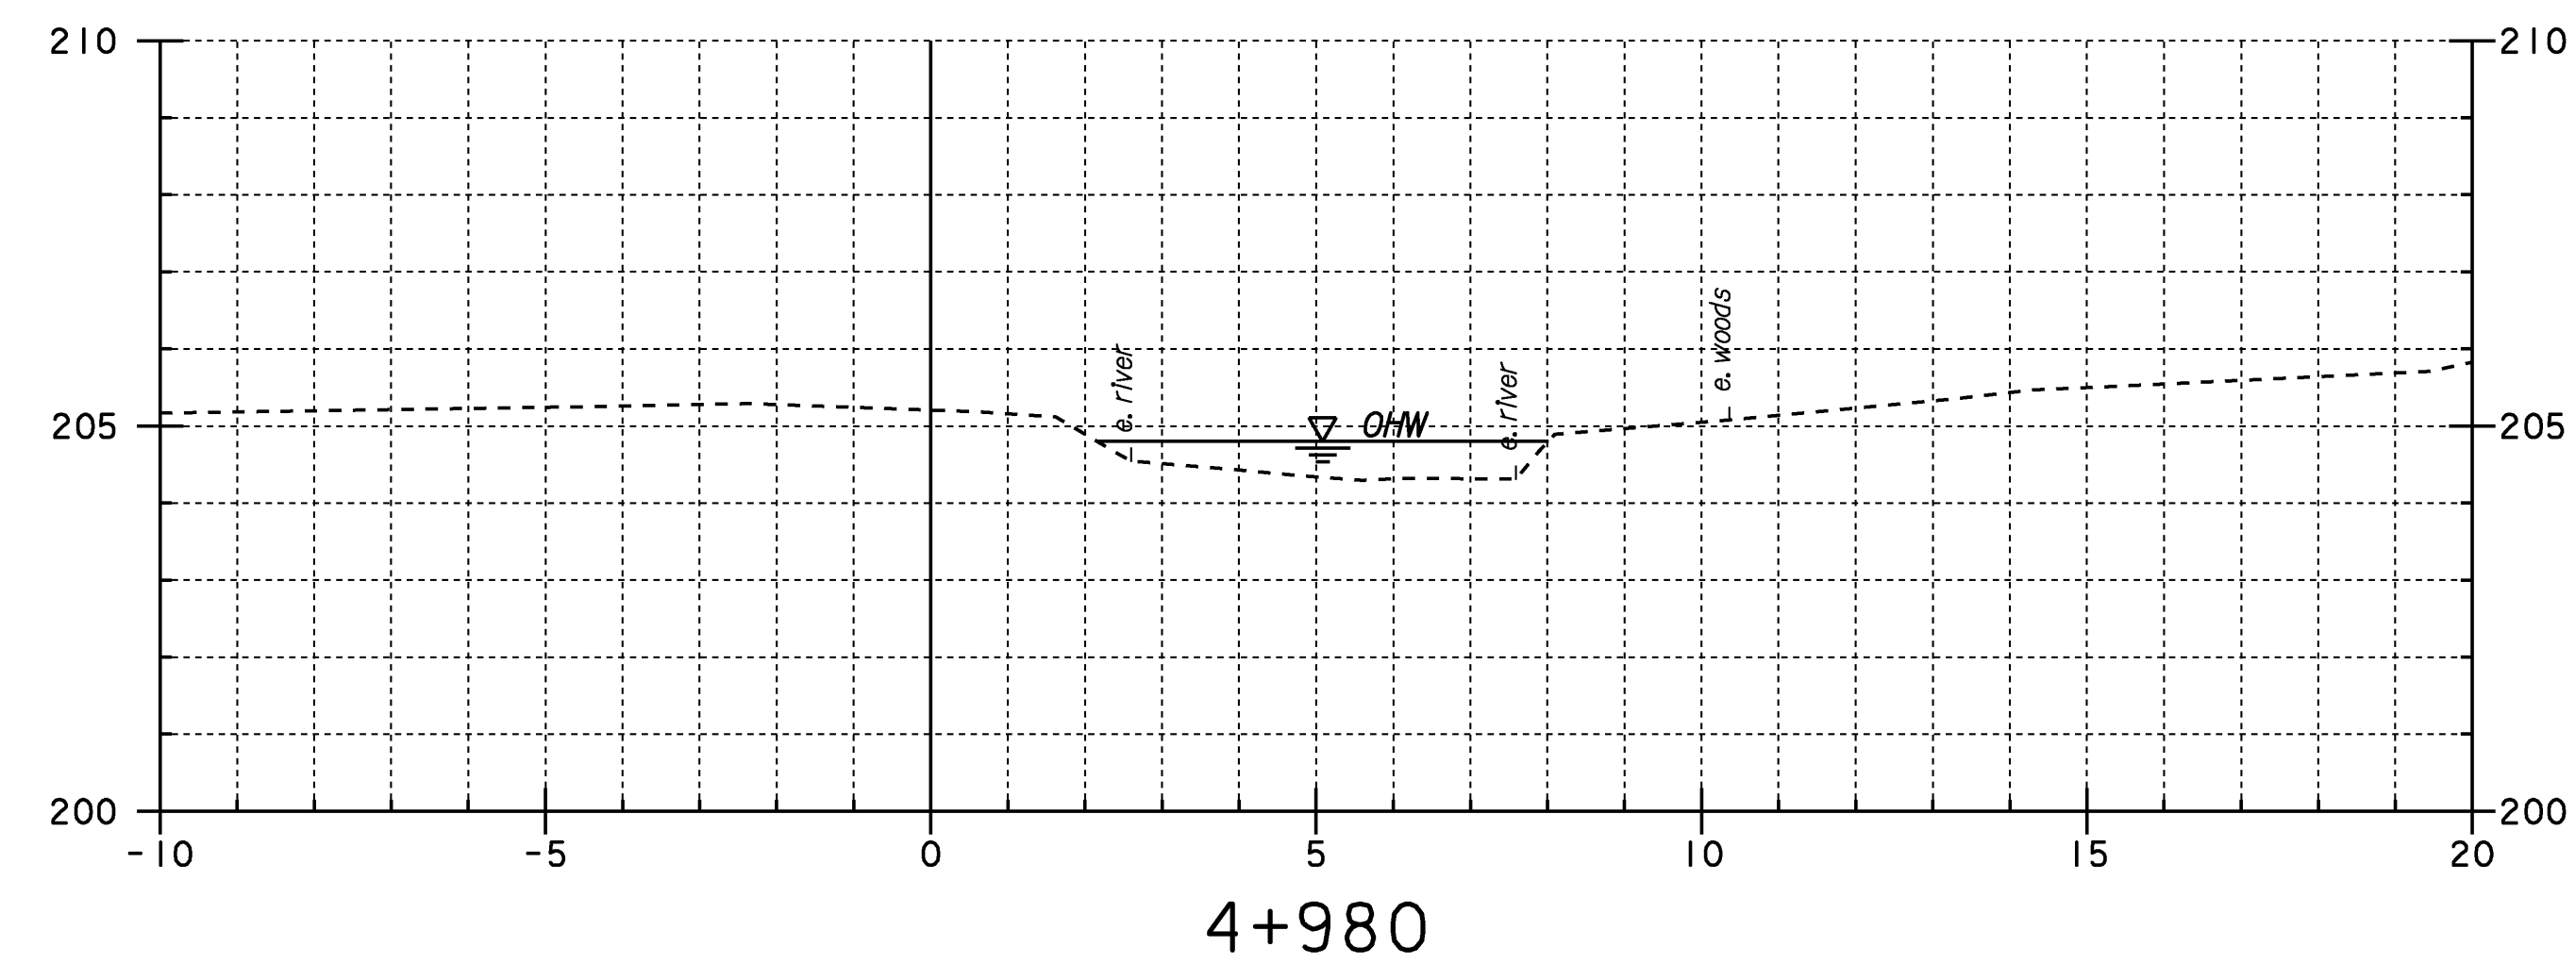


STA 4+985.01 LT.
 BEGIN UNCLASSIFIED CHANNEL EXCAVATION
 GEOTEXTILE UNDER STONE FILL
 STONE FILL, TYPE III
 GRUBBING MATERIAL

STA 4+985.28 RT.
 BEGIN UNCLASSIFIED CHANNEL EXCAVATION
 GEOTEXTILE UNDER STONE FILL
 STONE FILL, TYPE III
 GRUBBING MATERIAL

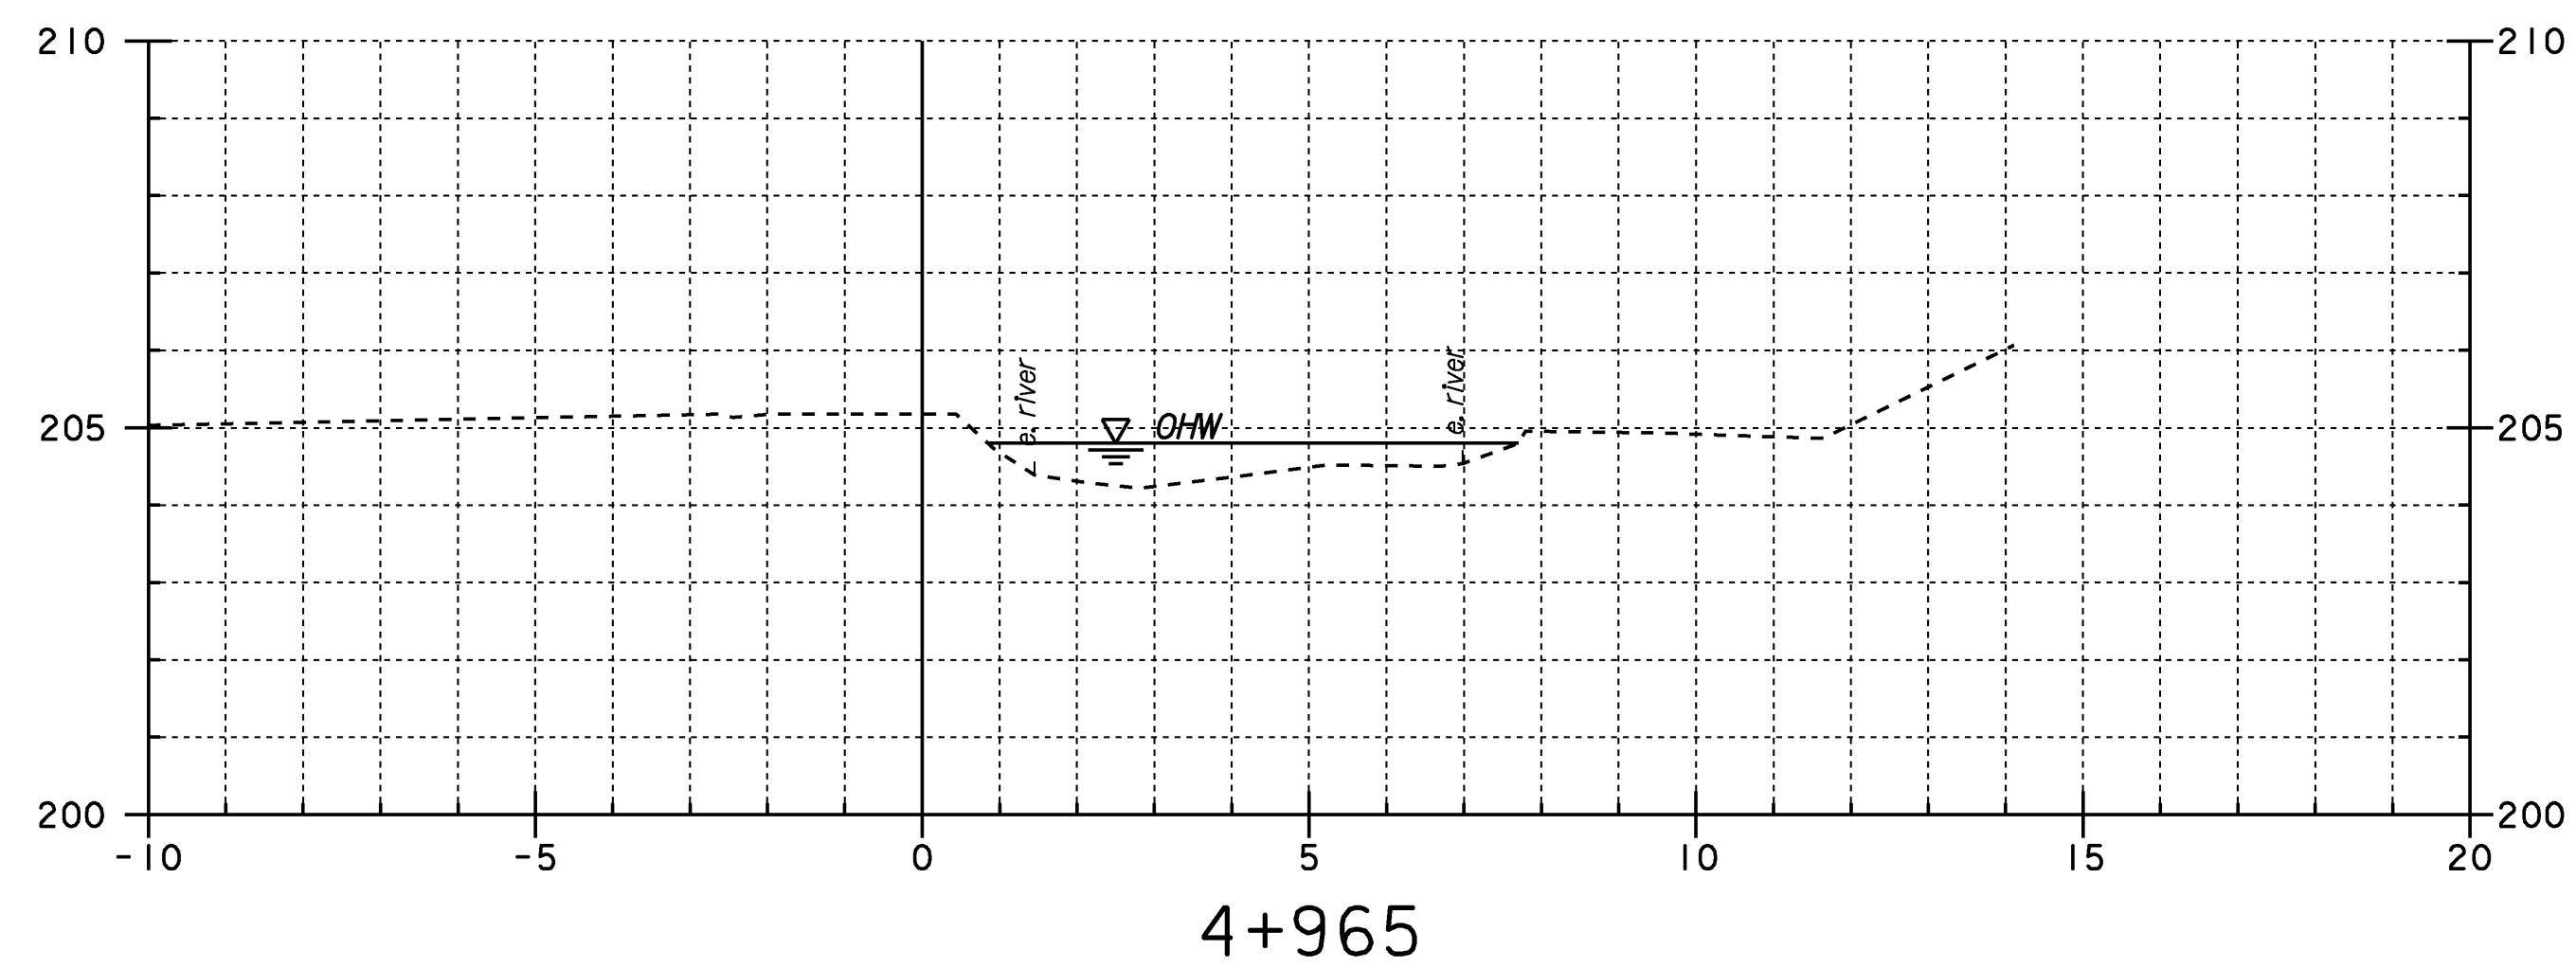

**STA 4+965 - STA 4+990
 CHANNEL CROSS SECTIONS #1**

PROJECT NAME: EAST MONTPELIER	PLOT DATE: 14-JUL-2009
PROJECT NUMBER: STP 037-2(9)	DRAWN BY: R. PELLETT
FILE NAME: 78f200\str\s200xsl.dgn	CHECKED BY: J. LACROIX
DESIGNED BY: J. LACROIX	SHEET 66 OF 67
sf200csl.i	

