




APPROACH SLAB #1 PLAN
SCALE: 1/4"=1'-0"

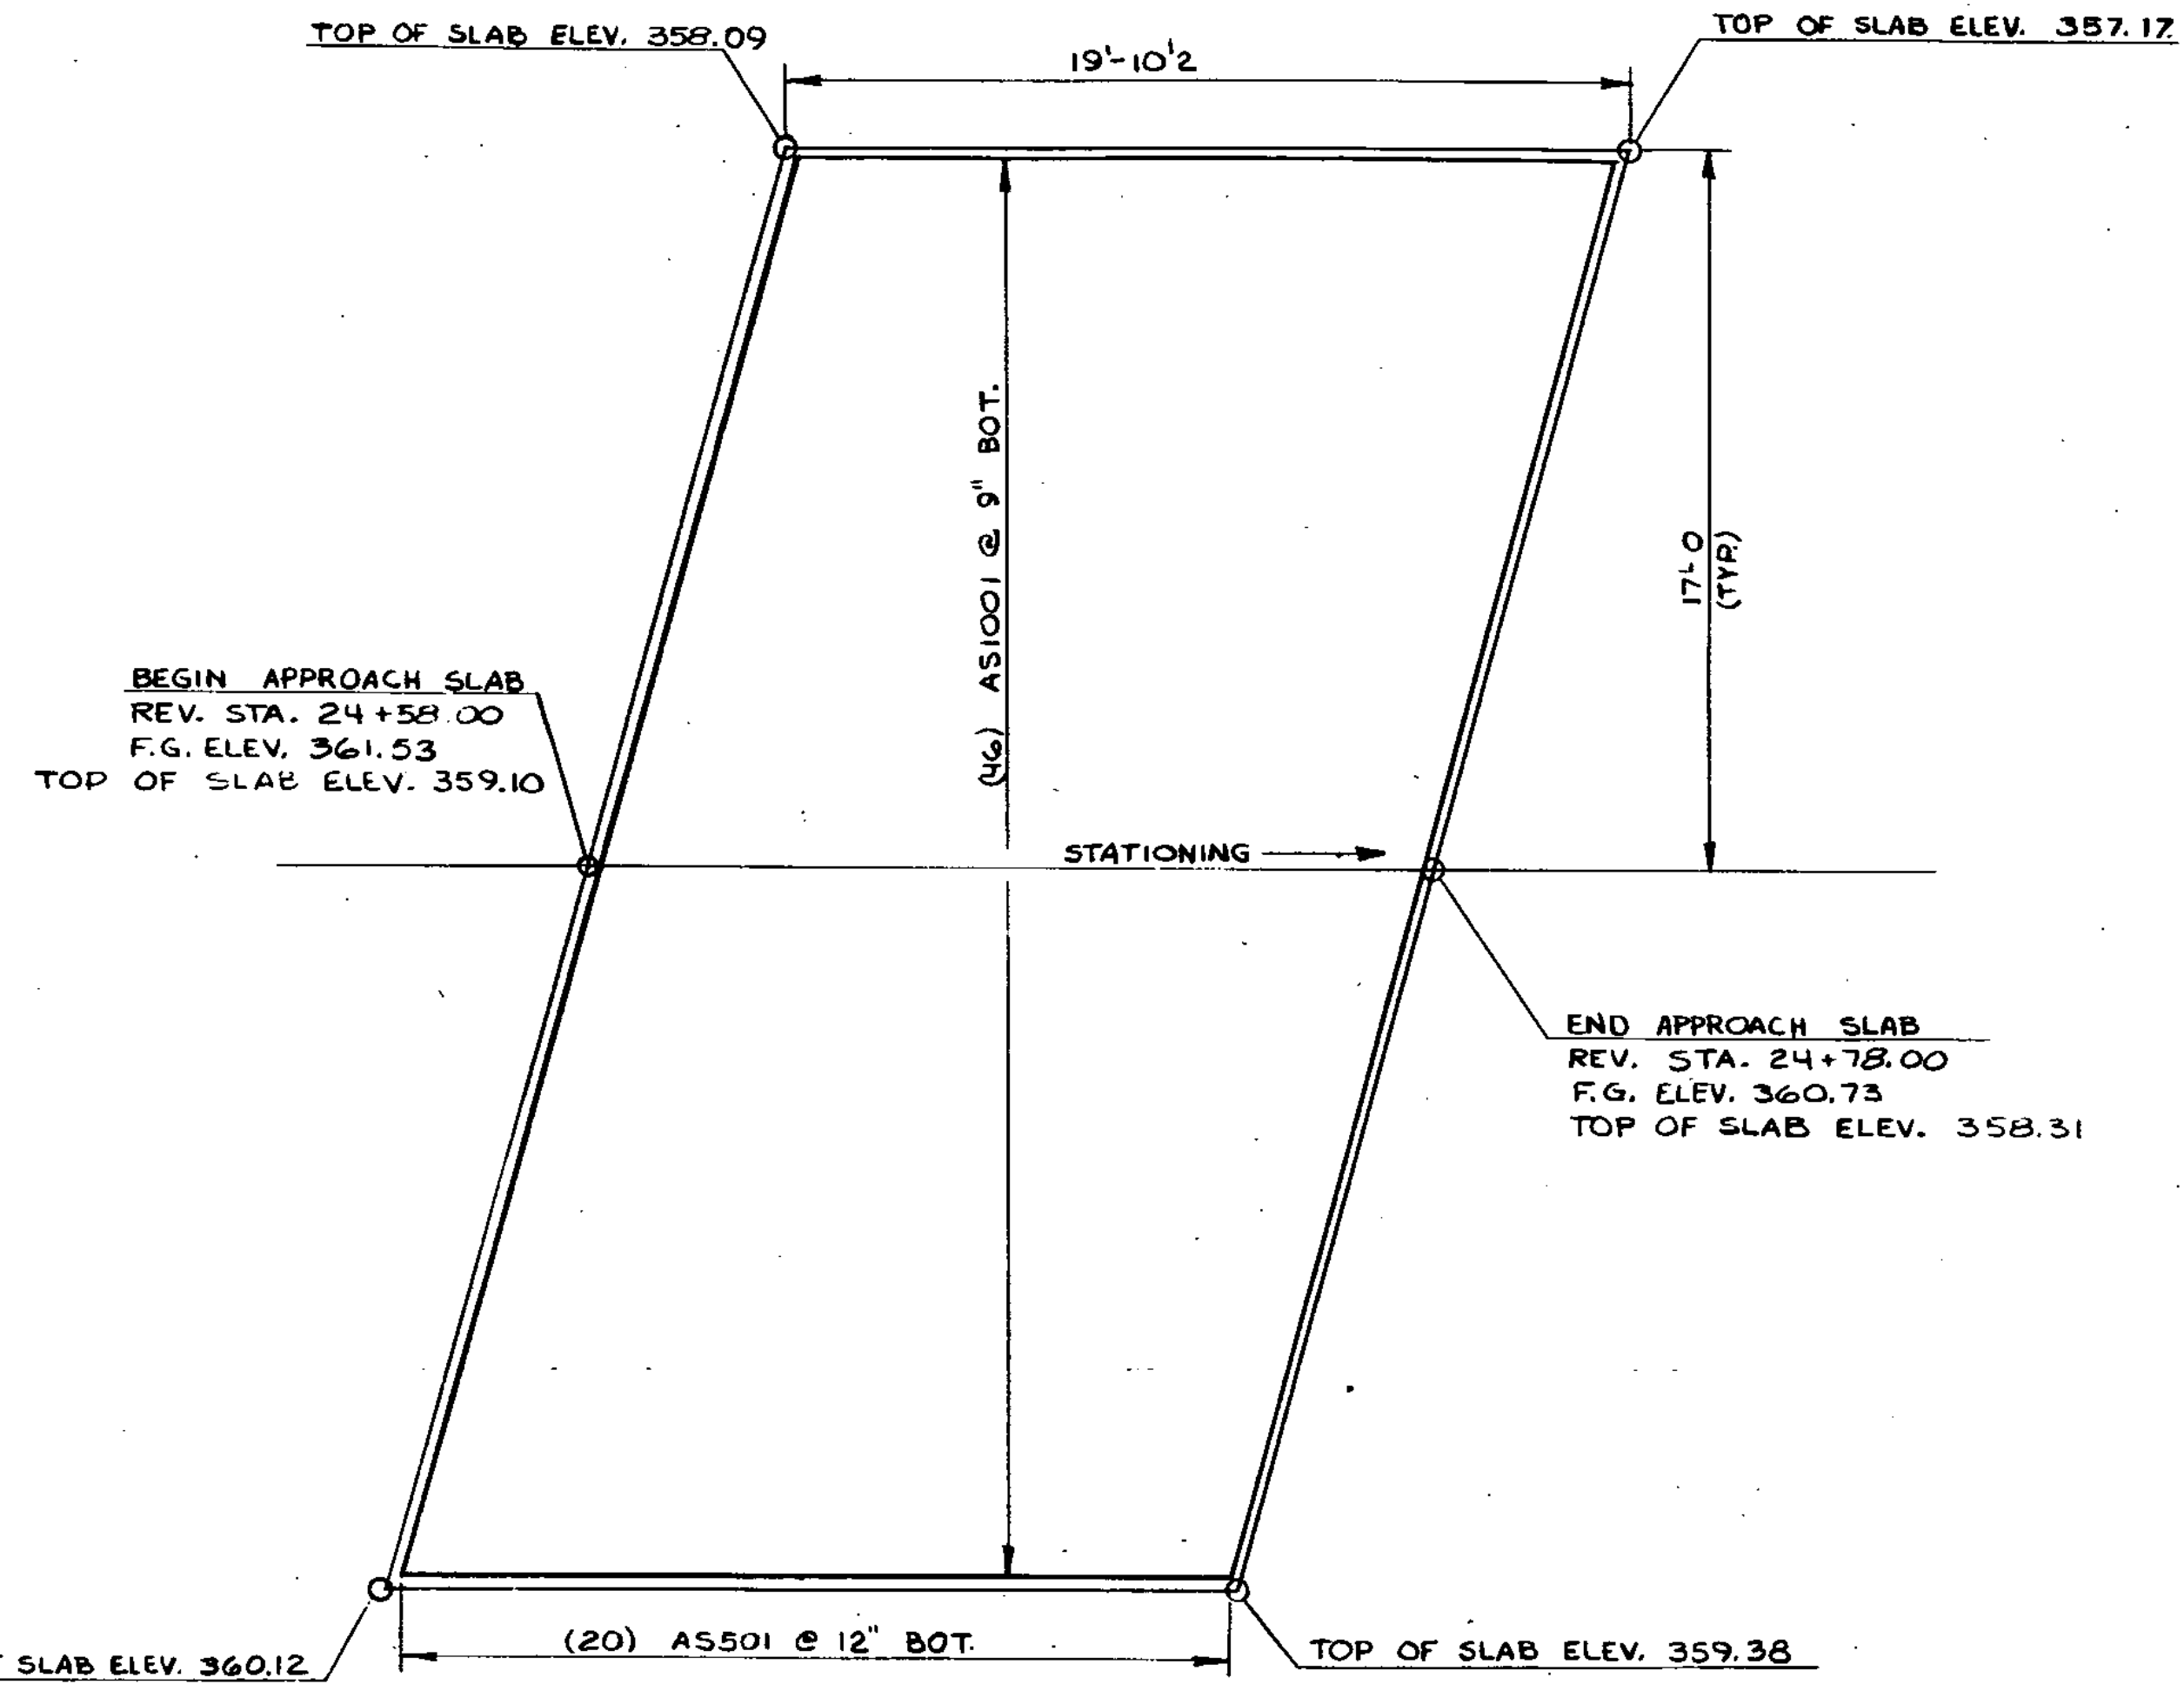

APPROACH SLAB #2 PLAN
SCALE: 1/4"=1'-0"

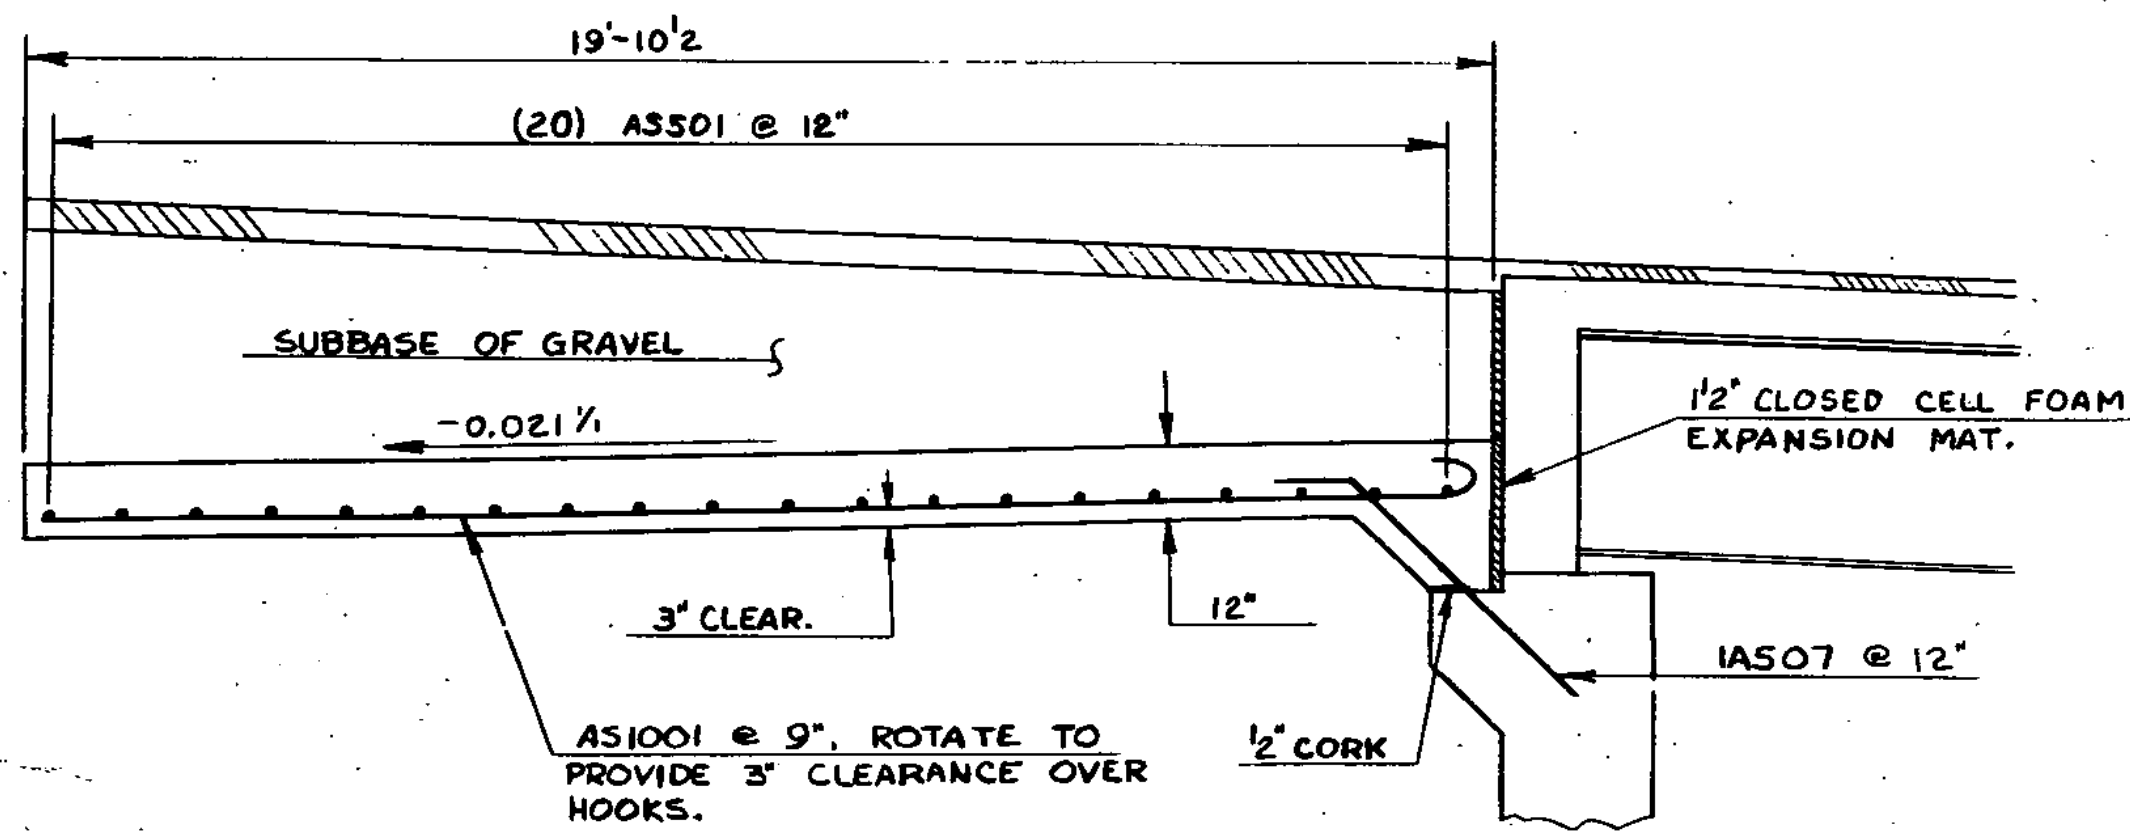

APPROACH SLAB #1 ELEVATION
SCALE: 3/8"=1'-0"

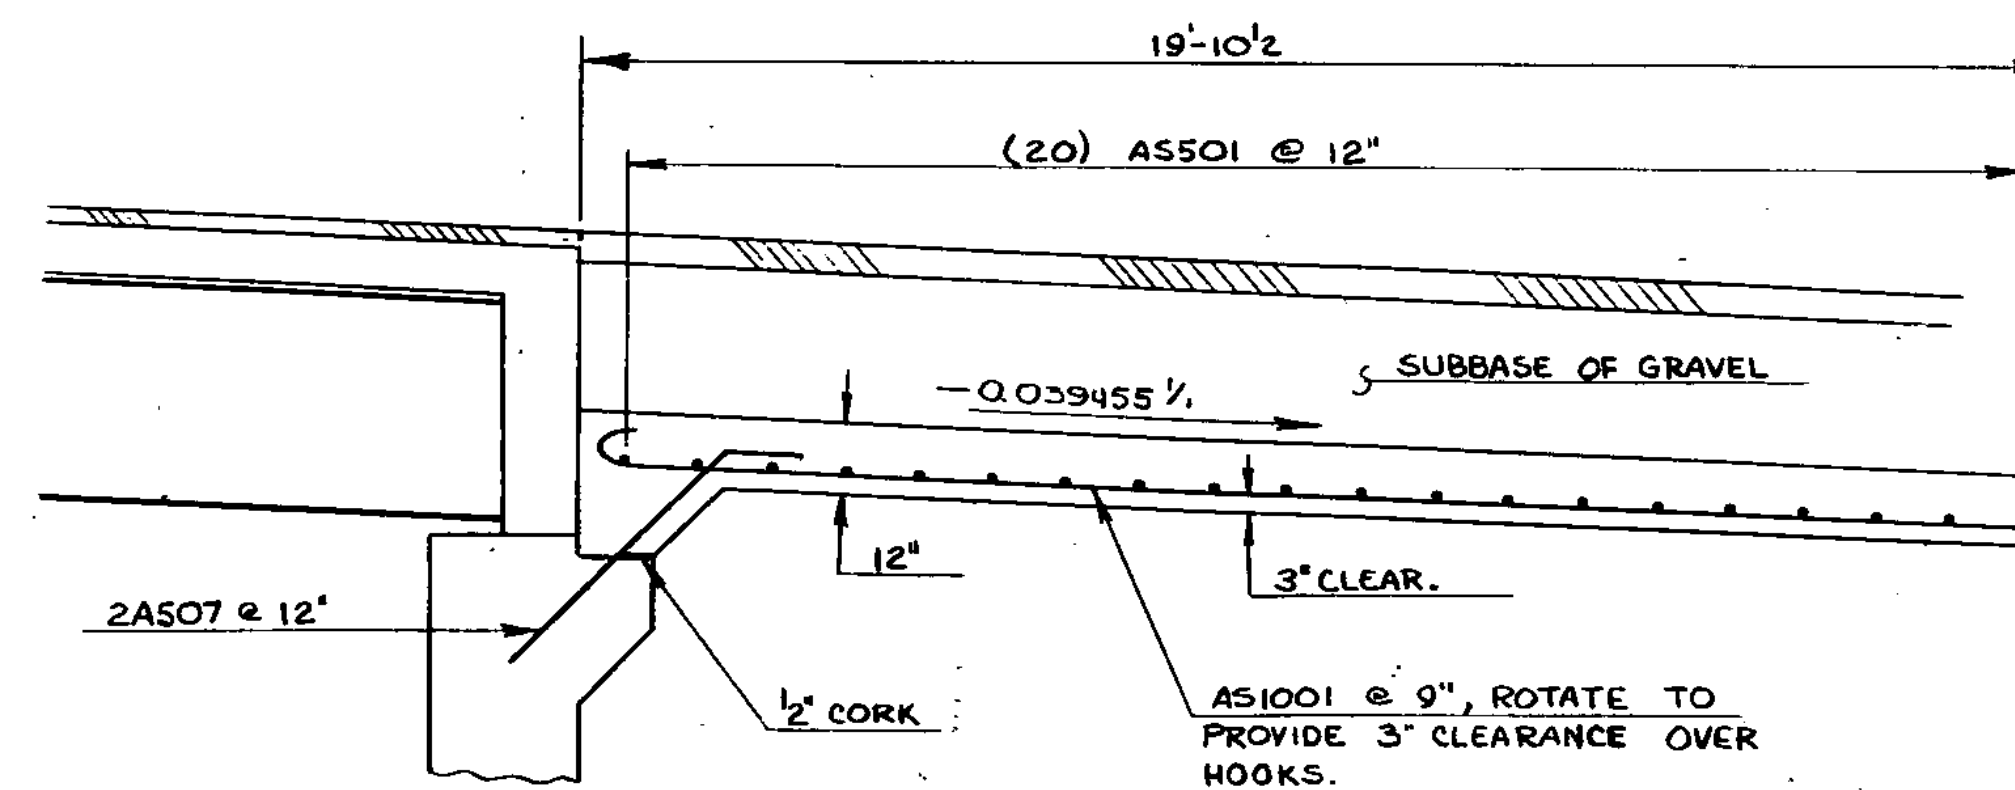

APPROACH SLAB #2 ELEVATION
SCALE: 3/8"=1'-0"

STATE OF VERMONT	
AGENCY OF TRANSPORTATION	
TOWN OF FAIRFAX	Bridge No. 8
HIGHWAY NO. VT. 128	Log Sta. 9+56
	Surv. Sta. 24+21
VT. 128 OVER BROWNS RIVER	
APPROACH SLAB DETAILS	
Designed by R. ALDRICH	Drawn by G. SCHELLEY
Checked by M. CERUTTI date 10/83	Bridge Design Supervisor E.L. Doherty date 1-84
PROJECT FAIRFAX	PROJECT NO. BRS 0229 (2)S
Bridge Sheet No. BR813	Sheet 34 of 98