

**INDEX OF SHEETS**


1.	TITLE SHEET
2.	TYPICAL SHEET
3-4.	DRAINAGE AND ITEM QUANTITY SHEETS
5.	EARTHWORK AND GRADE SHEET
6-9.	RIGHT OF WAY DETAIL AND PLAN SHEETS
10-12.	PLAN AND PROFILE SHEETS
13-23.	RR 100 SERIES US ROUTE 7 OVER THE ROCK RIVER
24-25.	BLANK
27.	A-21 RURAL HIGHWAY TYPICAL SECTIONS (400-750 A.D.T.)
28.	A-20 SLOPES IN SOLID ROCK EXCAVATION (50 MPH & OVER)
29.	B-5 SLOPE GRADING, EMBANKMENTS
30.	B-13 DRIVE INTERSECTIONS, DRIVES UNDERPASS
31.	D-2 FLUSHING BASINS
32.	E-2 APPROACH SIGNS, ROAD CONSTRUCTION
33.	E-3 APPROACH SIGNS, BRIDGE CONSTRUCTION
34.	E-4 CONSTRUCTION SIGNS ON PROJECT
35.	E-7 DELINEATION, PARALLELS, AND DETOURS
36.	E-7A TYPE III PARALLEL BREAKAWAY
37.	G-1 STEEL BEAM GUARD-RAIL (50 MPH & OVER)
38.	G-4 MARKING GUIDE POSTS
39.	G-14 BREAKAWAY CABLE TERMINAL FOR G.R., STEEL BEAM W/WOOD POSTS
40.	J-1 ROADSIDE MARKERS
41.	T-1 TEMPORARY EROSION CONTROL
42.	T-2 TEMPORARY EROSION CONTROL
43.	SB-PA-82 BRIDGE RAILINGS GALVANIZED BOX BEAM
44.	SB-PA-82 GUARD RAIL APPROACH SECTION, TYPE I
45.	SCB-DI-75 GENERAL INFORMATION
46.	SCB-DA-76 PLAN & RECONSTRUCTION LAYOUT AT ABUTMENT
47.	SCB-DG-73 DETAILS SOLID, CURB, CONSTRUCTION, PILE
48.	SCB-DI-71 DETAILS STRUCTURAL STEEL DIAPHRAGM, CUT-OFF, COVER PLATES
49.	SCB-DI-71 CURTAIN WALL - BOX OUTS
50.	CROSS SECTIONS - MAINLINE
51-61.	CROSS SECTIONS - CHANNEL

06/17/82  
08/31/81 R  
12/06/71  
12/14/71  
12/16/76 R  
07/24/75 R  
03/04/81 R  
12/15/78 R  
01/01/80 R  
02/02/83 R  
04/08/82 R  
03/12/84 R  
02/25/82 R  
06/12/81 R  
06/27/80  
12/01/76 R  
07/05/72  
09/07/83 R  
09/01/83 R  
09/14/81 R  
01/08/76 R  
01/03/79 R  
12/15/75 R  
01/27/75 R

STATE OF VERMONT  
AGENCY OF TRANSPORTATION



PROPOSED IMPROVEMENT  
TOWN OF HIGHGATE  
COUNTY OF FRANKLIN  
U.S. ROUTE NO. 7 (F.A.S.)

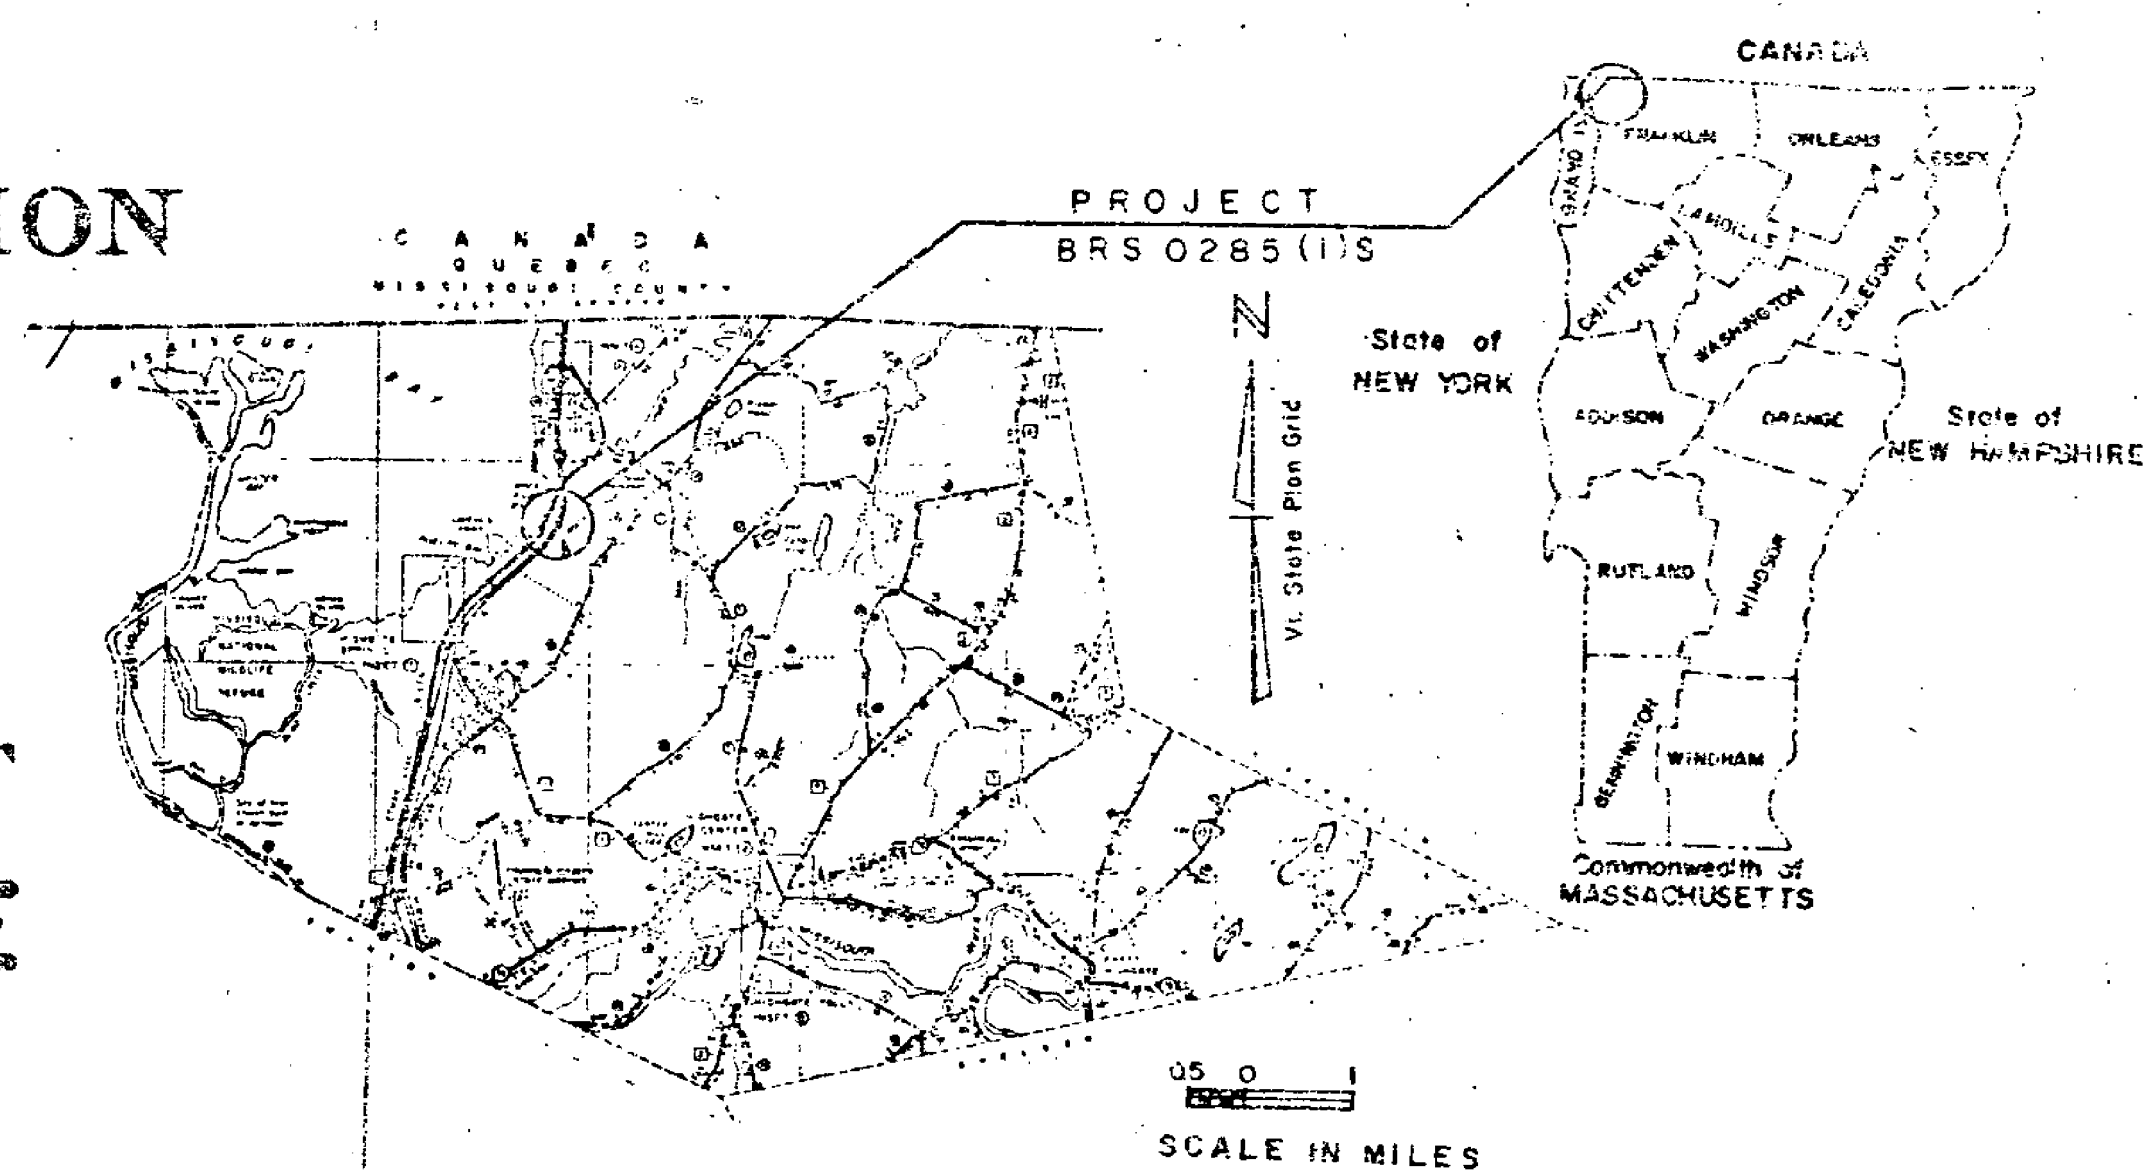

Dated JUN 6 1984

Winterset Inc  
Contractor

David Bailey  
Signature

President  
Title

D. H. Pernick 6-6-84  
ACTING Transportation Secretary's Signature

BURLINGTON-HIGHGATE ROAD  
BEGINNING AT A POINT 4.204 MILES NORTHERLY FROM THE  
SWANTON-HIGHGATE TOWN LINE AND EXTENDING NORTHERLY 0.189 MILES

LENGTH OF ROADWAY 908.00 FEET = 0.172 MILES  
LENGTH OF BRIDGE 92.00 FEET = 0.017 MILES  
LENGTH OF PROJECT 1000.00 FEET = 0.189 MILES

**TRAFFIC DATA**

1982 ADT	320
2002 ADT	460
2002 DHV	65
T	1%
D	55%
V	50 MPH


**PROJECT DESCRIPTION**  
WORK TO BE PERFORMED UNDER THIS PROJECT INCLUDES REMOVAL OF EXISTING BRIDGE AND CONSTRUCTION OF A NEW BRIDGE AND APPROACHES ON IMPROVED GRADE. APPROACH WORK CONSISTS OF GRADING, DRAINAGE, SUBBASE, PAVEMENT, AND GUARD RAIL.

**CONTRACT PLANS**  
THESE PLANS DO NOT REFLECT CHANGES MADE ON THE PROJECT.

**CONVENTIONAL SIGNS**

COUNTY LINE	---
TOWN LINE	- - - -
LIMITS OF ACCESS	○ ○ ○ ○
POINT OF ACCESS	X
FENCE LINE	— · — ·
STONE WALL	— · — · — ·
TRAVELED WAY	— · — · — ·
GUARD RAIL	— · — · — ·
RAILROAD	— · — · — ·
SURVEY LINE	— · — · — ·
CULVERT	— · — · — ·
POWER POLE	○
TELEPHONE POLE	○
TREES	○
CONTROL OF ACCESS	— · — ·
PROPERTY LINE	— · — ·
R.O.W TAKING LINE	— · — ·
SLOPE RIGHTS	○
TOP OF CUT	○
TOE OF SLOPE	○

DATUM  
VERTICAL NGVD 1929  
HORIZONTAL N/A

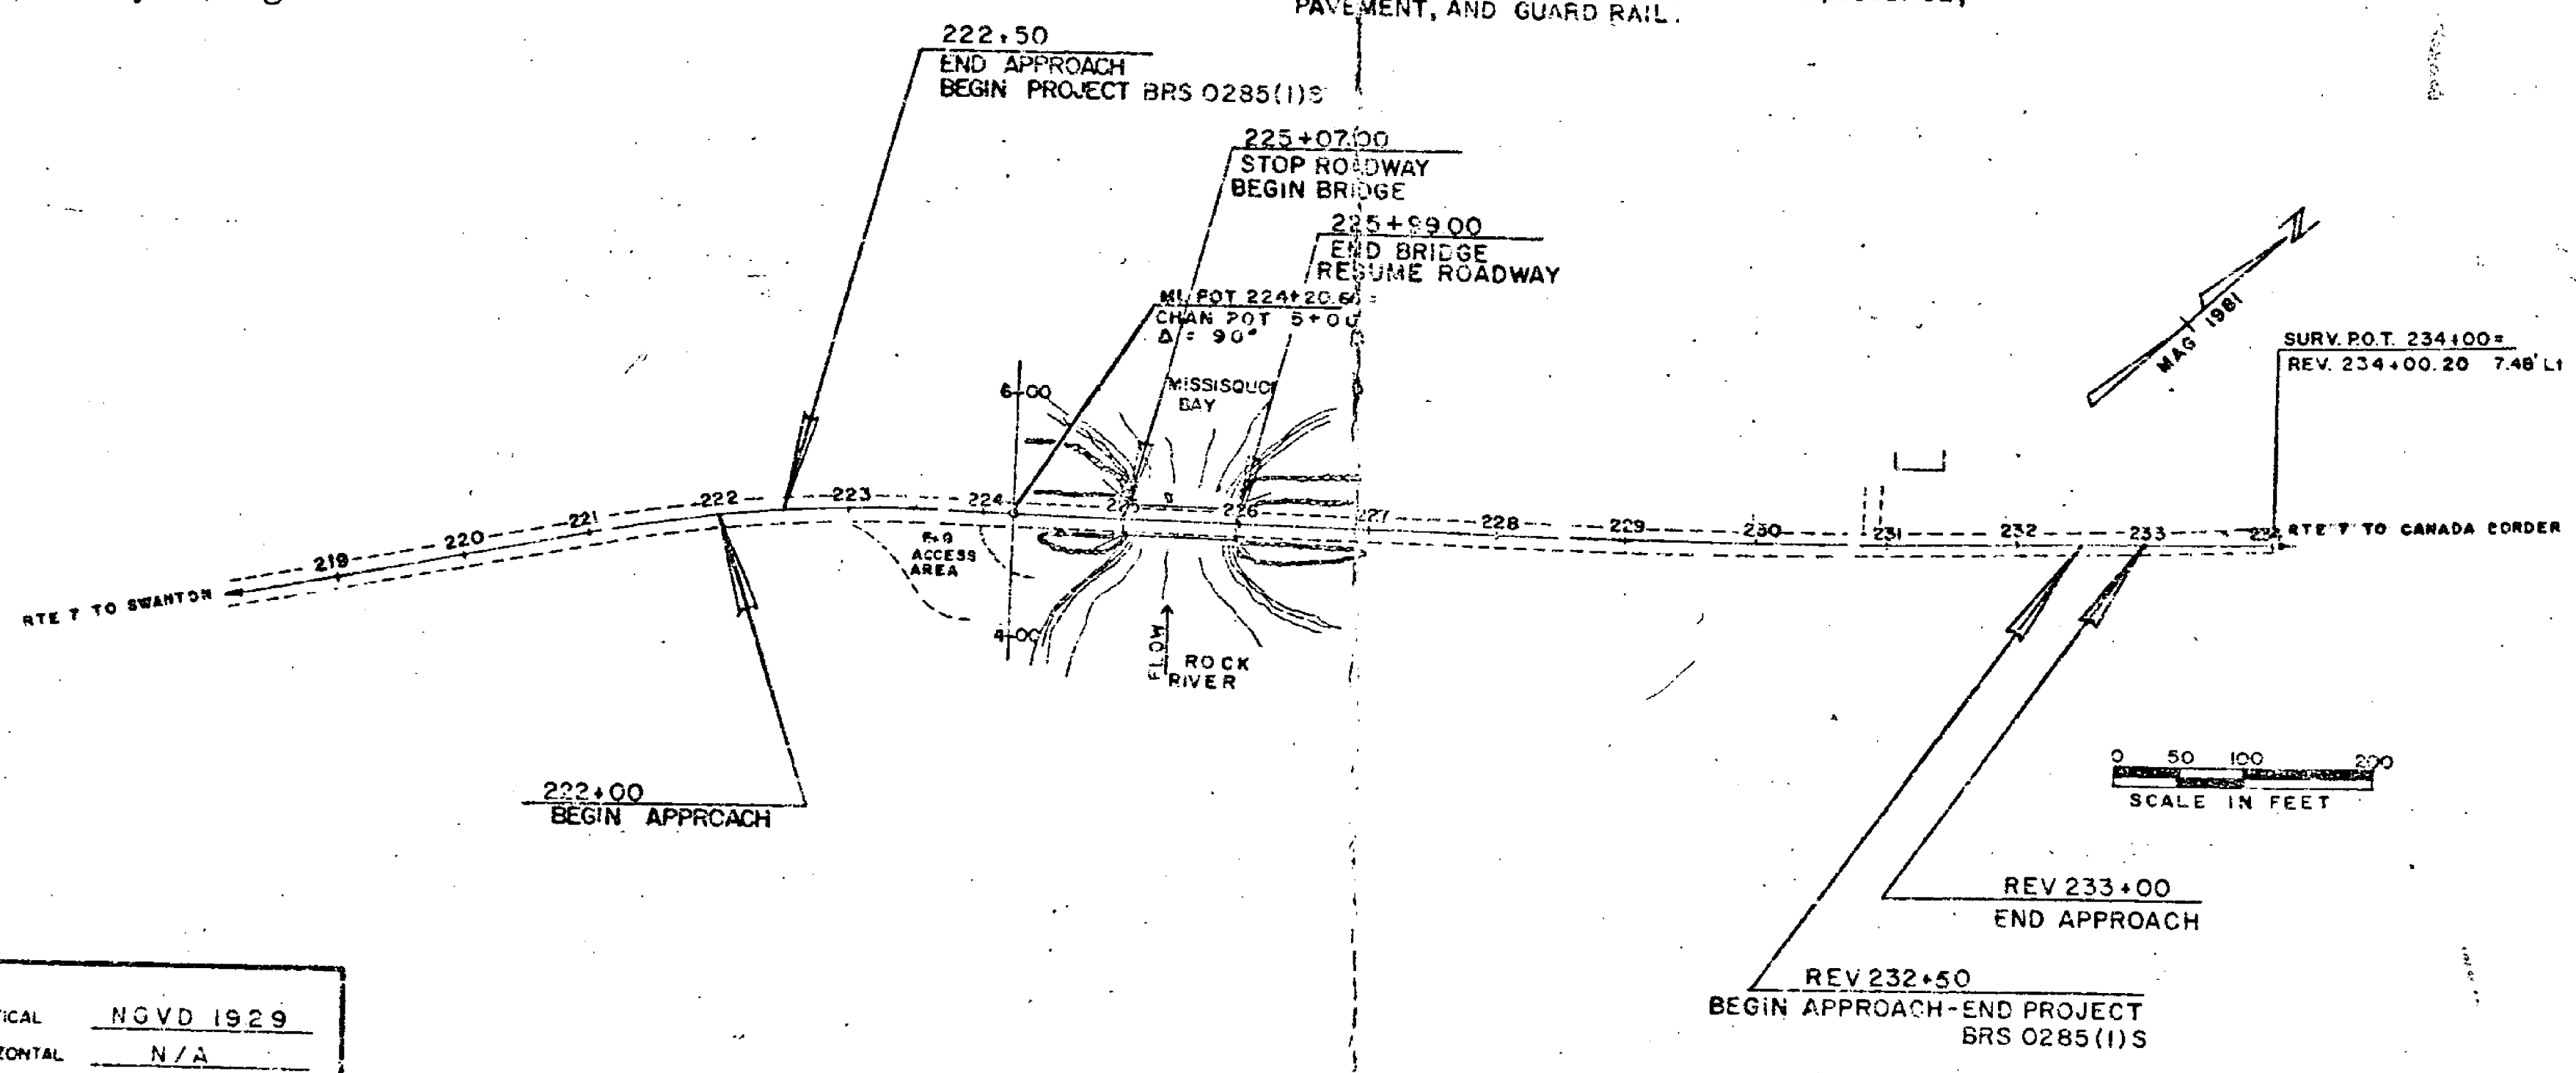

These plans are subject to such engineering changes as may be required by the Federal Highway Administration or the Director of Engineering and Construction.

Construction is to be carried on in accordance with these plans and the Standard Specifications for Highway and Bridge Construction dated March, 1976, as approved by the Federal Highway Administration on October 27, 1976 for use on this project, including all subsequent revisions and such revised specifications and special provisions as are incorporated in these plans.

**PROJECT PROCESSED UNDER SECONDARY ROAD PLAN**

SUBMITTED BY ORDER OF THE STATE TRANSPORTATION BOARD

APPROVED: J. J. G. P. E. DATE 4-2-84  
DIRECTOR OF ENGINEERING AND CONSTRUCTION

DEPARTMENT OF TRANSPORTATION  
FEDERAL HIGHWAY ADMINISTRATION

APPROVED: \_\_\_\_\_ DATE \_\_\_\_\_  
DIVISION ADMINISTRATOR

HIGHGATE  
PROJECT BRS NO. 0285 (1)S

SHEET 1 OF 64 SHEETS

BRITISH 44131-4000E1