



METHOD FOR CONSTRUCTING AN EMBANKMENT ON EARTH SLOPE

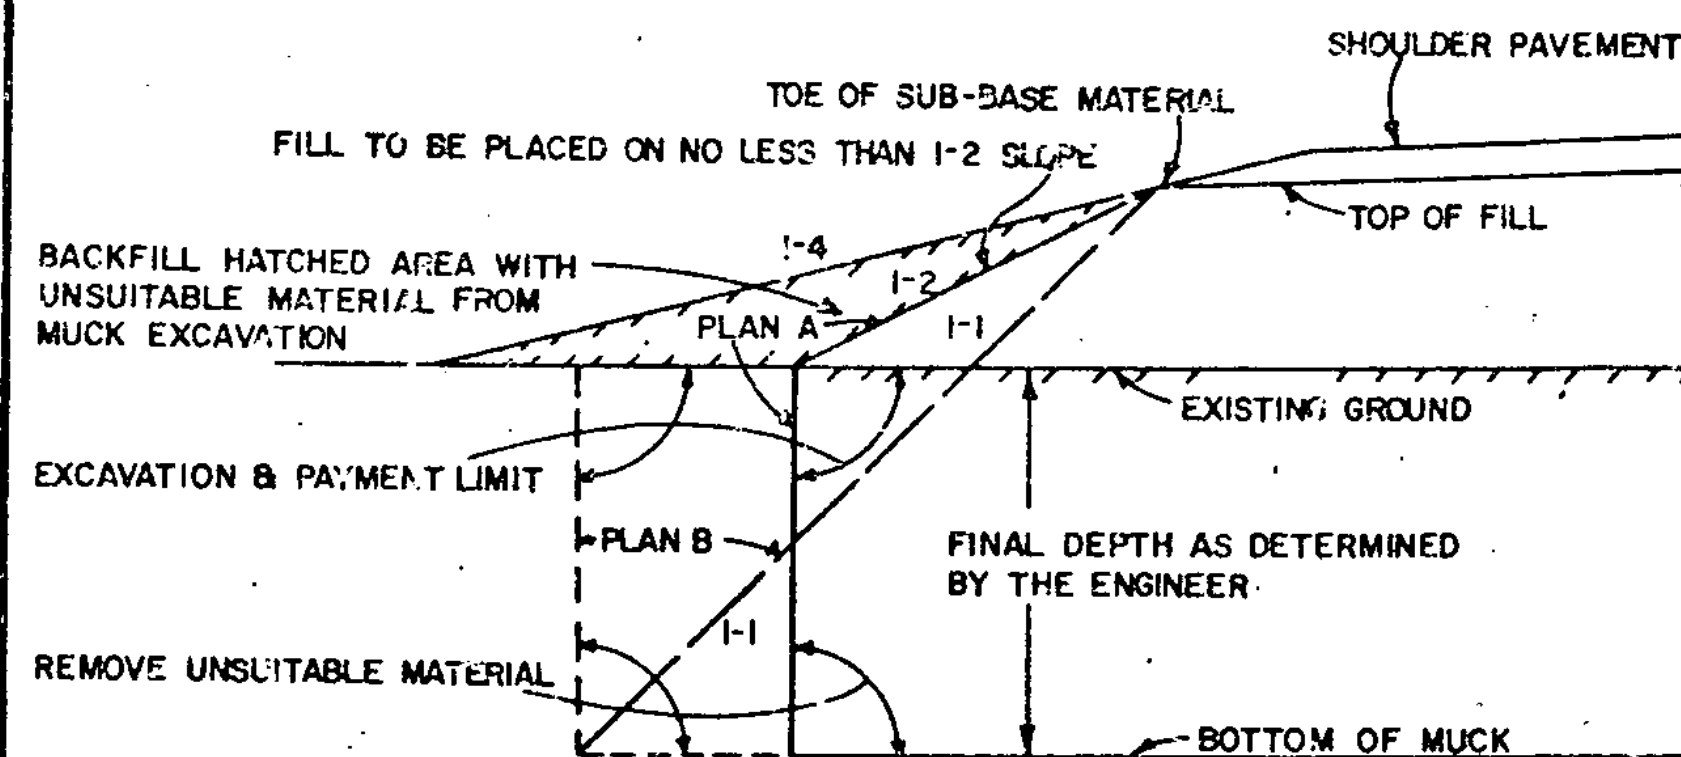


GENERAL NOTES:
 THE MUCK OR UNSUITABLE MATERIAL SHALL BE EXCAVATED TO THE NEAT LINES SHOWN ON THE PLANS OR AS DETERMINED BY THE ENGINEER.
 EXCAVATION AND PAYMENT LIMIT WILL BE DETERMINED FROM EITHER PLAN "A" OR PLAN "B", WHICHEVER PRODUCES THE GREATER WIDTH IN A GIVEN MUCK AREA.
 BACKFILL MATERIAL MUST MEET THE REQUIREMENTS SET FORTH UNDER MUCK EXCAVATION, SECTION 203.

TYPICAL NEAT PAY LINES FOR MUCK EXCAVATION

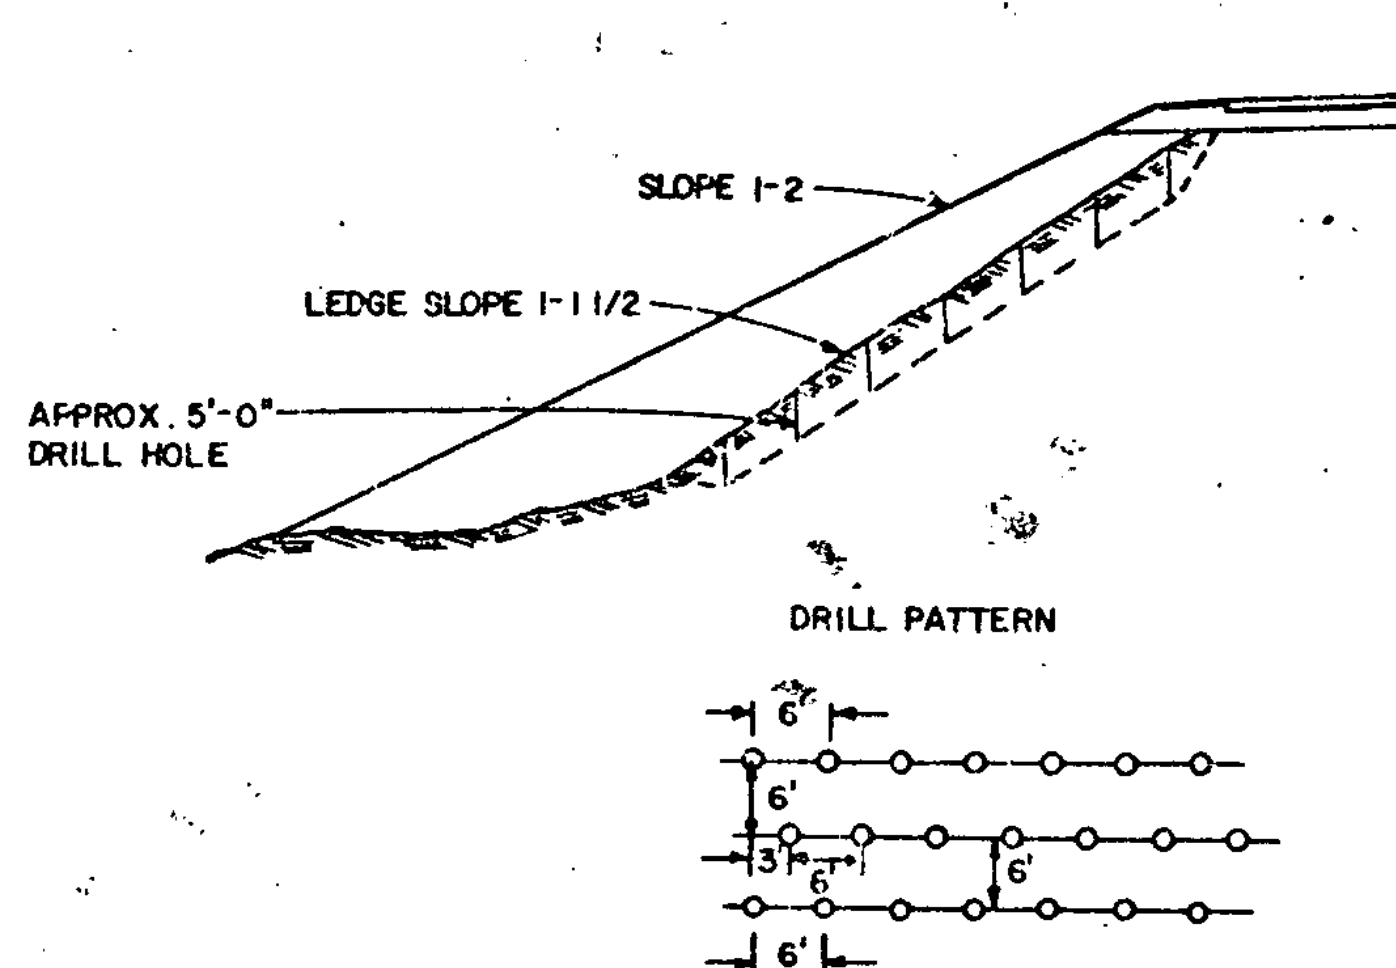

DRILLING AND BLASTING OF SOLID ROCK.
 PROCEDURE TO BE FOLLOWED WHEN LEGE SLOPE ON OLD GROUND IS BETWEEN A 1 ON 1 AND A 1 ON 5 SLOPE.
 ALL HOLES TO BE APPROXIMATELY 5'-0" DEEP, Holes TO BE IN ROWS, SPACED AND STAGGERED AS SHOWN IN DRILL PATTERN, OR AS DIRECTED BY THE ENGINEER, SEE SECTION 205.

A METHOD FOR PREPARING LEDGE SLOPE BEFORE CONSTRUCTING AN EMBANKMENT

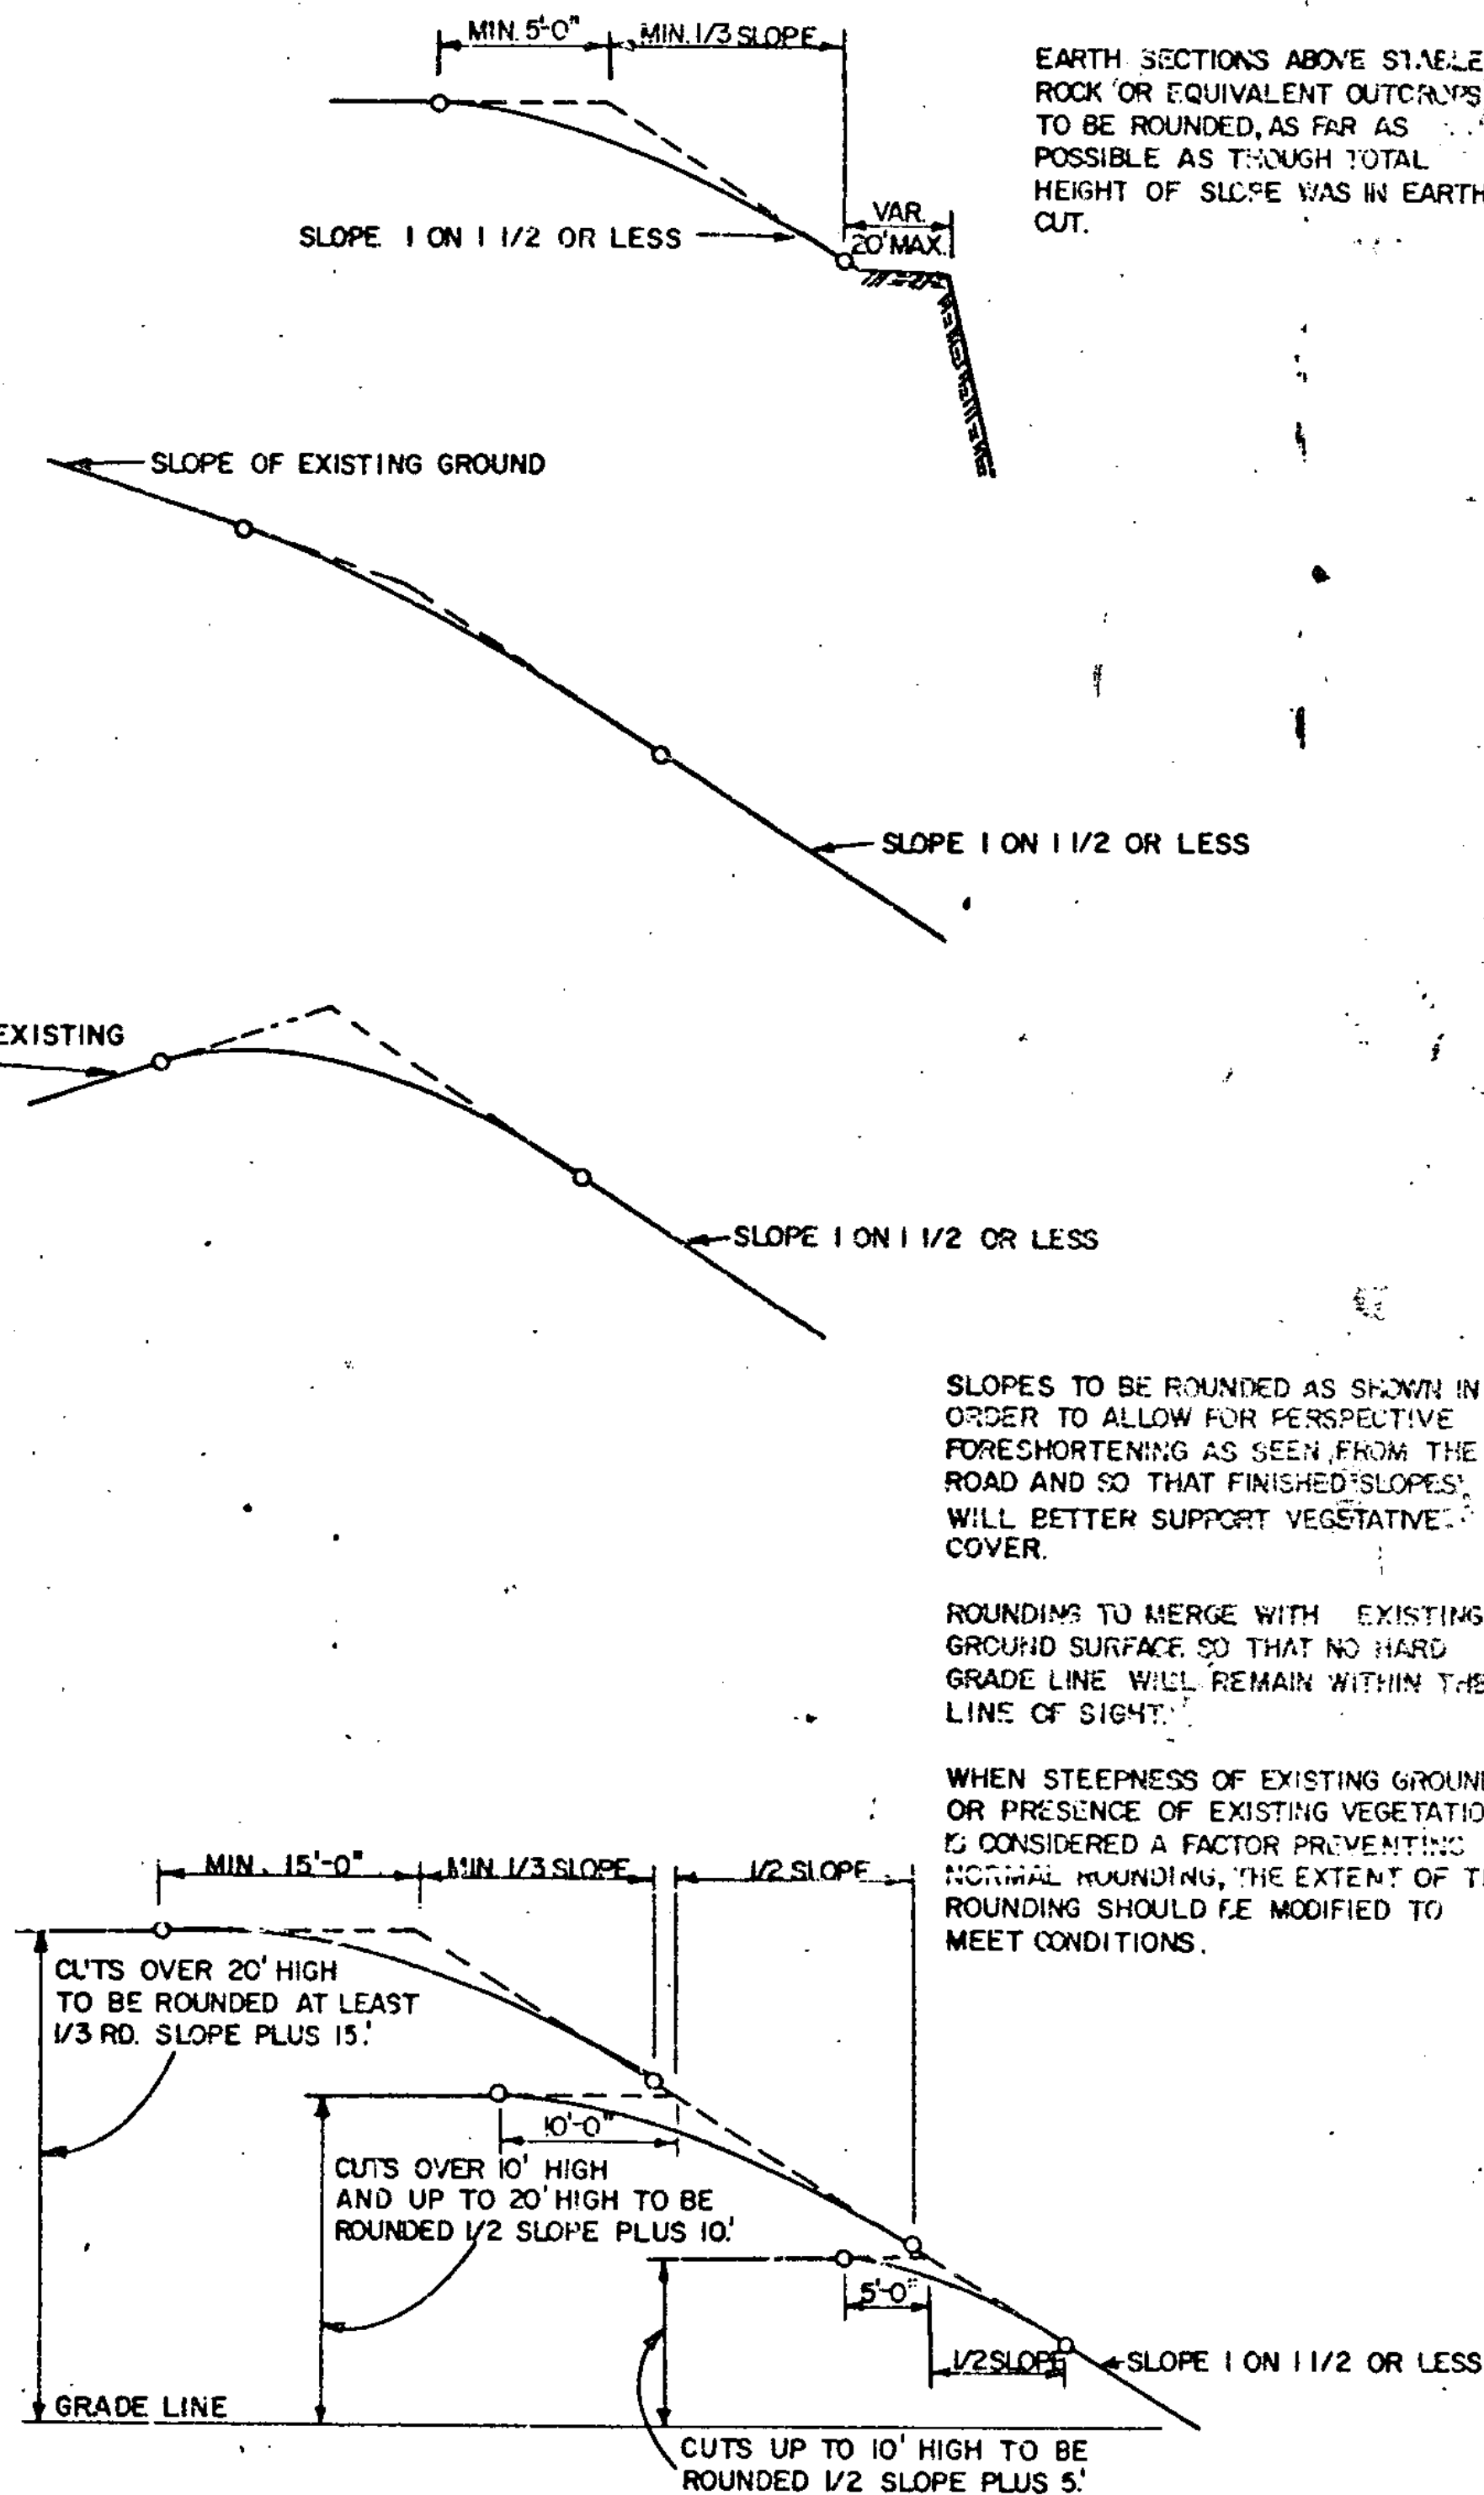

TYPICAL SLOPE ROUNDING

REVISIONS AND CORRECTIONS

APPROVED:

DATE: Dec 6, 1971

R. W. Arnold
 CHIEF ENGINEER
E. H. Stishney
 ASST. CHIEF ENGINEER
G. M. Lane
 HIGHWAY ENGINEER

EMBANKMENT ON EARTH SLOPE
 EMBANKMENT ON ROCK SLOPE
 MUCK EXCAVATION
 TYPICAL SLOPE ROUNDING

VERMONT
 DEPARTMENT
 OF HIGHWAYS
 STANDARD

B-5