



**REINFORCING LAYOUT ABUTMENT NO. 1**

SCALE 1:50

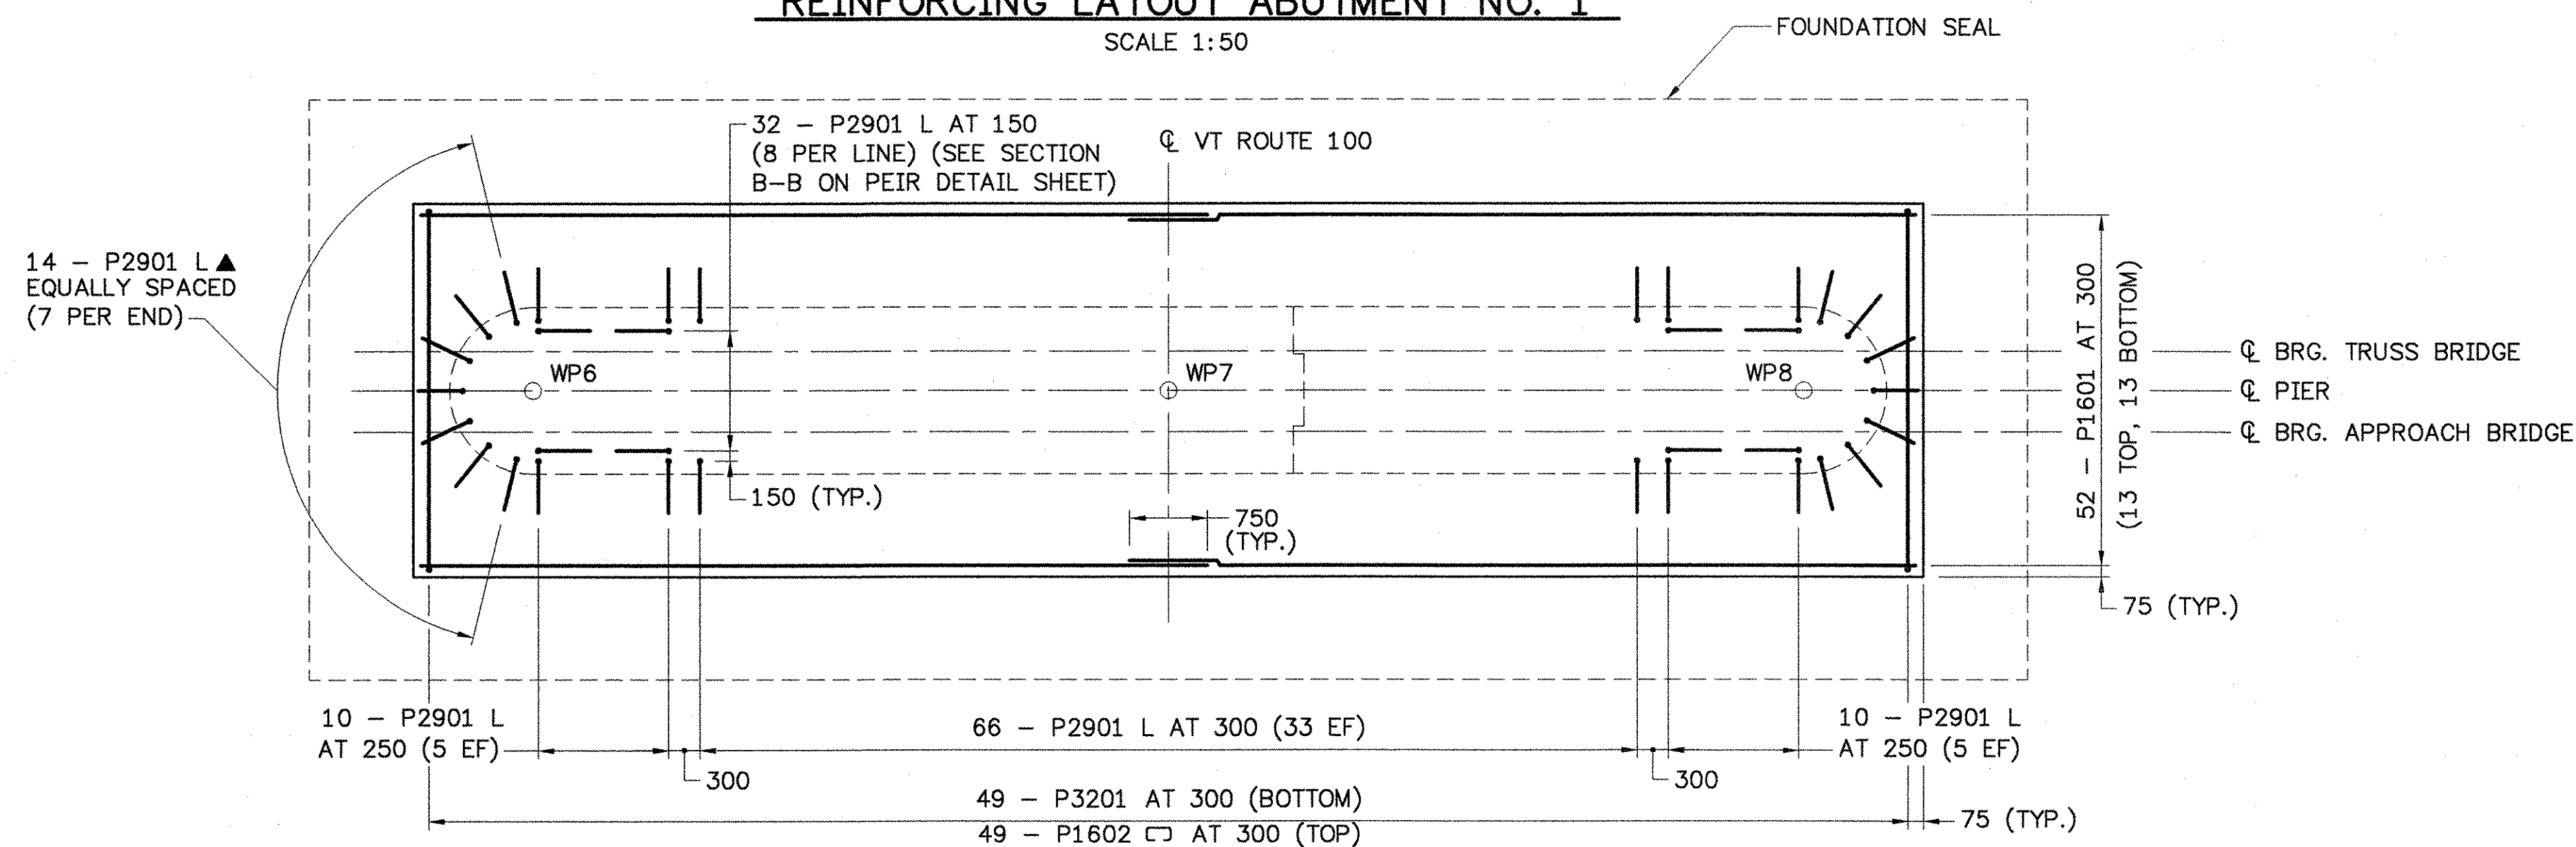

**REINFORCING LAYOUT PIER**

SCALE 1:50

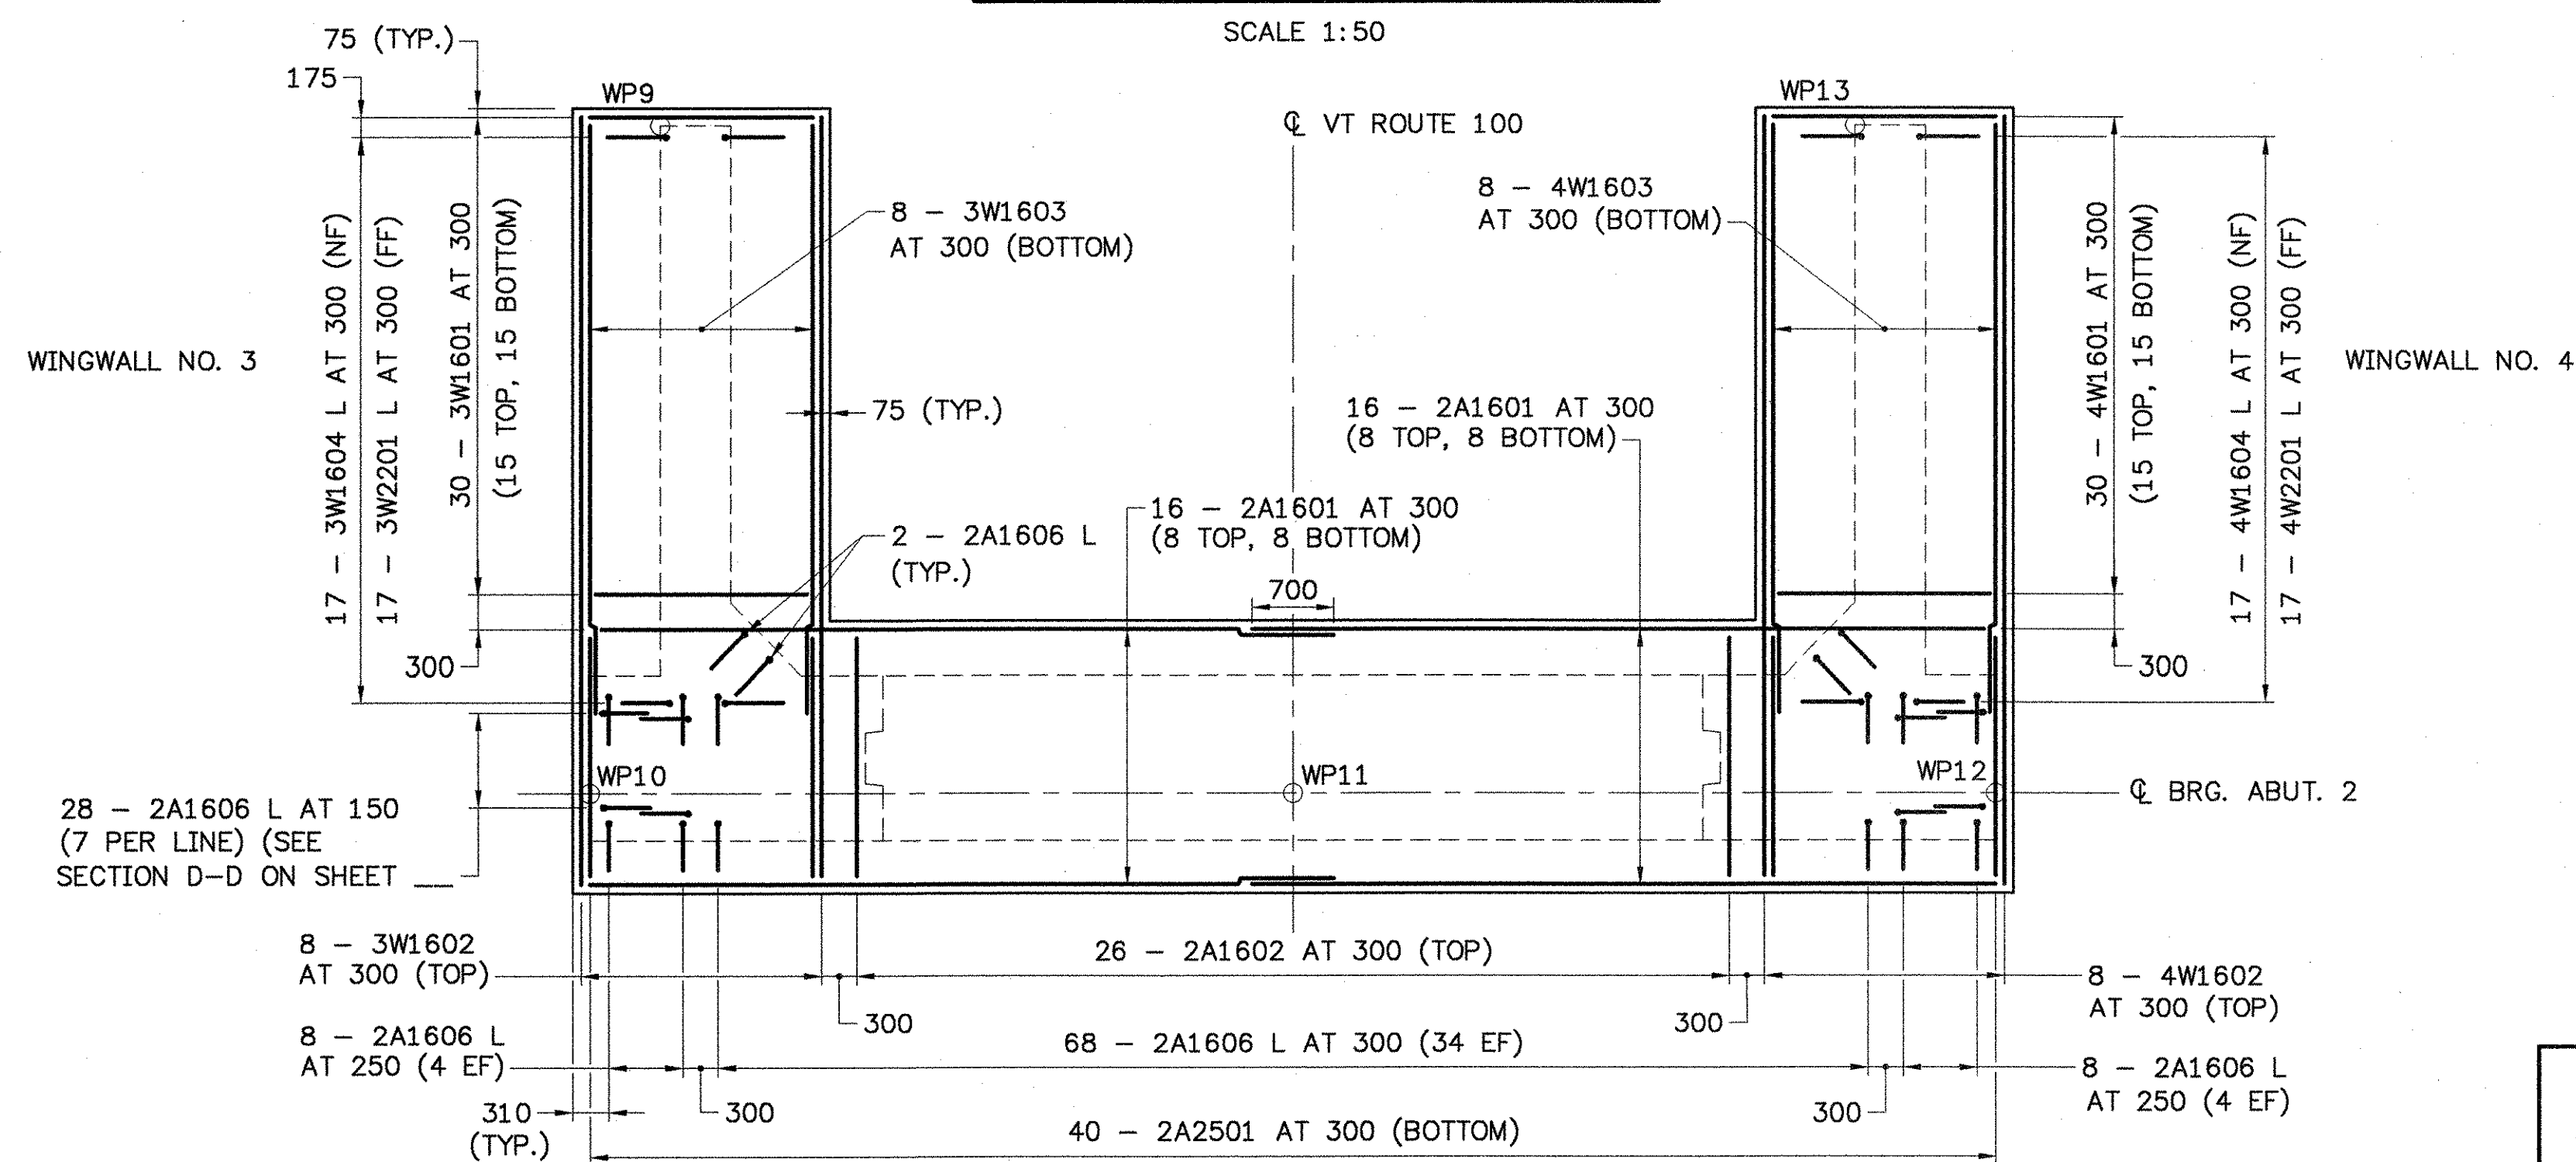

**REINFORCING LAYOUT ABUTMENT NO. 2**

SCALE 1:50

**NOTE**

- NF = NEAR FACE
- FF = FAR FACE
- EF = EACH FACE
- ▲ = FIELD CUT

**STATE OF VERMONT  
AGENCY OF TRANSPORTATION**

Town Of	JAMAICA	Bridge No.	80
Highway No.	VT. ROUTE 100	Log Sta.	
		Surv. Sta.	
VT. ROUTE 100 OVER THE WEST RIVER			
FOOTING REINFORCING PLAN			
Designed By	JH	Drawn By	MWS
Checked By	Date	Bridge Design Supervisor	
LMM	2/02	LMM	Date 2/02
PROJECT	JAMAICA	PROJECT NO.	BRF 013-1(8)
I.G.C. Info.			
Bridge Sheet No.		Sheet	92 Of 116



540 Commercial St.  
Manchester, NH 03101  
Ph: (603) 668-8223  
Fax: (603) 668-8802

E-MAIL: CLD@CLDENGINEERS.COM