



ITEM x161pa (4 REQ'D)
 (PL12x434x7038)
 M270M-GR345 (CVN) (ABM #14)

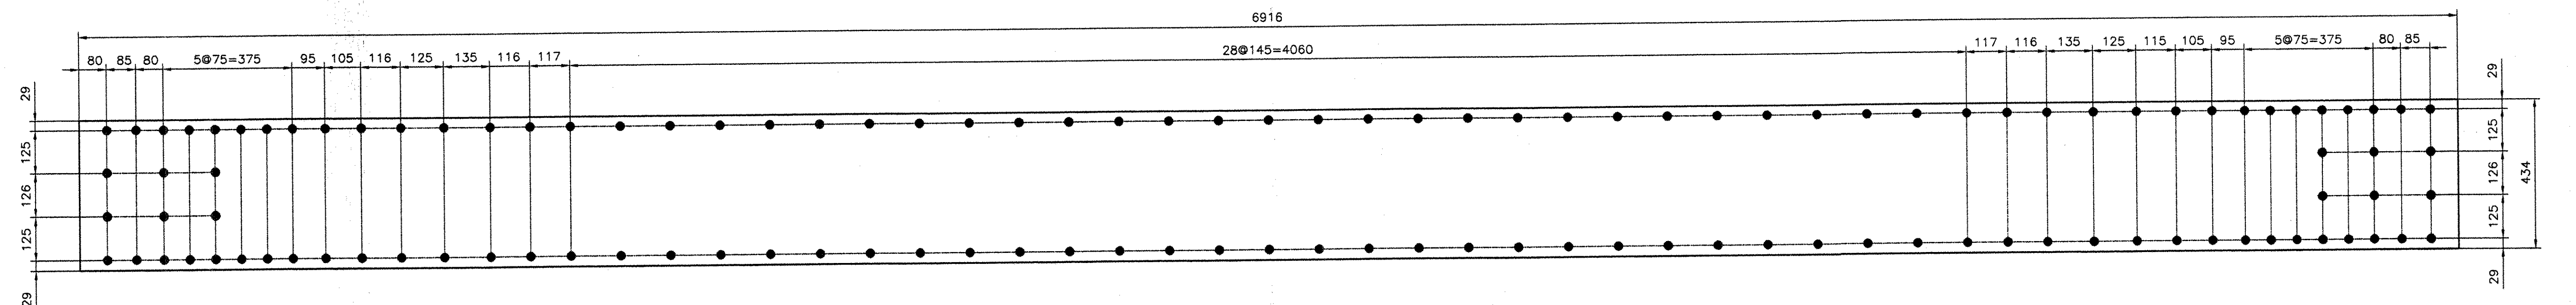

ITEM x161pb (4 REQ'D)
 (PL12x434x6916)
 M270M-GR345 (CVN) (ABM #14)

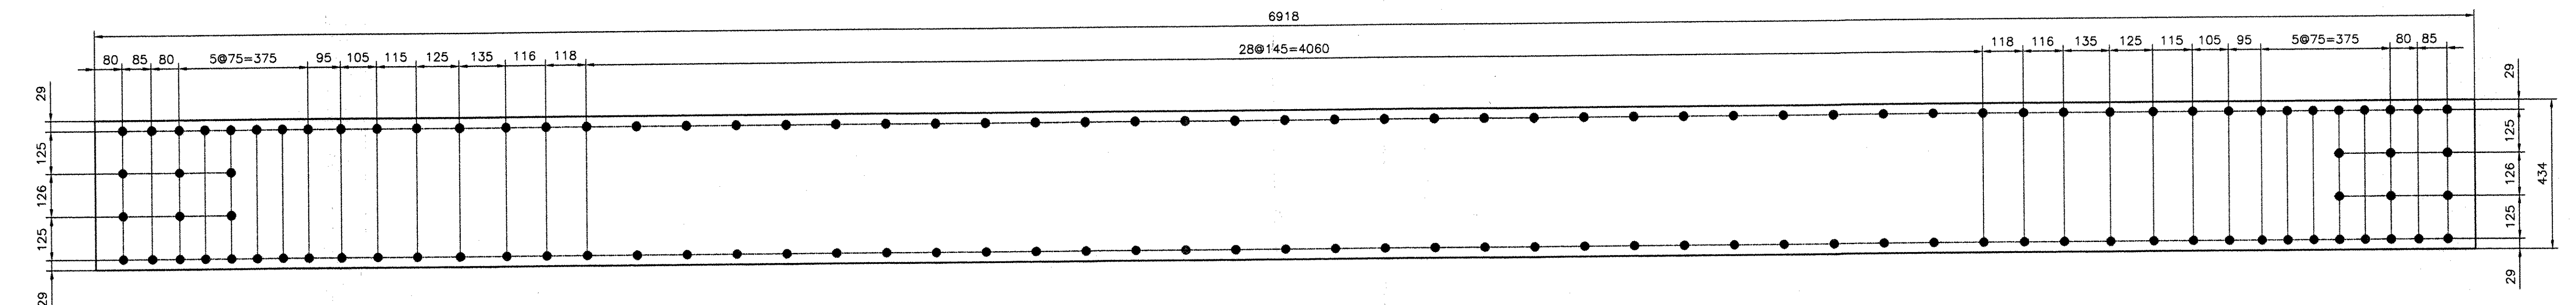

ITEM x161pc (2 REQ'D)
 (PL12x434x6918)
 M270M-GR345 (CVN) (ABM #14)

RESERVED FOR STAMPS

- NOTES:
- 1- GENERAL NOTES: SEE GN101
 - 2- HOLES: 15/16" (24#) (UN)
 - 3- ALL STEEL SHALL BE GALVANIZED, SEE GN101
 - 4- ALL MATERIAL SHALL BE M270M-GR345 (UN)
 - 5- ALL HOLES SHALL BE "CNC" DRILLED (UN)

NOTICE
 This drawing shall not be used or reproduced in any manner, nor shall any similar drawings or structures be made therefrom, nor shall the information thereon be used for any purpose other than that for which it is released without the written consent of an officer of EASTERN BRIDGE LLC.

REV	DATE	DESCRIPTION	QTY	DATE	ISSUED TO	FOR
			8	4/8/05	F.W. Whitcomb Construction	Approval

PROJECT: ROUTE 100 OVER THE WEST RIVER
 LOCATION: TOWN OF JAMAICA
 ENGINEER: CLD CONSULTING ENGINEERS
 CUSTOMER: VERMONT A. O. T.

DRAWING TITLE: DETAILS
 DRAWN BY: YT 03/15/05 JOB
 CHECKED BY: GG 03/30/05 NUMBER: 5075 SHEET NUMBER: X161

