



DETAIL D
NOT TO SCALE

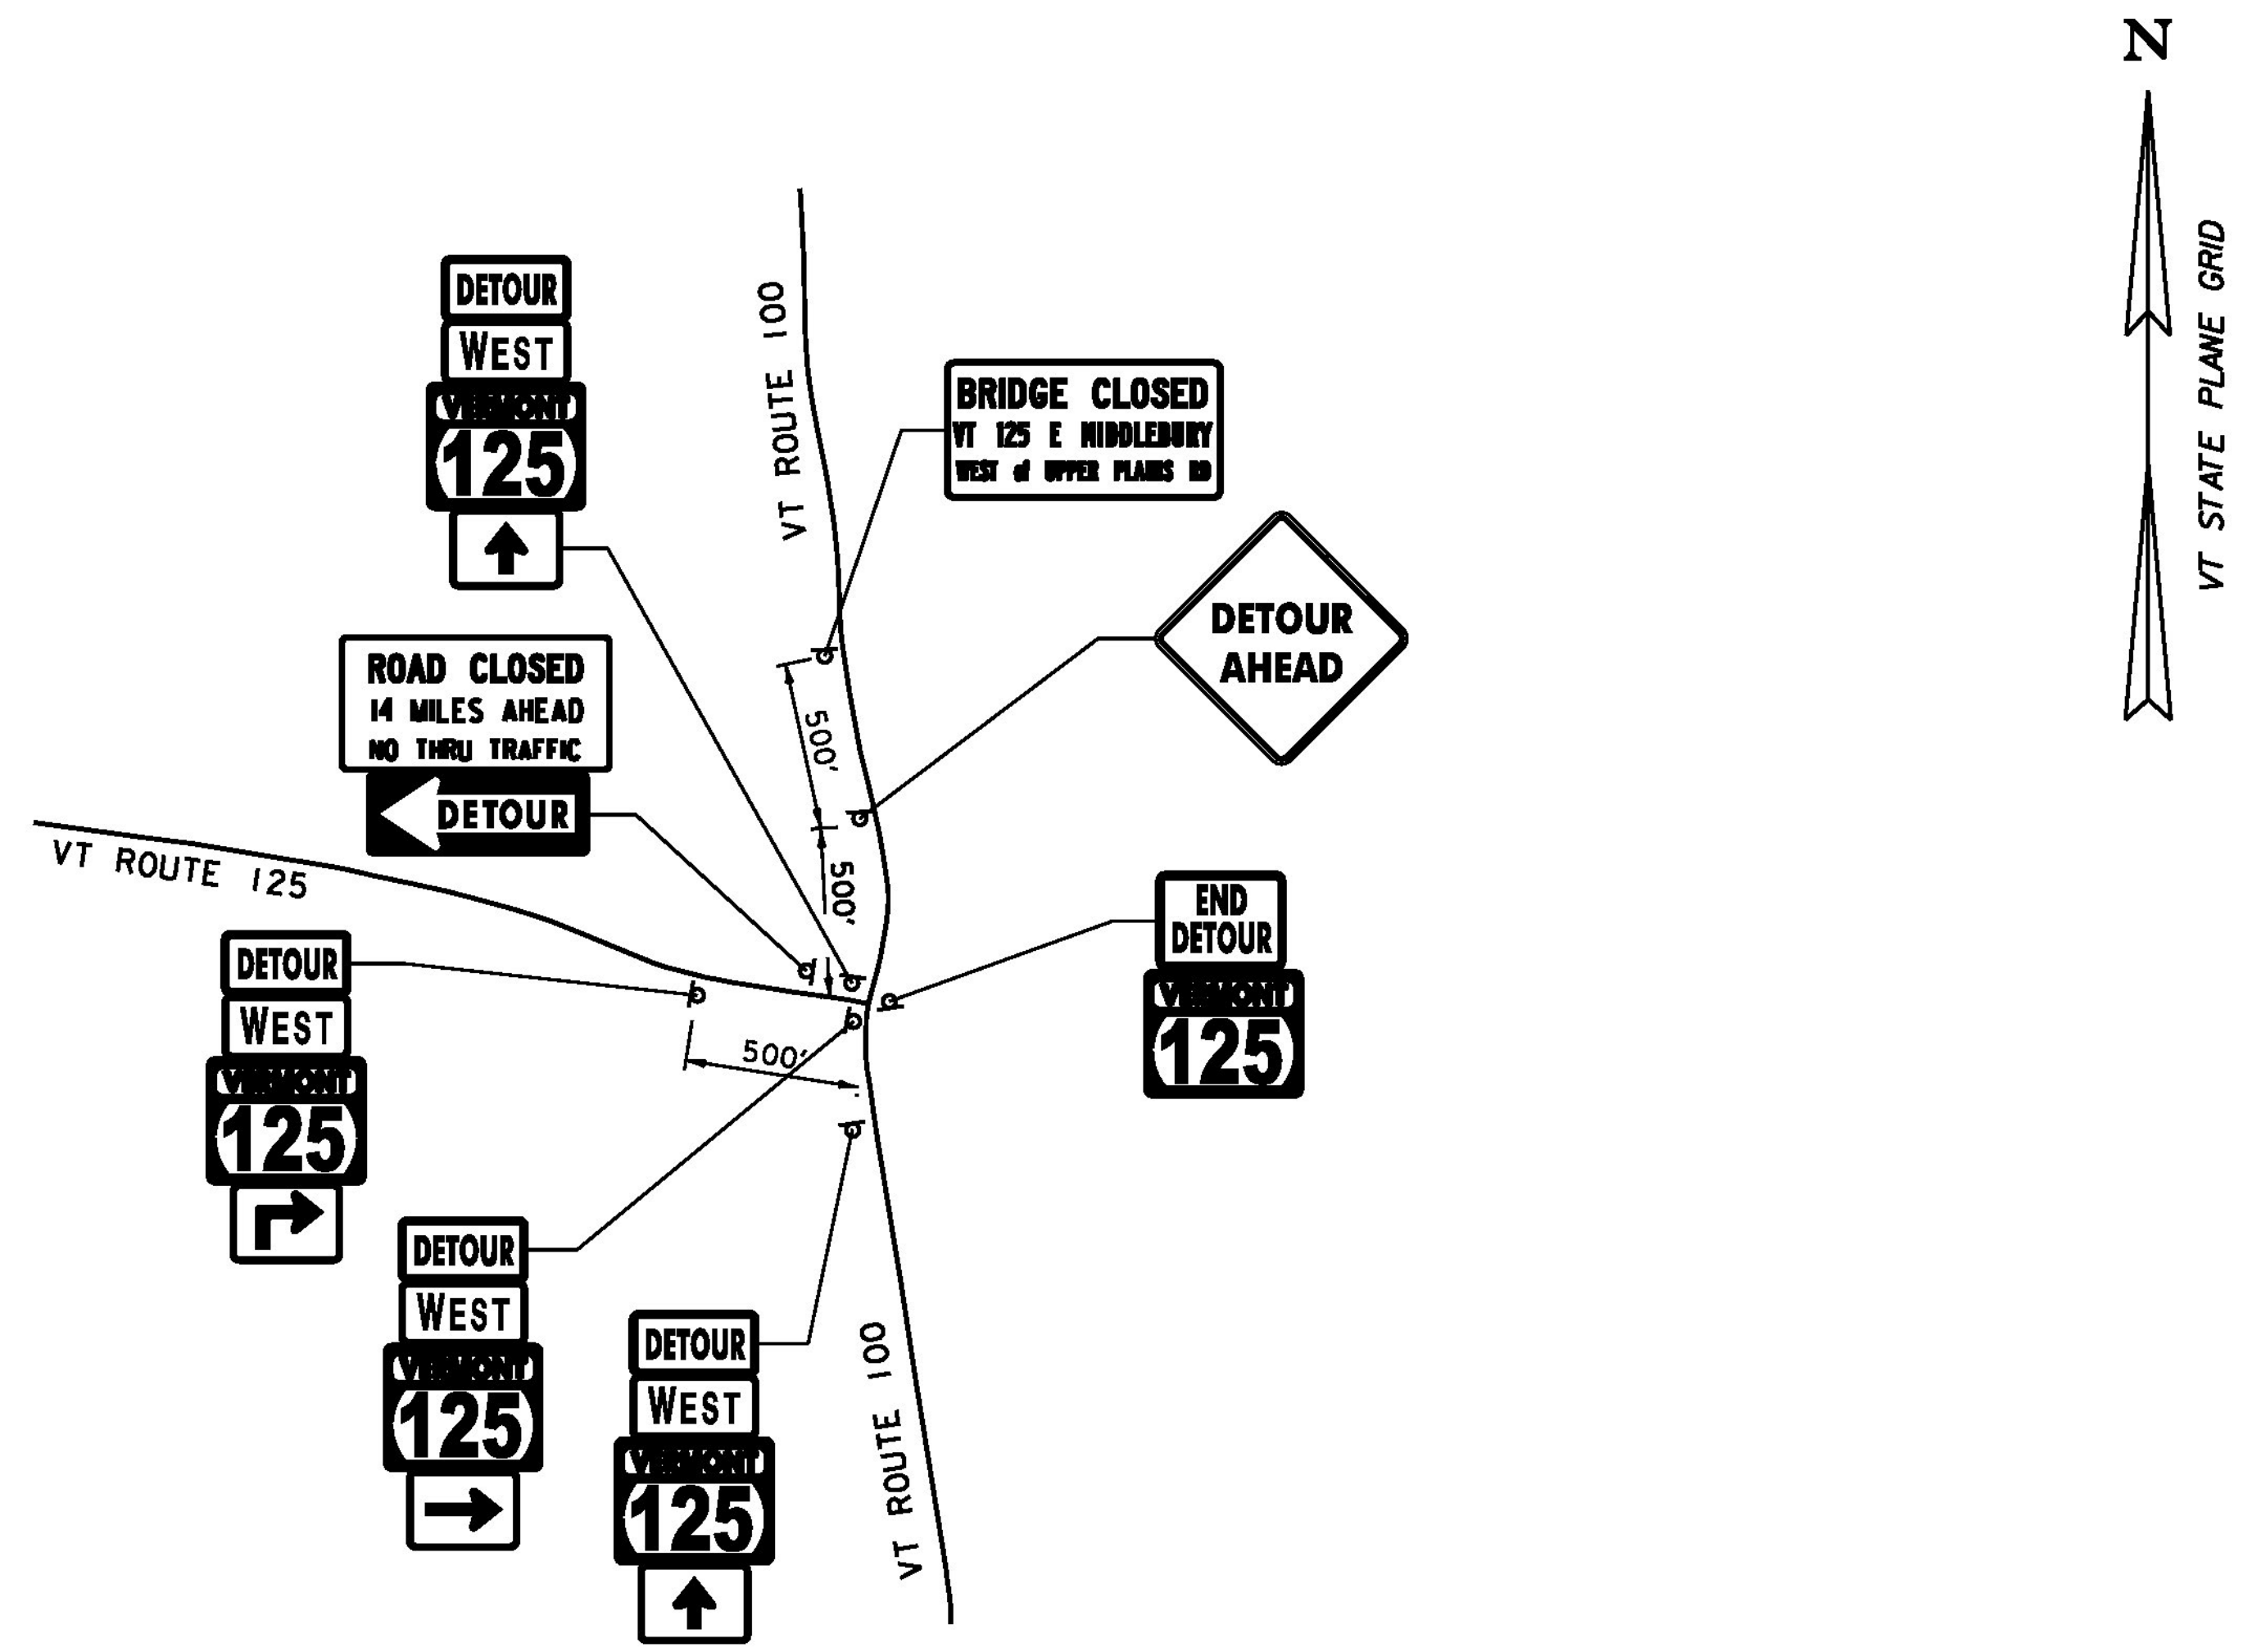

DETAIL E
NOT TO SCALE

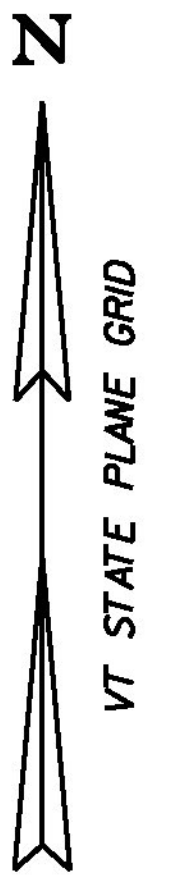

SIGNING LEGEND
 N = NEW
 RET = RETAIN
 R&S = REMOVE AND SALVAGE

PROJECT NAME:	MIDDLEBURY
PROJECT NUMBER:	RS 0174(8)
FILE NAME:	z78f217detour.dts.dgn
PROJECT LEADER:	M.A. COLGAN
DESIGNED BY:	M.D. SUENNEN
TRAFFIC CONTROL SHEET (4 OF 6)	
PLOT DATE:	8/27/2013
DRAWN BY:	B.J. MASSE
CHECKED BY:	S.E. BURBANK
SHEET	26 OF 104

