


VT ROUTE 125  
145+00

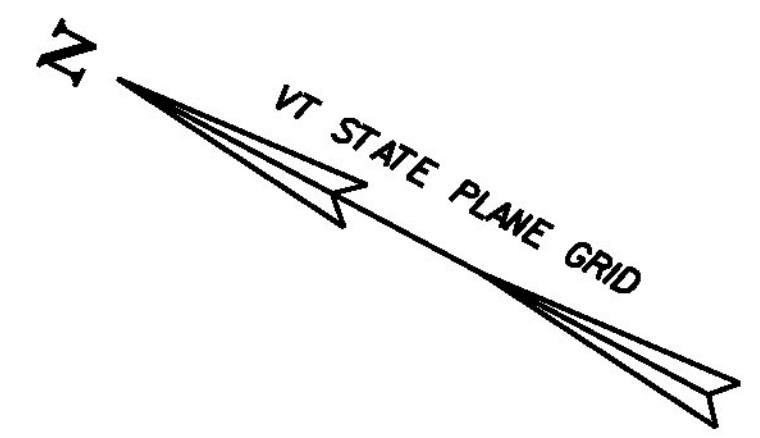

**REMOVING SIGNS**  
 STA 142+09, RT (2)  
 STA 142+68, RT (2)  
 STA 145+37, LT

**TRAFFIC SIGNS, TYPE A**  
 STA 142+09, RT (2)  
 STA 142+68, RT (2)

**DURABLE 4 INCH WHITE LINE**  
 STA 141+90 - STA 144+50 LT & RT


**DURABLE 4 INCH YELLOW LINE**  
 STA 141+90 - STA 144+50 LT & RT

END APPROACH  
 STA 144+50.00

END PROJECT  
 BEGIN APPROACH  
 STA 143+50.00

MATCHLINE 141+90.00

SWL  
 DYL  
 SWL

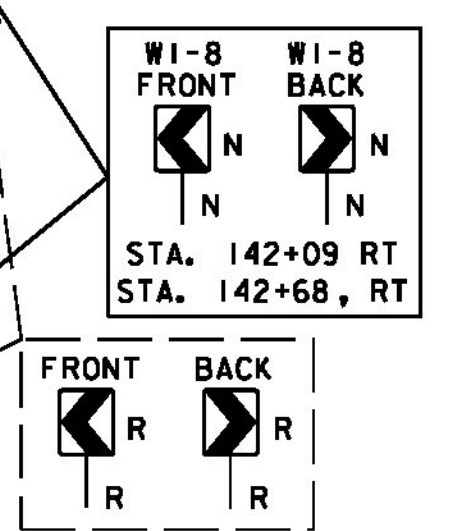

**STRIPING LEGEND**  
 SWL = SINGLE WHITE LINE  
 DYL = DOUBLE YELLOW LINE

**SIGNING LEGEND**  
 N = NEW  
 R = REMOVE

PLAN  
 SCALE 1" = 20'-0"  
 20 0 20



PROJECT NAME: MIDDLEBURY	PLOT DATE: 8/27/2013
PROJECT NUMBER: RS 0174(8)	DRAWN BY: J.A. ROBERT
FILE NAME: z78f217bdr.ts.dgn	CHECKED BY: M.D. SUENNEN
PROJECT LEADER: M.A. COLGAN	SHEET 36 OF 104
DESIGNED BY: J.A. ROBERT	
TRAFFIC SIGNS & STRIPING (3 OF 3)	