
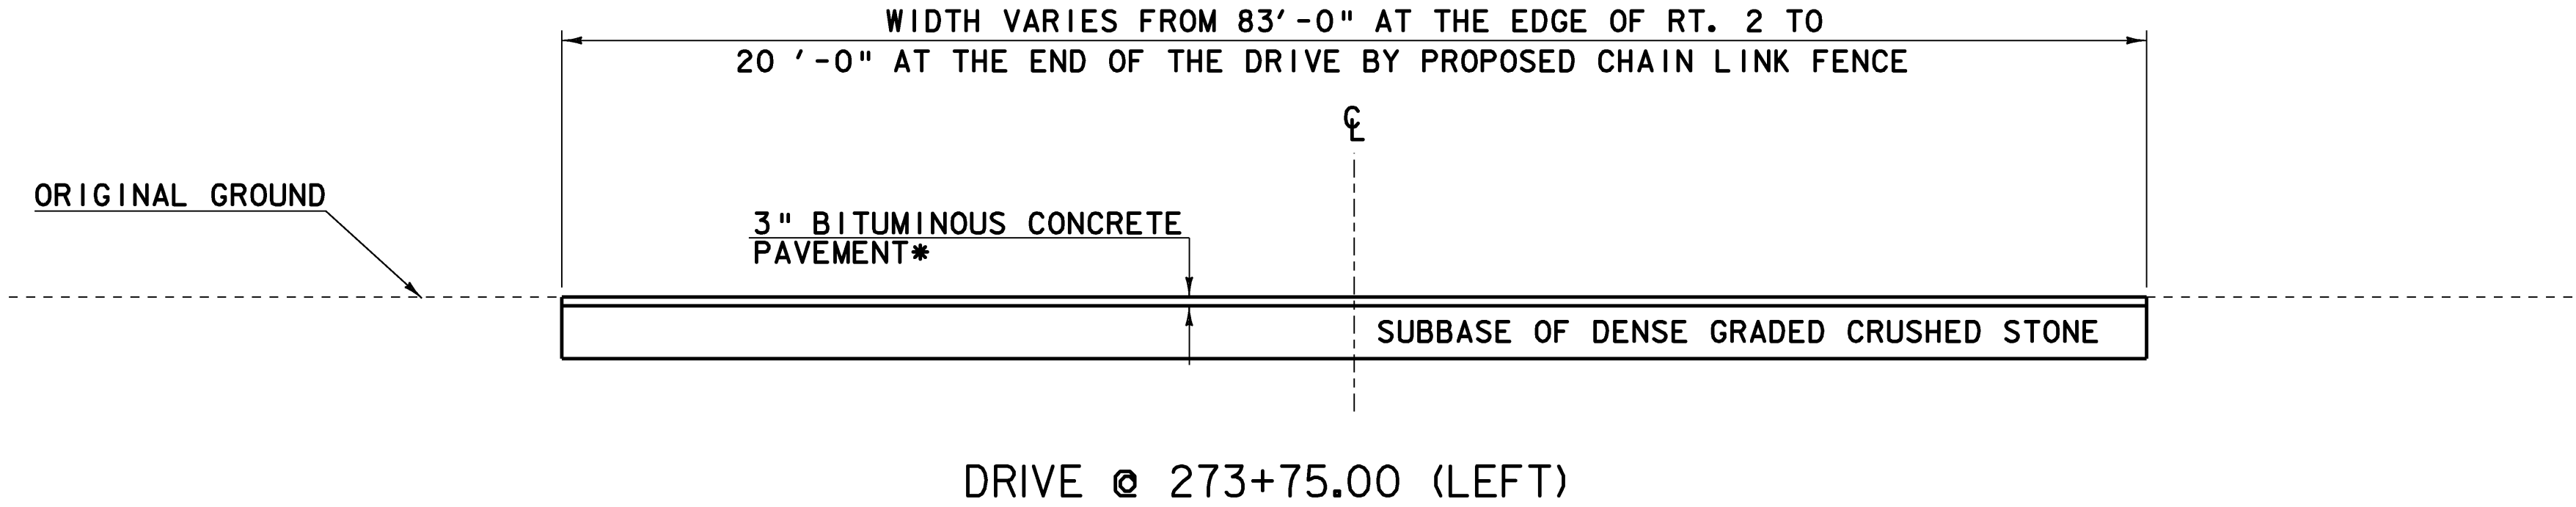


STATE GARAGE DRIVE TYPICAL SECTIONS

MATERIAL ITEM	THICKNESS TOLERANCES
BITUMINOUS CONCRETE PAVEMENT (TOTAL DEPTH)	± 1/4"
SUBBASE OF DENSE GRADED CRUSHED STONE	± 1"

- 1 1/2" BITUMINOUS CONCRETE PAVEMENT, TYPE IV
- 1 1/2" BITUMINOUS CONCRETE PAVEMENT, TYPE IV
- 18" SUBBASE OF DENSE GRADED CRUSHED STONE

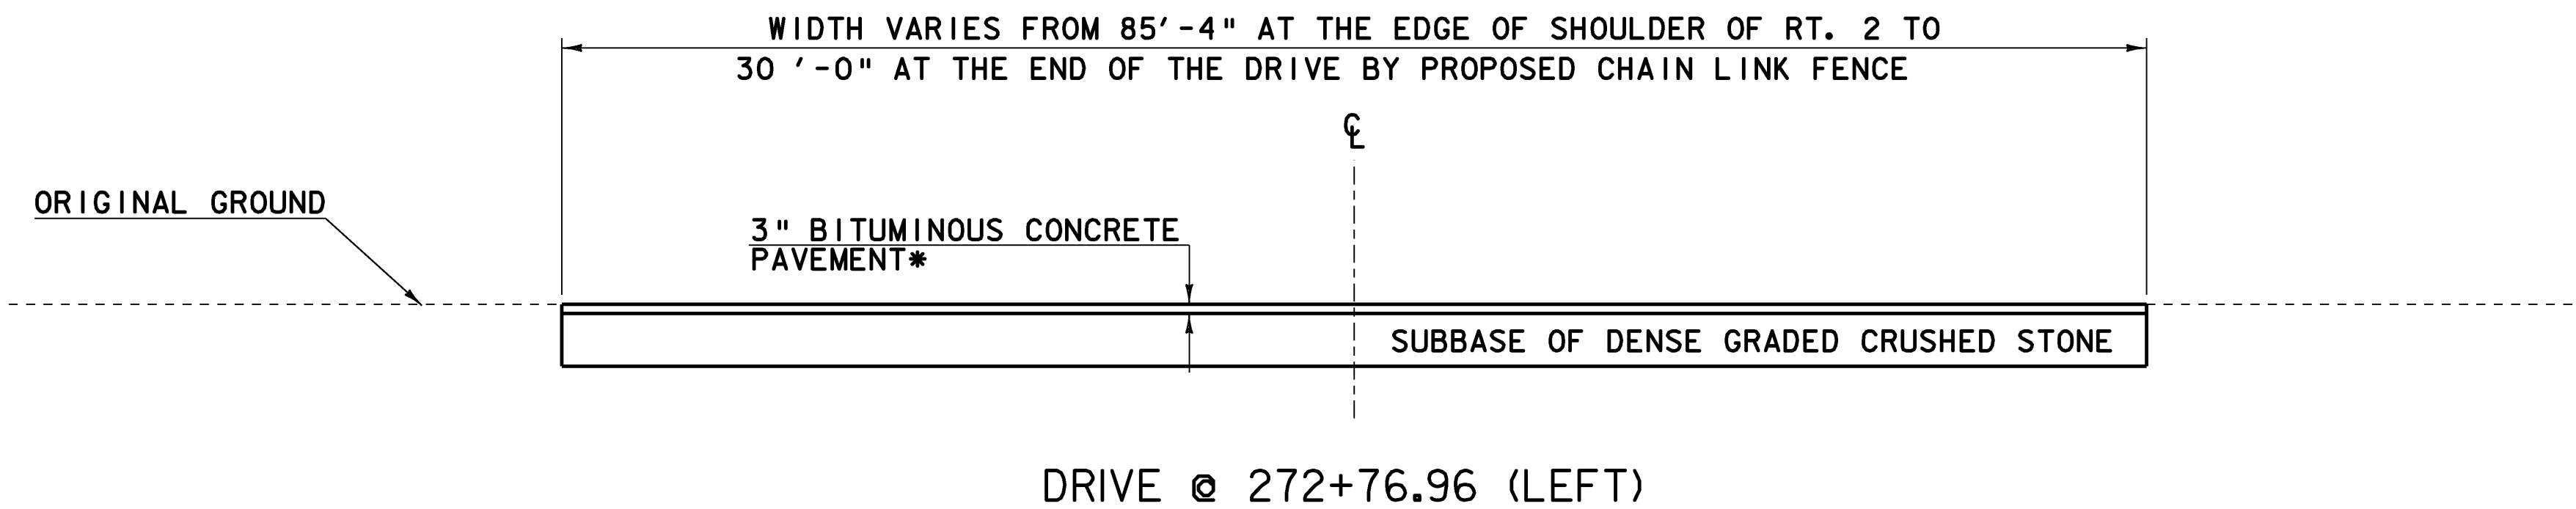

TYPICAL SECTIONS SHEET 2

PROJECT NAME: MORETOWN-MIDDLESEX	PLOT DATE: 15-JUN-2009
PROJECT NUMBER: BRS 0284(I4)	DRAWN BY: L.DUQUETTE
FILE NAME: /78f219/str2/sf219frm.dgn	CHECKED BY: S. SCRIBNER
PROJECT LEADER: EVANS-MONGEON	SHEET 4 OF 103
DESIGNED BY: S. SCRIBNER	
IPARM: s78f219typ.1	

NOT TO SCALE