

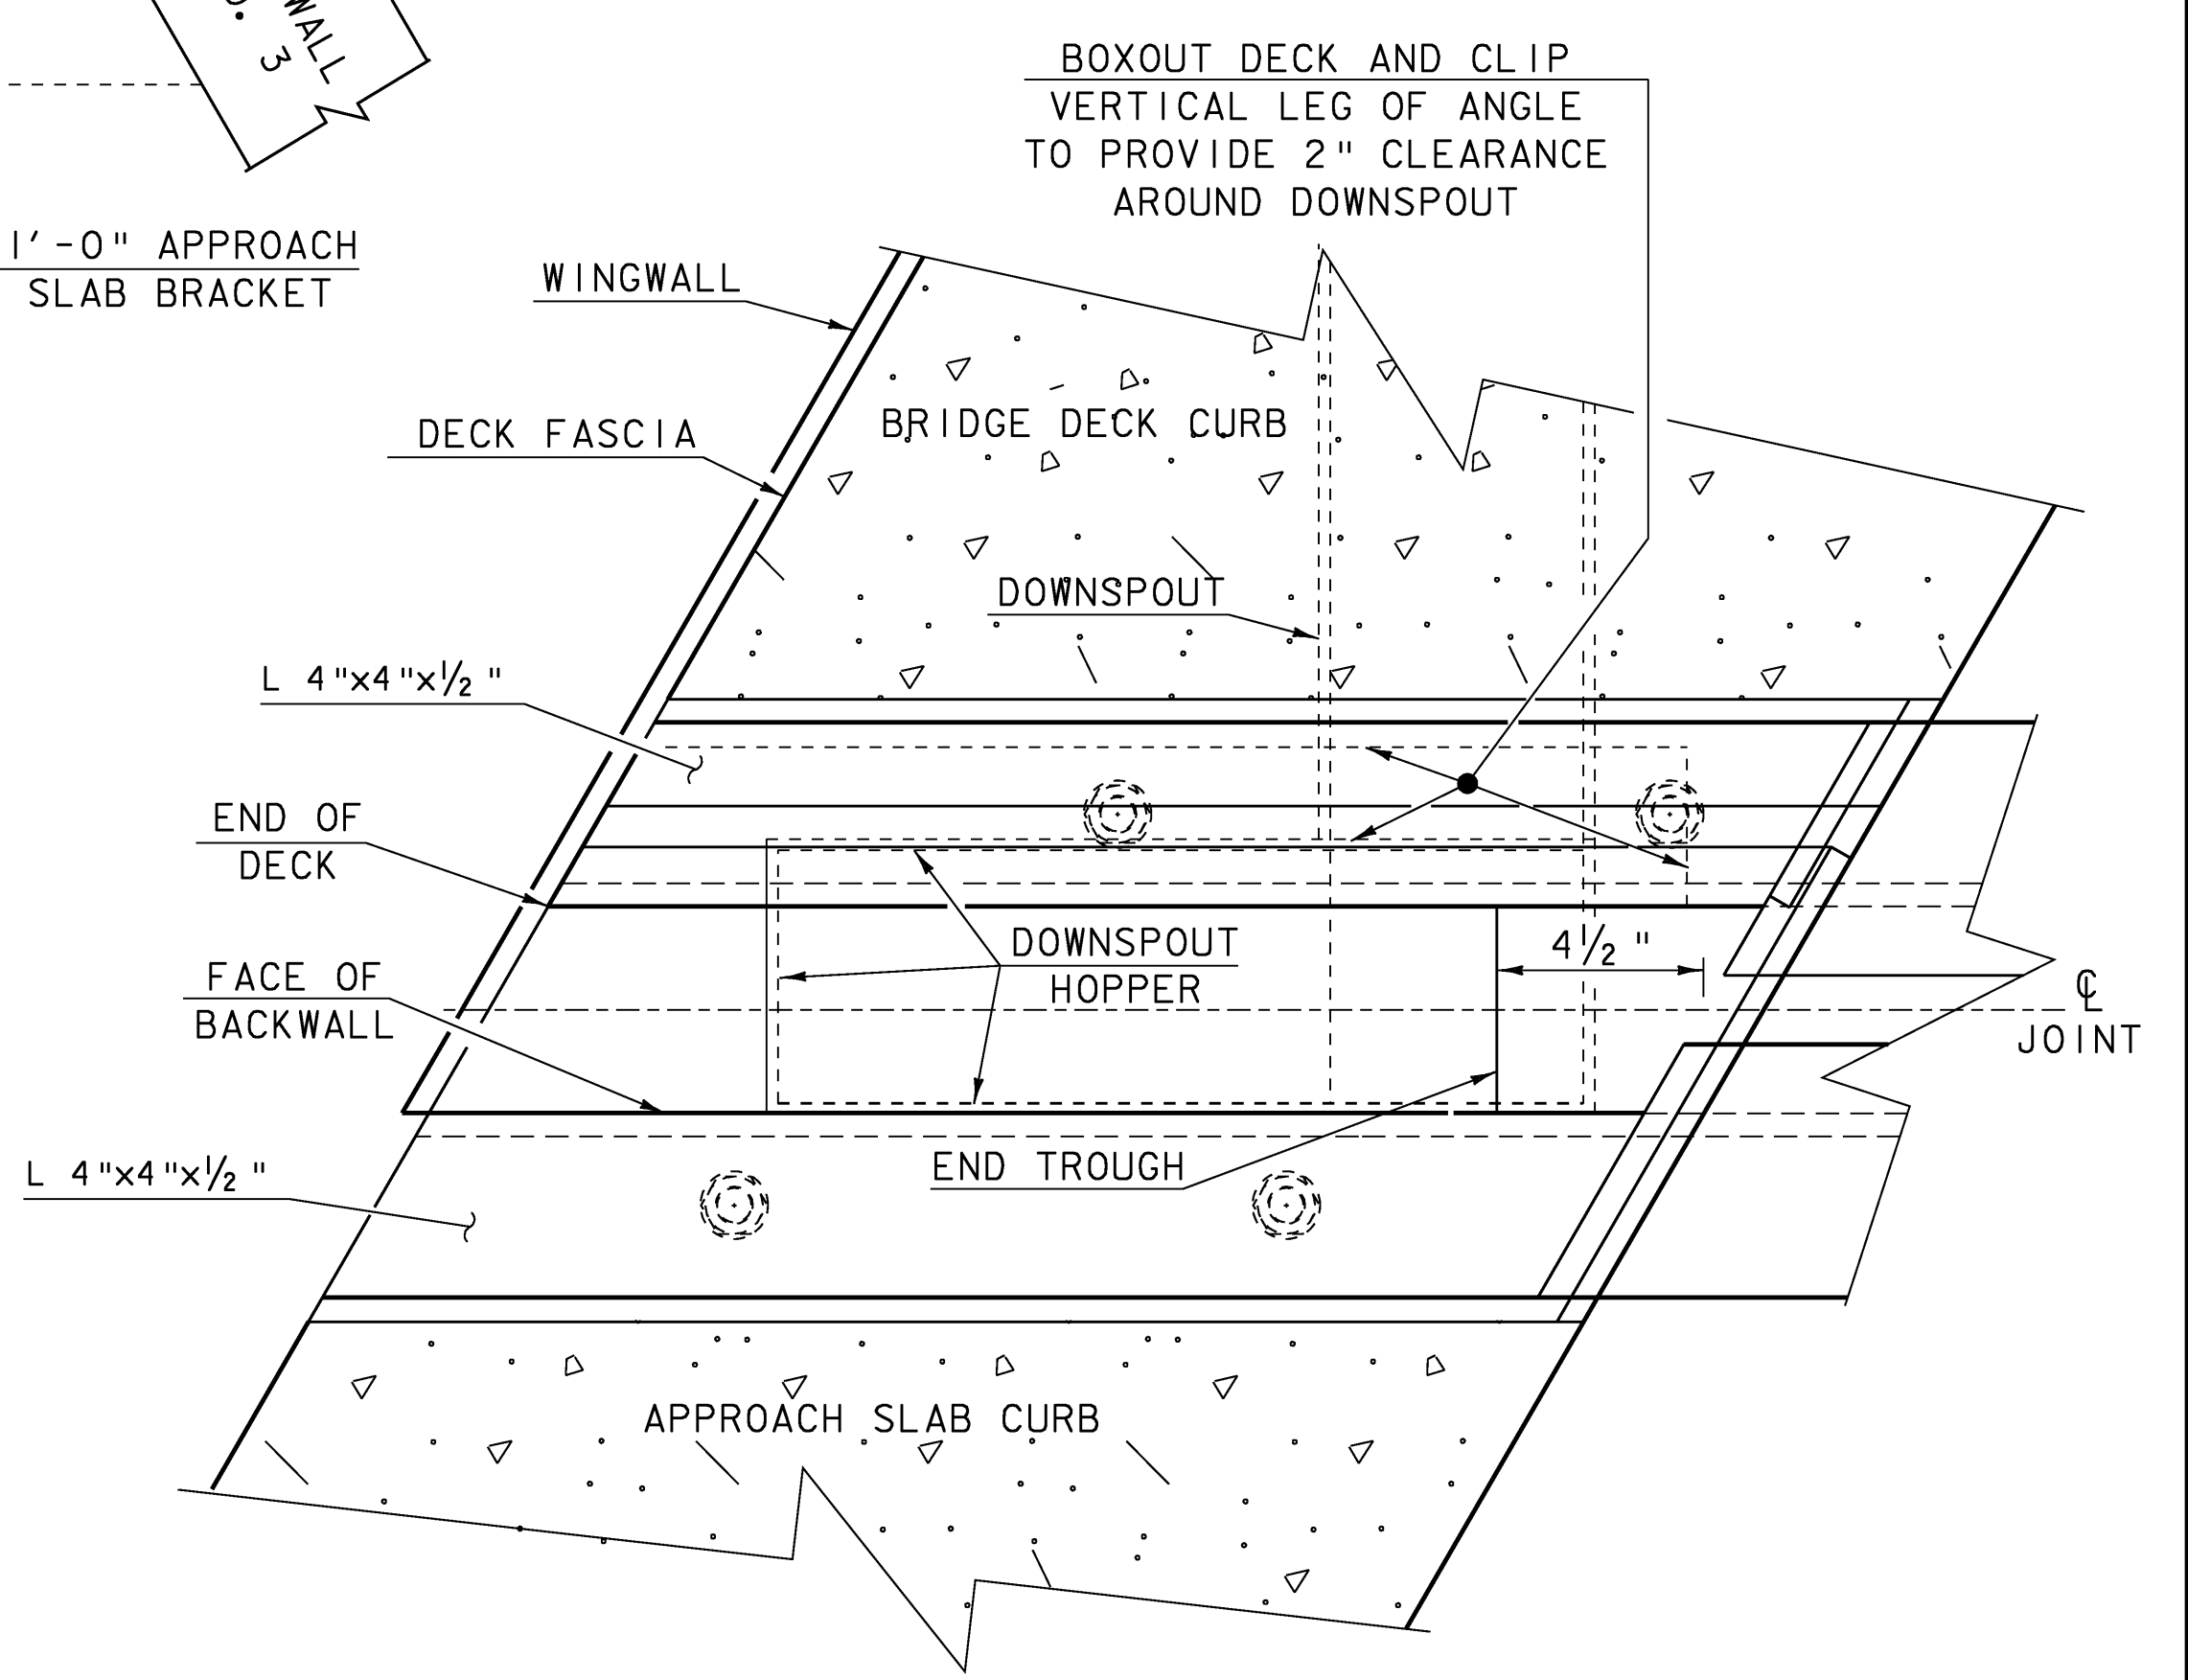
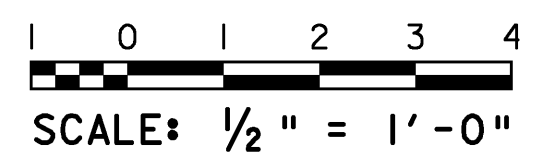



**BRIDGE EXPANSION JOINT PLAN
AT ABUTMENT NO. 2**

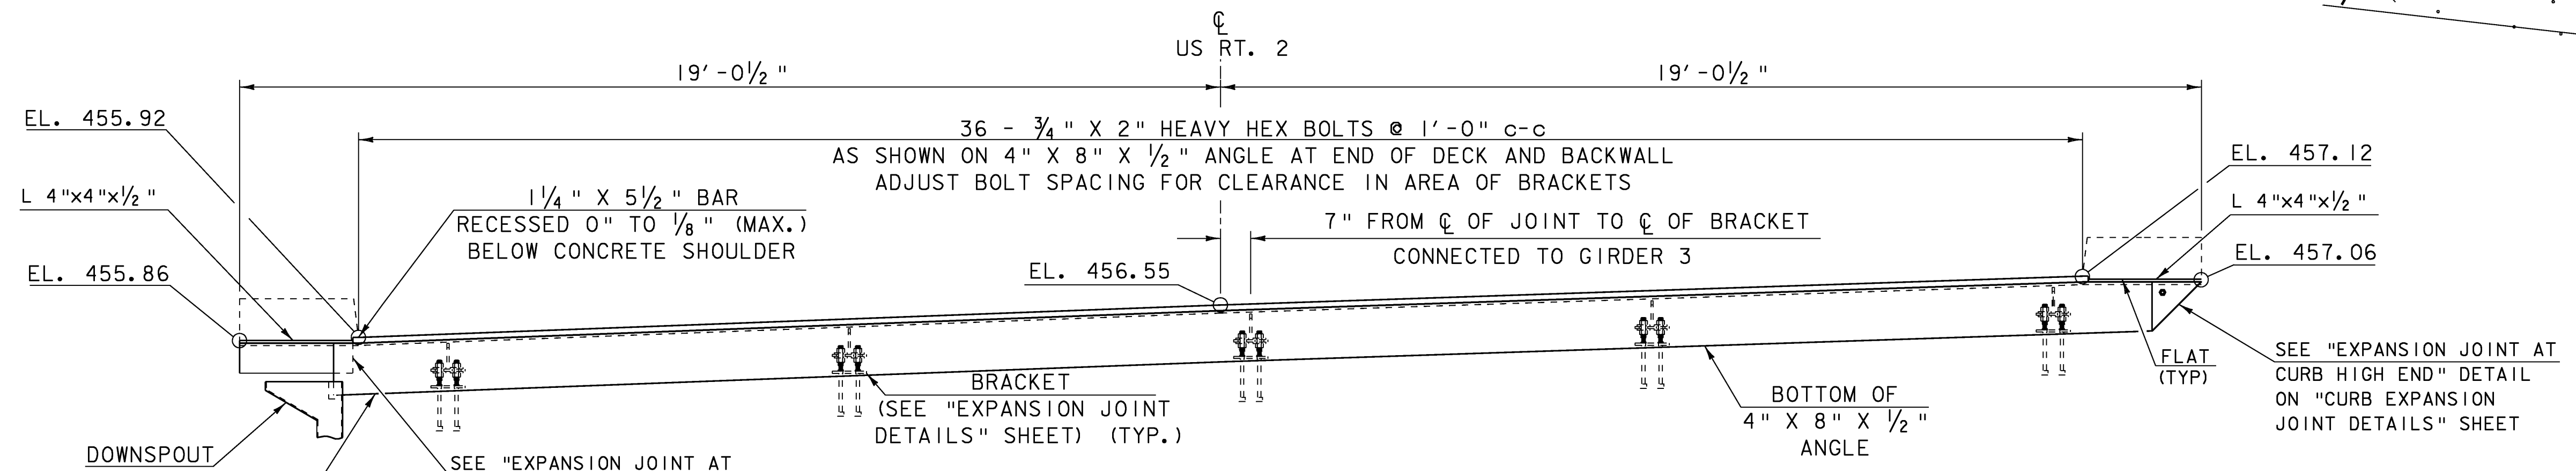

DETAIL "B"

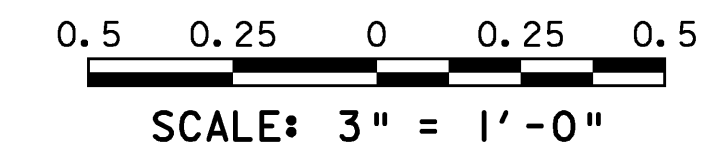

SECTION B-B

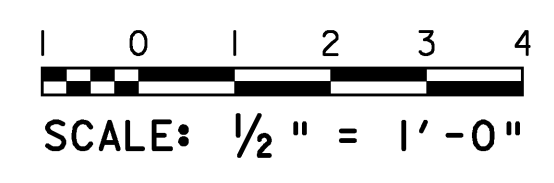

EXPANSION JOINT PLAN ABUTMENT 2

PROJECT NAME:	MORETOWN-MIDDLESEX	PLOT DATE:	15-JUN-2009
PROJECT NUMBER:	BRS 0284(14)	DRAWN BY:	G. ROKES
FILE NAME:	78f219/struc./sf219sup	CHECKED BY:	S. SCRIBNER
PROJECT LEADER:	M. EVANS-MONGEON	DESIGNED BY:	S. SCRIBNER
		SHEET	54 OF 103