


ABUTMENT NO.1
FOOTING REINFORCEMENT PLAN
 SCALE 1/4" = 1'-0"

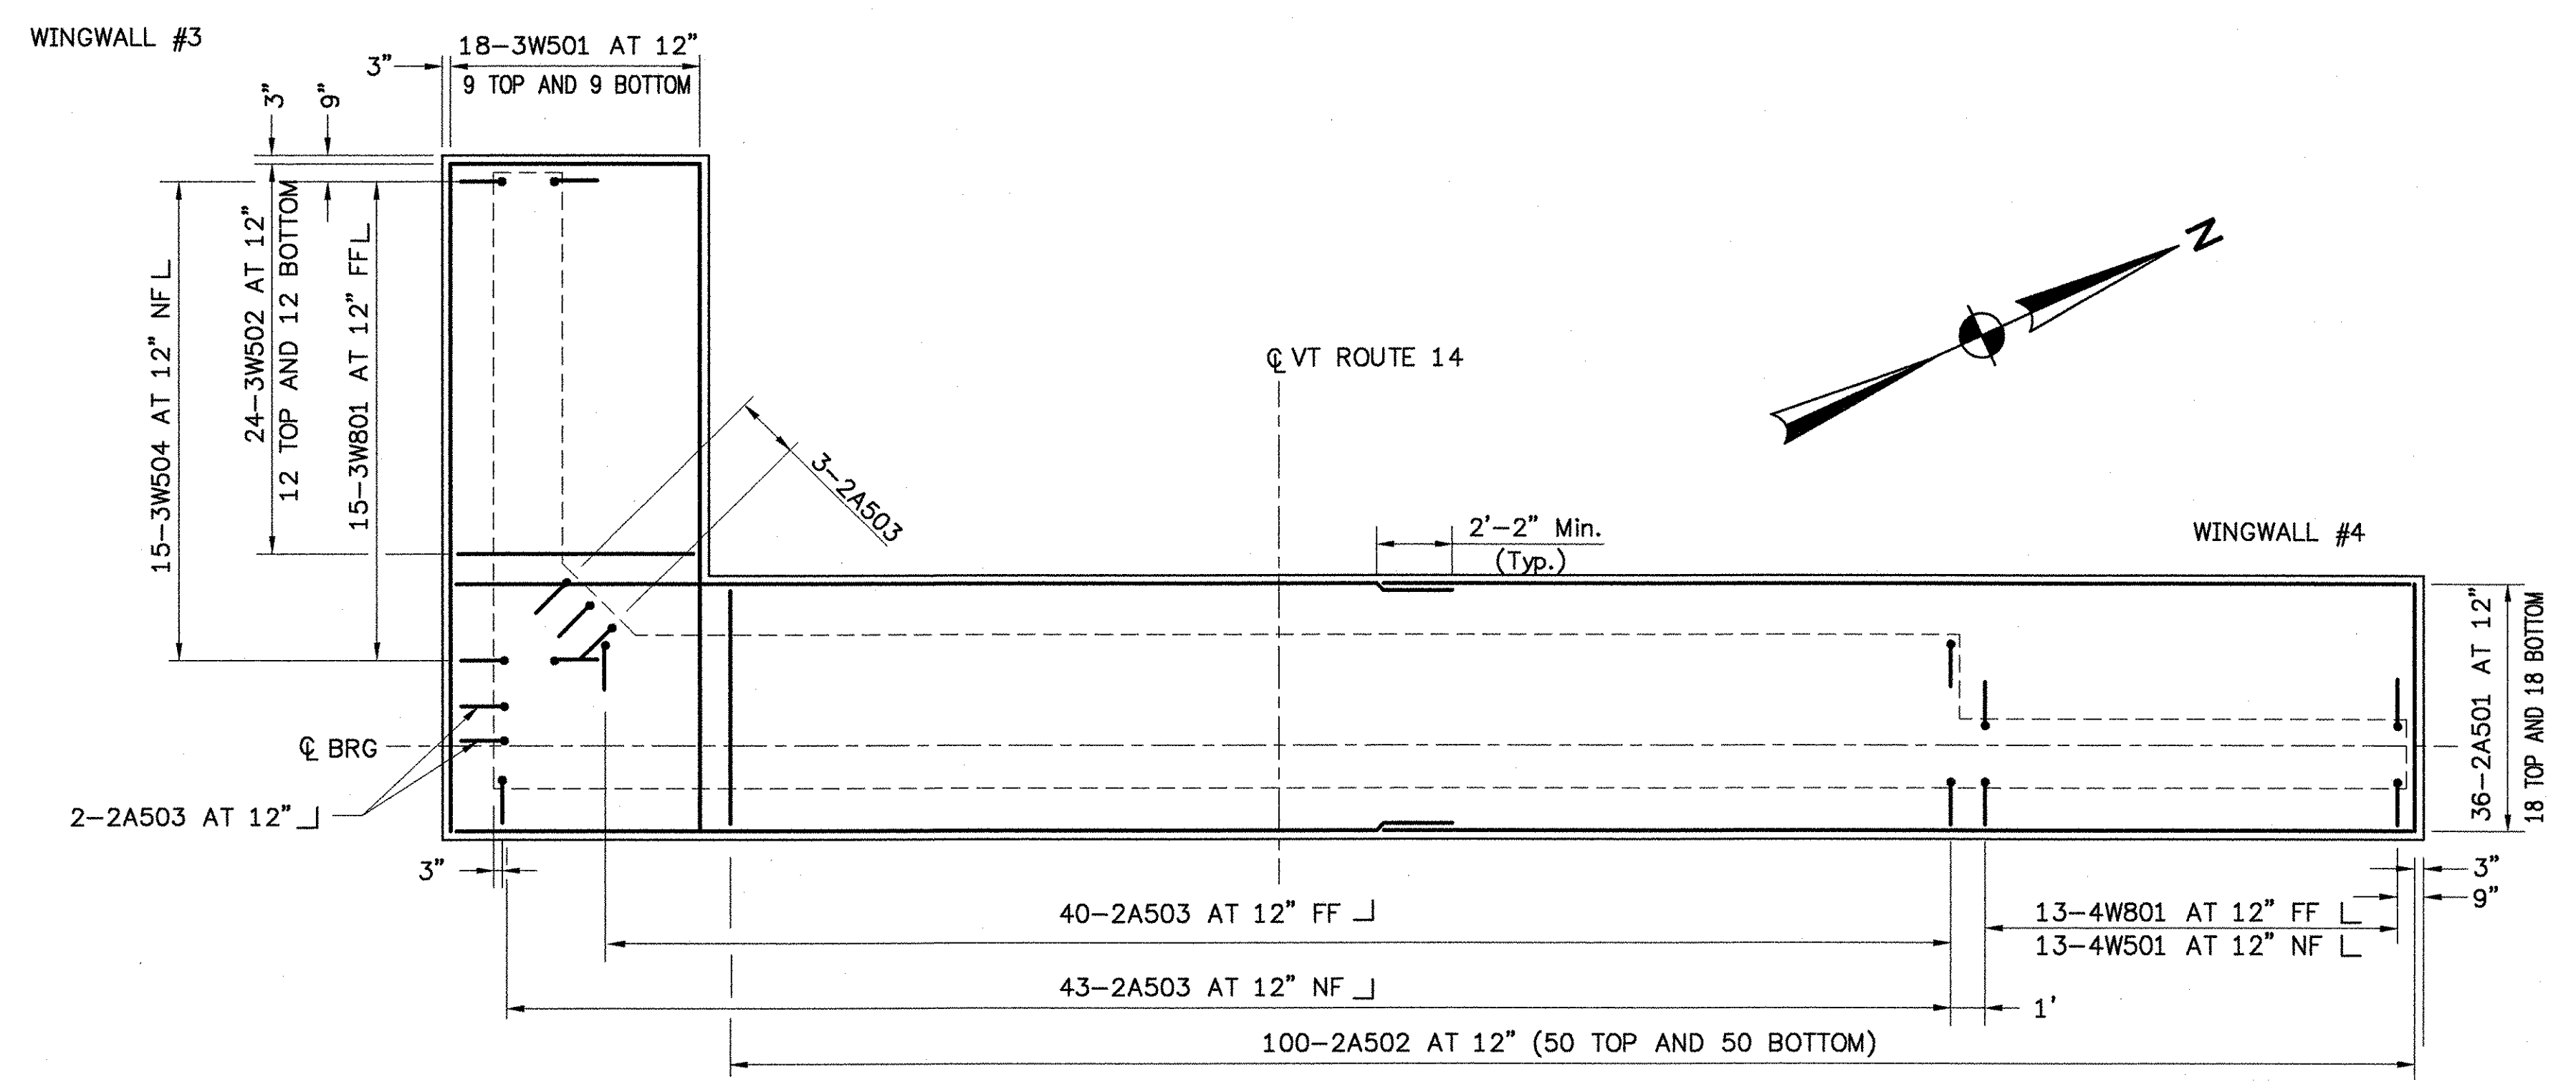

ABUTMENT NO.2
FOOTING REINFORCEMENT PLAN
 SCALE 1/4" = 1'-0"

NOTE: REINFORCEMENT TO BE PLACED EACH SIDE OF PILES, WITH 12" MAX. REINF. SPACING BETWEEN PILES

▲ CUT TO FIT IN FIELD
 FF FAR FACE
 NF NEAR FACE
 EF EACH FACE
 EW EACH WAY



STATE OF VERMONT		
AGENCY OF TRANSPORTATION		
Town Of	ROYALTON	Bridge No. 21
Highway No.	VT. ROUTE 14	Log Sta.
		Surv. Sta.
VT. Route 14 over the White River		
FOOTING REINFORCING PLAN		
Designed By	AS	Drawn By. VES/KBG
Checked By	Date	Bridge Design Supervisor
CLW/LMM	11/00	LMM Date 11/00
PROJECT	PROJECT NO.	
ROYALTON	BRS 0147(5) S	
I.G.C. Info.		
Bridge Sheet No.	Sheet 58 Of 76	