


LEGEND

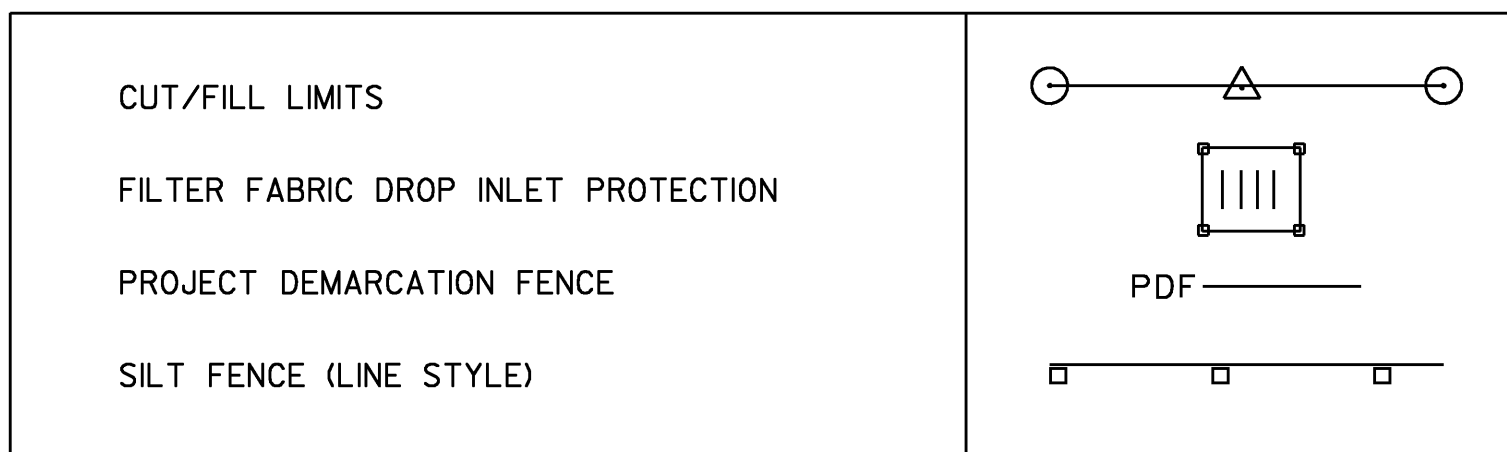

14B - HINKLEY
FINE SANDY LOAM
0-8% SLOPES

STA. 61+25
END TIMBER HAWK
ROAD CONSTRUCTION

STA. 132+00.00
BEGIN APPROACH

STA. 135+00
END APPROACH
BEGIN PROJECT
BRF 013-4(21)

RIGHT-OF-WAY

VT RTE 100

CONSTRUCTION
LIMITS (TYP)

14B - HINKLEY
FINE SANDY LOAM
0-8% SLOPES

BUFFER
ZONE
IMPACTS WITHIN THE BUFFER
ZONE SHALL BE MINIMIZED.

**EPSC PRE-CONSTRUCTION
PLAN SHEET (1)**

PROJECT NAME:	STOCKBRIDGE	PLOT DATE:	06-FEB-2008
PROJECT NUMBER:	BRF 013-4 (21)	DRAWN BY:	J. SALVATORI
FILE NAME:	/78f238/str5/sf238epsbdr	DESIGNED BY:	J. LACROIX
PROJECT LEADER:	K. HIGGINS	CHECKED BY:	T. FILLBACH
DESIGNED BY:	J. LACROIX	SHEET	38 OF 144
FILE NAME:	sf238ec-prel.i		

