


NOTES:
 REFER TO "THE VERMONT STANDARDS & SPECIFICATIONS FOR EROSION PREVENTION & SEDIMENT CONTROL -2006- " FROM THE VT AGENCY OF NATURAL RESOURCES FOR ADDITIONAL GUIDANCE.

THIS ITEM SHALL BE PAID FOR UNDER ITEM
 653.40 INLET PROTECTION DEVICE, TYPE I

REVISIONS	
MARCH 8, 2007	JMF

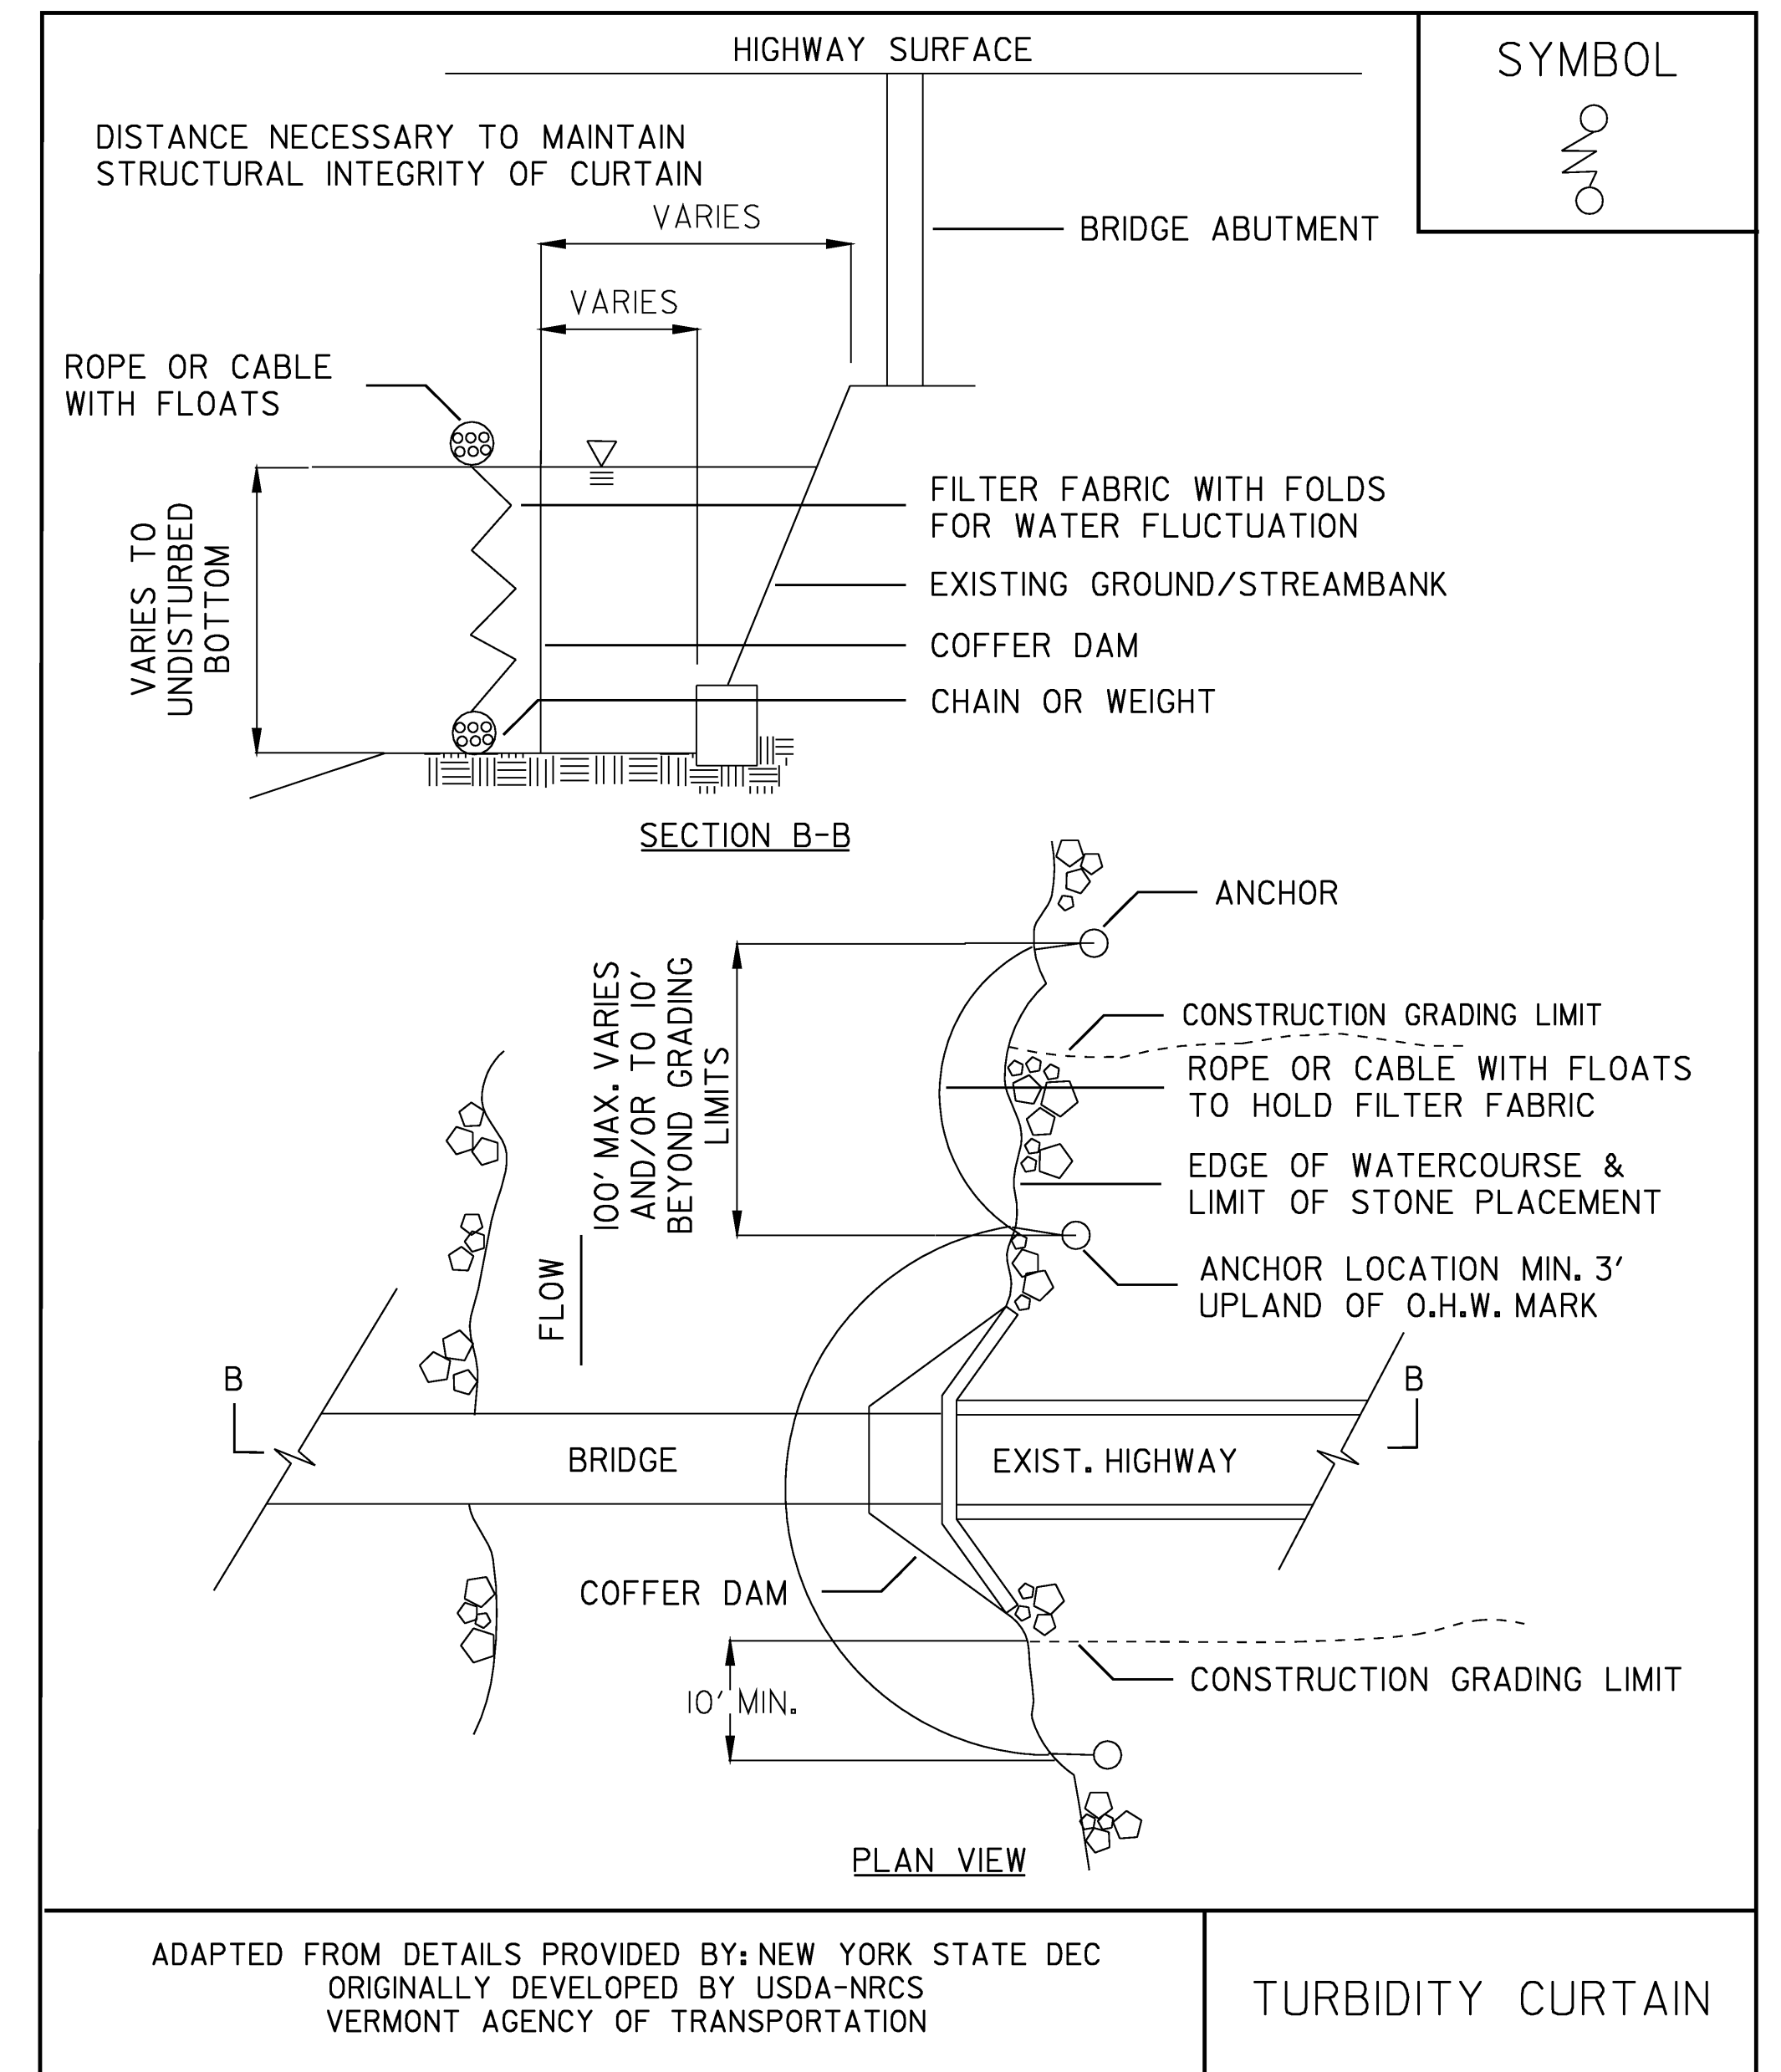

NOTES:
 THIS ITEM SHALL BE PAID FOR UNDER ITEM
 649.61 GEOTEXTILE FOR FILTER CURTAIN

EPSC DETAILS (2)

PROJECT NAME: STOCKBRIDGE	PLOT DATE: 06-FEB-2008
PROJECT NUMBER: BRF 013-4 (21)	DRAWN BY: J. SALVATORI
FILE NAME: 78f238/str5/sf238epsdet	DESIGNED BY: J. LACROIX
PROJECT LEADER: K. HIGGINS	CHECKED BY: T. FILLBACH
DESIGNED BY: J. LACROIX	SHEET 51 OF 144
sf238epsdet2.i	