



149+00 End Cold planing

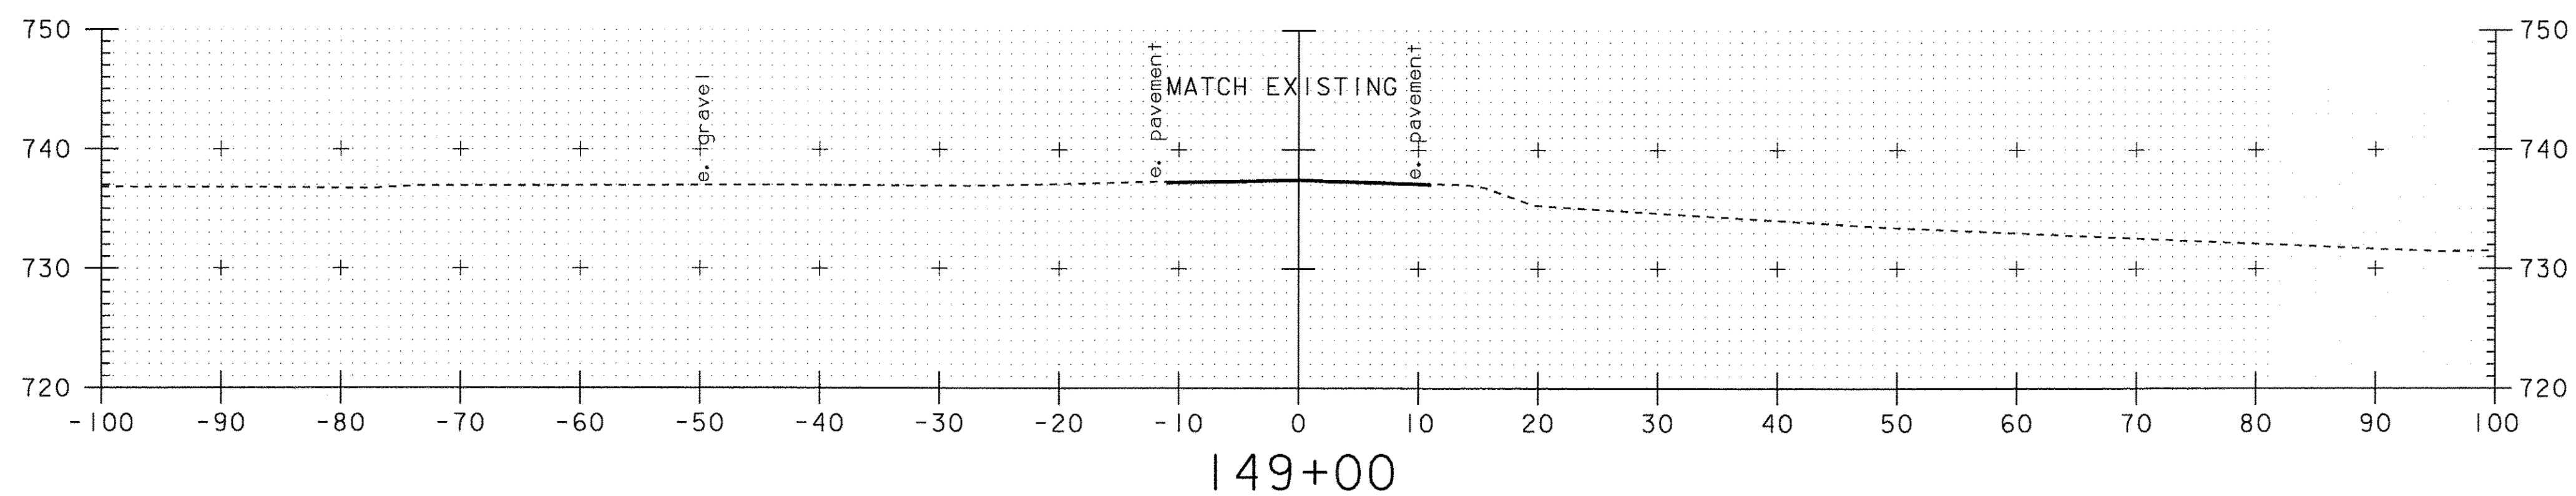

END APPROACH

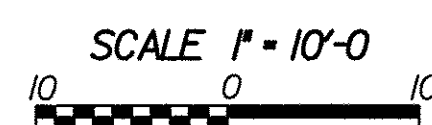

**MAINLINE CROSS SECTIONS
STA. 149 + 00 - STA. 149 + 50**

PROJECT NAME-	STOCKBRIDGE	PLOT DATE-	06-FEB-2008
PROJECT NUMBER-	BRF 013-4 (21)	DRAWN BY-	G. SHANGRAW
FILE NAME-	78f238/str5/df268xs1.dgn	DESIGNED BY-	T. SUMNER
		CHECKED BY-	T. FILLBACH
			SHEET 125 OF 144