



SHIPMENT 1
 PKMENG: 500432Z PRO: 500432B SHIPRECT: 5004329

BY: Slouderg
 PLOTTED: 06/25/08 16:17:03

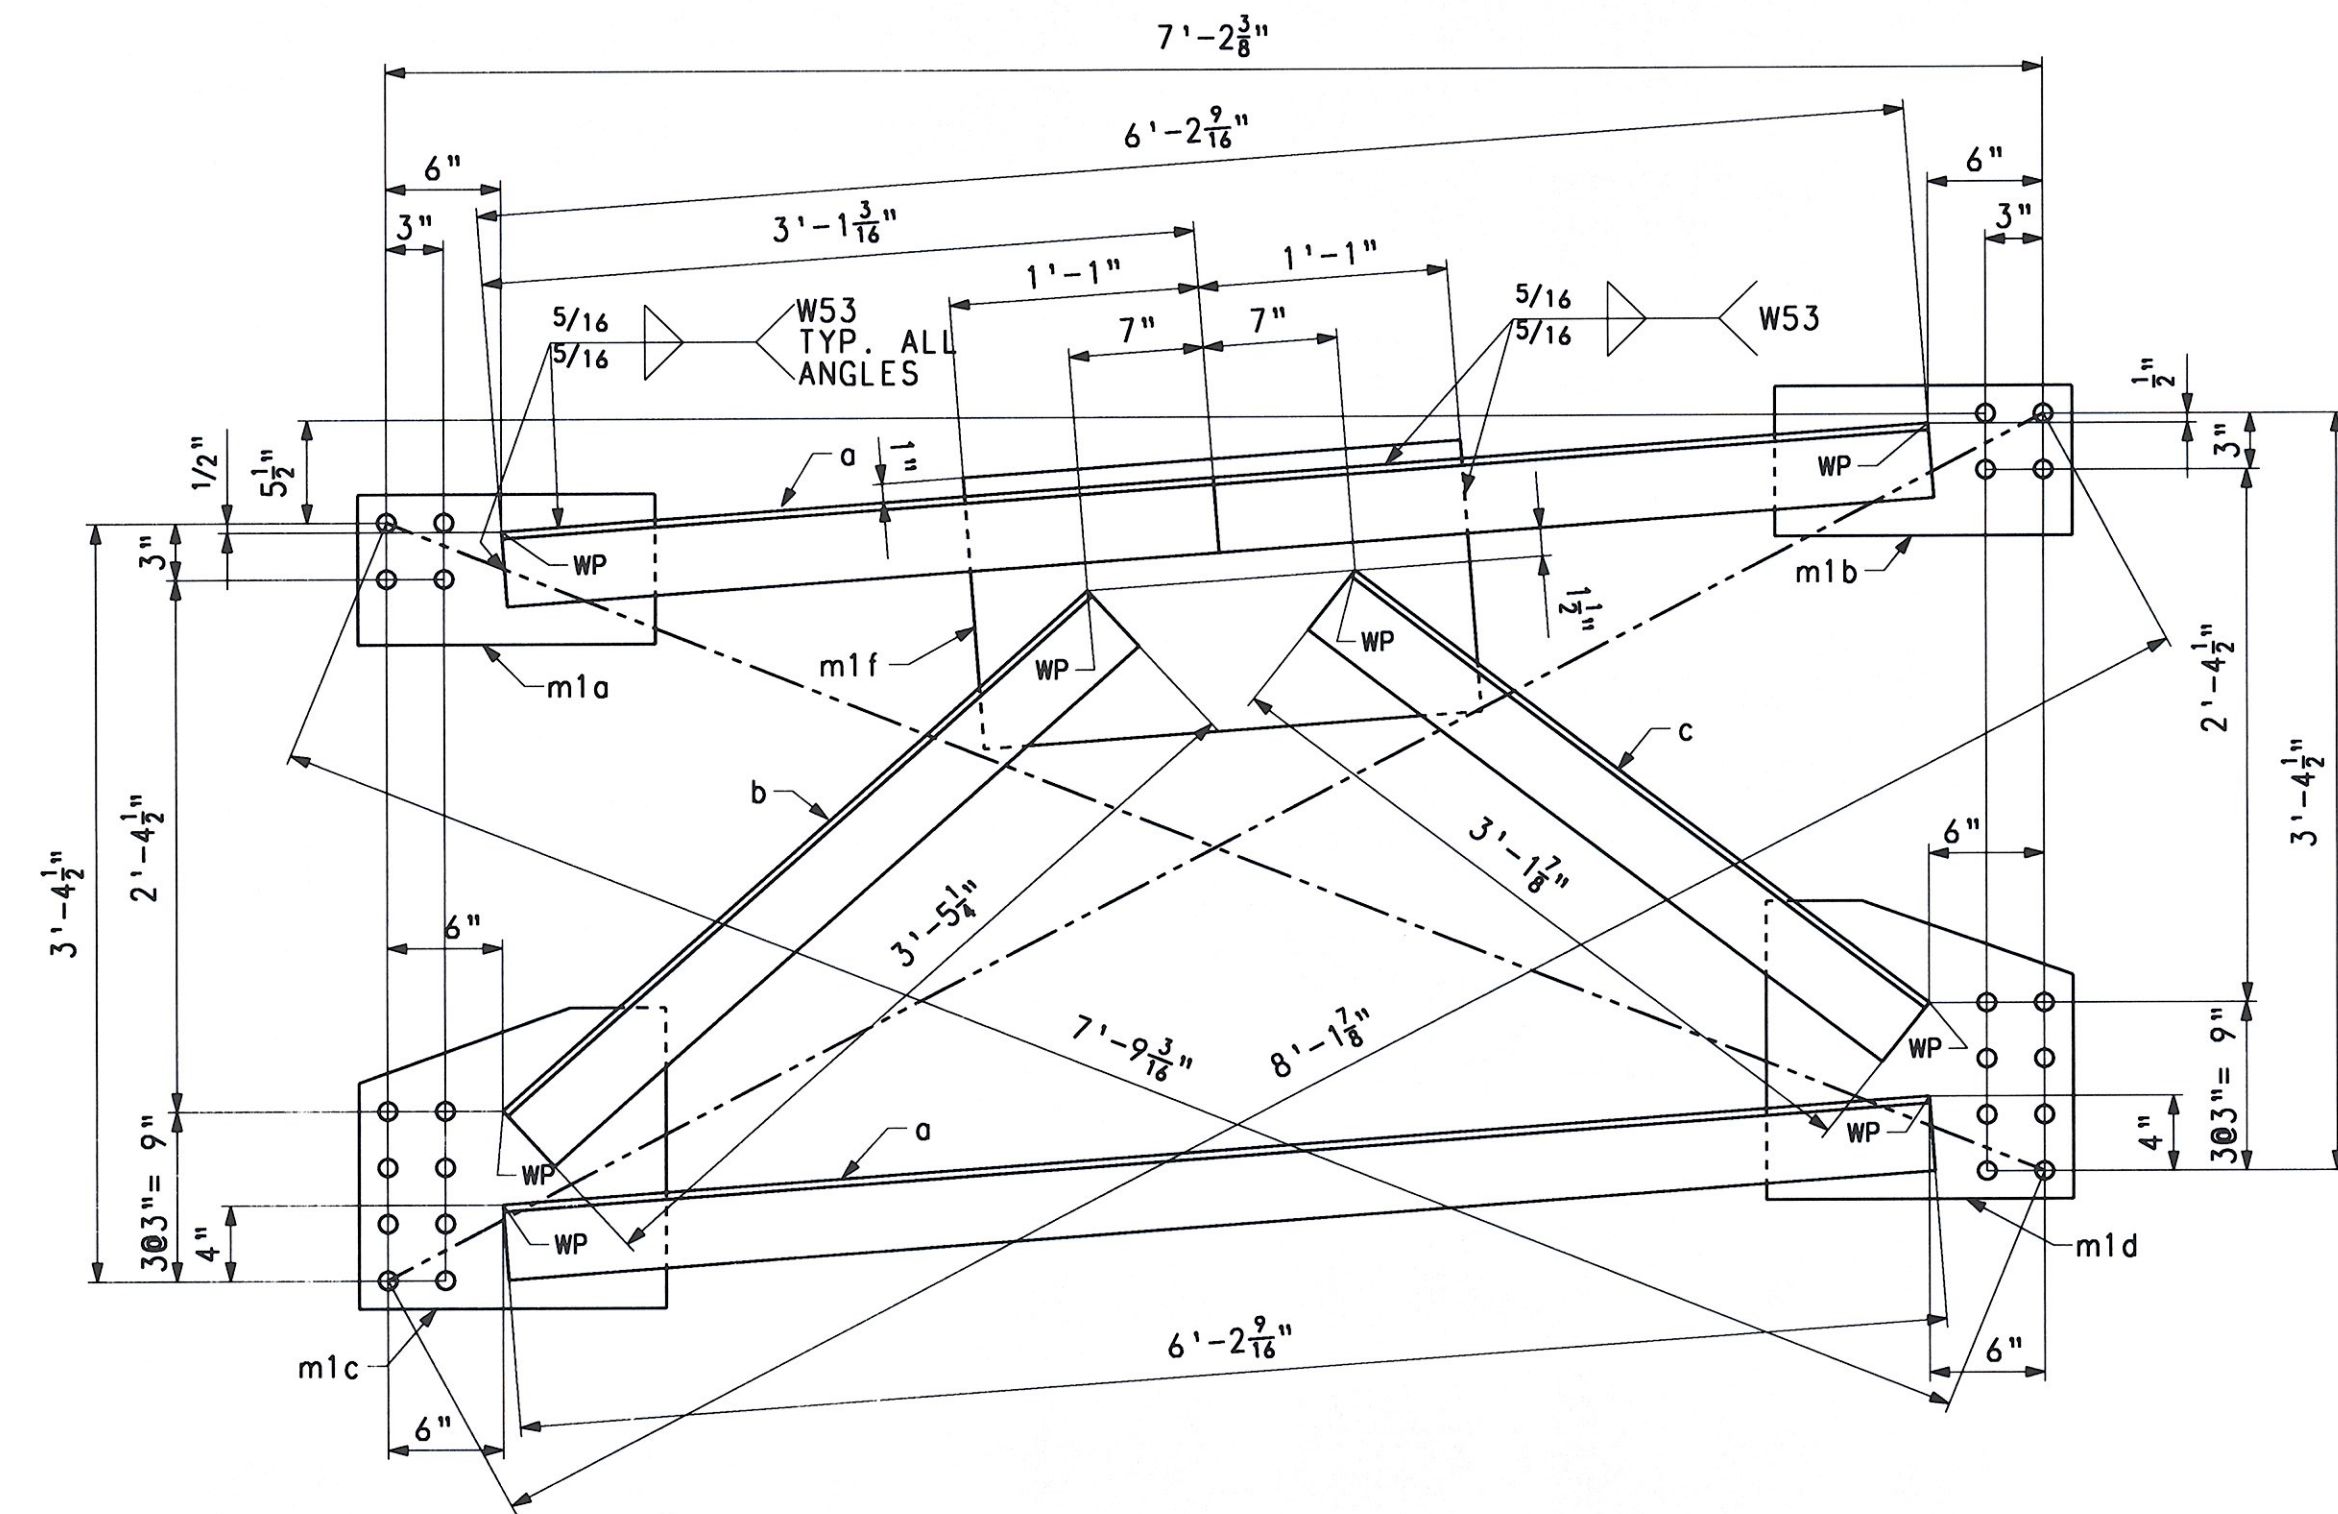

CROSSFRAME - MK. CF3

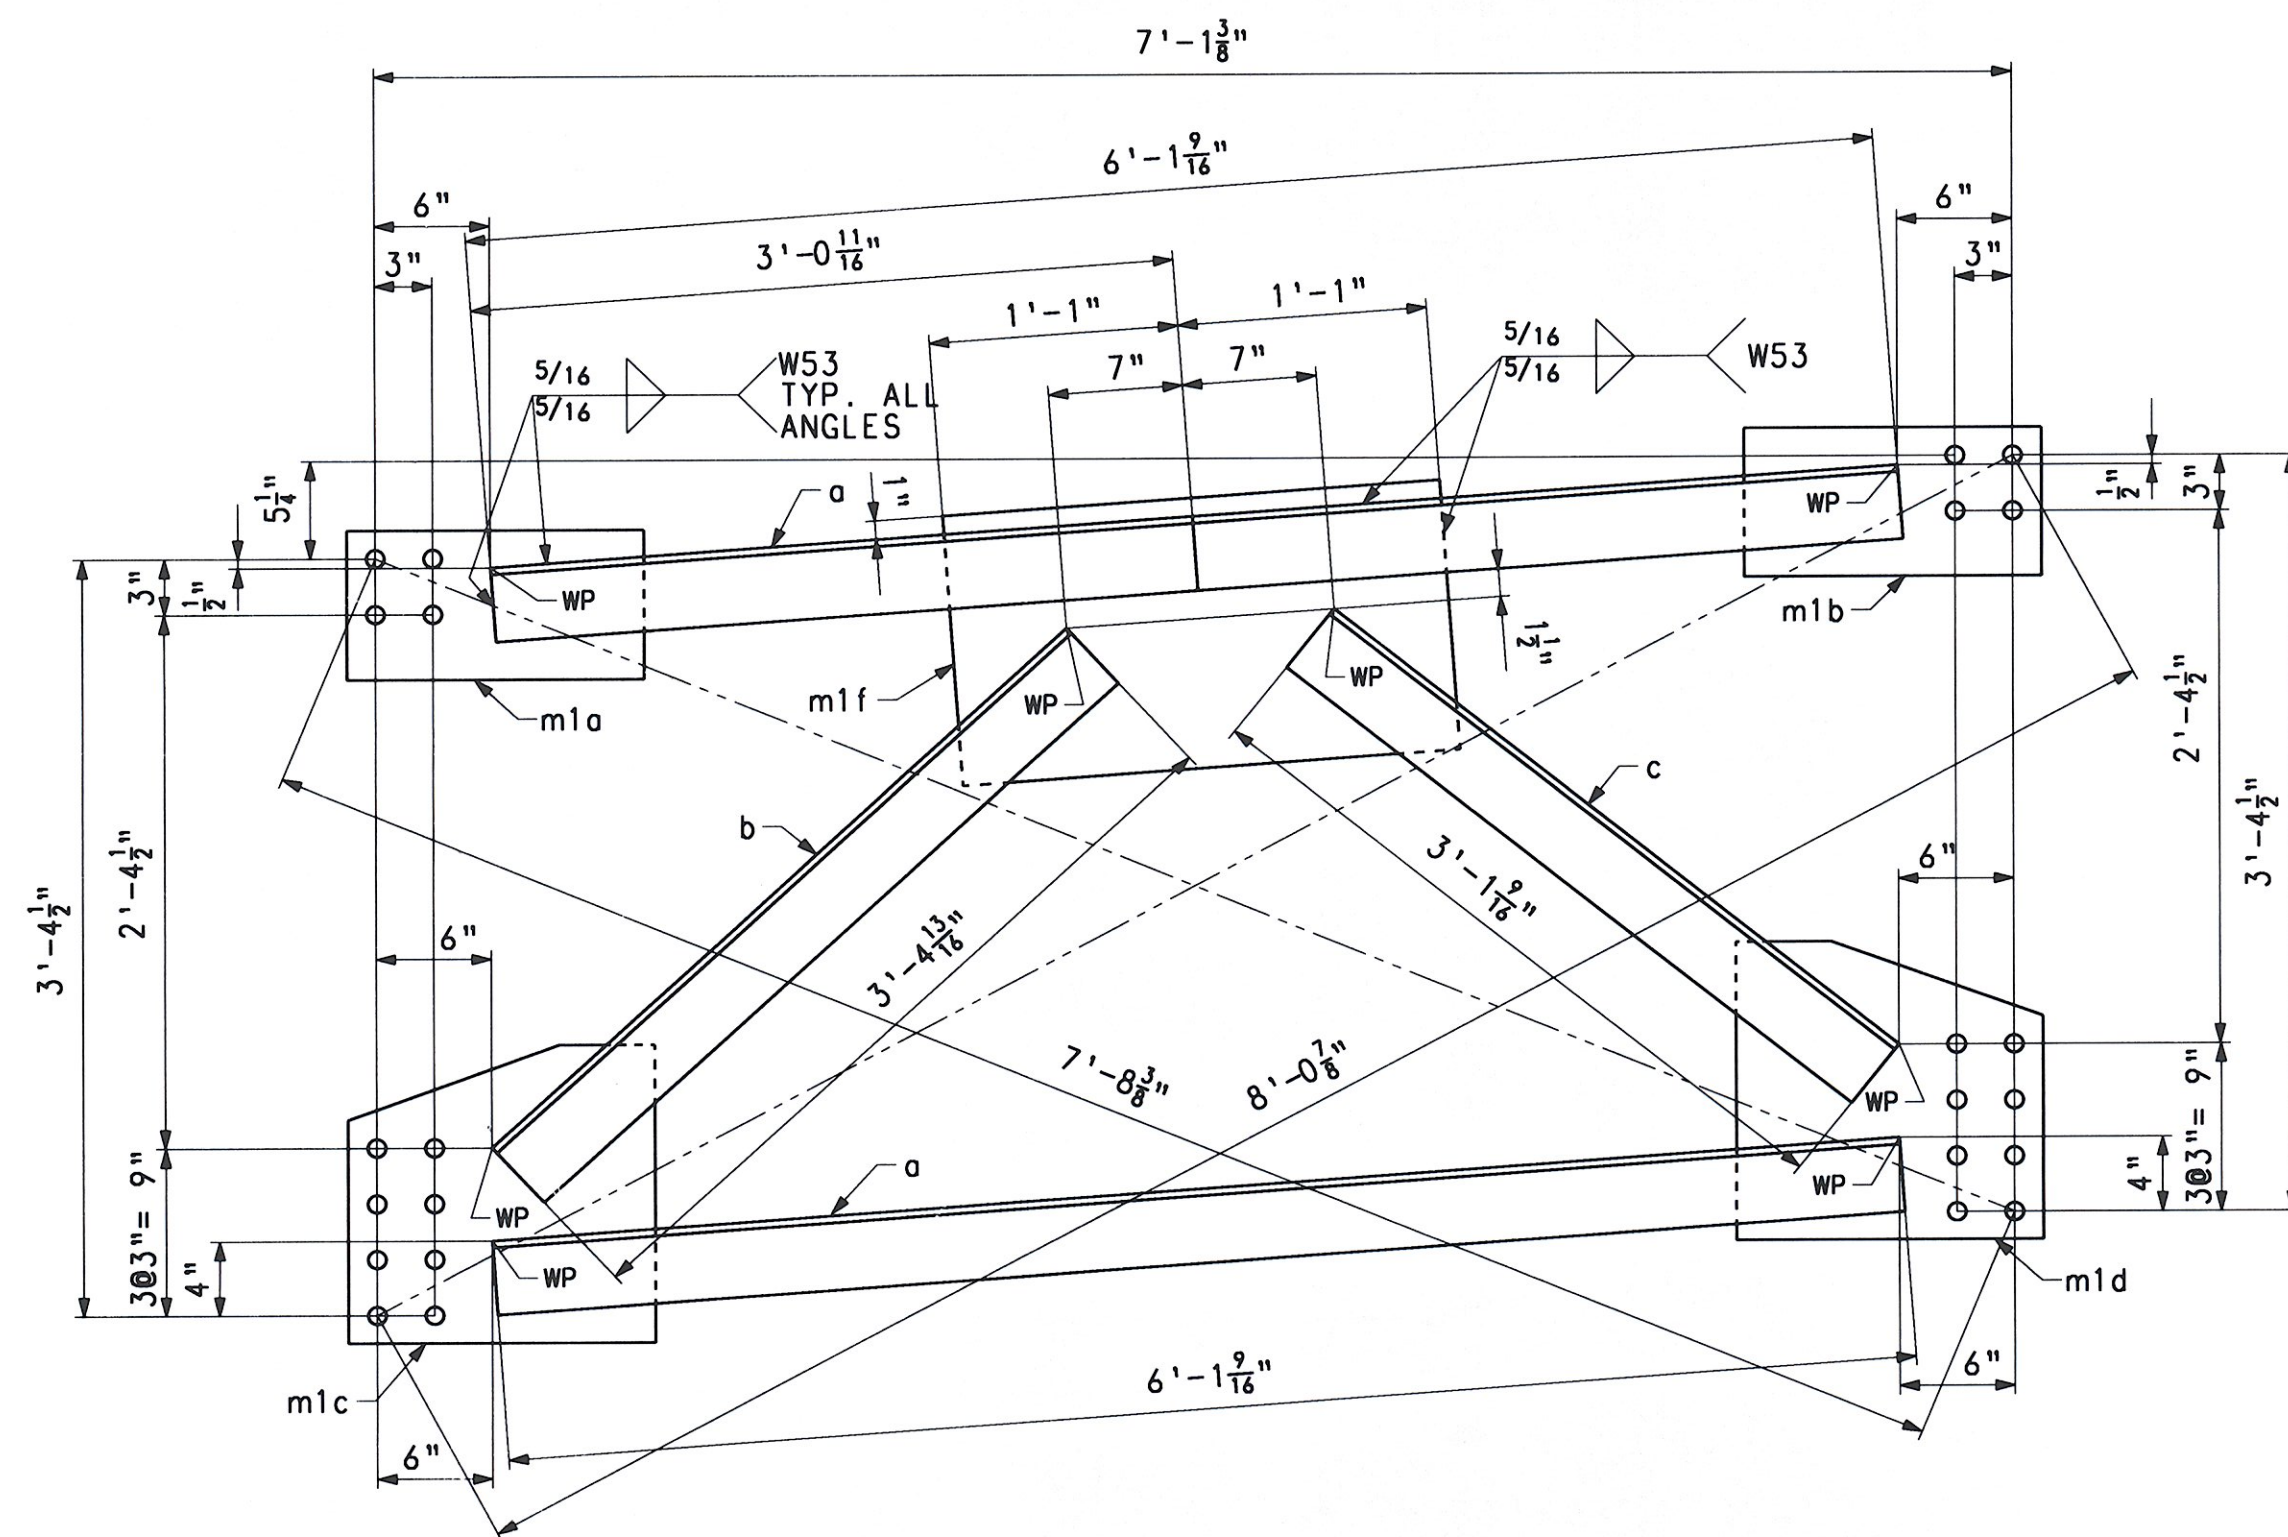

CROSSFRAME - MK. CF4

BILL OF MATERIAL

QTY	MARK	COMMODITY	DESCRIPTION	LENGTH	SPEC	GRADE	TEST	REMARKS	ITEM	GROSS WEIGHT EA.	DEDUCTED WEIGHT EA.	NET WEIGHT EA.
CROSSFRAME										346.09	0.00	346.09
1	CF3											
2	a	L	4 x 4 x 3/8	6 2 9/16	M270	50W	T		11002	60.40	0.00	60.40
1	b	L	4 x 4 x 3/8	3 5 1/4	M270	50W	T		11002	33.41	0.00	33.41
1	c	L	4 x 4 x 3/8	3 1 7/8	M270	50W	T		11002	30.68	0.00	30.68
1	m1a	PL	1/2 x 8	1 3 1/2	M270	50W	T		11003	17.58	0.00	17.58
1	m1b	PL	1/2 x 8	1 3 1/2	M270	50W	T		11003	17.58	0.00	17.58
1	m1c	PL	1/2 x 16	1 4	M270	50W	T		11003	36.30	0.00	36.30
1	m1d	PL	1/2 x 16	1 4	M270	50W	T		11003	36.30	0.00	36.30
1	m1f	PL	1/2 x 14 1/2	2 2	M270	50W	T		11003	53.45	0.00	53.45
CROSSFRAME										343.86	0.00	343.86
1	CF4											
2	a	L	4 x 4 x 3/8	6 1 9/16	M270	50W	T		11002	59.59	0.00	59.59
1	b	L	4 x 4 x 3/8	3 4 13/16	M270	50W	T		11002	33.06	0.00	33.06
1	c	L	4 x 4 x 3/8	3 1 9/16	M270	50W	T		11002	30.43	0.00	30.43
1	m1a	PL	1/2 x 8	1 3 1/2	M270	50W	T		11003	17.58	0.00	17.58
1	m1b	PL	1/2 x 8	1 3 1/2	M270	50W	T		11003	17.58	0.00	17.58
1	m1c	PL	1/2 x 16	1 4	M270	50W	T		11003	36.30	0.00	36.30
1	m1d	PL	1/2 x 16	1 4	M270	50W	T		11003	36.30	0.00	36.30
1	m1f	PL	1/2 x 14 1/2	2 2	M270	50W	T		11003	53.45	0.00	53.45
TOTAL WEIGHT THIS SHEET:										689.95		LB5.

RECEIVED
 CK'D BY: J.L. OK'D BY: J.L.
 AUG 18 2008
 RESUBMIT APPROVED
 BY: RMH DATE: 8/19/08

FOR GENERAL SHOP NOTES, SEE DWG. GN1.

NO.	REVISION	BY	CHK'D	DATE
CROSSFRAMES CF3 & CF4 VT ROUTE 100 (MINOR ARTERIAL) OVER WHITE RIVER VT ROUTE 100 STA. 141+39.00 TO STA. 143+61.00 TOWN OF STOCKBRIDGE, COUNTY OF WINDSOR, VERMONT STATE OF VERMONT AGENCY OF TRANSPORTATION WINTERSET, INC. DEB KUPRES				
STATE CONT. OR REF. NO.	PROJ. NO. (STP)BRF 013-41211	FED. AID PROJ. NO.		
SCALE N.T.S.	GENERAL CONTRACTOR	HSSI PROJ. MGR		
SHIPMT 1	DRAWING MANAGER KREIDER (IH)	MADE BY SSL	CHK'D BY CS	DATE 6-19-08
STATE VT	HSSI PROJECT NUMBER S-10 800 77	HSSI STRUCT. ID A	DRAWING NUMBER	17 OF 22