


**APPROACH SLAB #1 PLAN**

SCALE 1/4" = 1'-0"


**APPROACH SLAB #2 PLAN**

SCALE 1/4" = 1'-0"

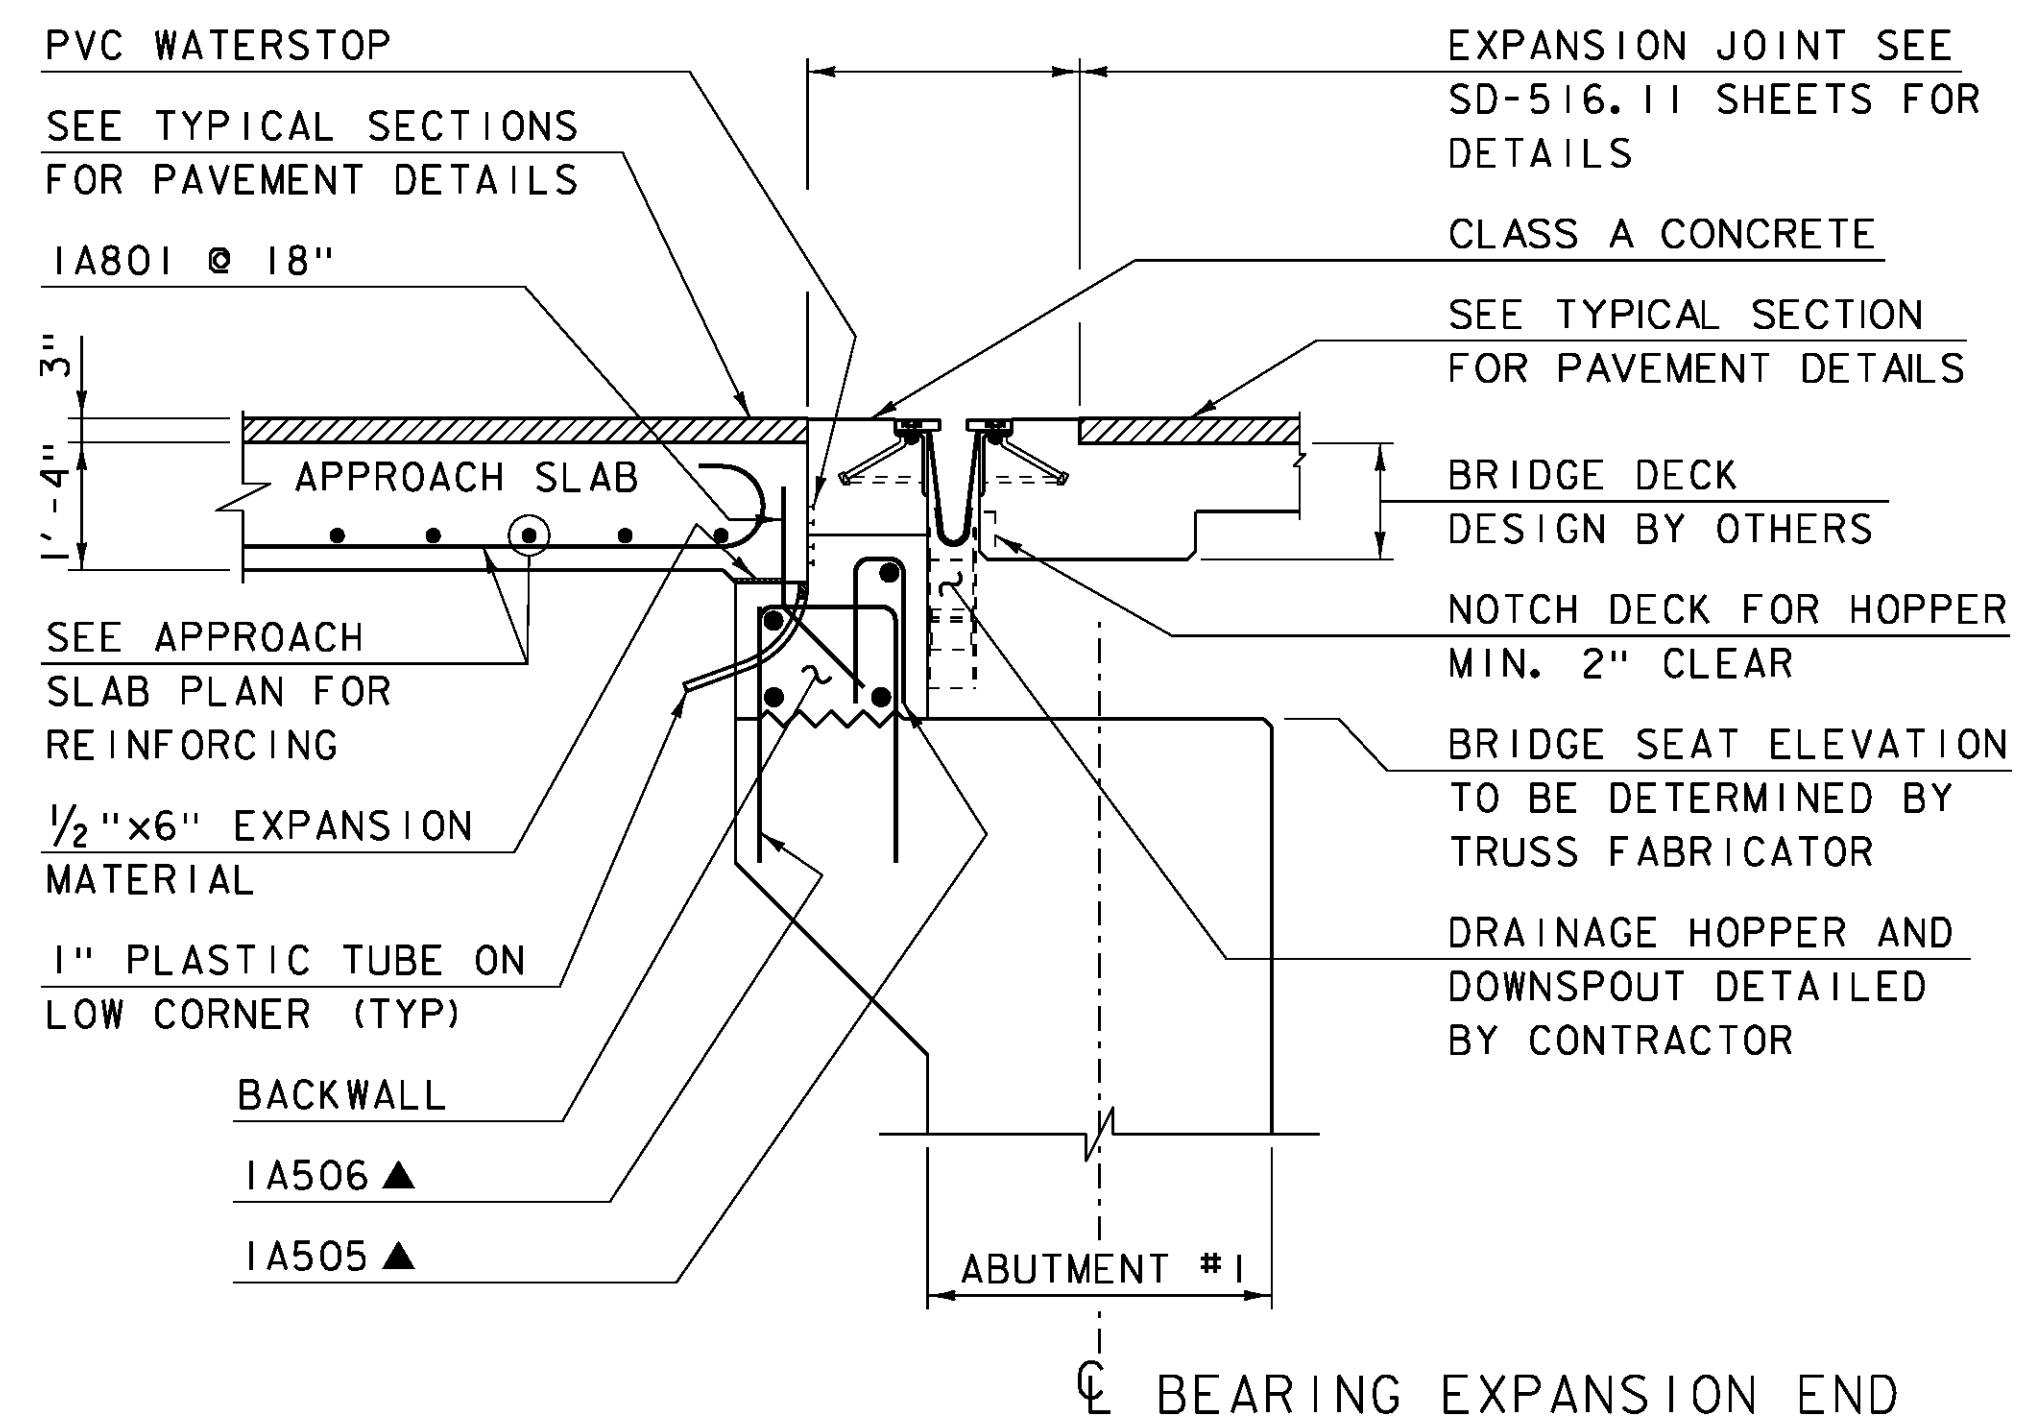

**APPROACH SLAB #1 & BEGIN BRIDGE DETAIL**

SCALE 1/2" = 1'-0"

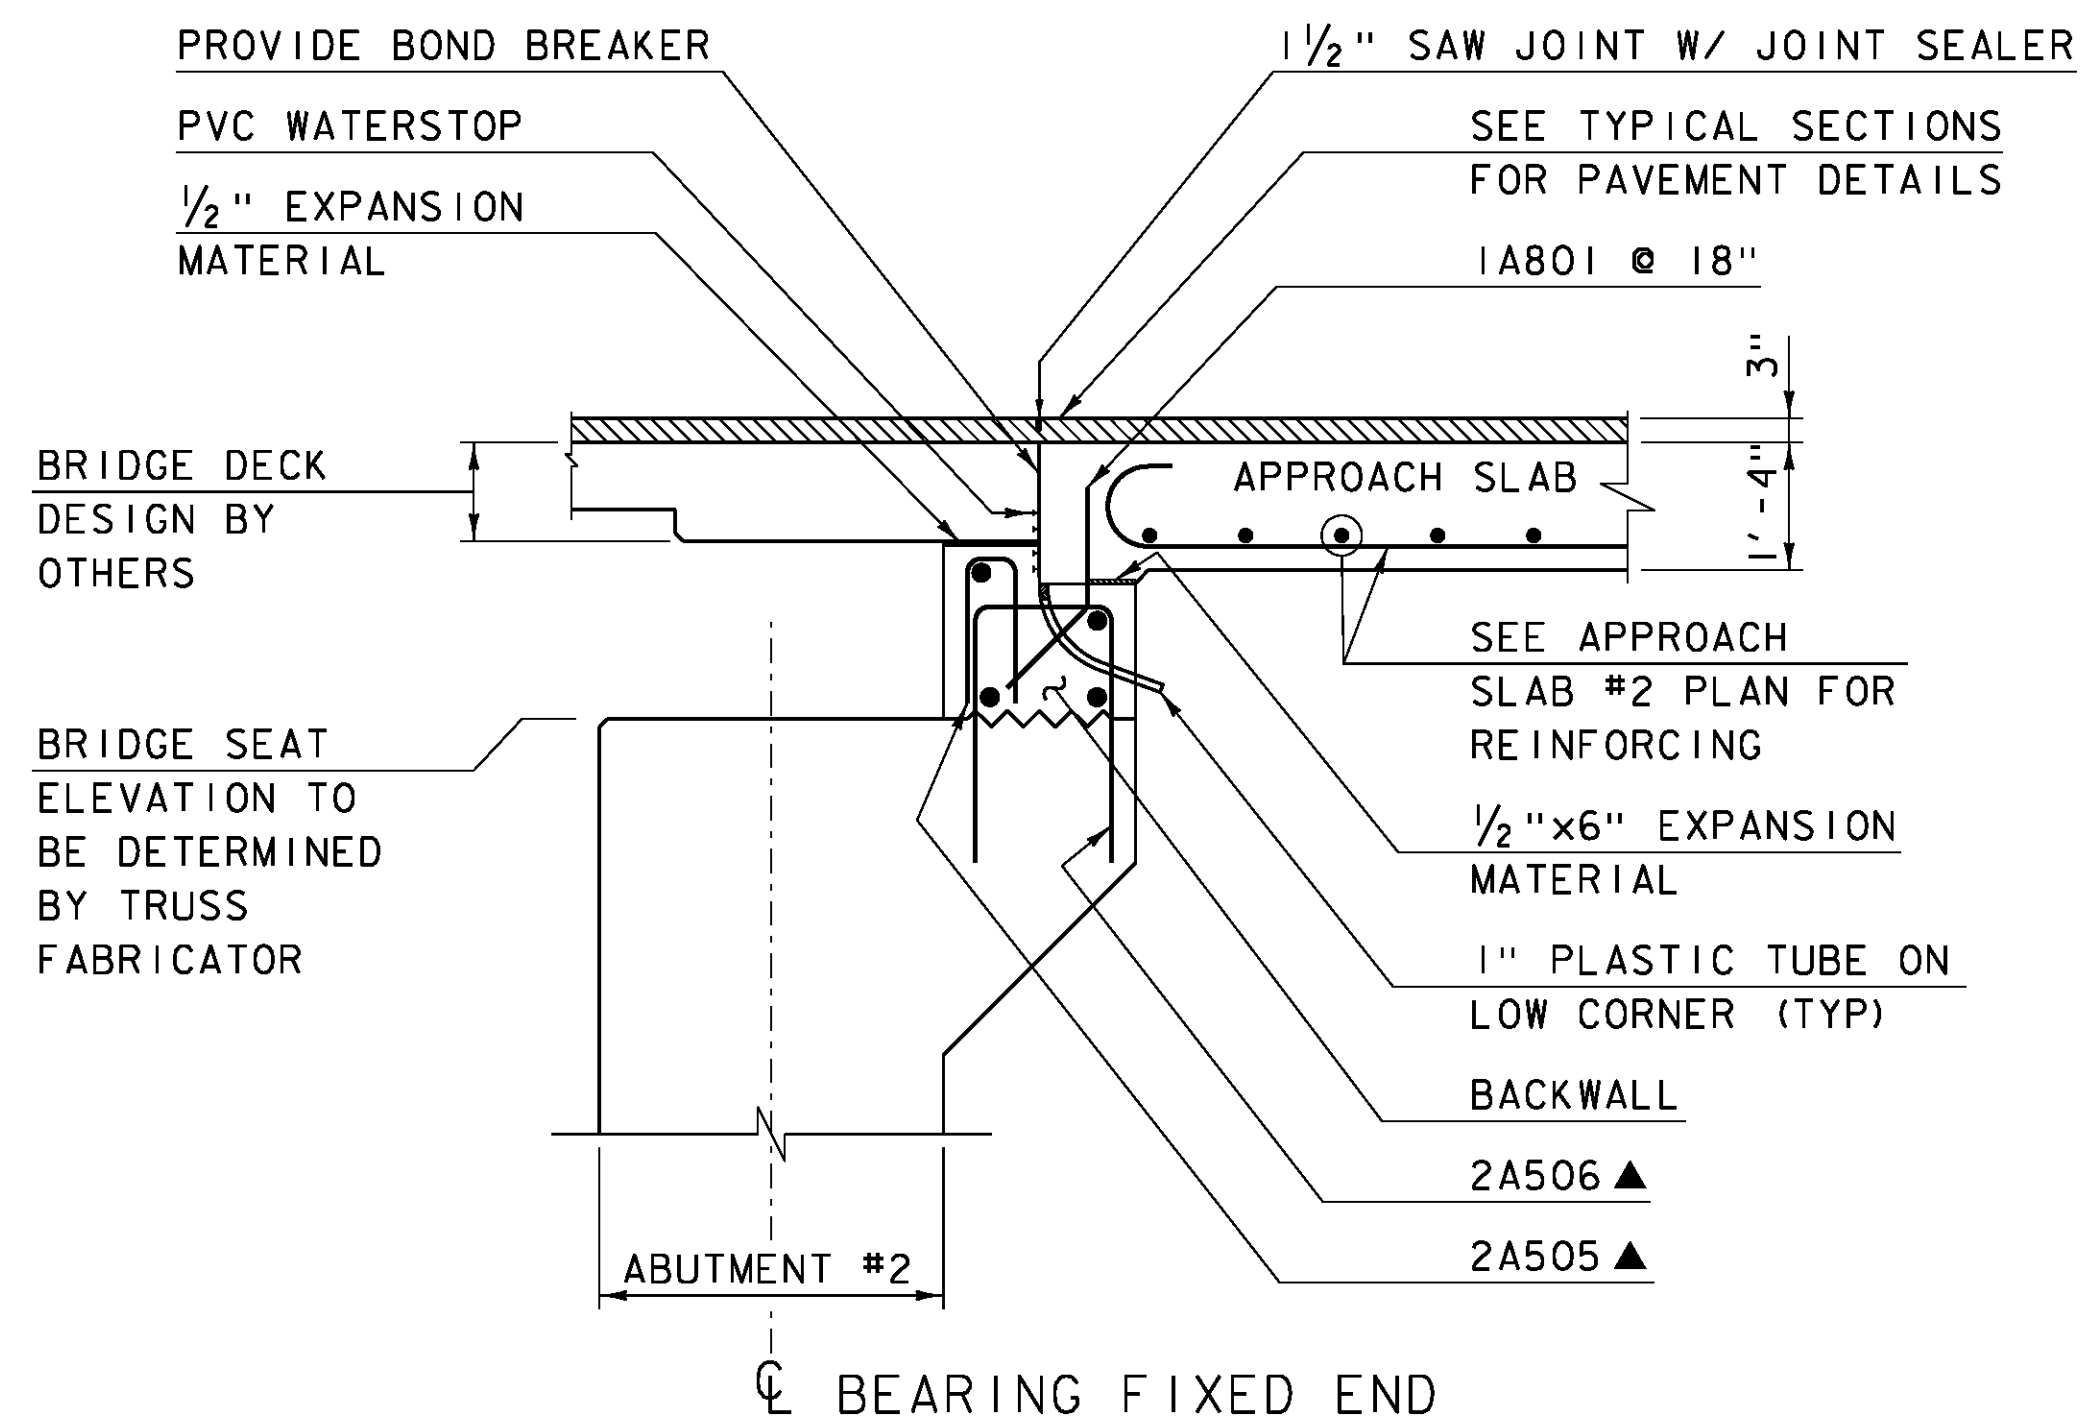

**APPROACH SLAB #2 & END BRIDGE DETAIL**

SCALE 1/2" = 1'-0"

**NOTE:**  
 NF = NEAR FACE  
 FF = FAR FACE  
 EF = EACH FACE  
 ▲ = CUT TO FIT IN FIELD  
 3" CLEAR, UNLESS OTHERWISE SPECIFIED ON THE PLANS.  
 2'-2" BAR LAP UNLESS OTHERWISE SPECIFIED ON THE PLANS.

PROJECT NAME: WARREN  
 PROJECT NUMBER: BRF 013-4 (14)

FILE NAME: s78f242sup.dgn  
 PROJECT LEADER: J.LACROIX  
 DESIGNED BY: U.STANLEY  
 APPROACH SLAB PLANS AND DETAILS

PLOT DATE: 27-JUL-2012  
 DRAWN BY: M.LONGSTREET  
 CHECKED BY: U. STANLEY  
 SHEET 56 OF 83