


206+00  
 BEGIN BRIDGE STA. 205+95.70

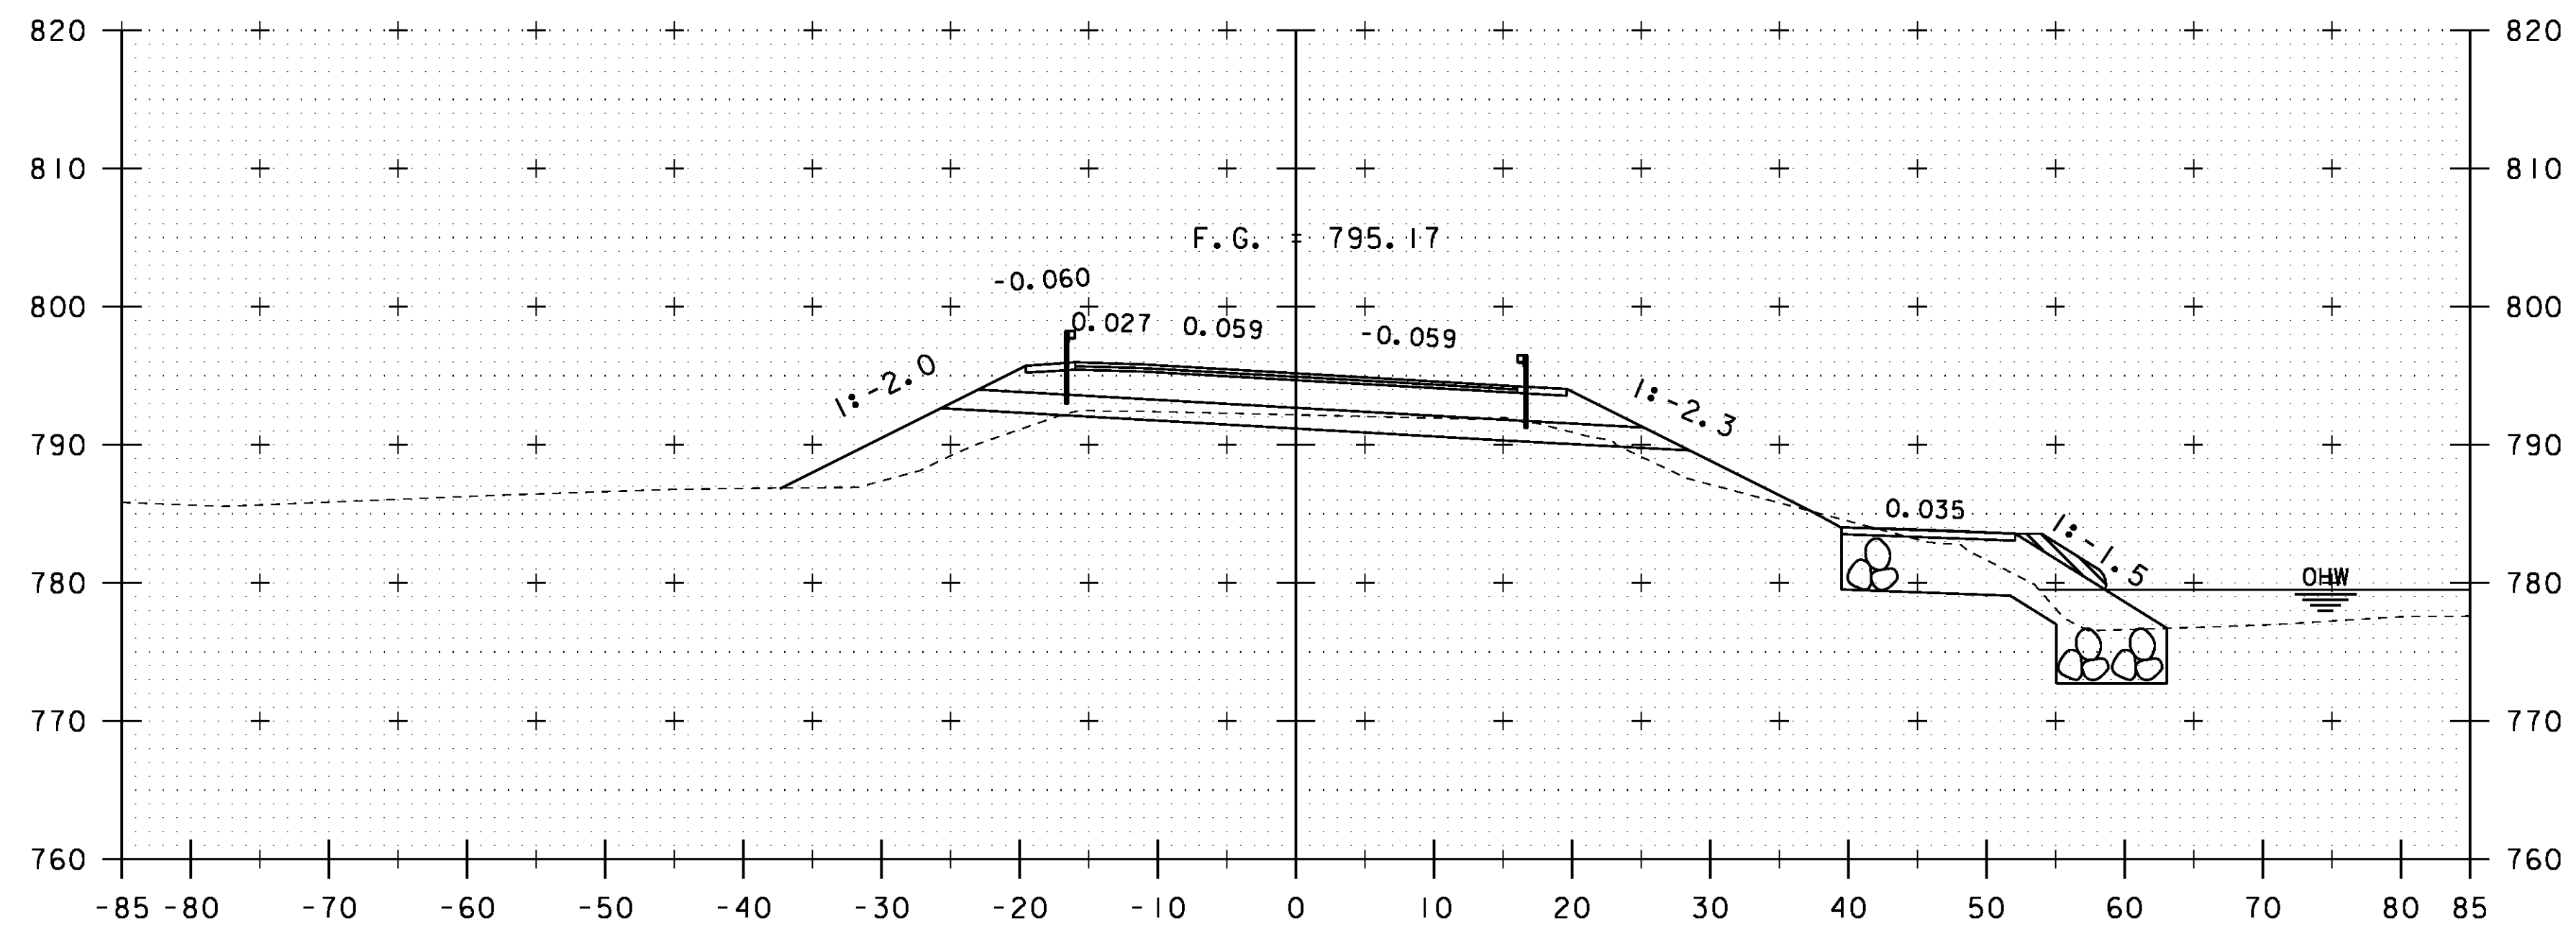

205+50

SCALE 1" = 10'-0"  
 10 0 10

STA. 205+50 TO STA. 206+00

PROJECT NAME: WARREN	
PROJECT NUMBER: BR 013-4 (14)	
FILE NAME: s78f242xs.dgn	PLOT DATE: 27-JUL-2012
PROJECT LEADER: J. LACROIX	DRAWN BY: G. ROKES
DESIGNED BY: U. STANLEY	CHECKED BY: U. STANLEY
VT 100 CROSS SECTIONS SHEET 7	SHEET 67 OF 83