

**STATE OF VERMONT  
AGENCY OF TRANSPORTATION**

Dated MAR 30 1984  
Cooley Asphalt Paving  
 Contractor  
William G. Laprade  
 Signature  
President  
 Title




CONTRACT PLANS  
 THESE PLANS DO NOT REFLECT  
 CHANGES MADE ON THE PROJECT.

Transportation Secretary's Signature

**PROPOSED IMPROVEMENT**

RESURFACING PROJECT

TOWN OF: ESSEX  
 COUNTY OF: CHITTENDEN  
 ROUTE NO: Vt. 15  
 ROUTE CLASS: F.A.P.

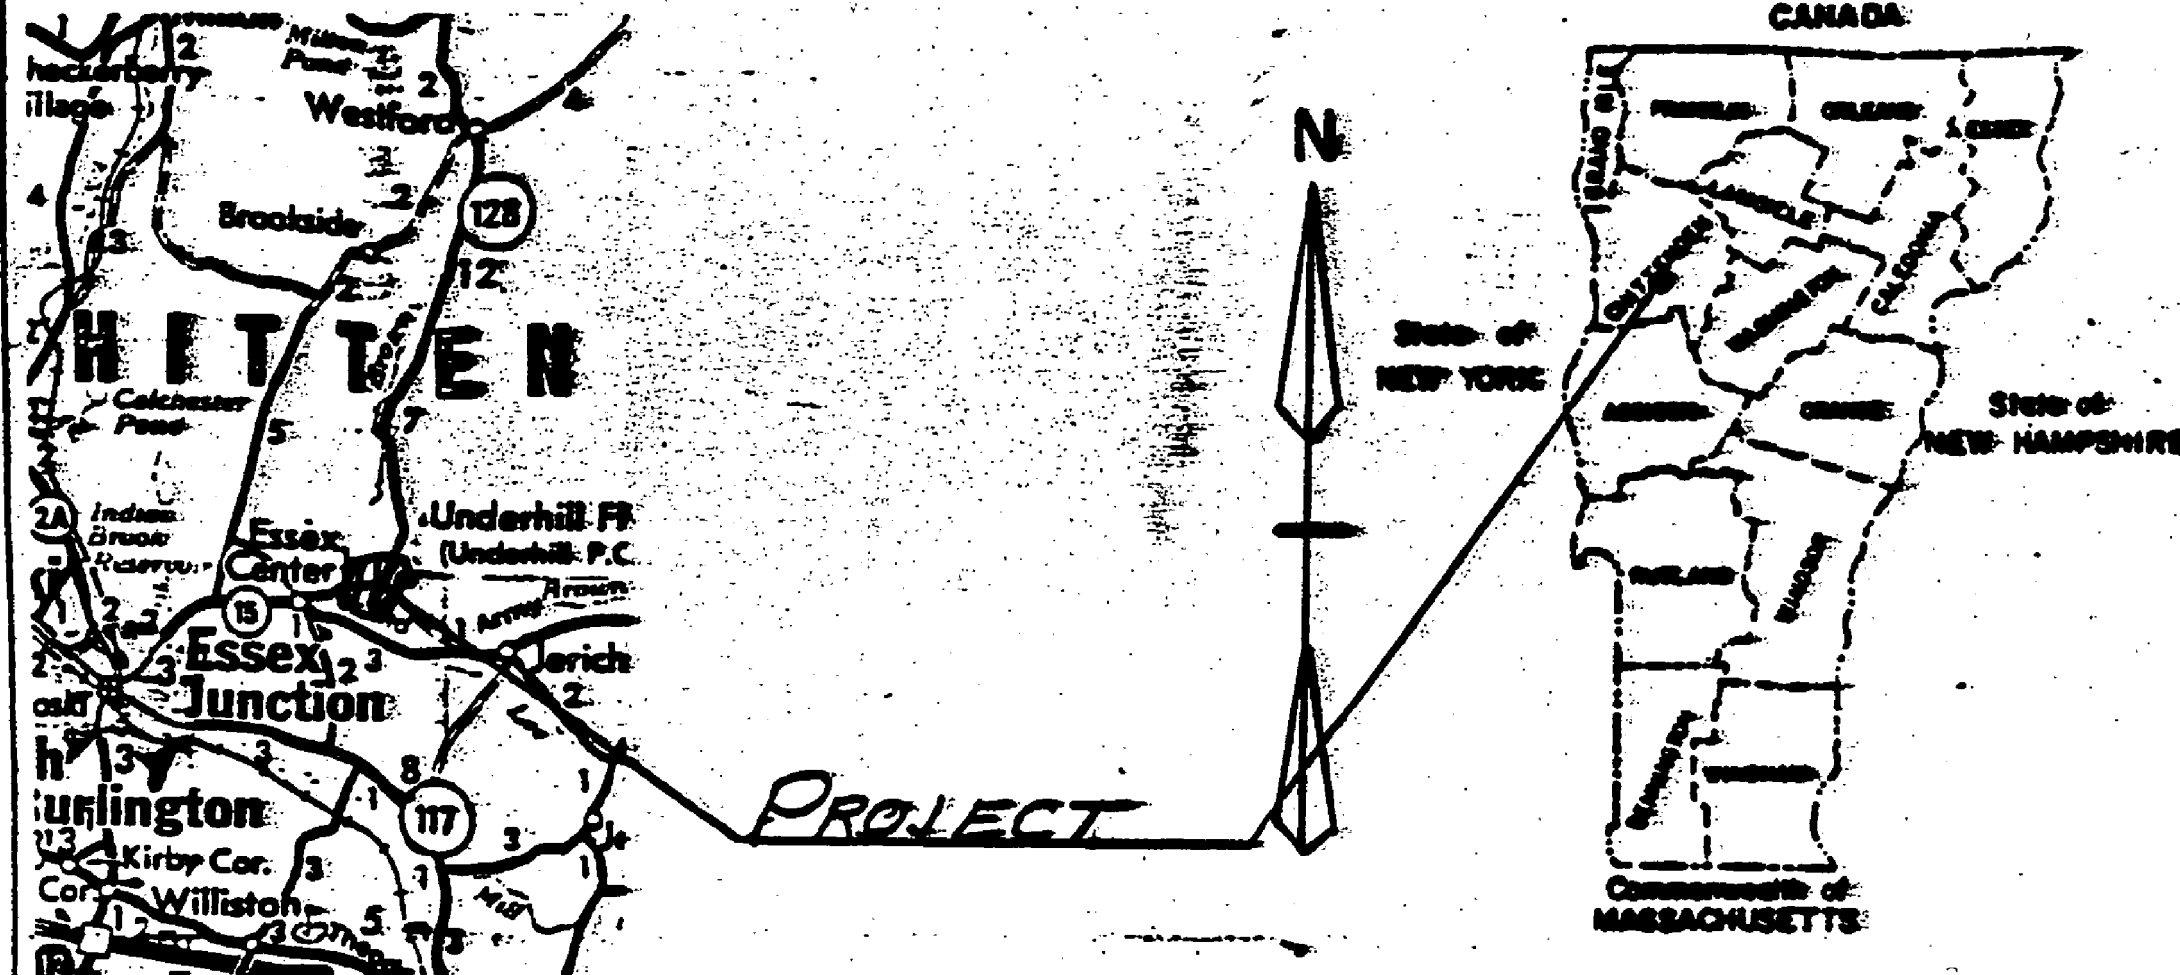

**PROJECT PROCESSED UNDER  
SECONDARY ROAD PLAN**

- INDEX OF SHEETS**
1. TITLE SHEET
  2. PROJECT DESCRIPTION & LOCATION
  - 3-3A. TYPICAL SECTIONS & DESIGN DATA
  - 4-4A. PROJECT LENGTHS & ITEM QUANTITIES
  - 5-7. GENERAL MARKING DETAILS
  8. PERMANENT PAVEMENT MARKINGS & CONSTRUCTION DETAILS
  9. STANDARD SHEET E-2 (3-4-81 R)
  10. STANDARD SHEET E-4 (3-4-81 R) 2
  11. STANDARD SHEET E-6 (4-1-80 R) 2
  12. STANDARD SHEET E-8 (11-23-81 R) 2
  13. STANDARD SHEET E-36 (8-23-82 R)
  14. Standard SHEET E-50 (3-16-82 R) 2

These plans are subject to such engineering changes as may be required by the Federal Highway Administration or the Director of Engineering and Construction.  
 Construction is to be carried on in accordance with these plans and the Standard Specifications for Highway and Bridge Construction dated March, 1976, as approved by the Federal Highway Administration on October 27, 1976 for use on this project, including all subsequent revisions and such revised specifications and special provisions as are incorporated in these plans.

SUBMITTED BY ORDER OF THE STATE TRANSPORTATION BOARD

APPROVED S. J. Gage P.E. DATE 1-25-84  
 DIRECTOR OF ENGINEERING AND CONSTRUCTION

DEPARTMENT OF TRANSPORTATION  
 FEDERAL HIGHWAY ADMINISTRATION

APPROVED \_\_\_\_\_ DATE \_\_\_\_\_  
 DIVISION ADMINISTRATOR

PROJECT NO. F-EGC-F 030-1(12)S

SHEET 1 OF 14 SHEETS