


STATE OF VERMONT
AGENCY OF TRANSPORTATION

Dated MAY 22 1984

CONTRACT PLANS

THESE PLANS DO NOT REFLECT
CHANGES MADE ON THE PROJECT.

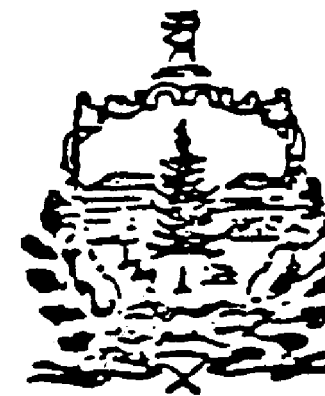

Cooley Corporation
Contractor

Ray Cooley
Signature

President

PROPOSED IMPROVEMENT

RESURFACING PROJECT

TOWN OF: FAIRLEE



Transportation Secretary's

Signature

COUNTY OF: ORANGE

ROUTE NO: Vt. 25A & U.S. 5

ROUTE CLASS: FAP, FAS

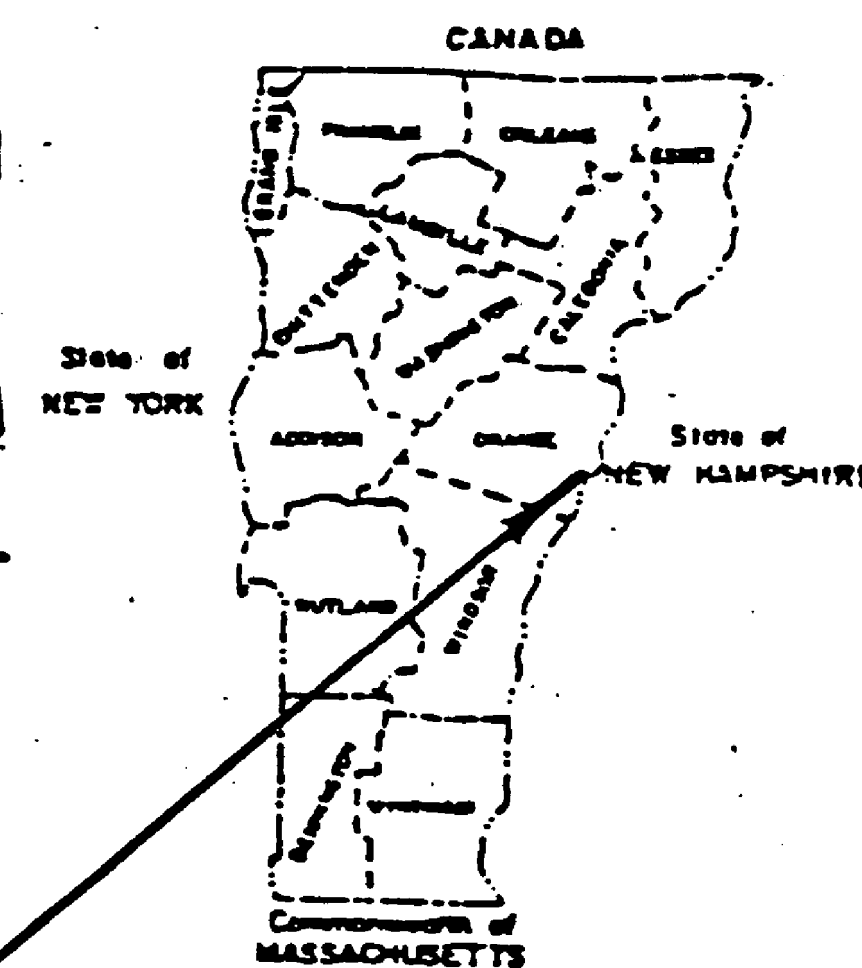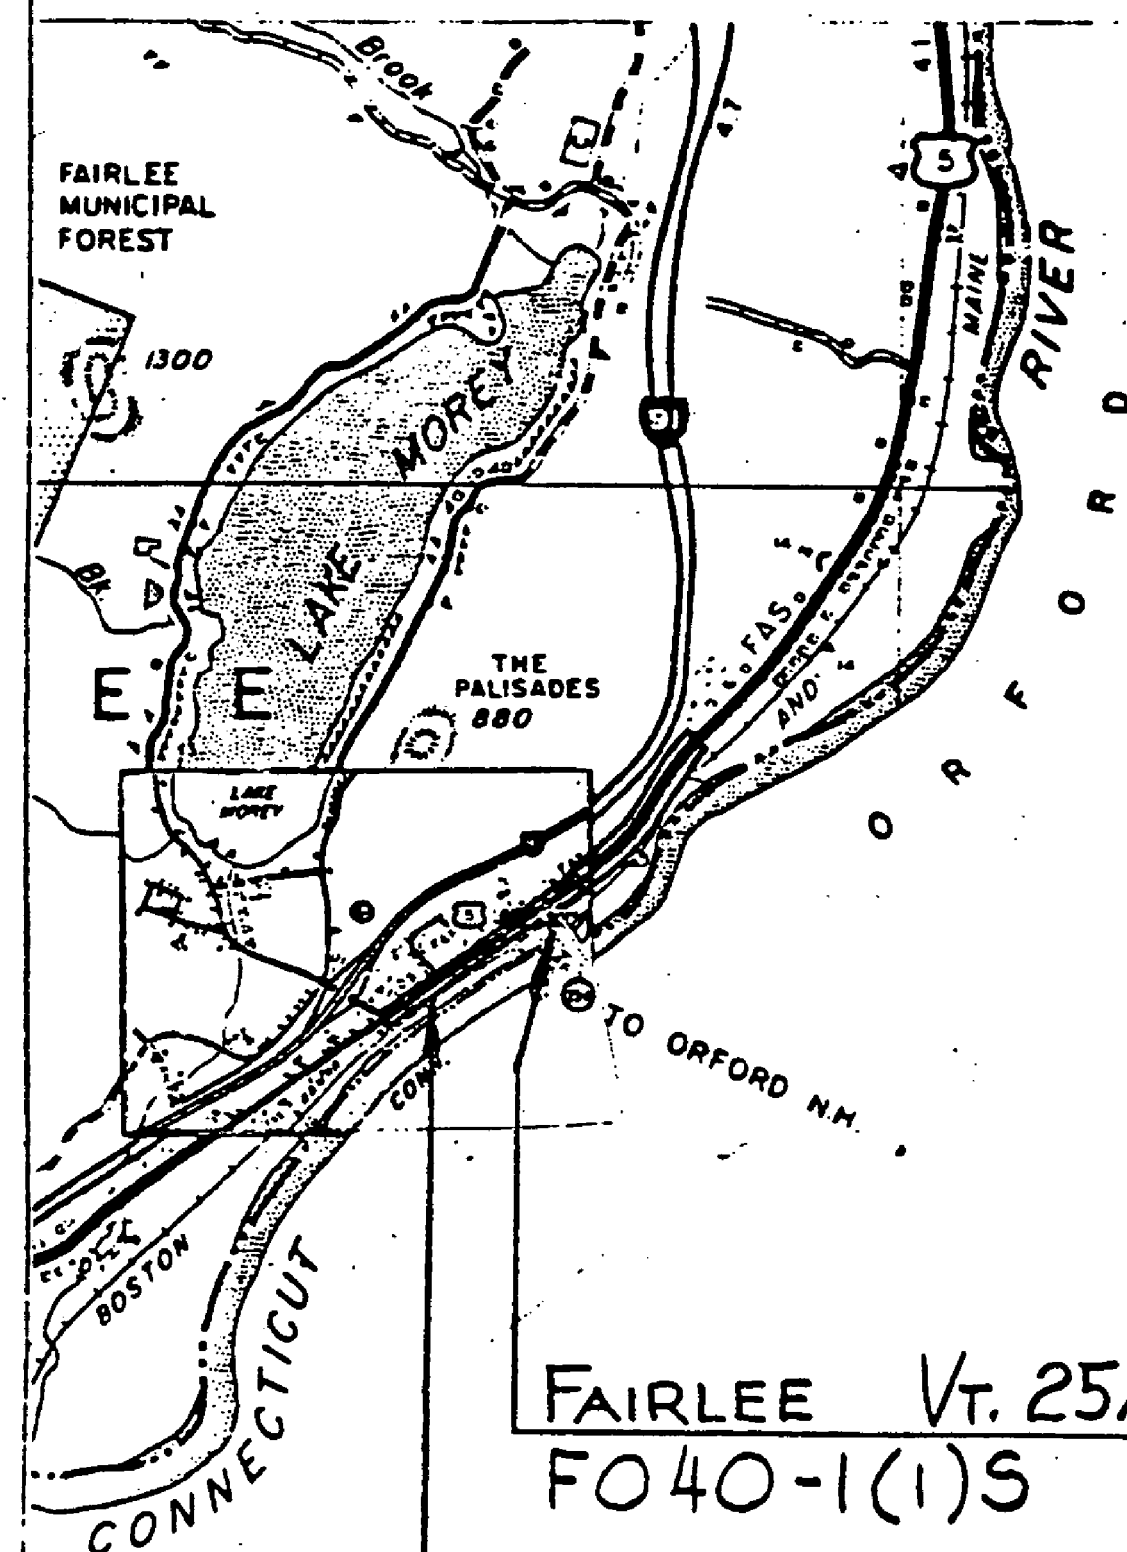

These plans are subject to such engineering changes as may be required by the Federal Highway Administration or the Director of Engineering and Construction.

Construction is to be carried on in accordance with these plans and the Standard Specifications for Highway and Bridge Construction dated March, 1976, as approved by the Federal Highway Administration on October 27, 1976 for use on this project, including all subsequent revisions and such revised specifications and special provisions as are incorporated in these plans.

SUBMITTED BY ORDER OF THE STATE TRANSPORTATION BOARD

APPROVED S. J. Cooley DATE 4-18-84
DIRECTOR OF ENGINEERING AND CONSTRUCTION

DEPARTMENT OF TRANSPORTATION
FEDERAL HIGHWAY ADMINISTRATION

APPROVED _____ DATE _____
DIVISION ADMINISTRATOR

PROJECT NO. F040-1(1)S- HMA 2524

SHEET 1 OF 23 SHEETS

0 0.5 1 2

SCALE: 1"=1 Mi.

SEE SHEET 2 FOR INDEX