


500

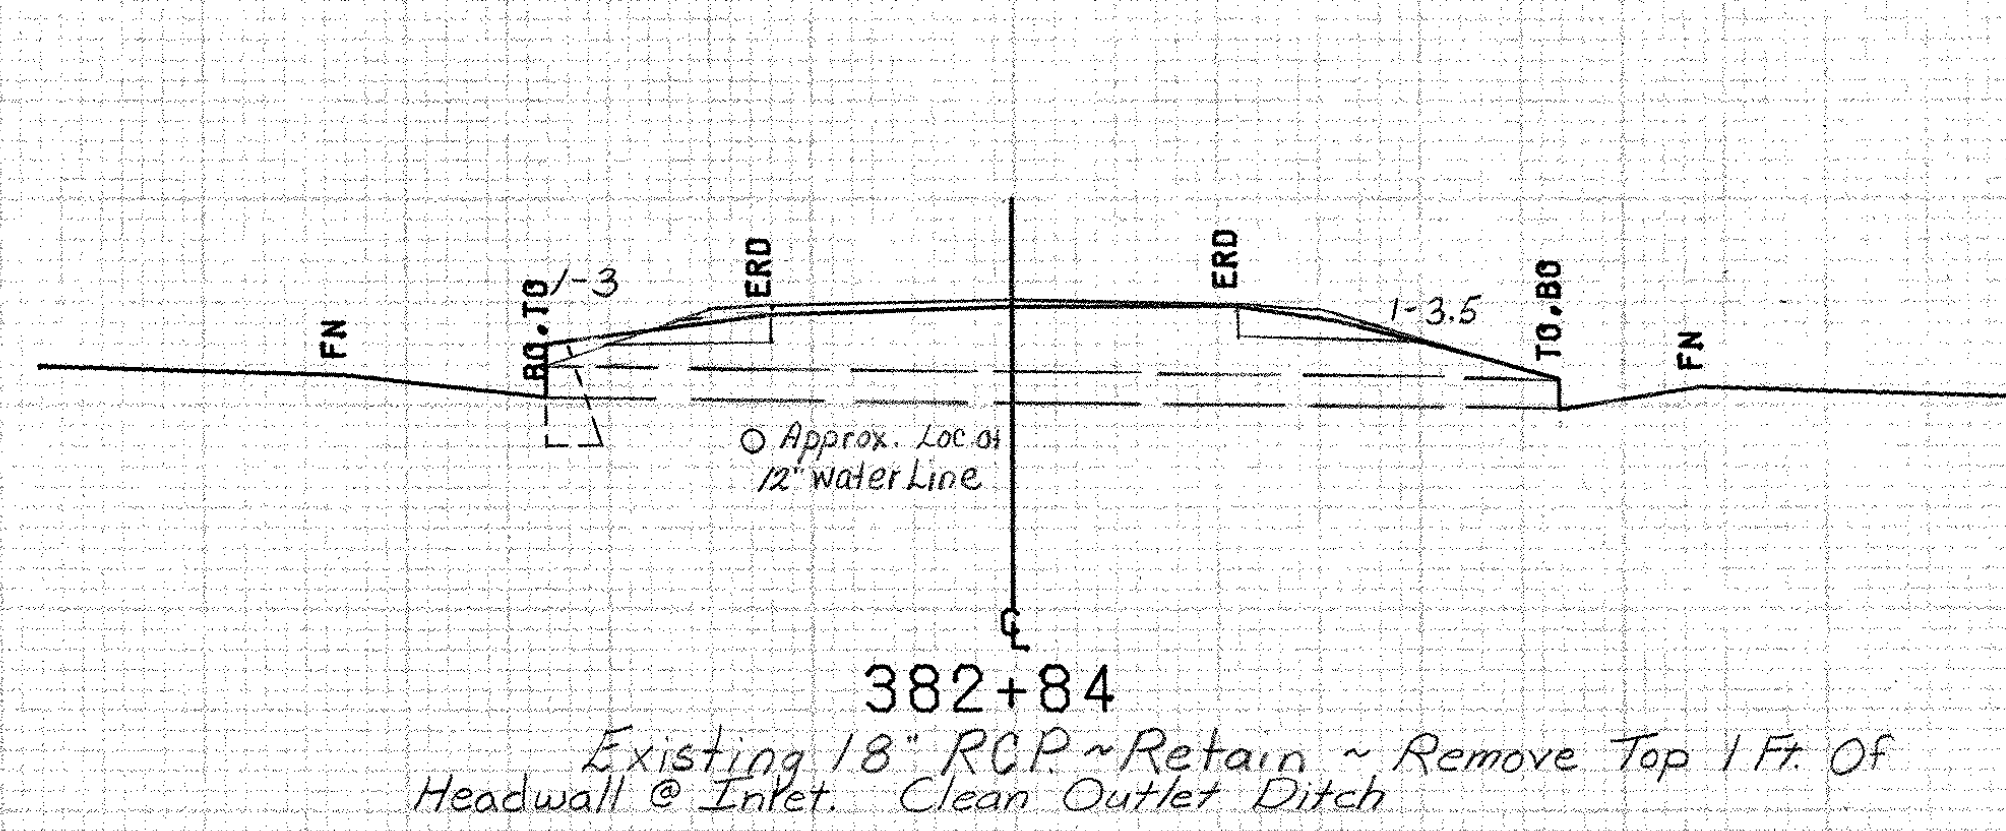

382+84 Rt.
End Special Ditch (Pay As Common Excavation)

500

ADDISON MM 0.71 ~ MM 0.94

FROM STA.	382+84	TO STA.	383+00
PROJECT NAME	SHOREHAM-BRIDPORT-ADDISON		
NO.	F017-1(2)	PLOTTED	03/13/84
SURVEYED BY	FANTONI	FEB 84	
SHEET	403 OF 420 SHEETS	SHEET	403 OF 477

SCALE 1" = 10 FEET