


# TYPICAL SECTIONS & DESIGN DATA

BITUMINOUS CONCRETE PAVEMENT, ITEM 406.25  
LEVELING COURSE TYPE III OR IV (22' WIDE), EST. 150 TONS/M.I.,  
1" WEARING COURSE ( $\pm \frac{1}{4}$ ") TYPE IV (22' WIDE) \*SEE NOTE #1

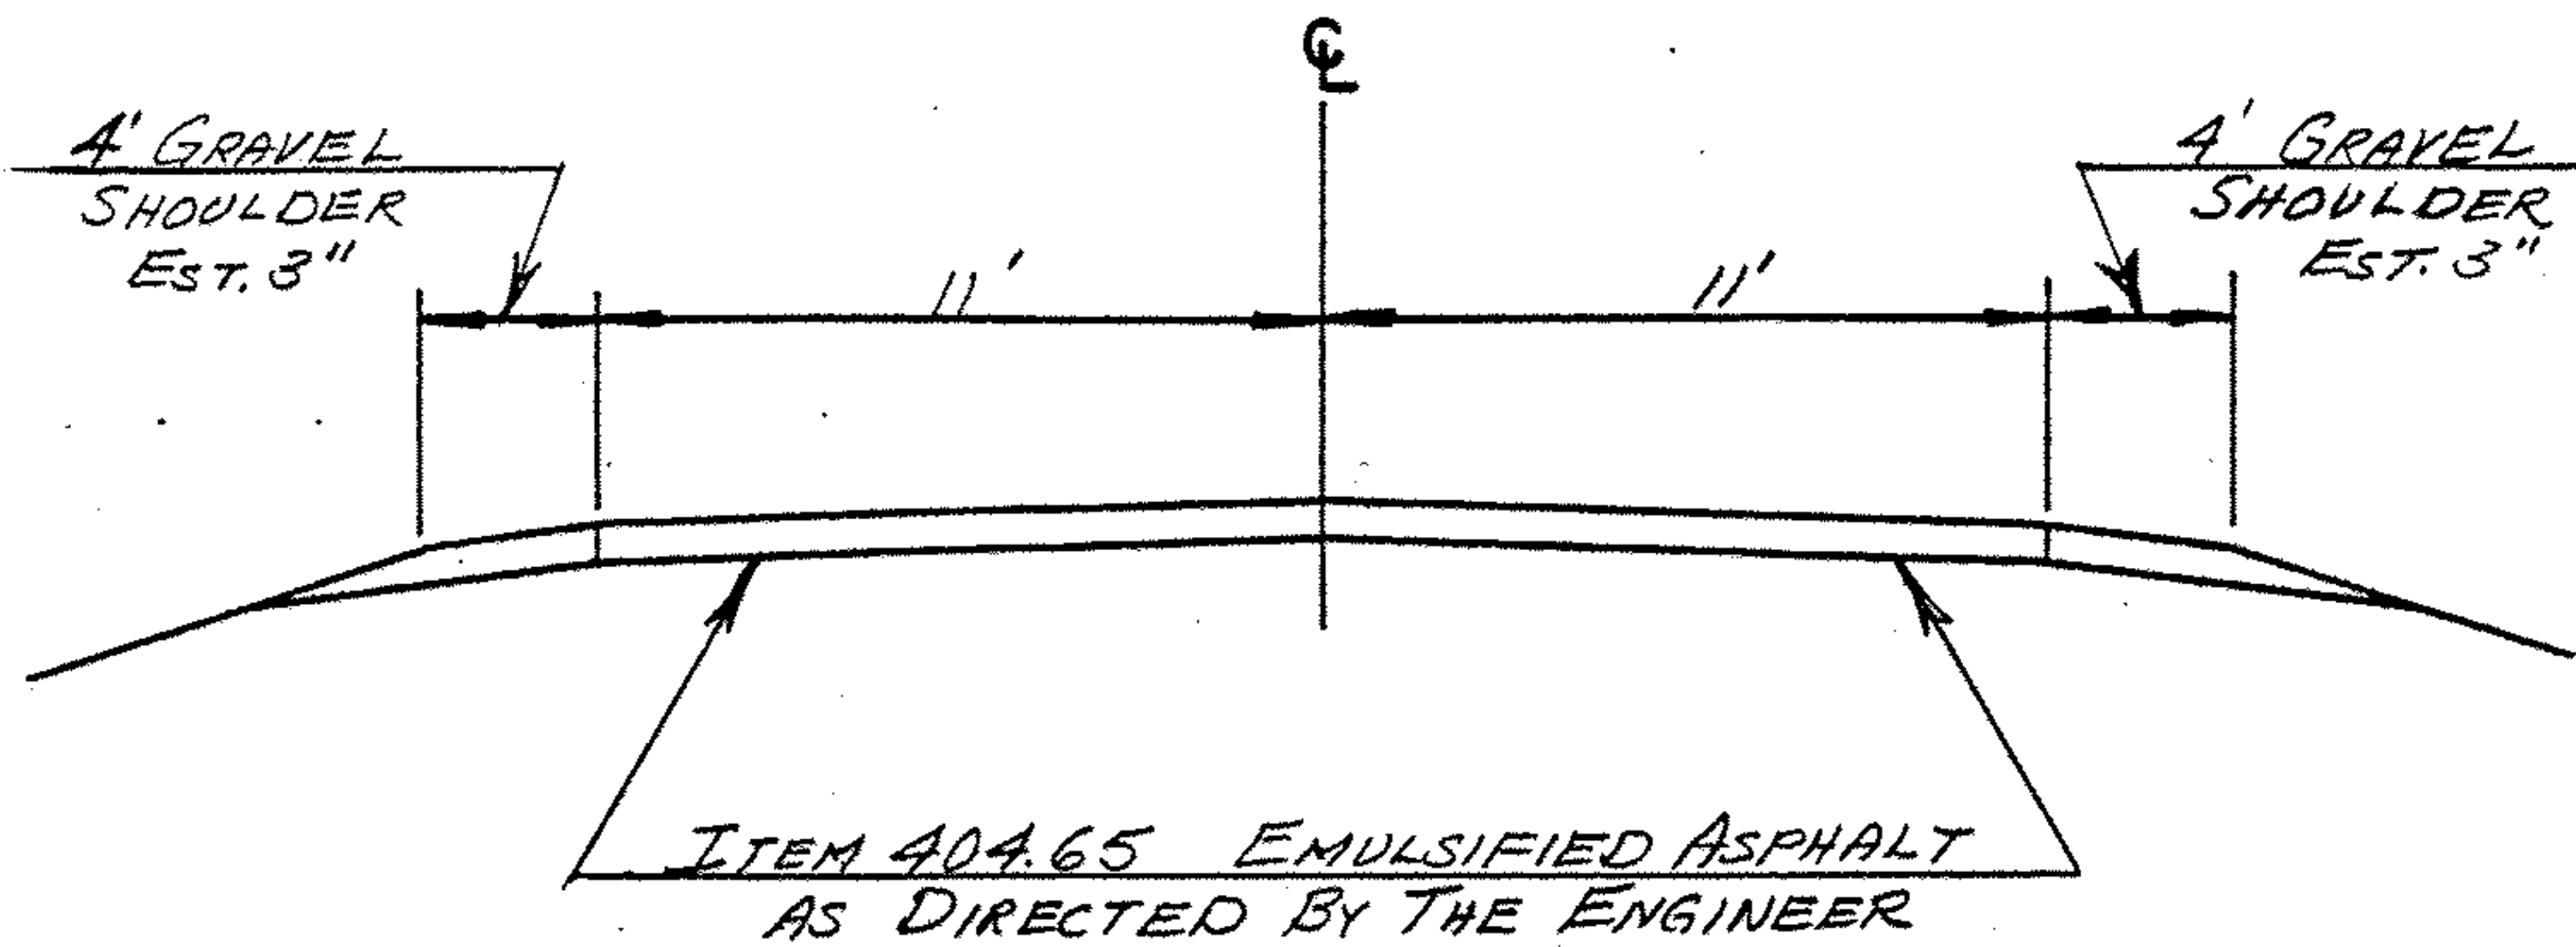

MANCHESTER MM 0.305 TO DORSET MM 0.272

## TRAFFIC DATA

1982 AADT=2730  
V=50

NOTE #1: LEVELING COURSE BASED ON 22' WIDE ROADWAY,  
QUANTITY FACTORED FOR ACTUAL WIDTH.

PROJECT MANCHESTER - DORSET

NO. F 015-2(2)S

SHEET 3 OF 11 SHEETS