

STATE OF VERMONT AGENCY OF TRANSPORTATION



PROPOSED IMPROVEMENT

RESURFACING PROJECT


TOWNS OF: ESSEX & ESSEX - JERICHO - RICHMOND

COUNTY OF: CHITTENDEN

ROUTE NO: VT ROUTE 117

ROUTE CLASS: F&U - F&S


**PROJECT PROCESSED UNDER
SECONDARY ROAD PLAN**

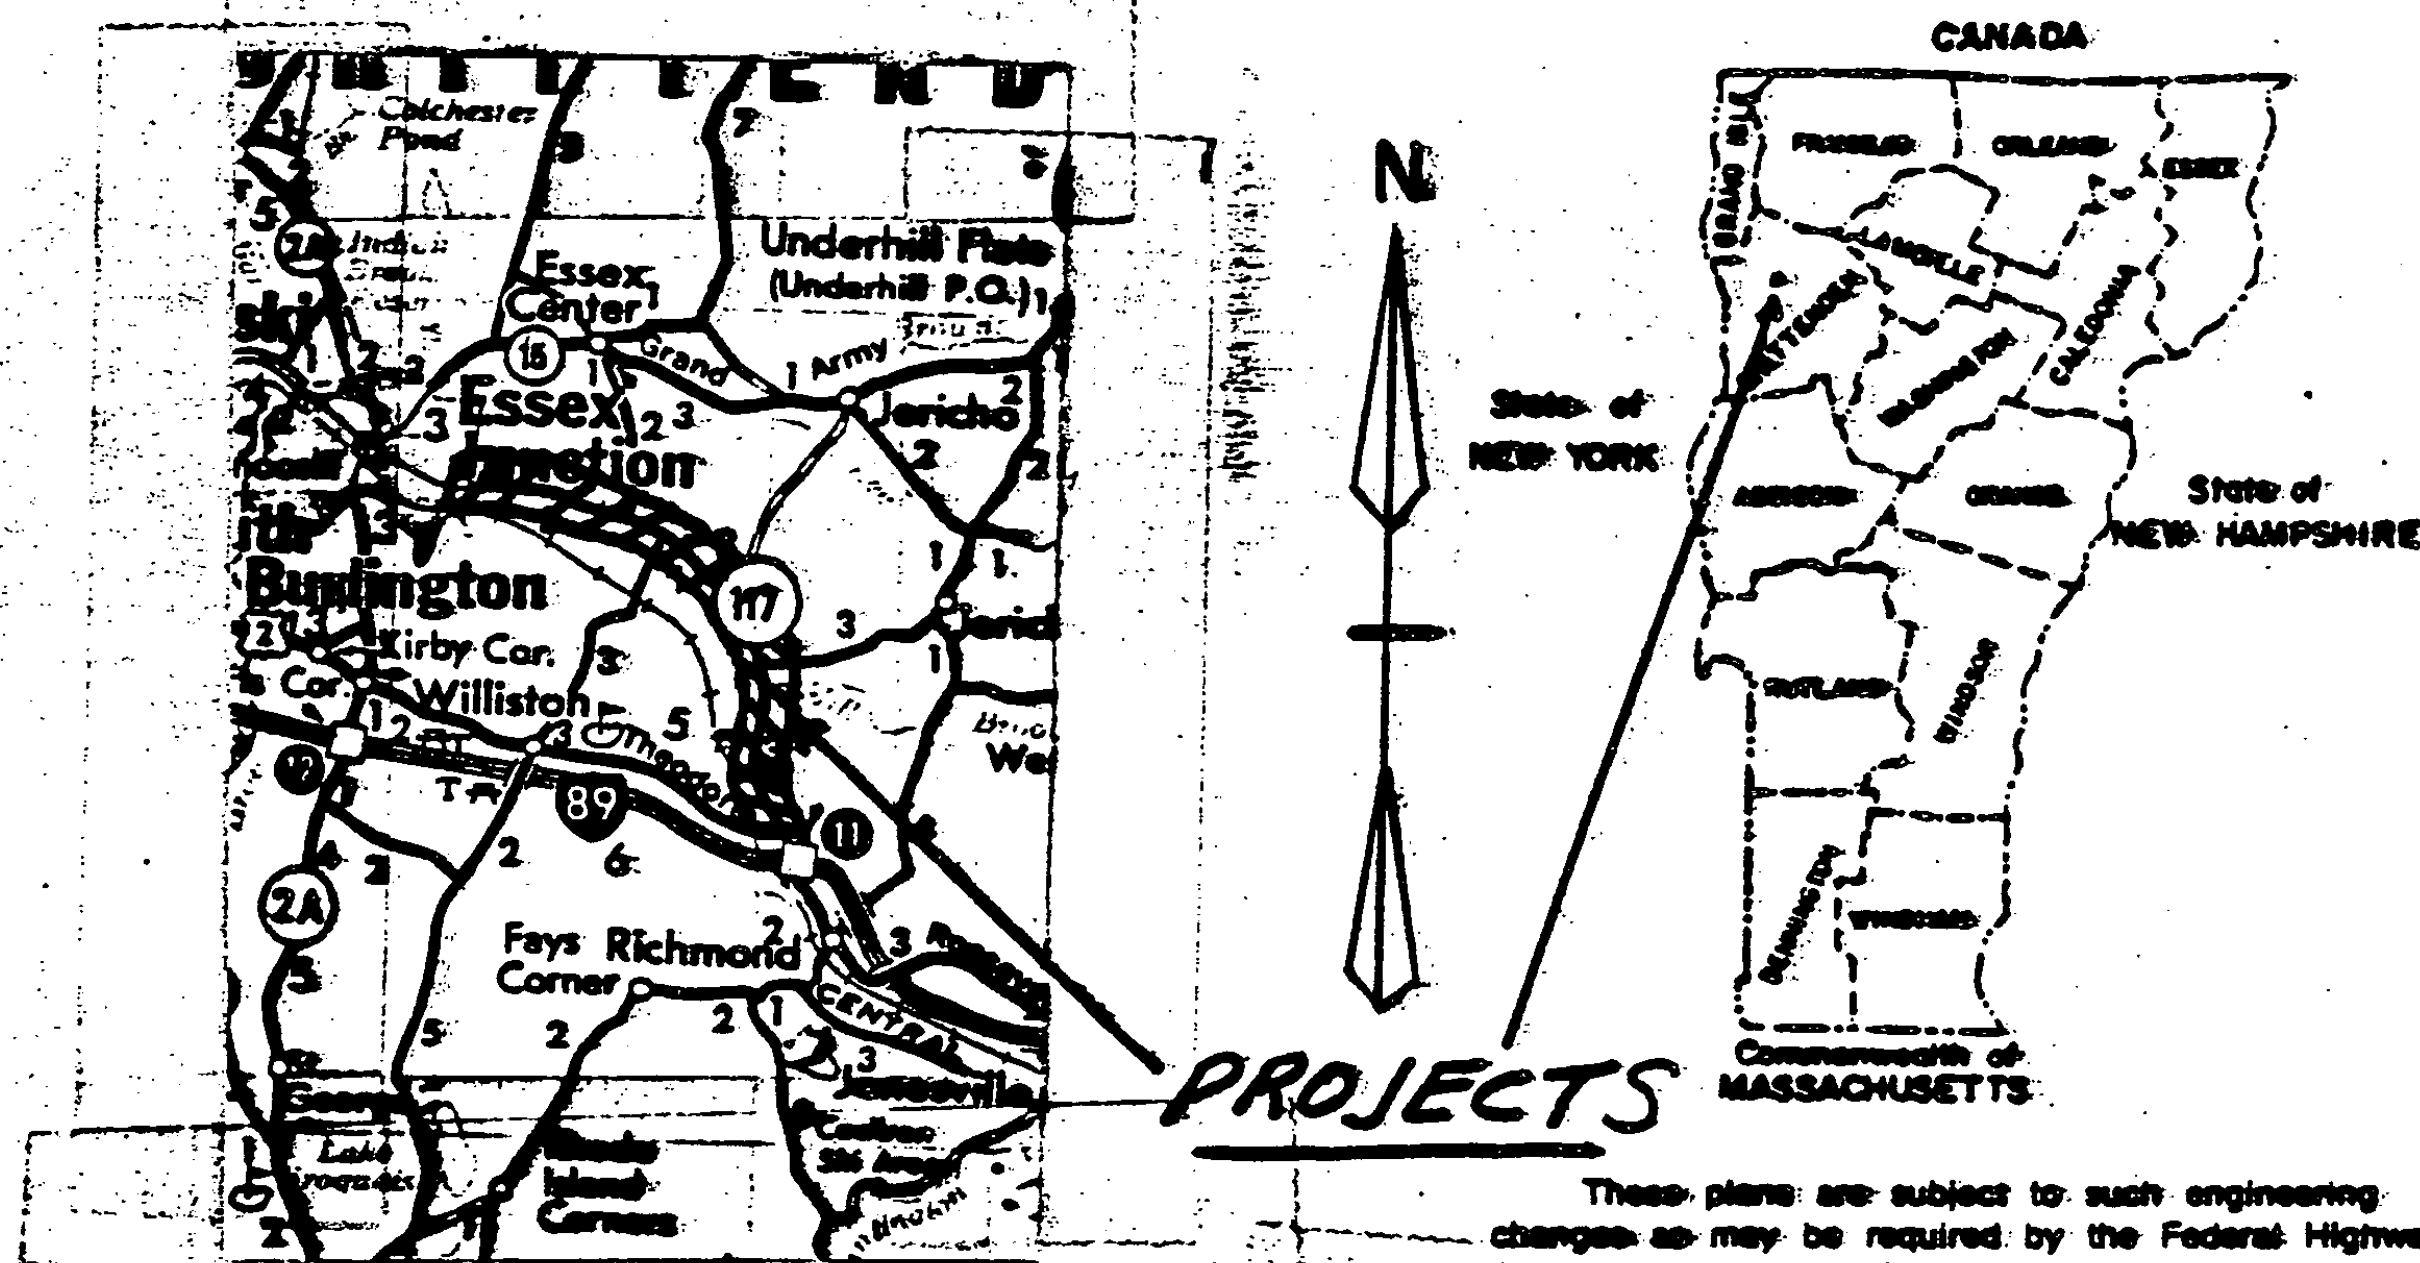

PROJECTS

These plans are subject to such engineering changes as may be required by the Federal Highway Administration or the Director of Engineering and Construction.

Construction is to be carried on in accordance with these plans and the Standard Specifications for Highway and Bridge Construction dated March, 1976, as approved by the Federal Highway Administration on October 27, 1976 for use on this project, including all subsequent revisions and such revised specifications and special provisions as are incorporated in these plans.

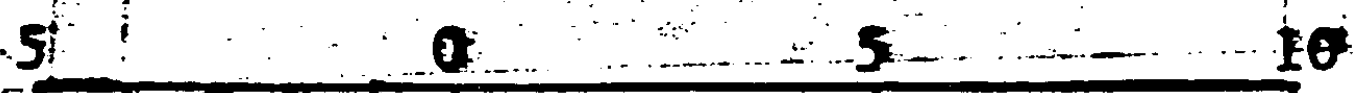

1 INCH REPRESENTS 5 MILES

INDEX OF SHEETS

SEE SHEET TWO

SUBMITTED BY ORDER OF THE STATE TRANSPORTATION BOARD

APPROVED _____ DATE _____
DIRECTOR OF ENGINEERING AND CONSTRUCTION

DEPARTMENT OF TRANSPORTATION
FEDERAL HIGHWAY ADMINISTRATION

APPROVED _____ DATE _____
DIVISION ADMINISTRATOR

PROJECT NO. M 5400 (3) S - RS 0224 (3)

SHEET 1 OF 60 SHEETS