

STATE OF VERMONT  
 AGENCY OF TRANSPORTATION

Dated FEB 17 1984  
Cooley Asphalt Paving  
 Contractor  
Wilfred C. Leonard  
 Signature  
President  
 Transportation Secretary's Signature




CONTRACT PLANS  
 THESE PLANS DO NOT REFLECT  
 CHANGES MADE ON THE PROJECT.

PROPOSED IMPROVEMENT

RESURFACING PROJECT

TOWN OF: ELMORE & MORRISTOWN  
 COUNTY OF: LAMOILLE  
 ROUTE NO: VT. 12  
 ROUTE CLASS: FAS

PROJECT PROCESSED UNDER  
 SECONDARY ROAD PLAN

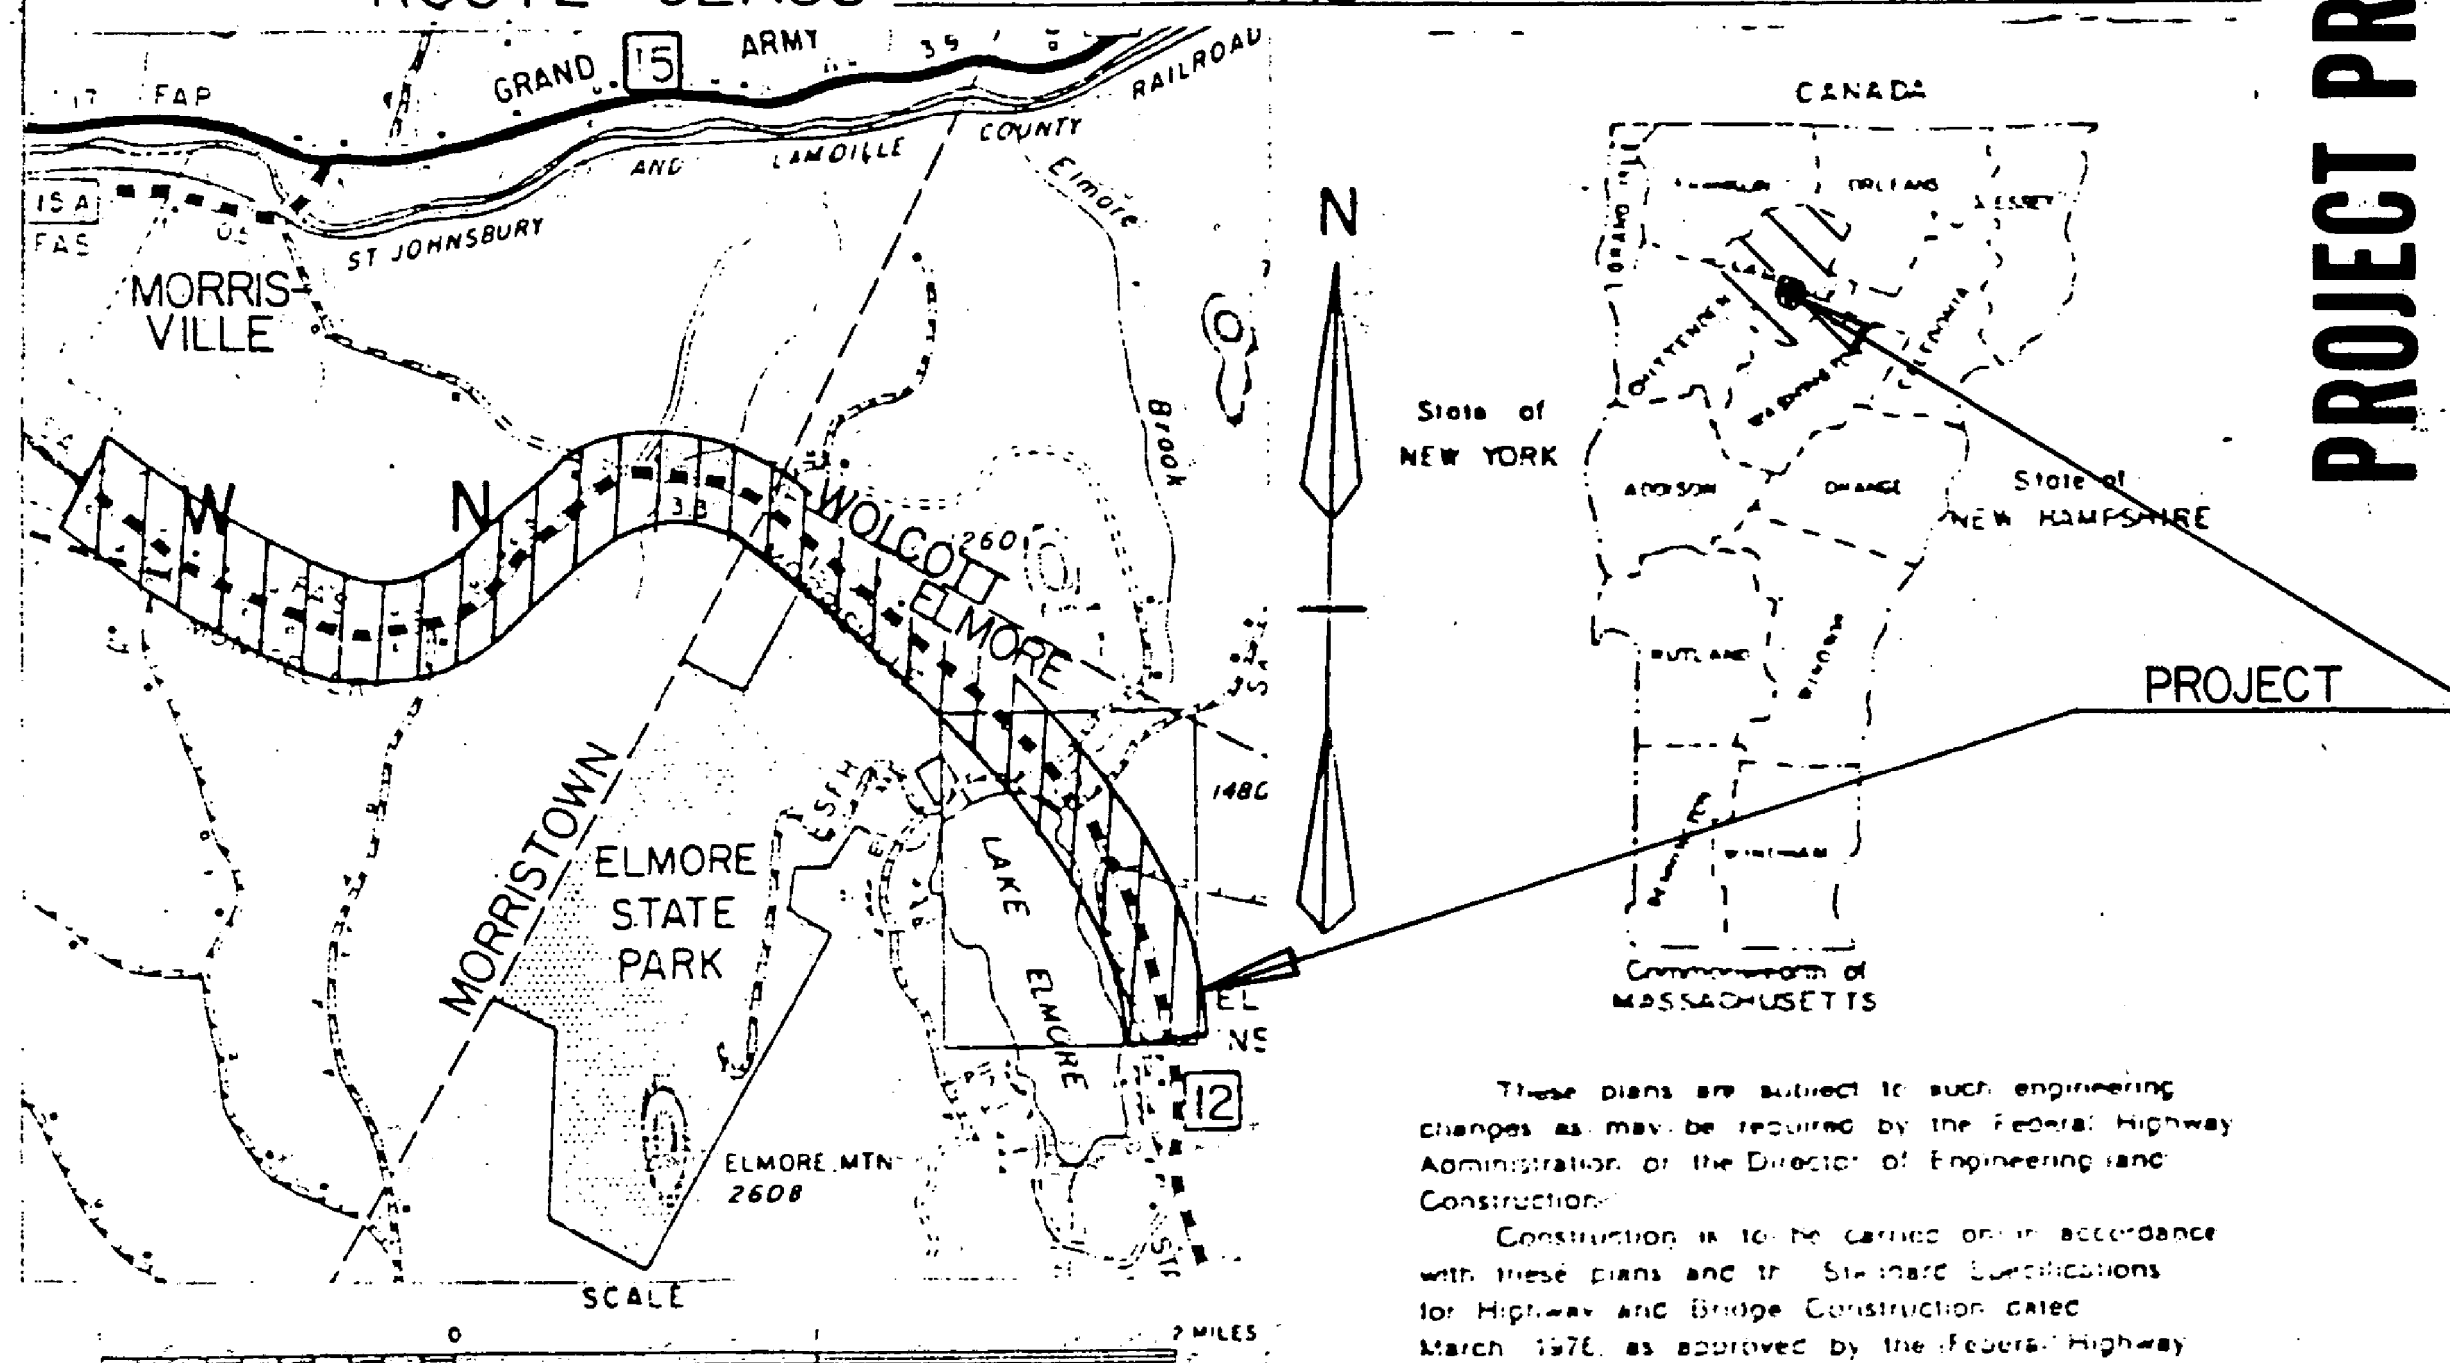

These plans are subject to such engineering changes as may be required by the Federal Highway Administration or the Director of Engineering and Construction.  
 Construction is to be carried out in accordance with these plans and the Standard Specifications for Highway and Bridge Construction dated March 1976, as approved by the Federal Highway Administration on October 27, 1976 for use on this project including all subsequent revisions and such revised specifications and special provisions as are incorporated in these plans.

Index of Sheets

1. Title Sheet
2. Project Description and Location
- 3-4. Typical Sections and Design Data
- 5-7. Pavement Marking Details
- 8-10. Item Quantities
11. Std. Sheet E4 4 Mar 81 R
12. Std. Sheet E6 1 Apr 80 R
13. Std. Sheet E7 2 Feb 83 R

SUBMITTED BY ORDER OF THE STATE TRANSPORTATION BOARD  
 APPROVED S. J. Gage P.E. DATE FEB 17 1984  
 DIRECTOR OF ENGINEERING AND CONSTRUCTION  
 DEPARTMENT OF TRANSPORTATION  
 FEDERAL HIGHWAY ADMINISTRATION  
 APPROVED \_\_\_\_\_ DATE \_\_\_\_\_  
 DIVISION ADMINISTRATOR

PROJECT NO. RS 0241(15)  
 SHEET 1 OF 13 SHEETS