


ELEVATION

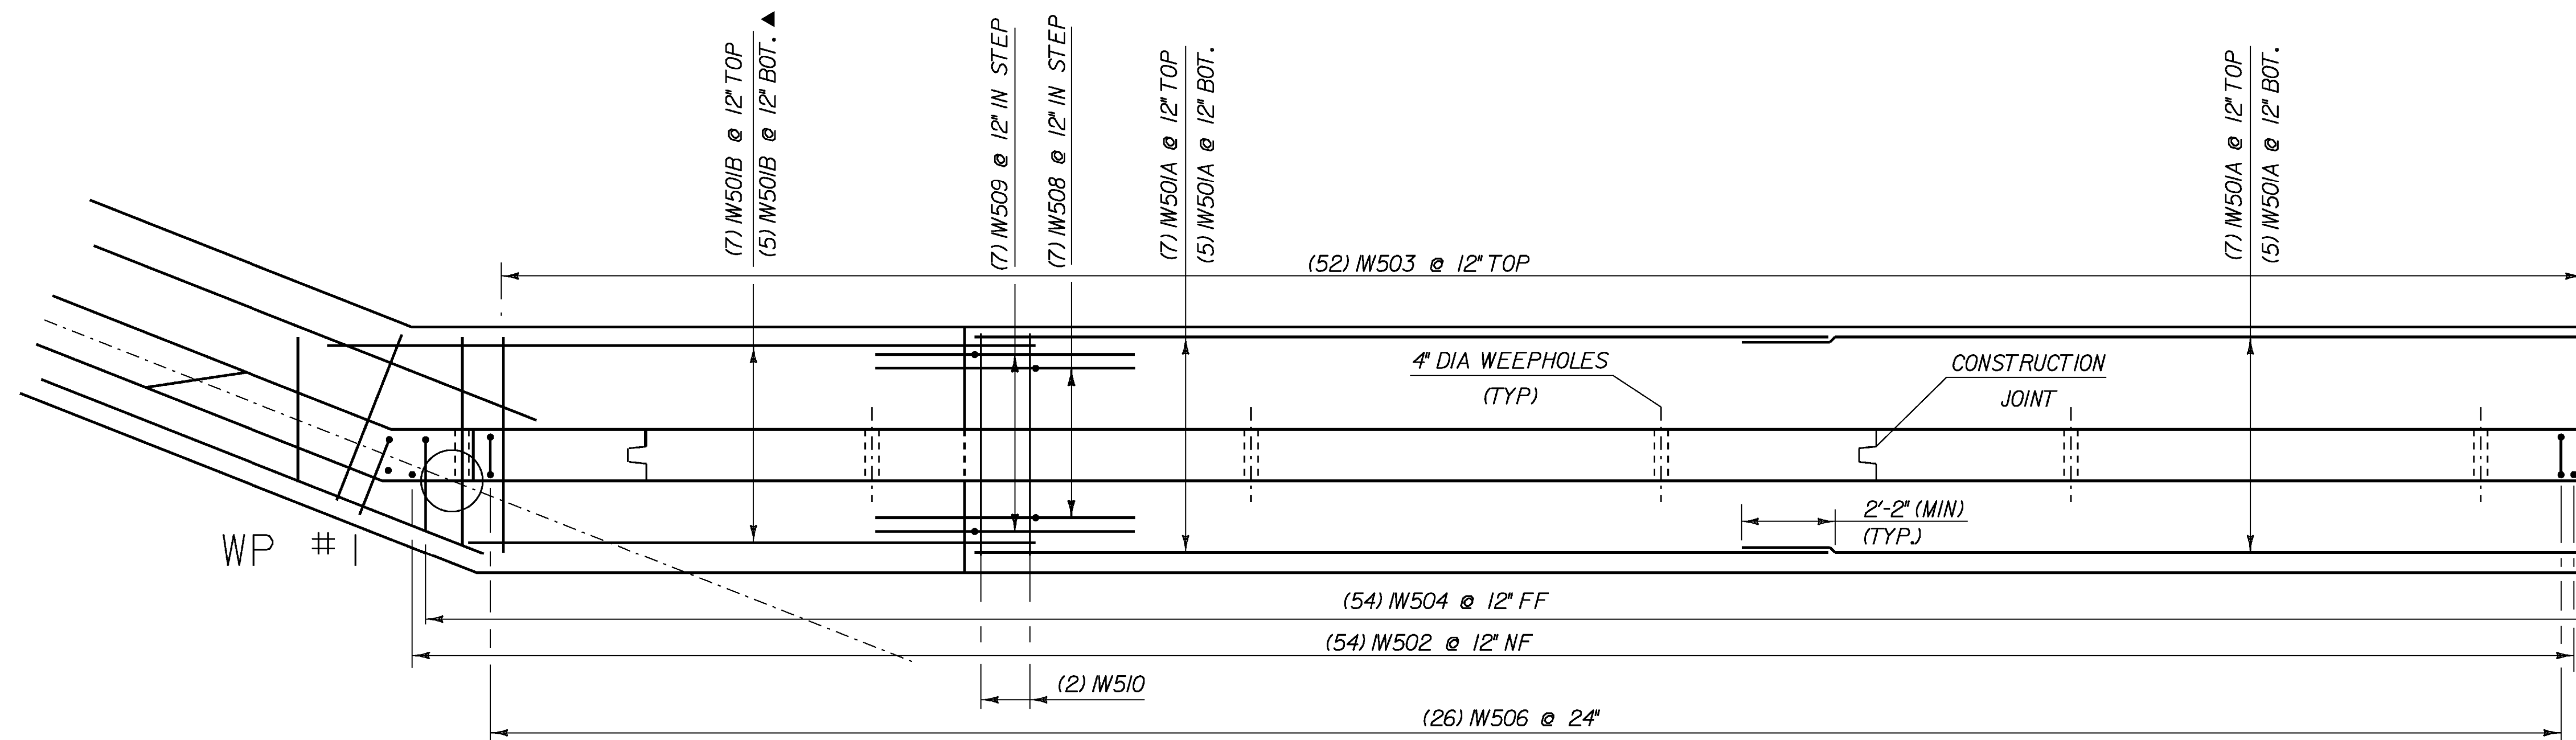

PLAN

WINGWALL #1

SCALE 3/8" = 1'-0"  
 1 0 1 2 3 4

NOTE:

NF = NEAR FACE  
 FF = FAR FACE  
 EF = EACH FACE  
 ▲ = CUT TO FIT IN FIELD  
 3" CLR. UNLESS OTHERWISE  
 SPECIFIED ON THE PLANS.

WINGWALL #1 REINFORCING

PROJECT NAME: WILLIAMSTOWN  
 PROJECT NUMBER: BRS 0204(4)

FILE NAME: 83ell\str.\sellabu1.dg  
 PROJECT LEADER: M.EVANS-MONGEON  
 DESIGNED BY: M.EVANS-MONGEON  
 IPARM sellsub7.I

PLOT DATE: 07-APR-2008  
 DRAWN BY: G.ROKES  
 CHECKED BY: U. STANLEY  
 SHEET 59 OF 108