




300+01

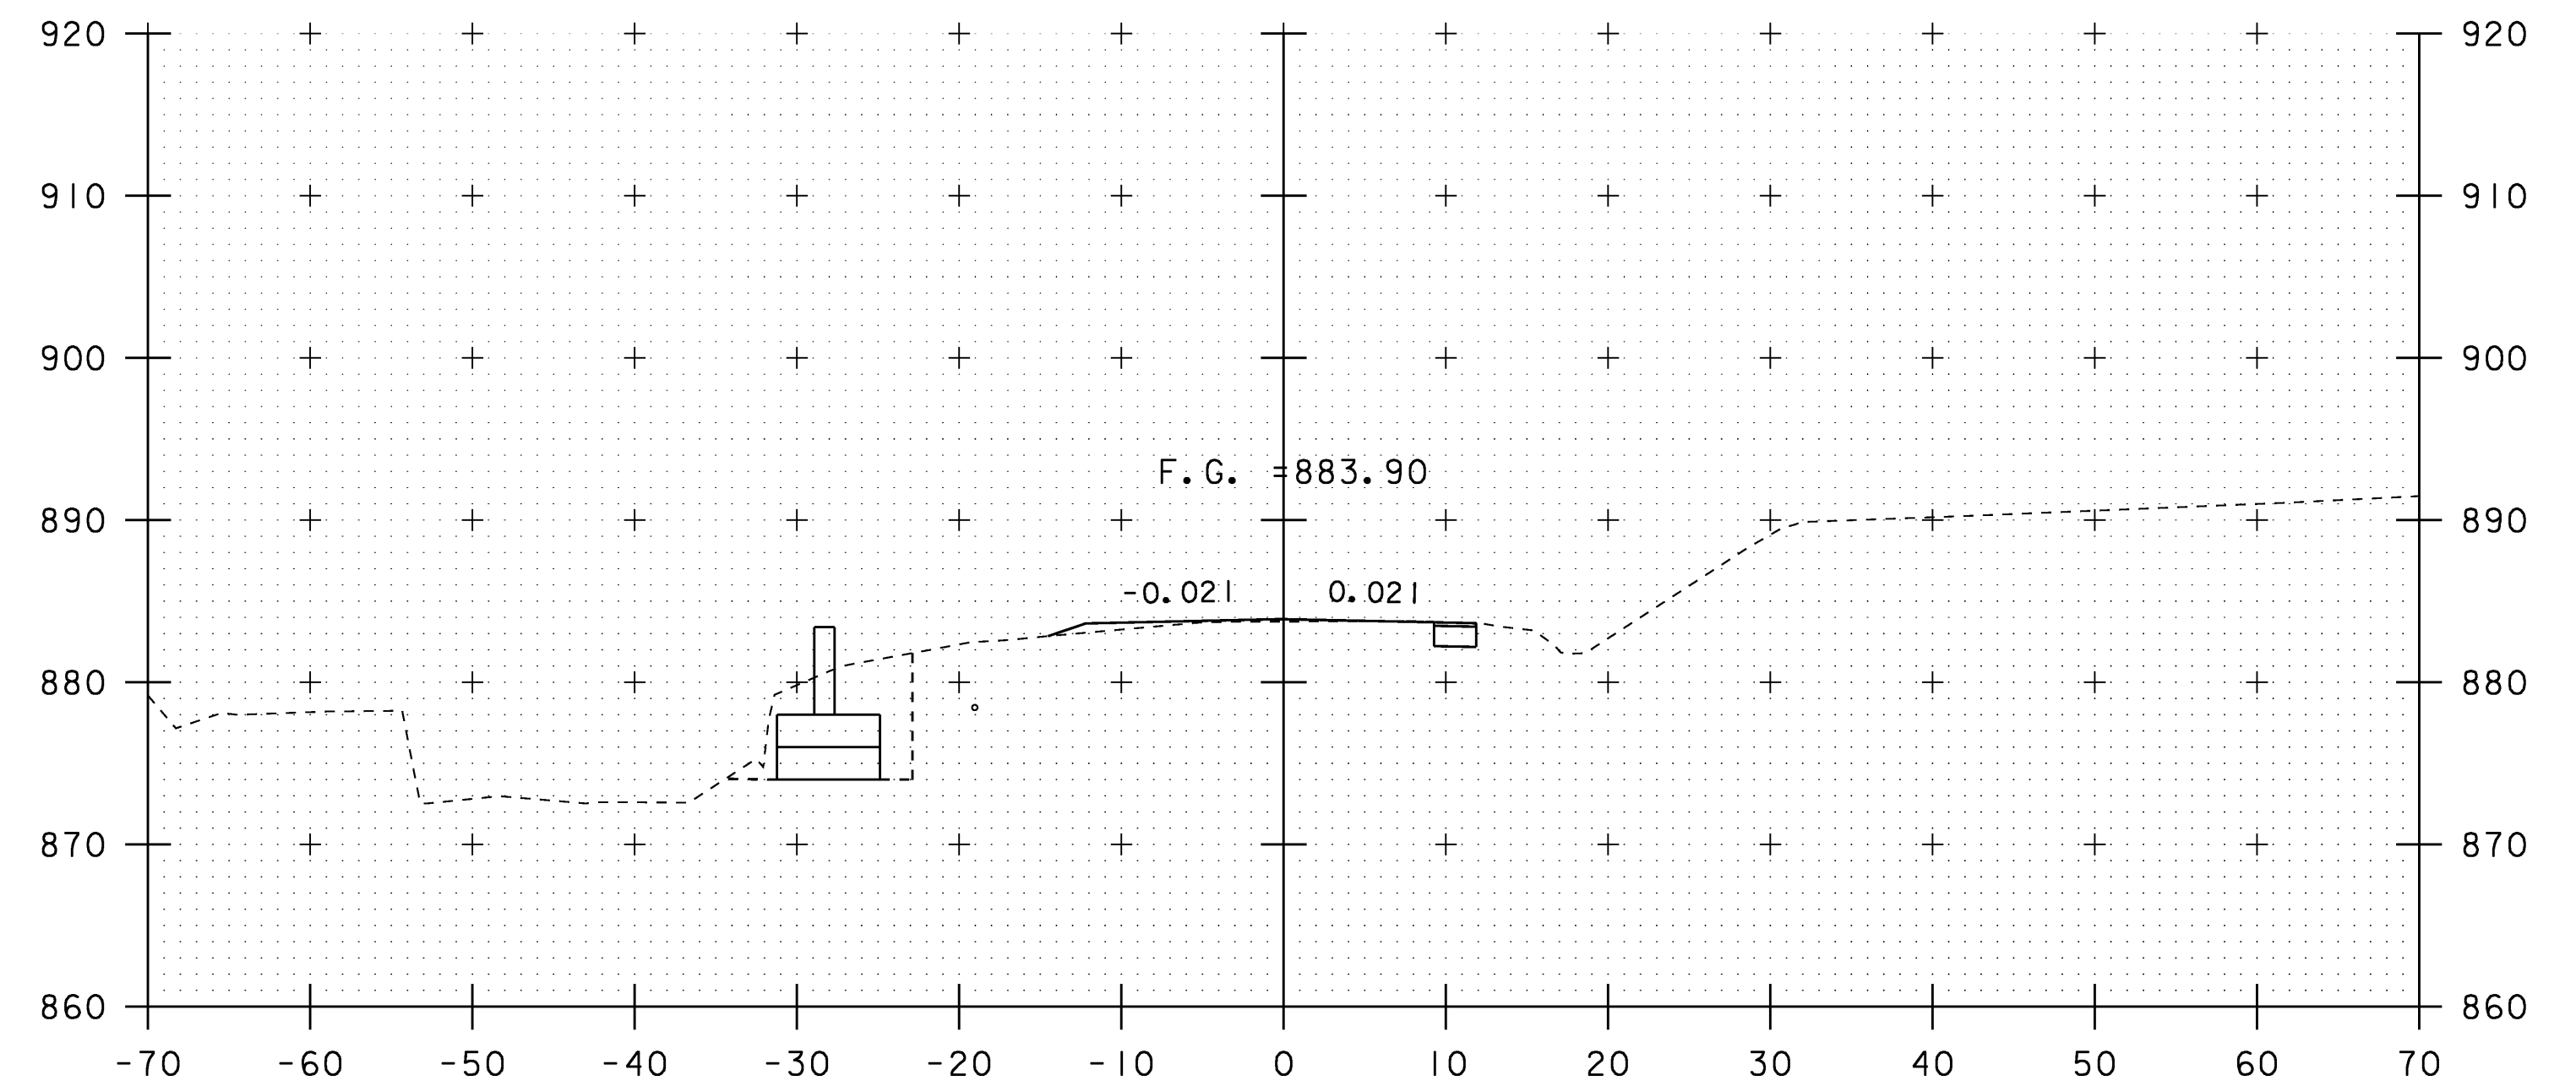


300+40

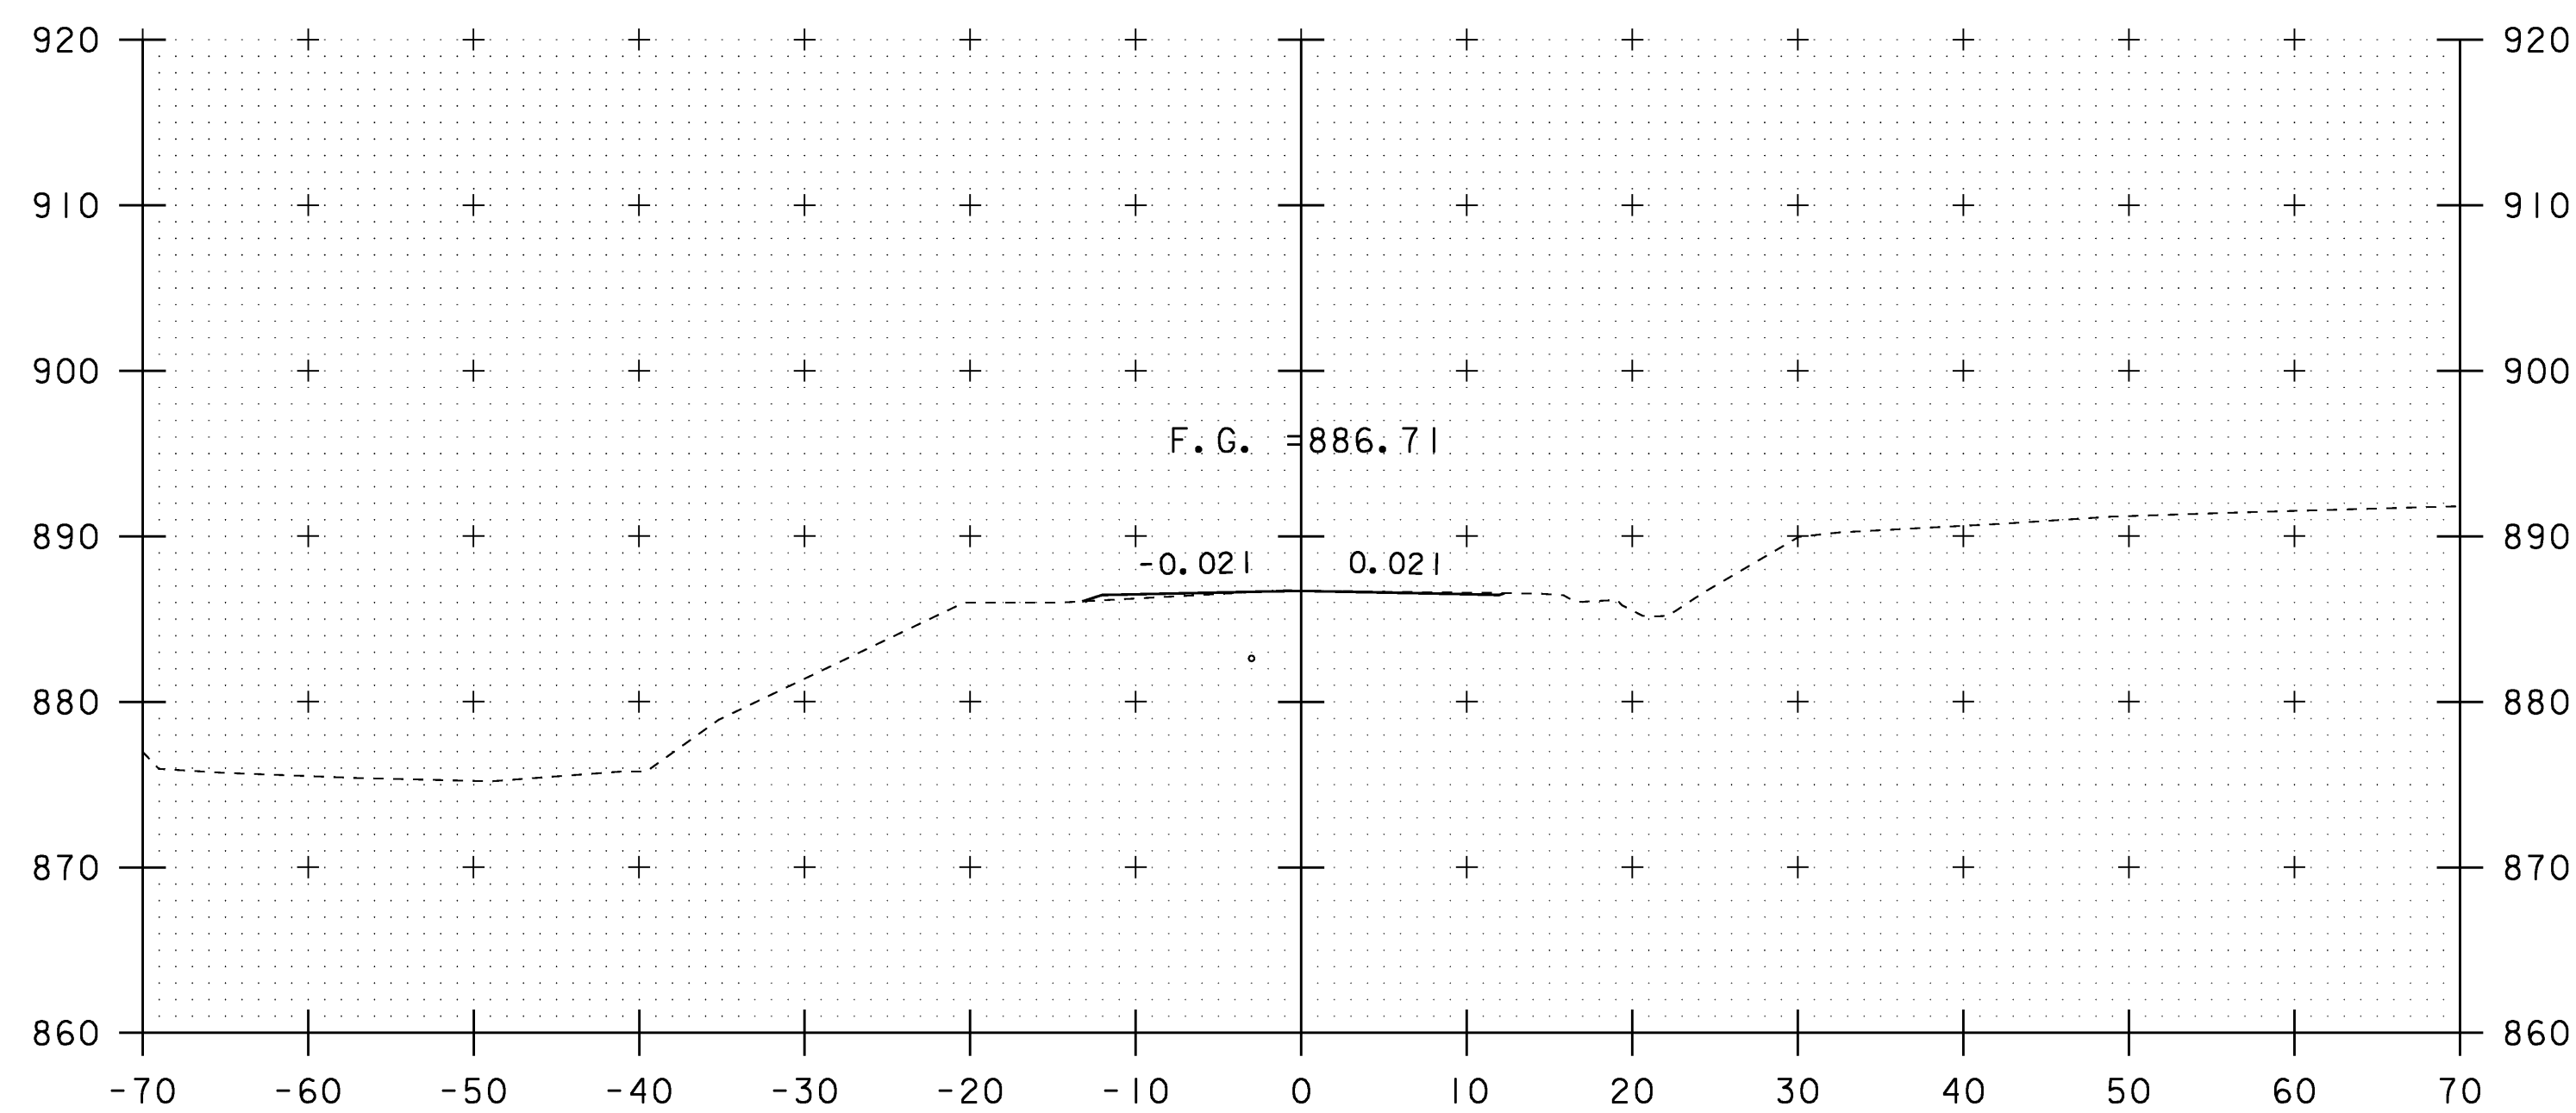

300+00

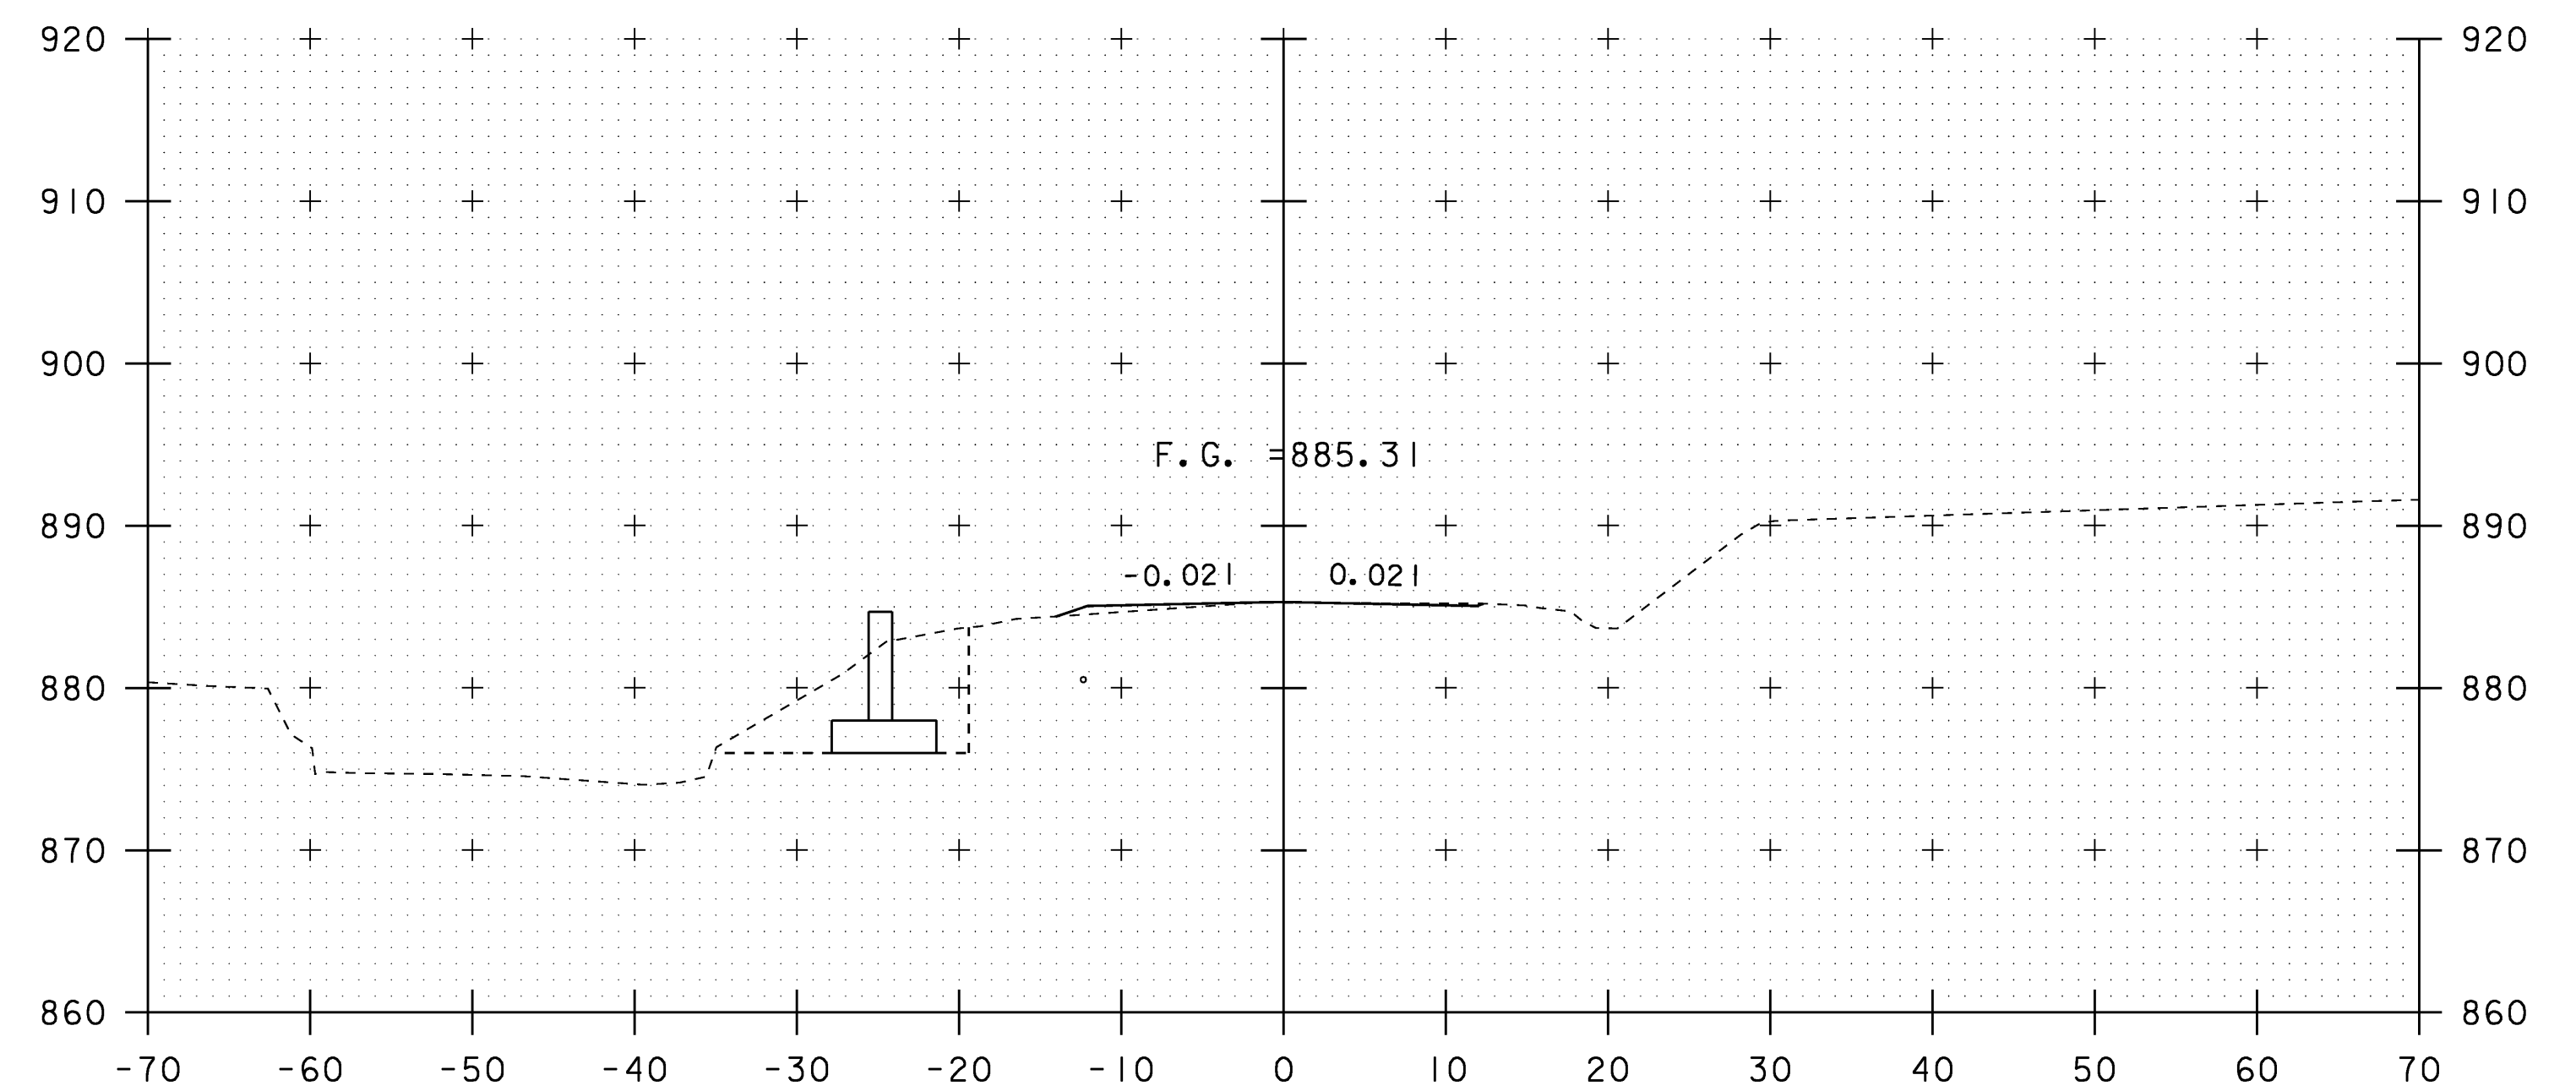

300+20

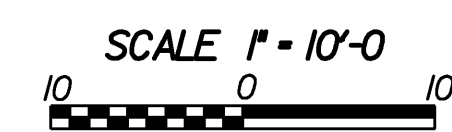

DETOUR CROSS SECTIONS

PROJECT NAME: WILLIAMSTOWN

PROJECT NUMBER: BRS 0204(4)

FILE NAME: 83ell\Sr+uc+\sellxs.dgn

PROJECT LEADER: EVANS-MONGEON

DESIGNED BY: U. STANLEY

IPARM: sellde+xls.l

PLOT DATE: 07-APR-2008

DRAWN BY: U. STANLEY

CHECKED BY: EVANS-MONGEON

SHEET 99 OF 108

STA. 300+00 TO STA. 300+40