




305+40

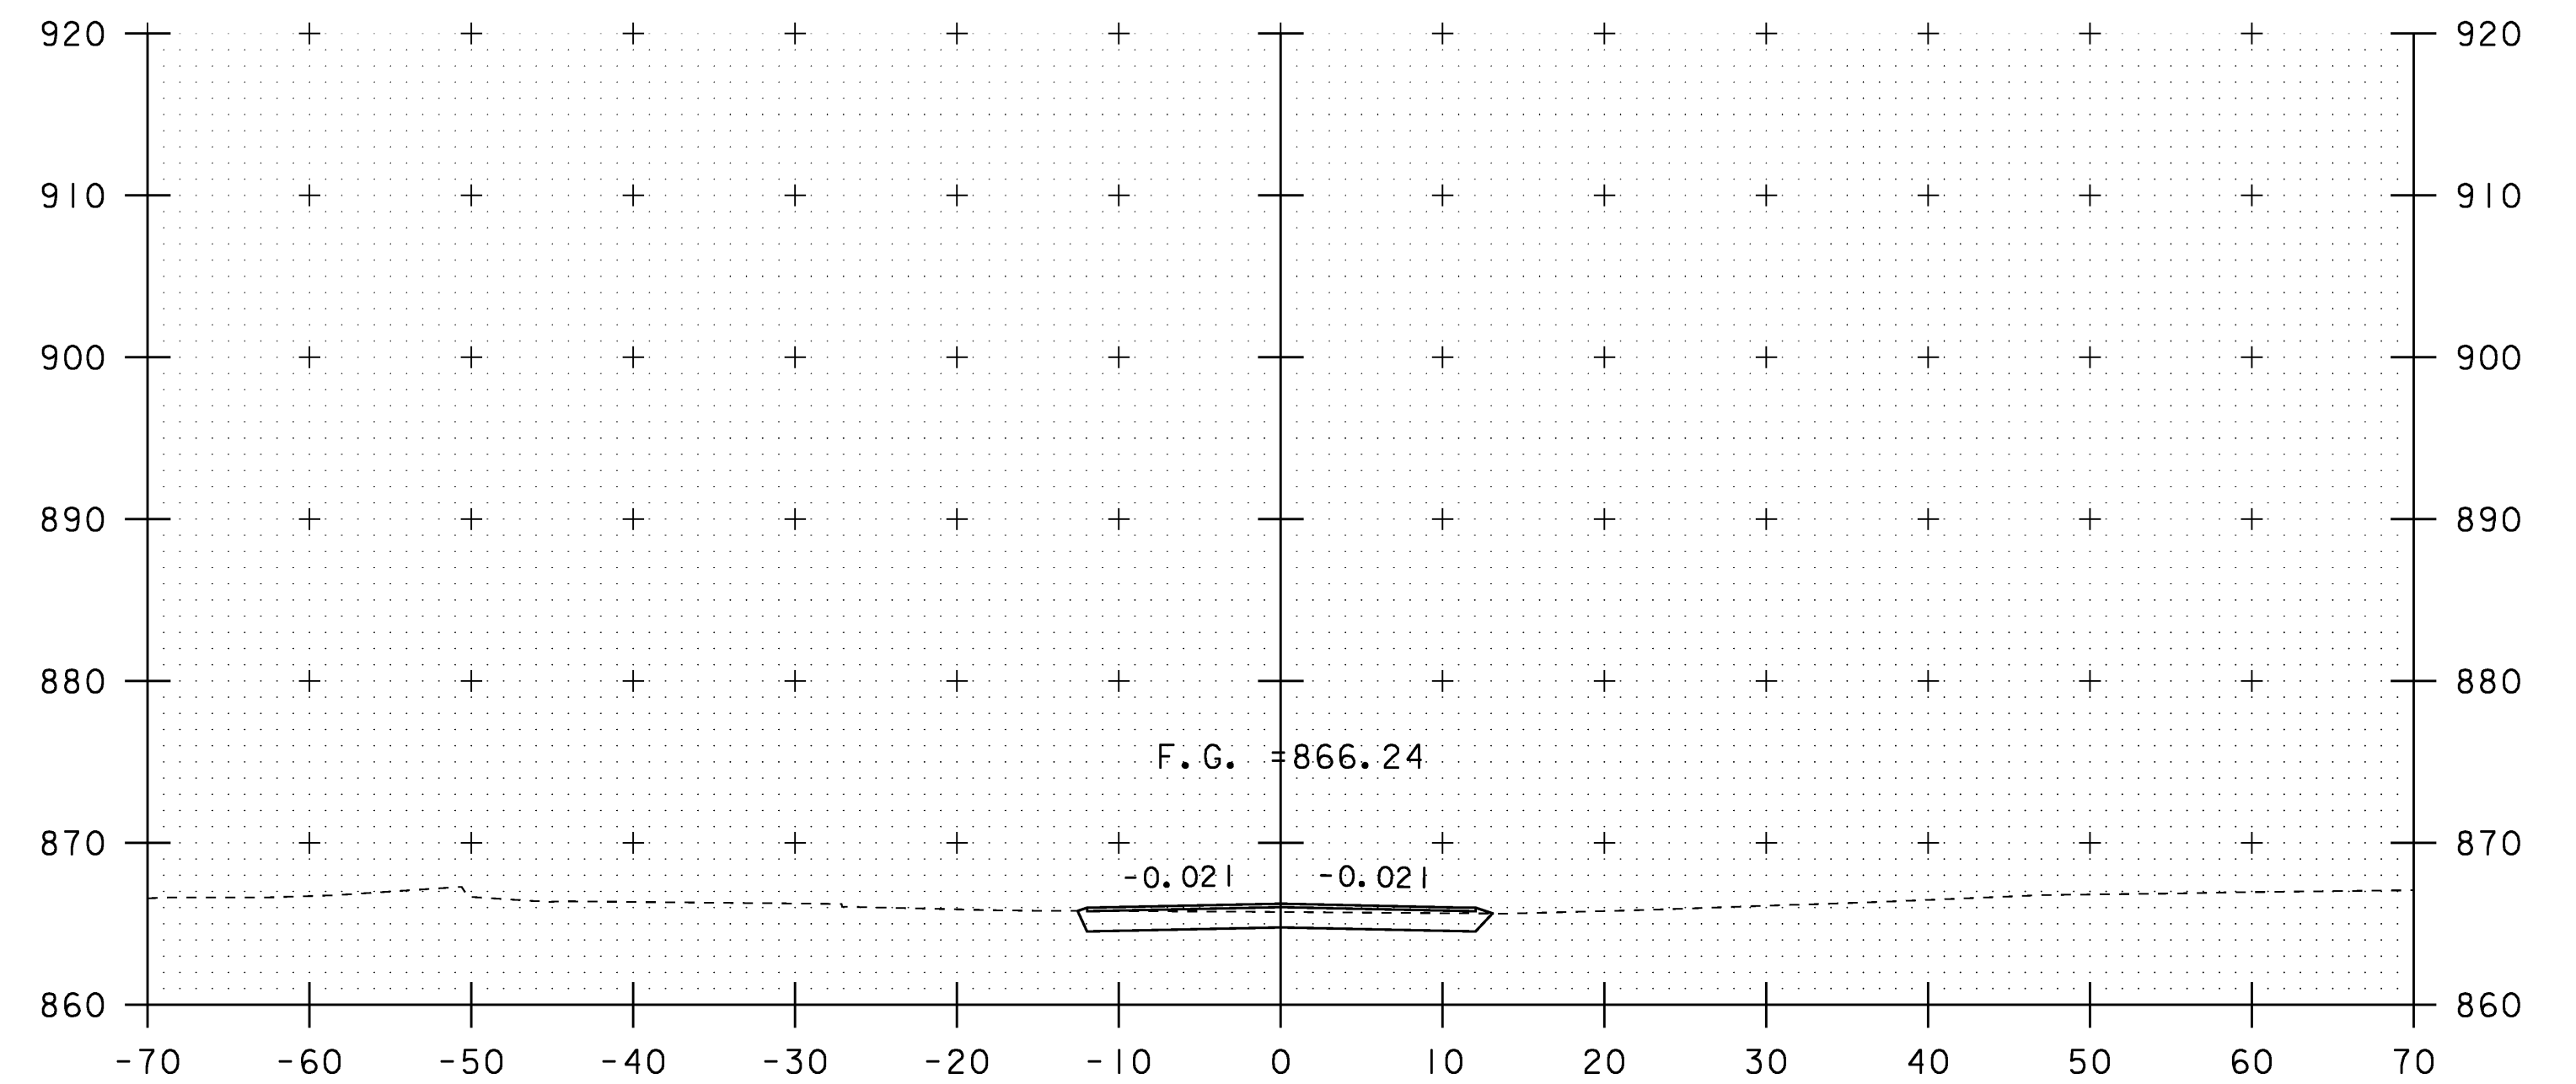

305+80

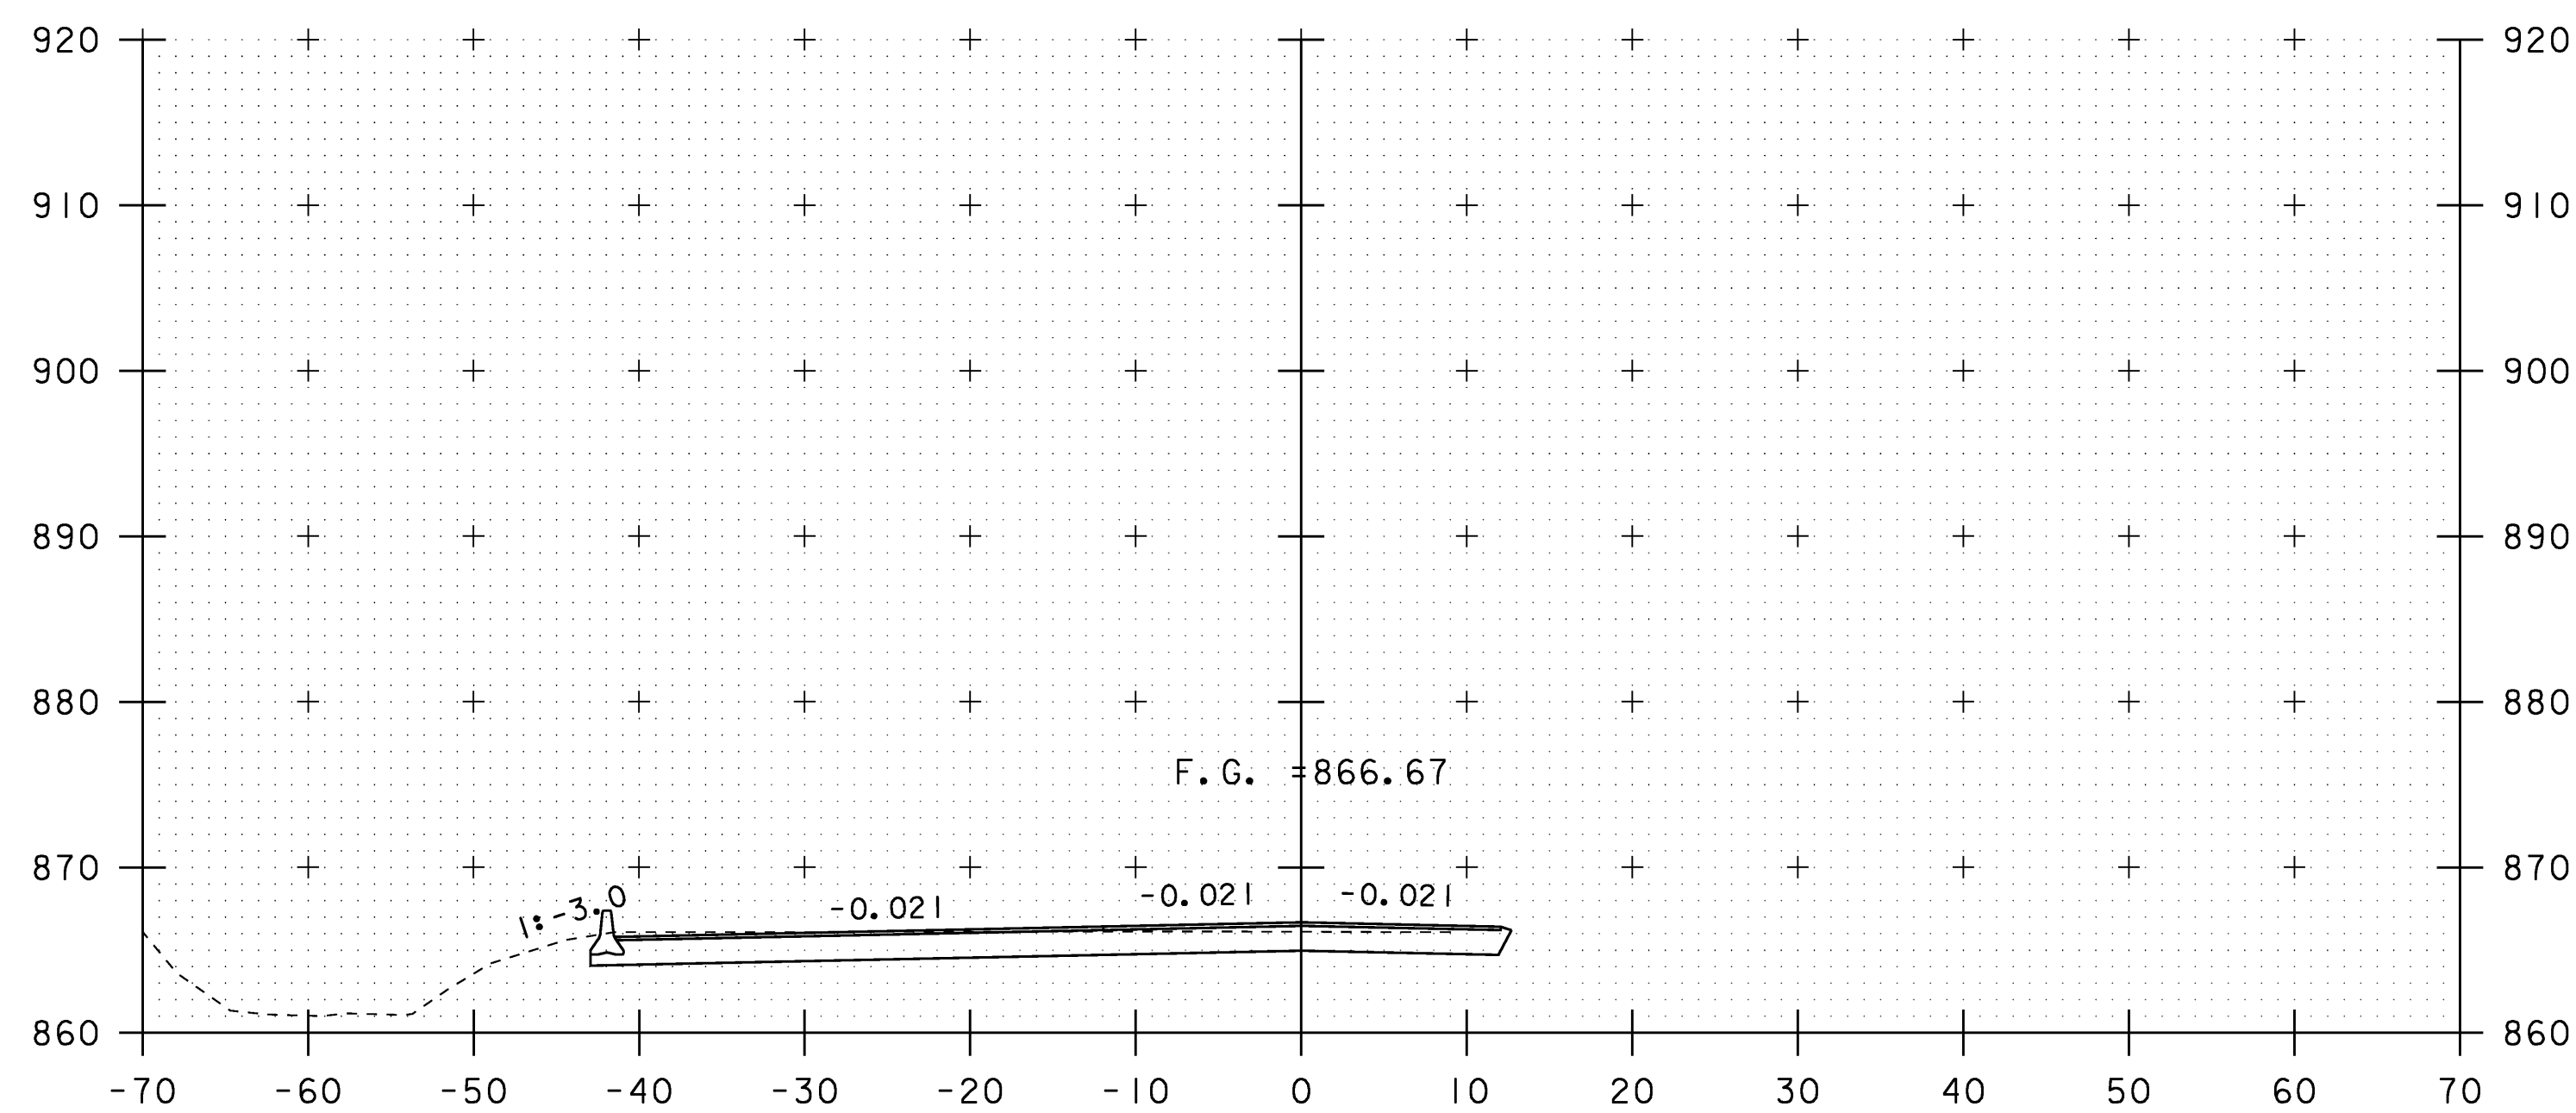

305+20

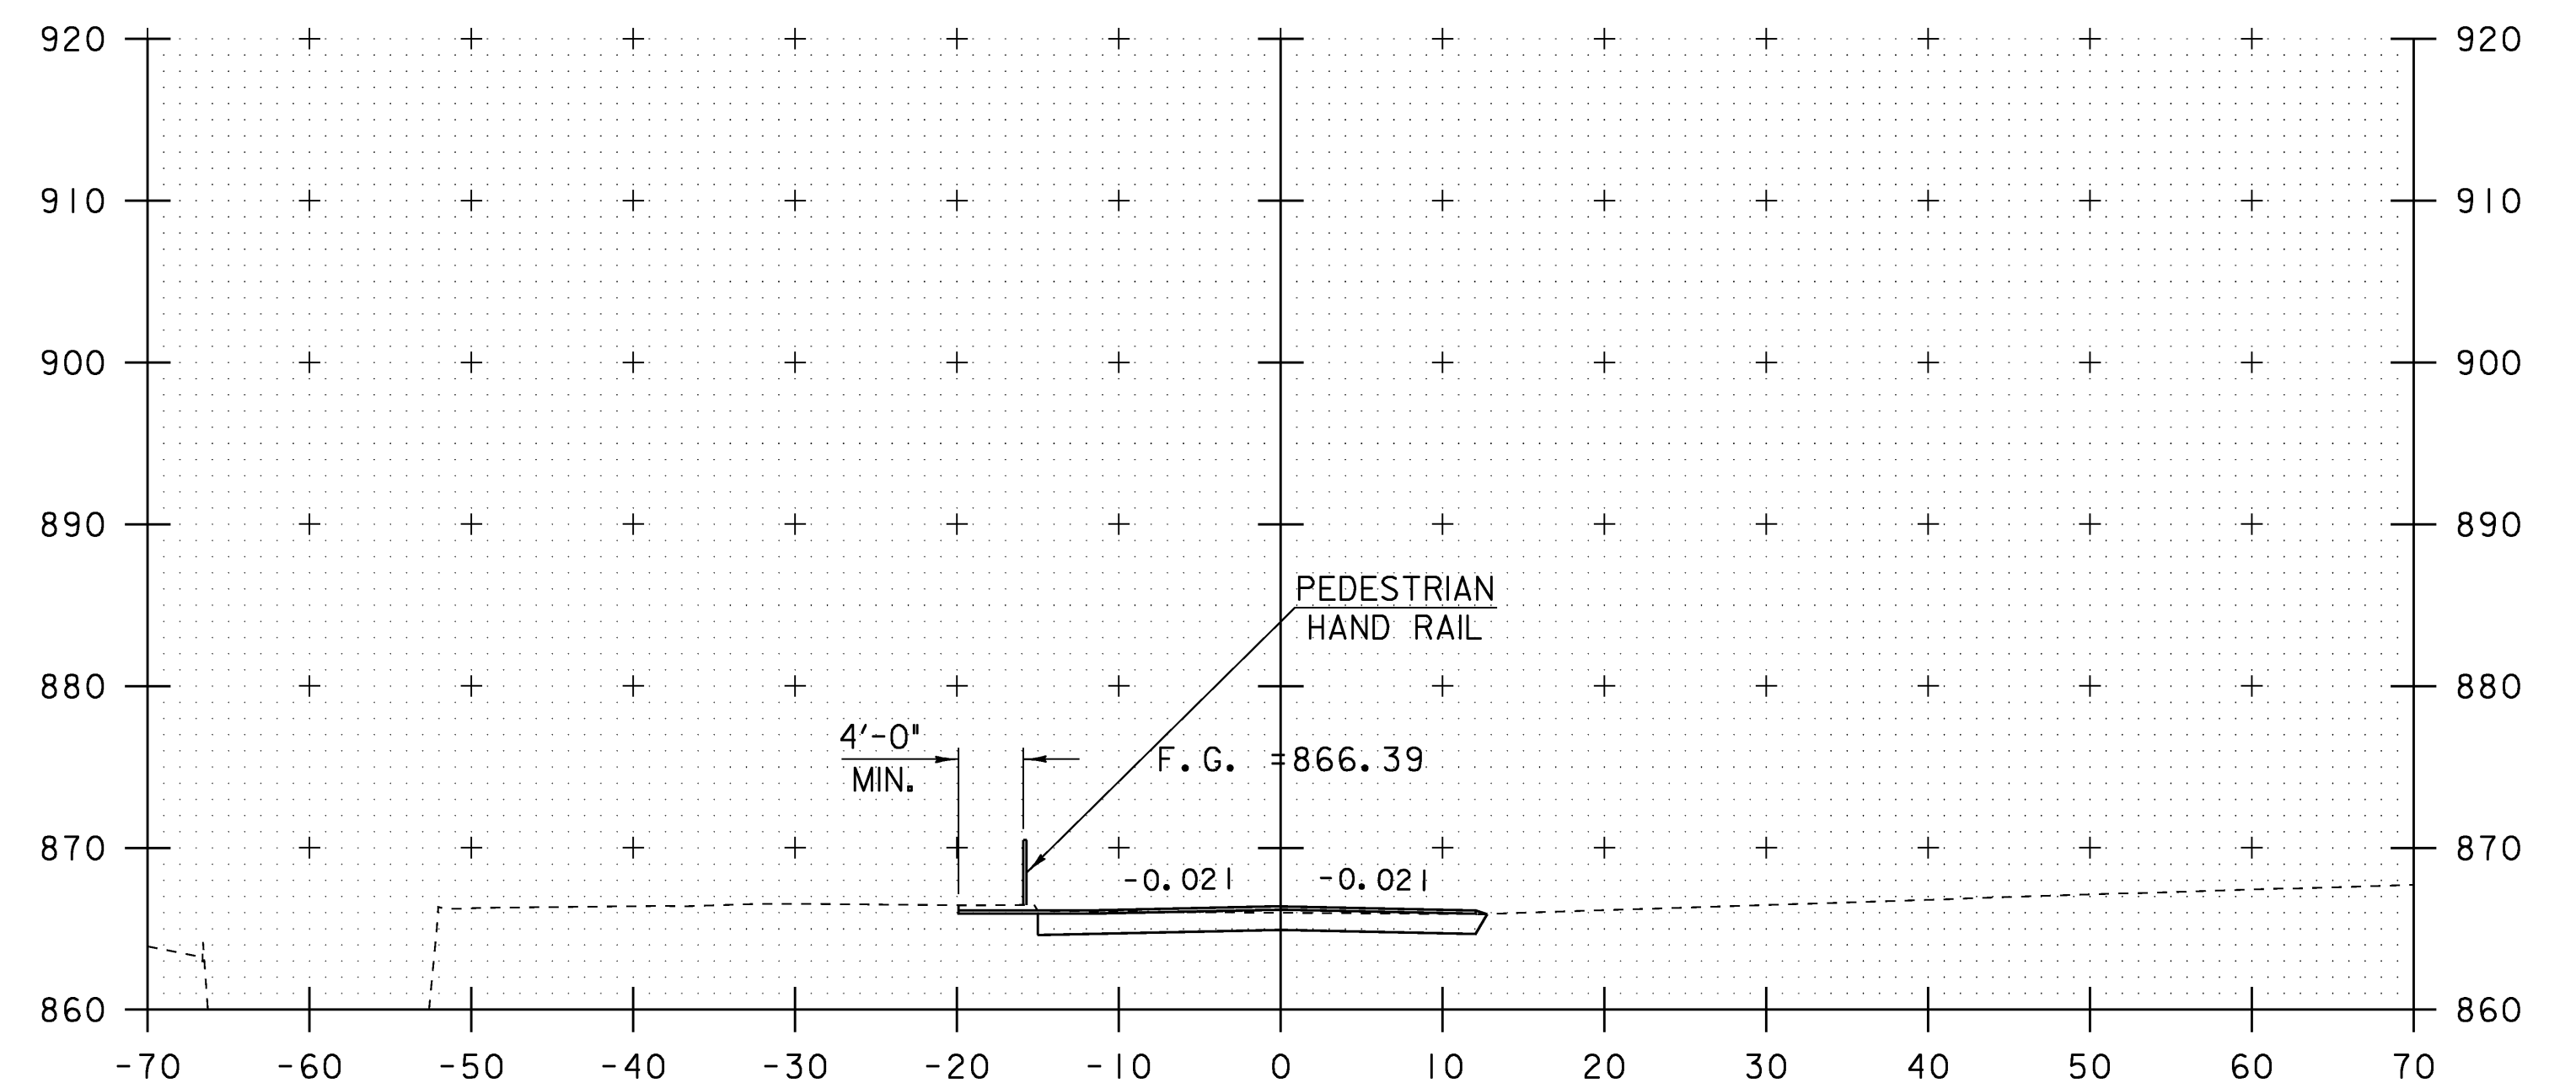

305+60

SCALE 1" = 10'-0"

DETOUR CROSS SECTIONS

PROJECT NAME: WILLIAMSTOWN

PROJECT NUMBER: BRS 0204(4)

FILE NAME: 83ell\Sr+uc+\sellxs.dgn

PLOT DATE: 07-APR-2008

PROJECT LEADER: EVANS-MONGEON

DRAWN BY: U. STANLEY

DESIGNED BY: U. STANLEY

CHECKED BY: EVANS-MONGEON

IPARM: sellde+xs9.1

SHEET 107 OF 108

STA. 305+20 TO STA. 305+80