




306+20

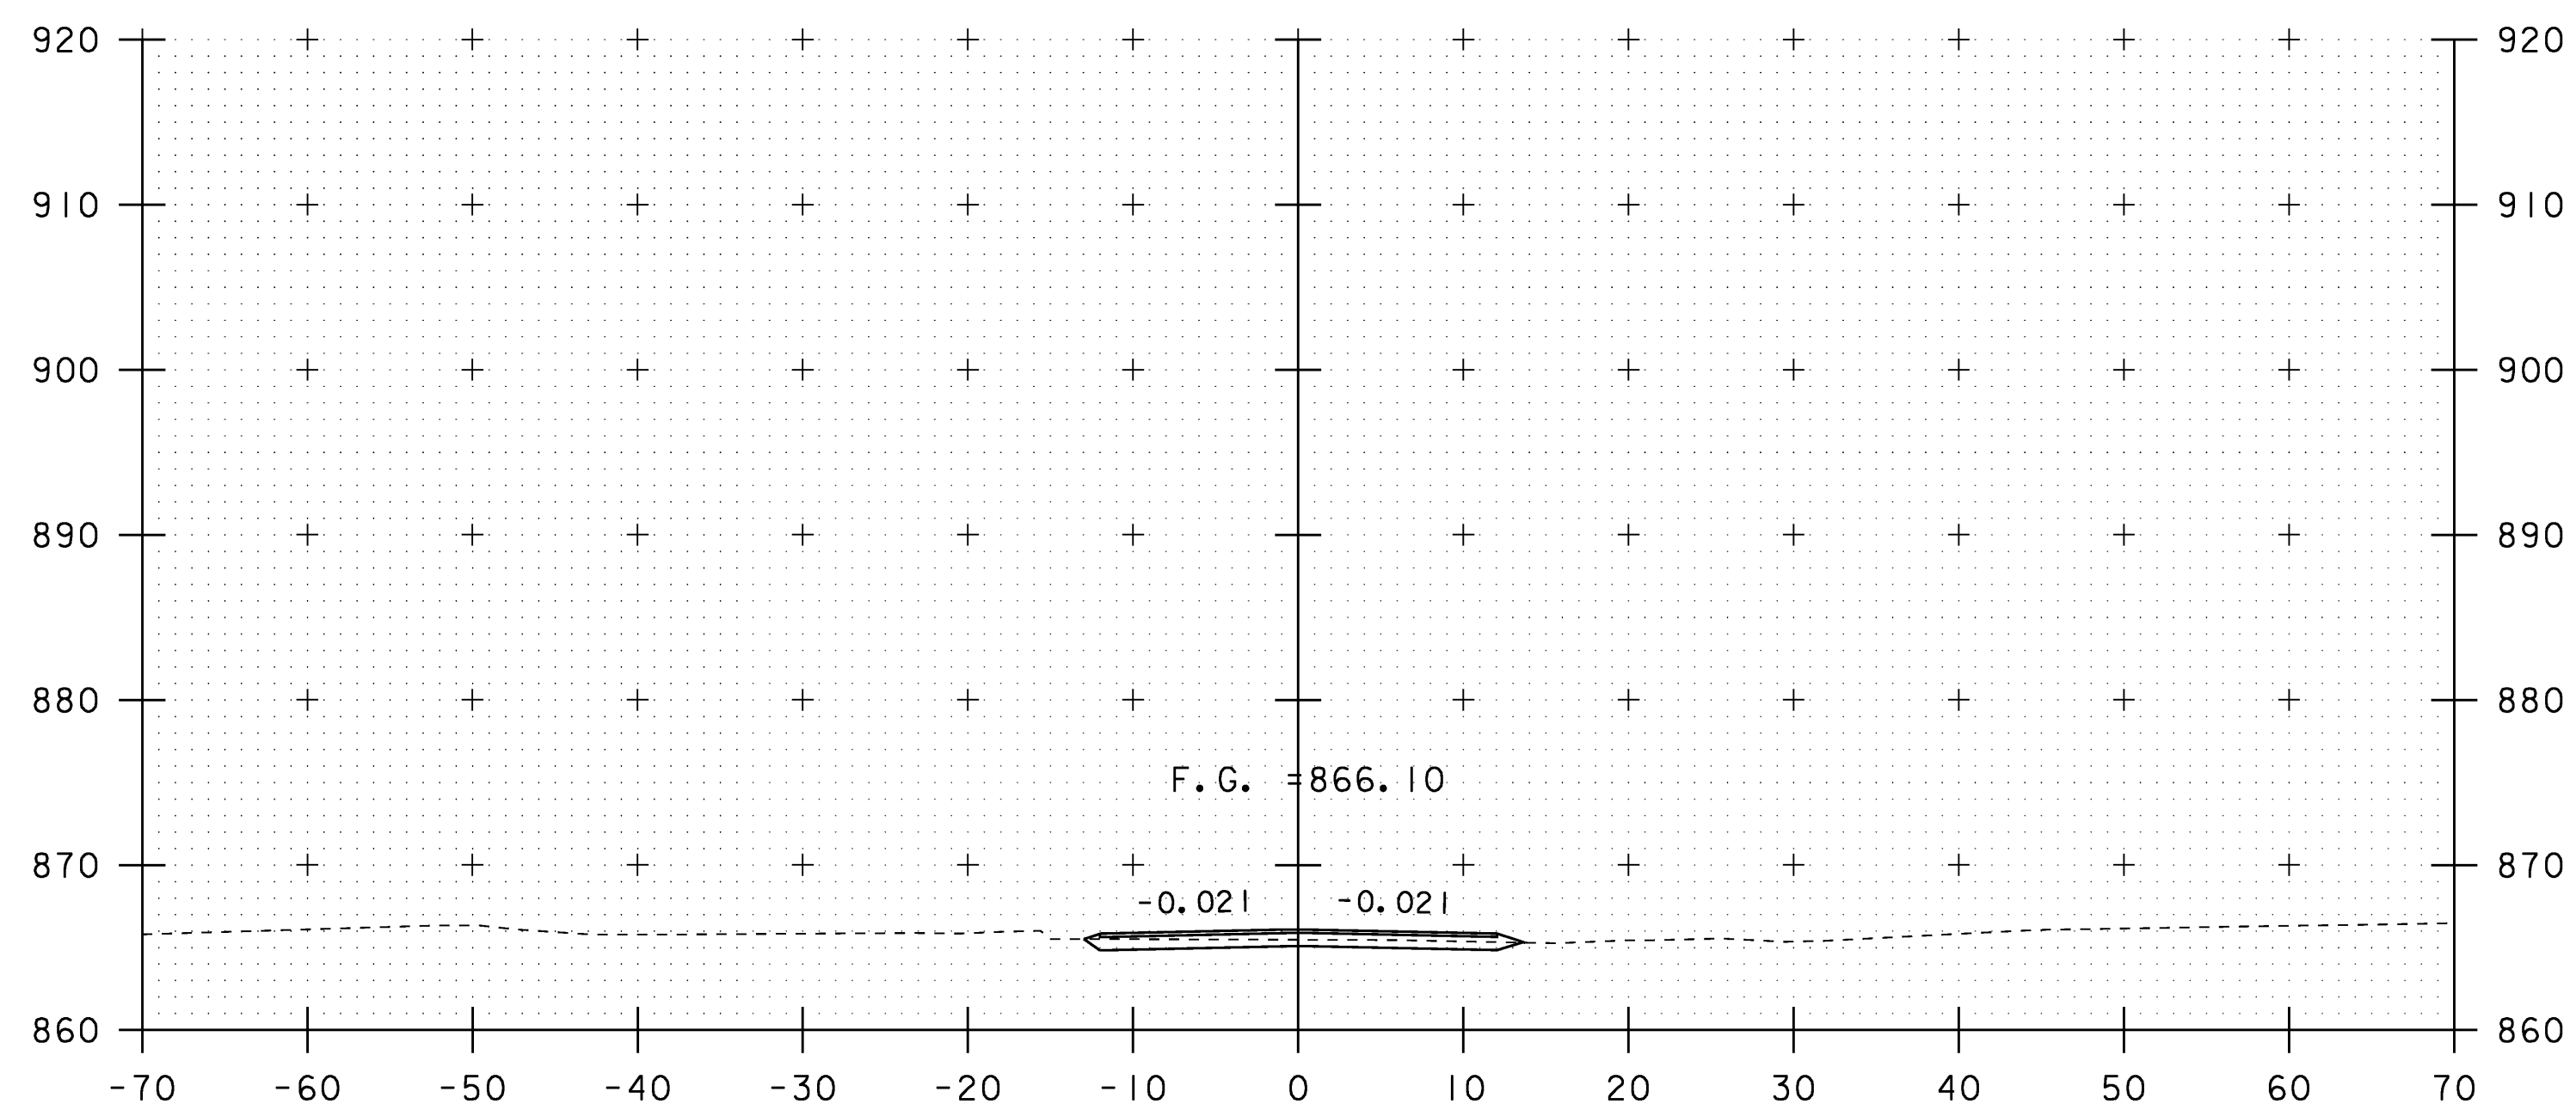

306+00

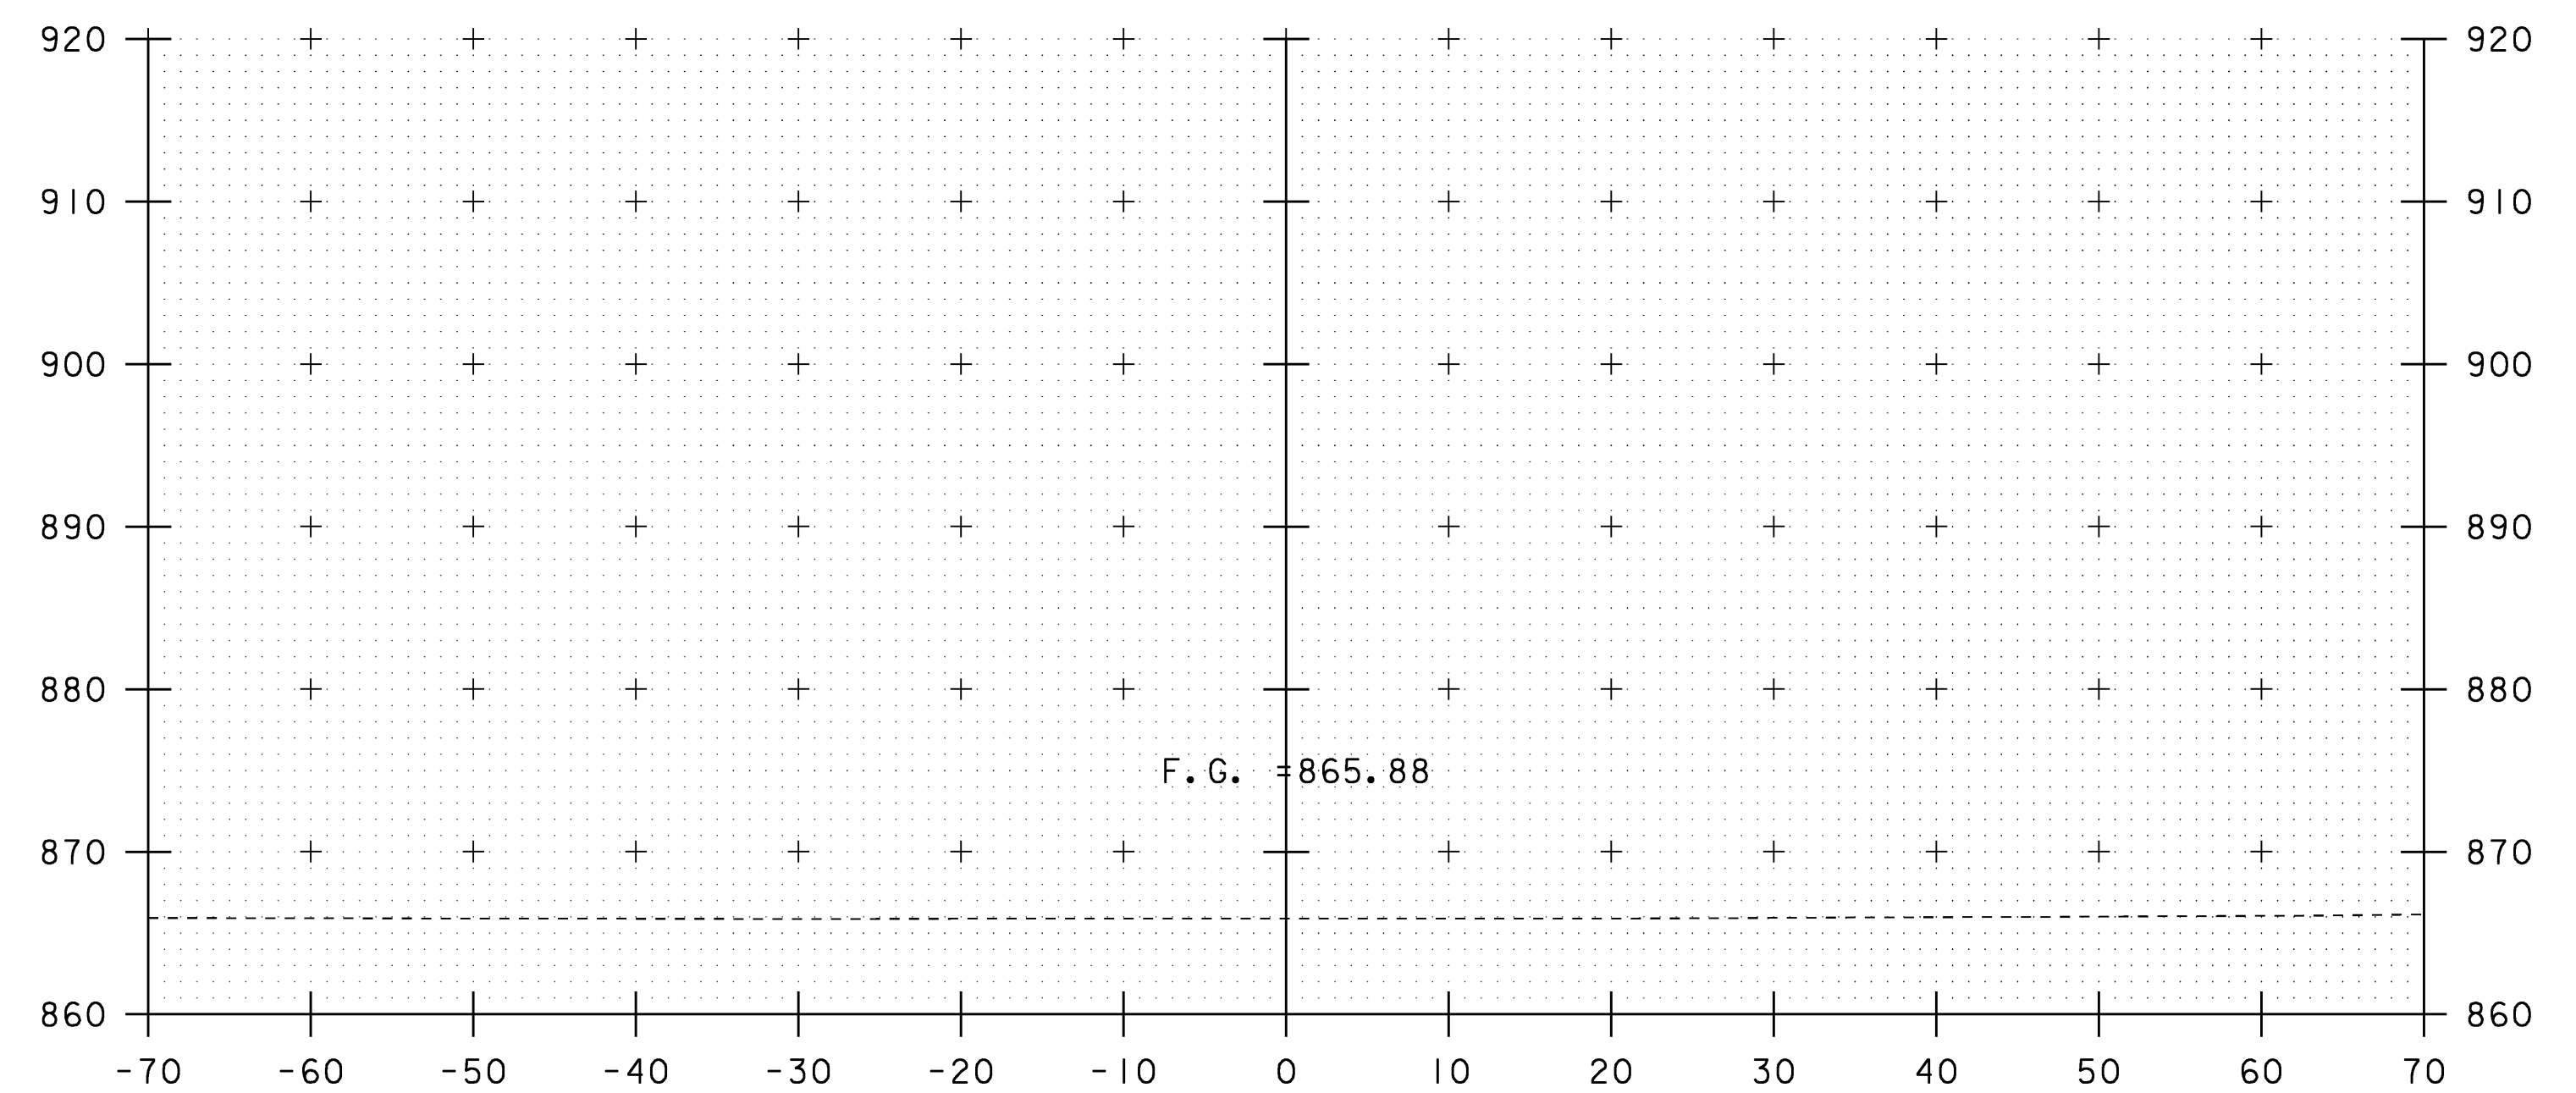

306+31

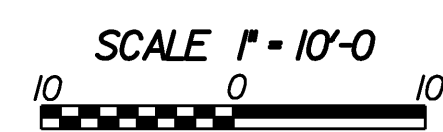

DETOUR CROSS SECTIONS

PROJECT NAME: WILLIAMSTOWN

PROJECT NUMBER: BRS 0204(4)

FILE NAME: 83ell\Sr+uct+sellxs.dgn

PLOT DATE: 07-APR-2008

PROJECT LEADER: EVANS-MONGEON

DRAWN BY: U. STANLEY

DESIGNED BY: U. STANLEY

CHECKED BY:

IPARM: sellde+xs10.1

SHEET 108 OF 108

STA. 306+00 TO STA. 306+31