


# DETAILS

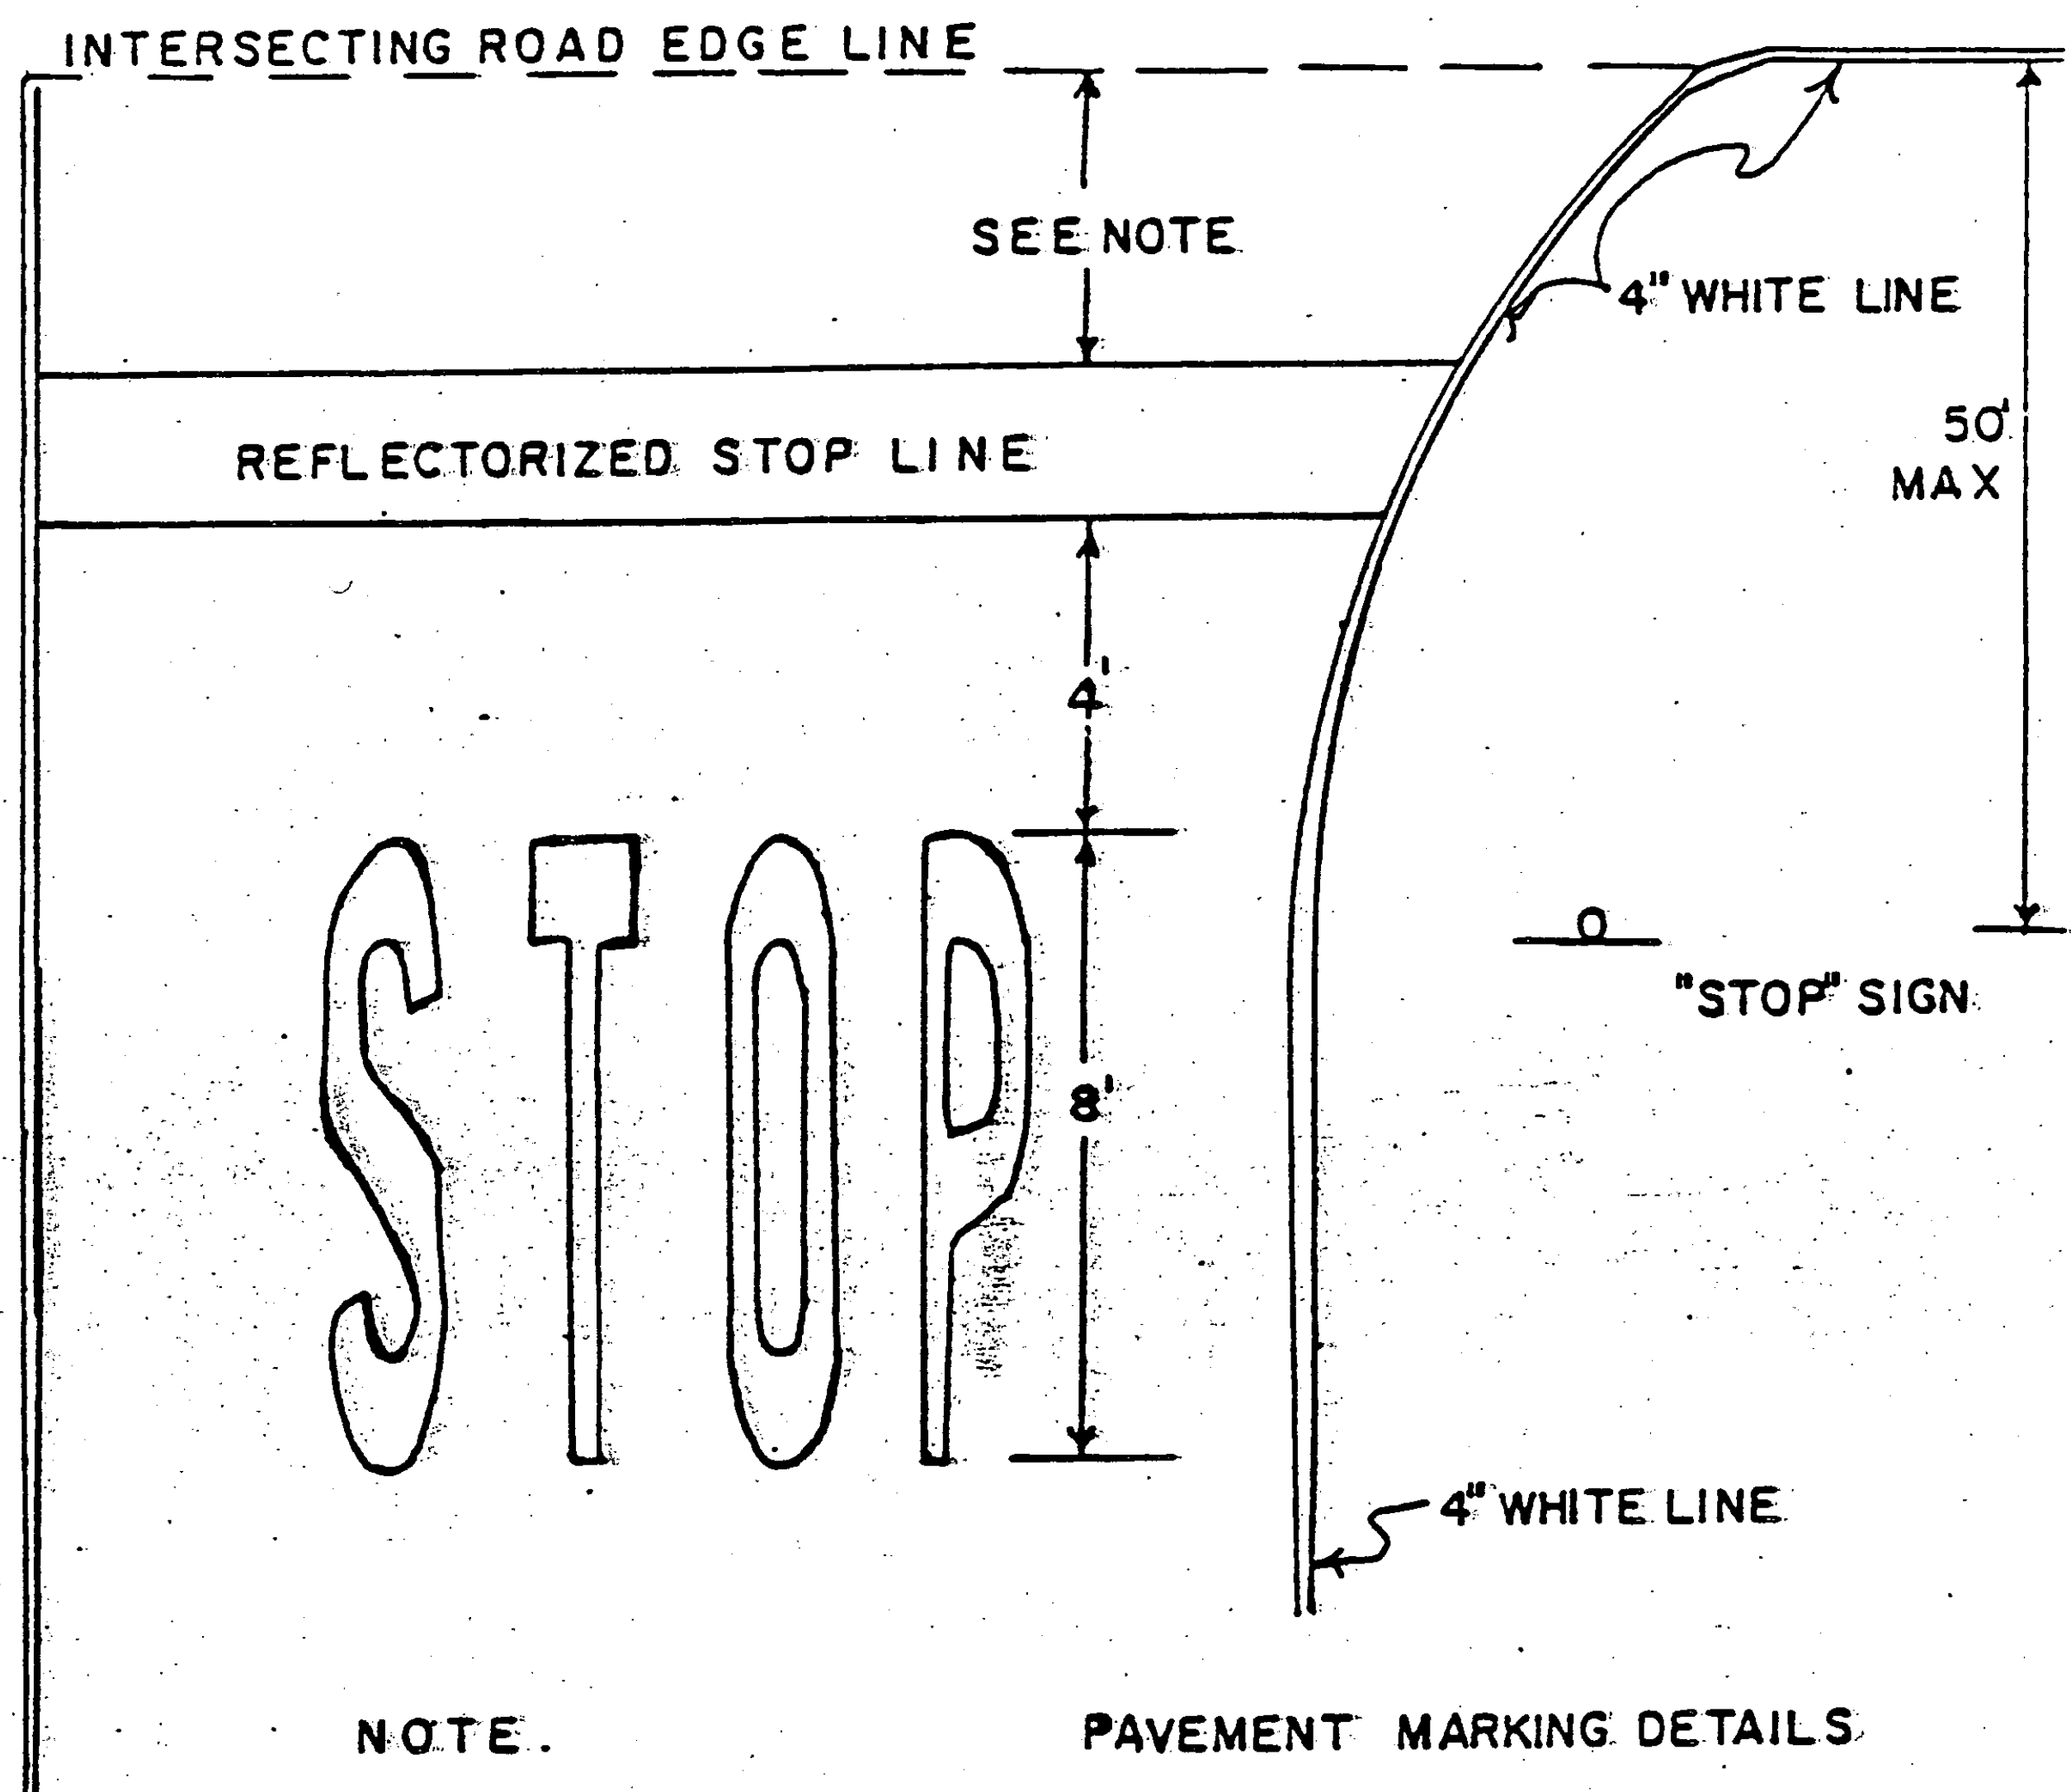

NOTE.

PAVEMENT MARKING DETAILS.

1. THE STOP LINE SHOULD BE PLACED AT THE DESIRED STOPPING POINT, IN NO CASE MORE THAN 30 FEET OR LESS THAN 4' FROM THE NEAREST EDGE OF THE INTERSECTING ROADWAY.

PROJECT ESSEX - COLCHESTER

NO. HMA 2450

SHEET 12 OF 12 SHEETS