

# STATE OF VERMONT AGENCY OF TRANSPORTATION

Dated JUN 26 1984  
Cooley Asphalt Paving  
 Contractor  
Hubert A. Laprade  
 Signature  
President  
 Title




CONTRACT PLANS  
 THESE PLANS DO NOT REFLECT  
 CHANGES MADE ON THE PROJECT.

## PROPOSED IMPROVEMENT

[Signature] RESURFACING PROJECT  
 Transportation Secretary's Signature

TOWN OF: CASTLETON  
 COUNTY OF: RUTLAND  
 ROUTE NO: CASTLETON STATE HIGHWAY  
 ROUTE CLASS: FAS

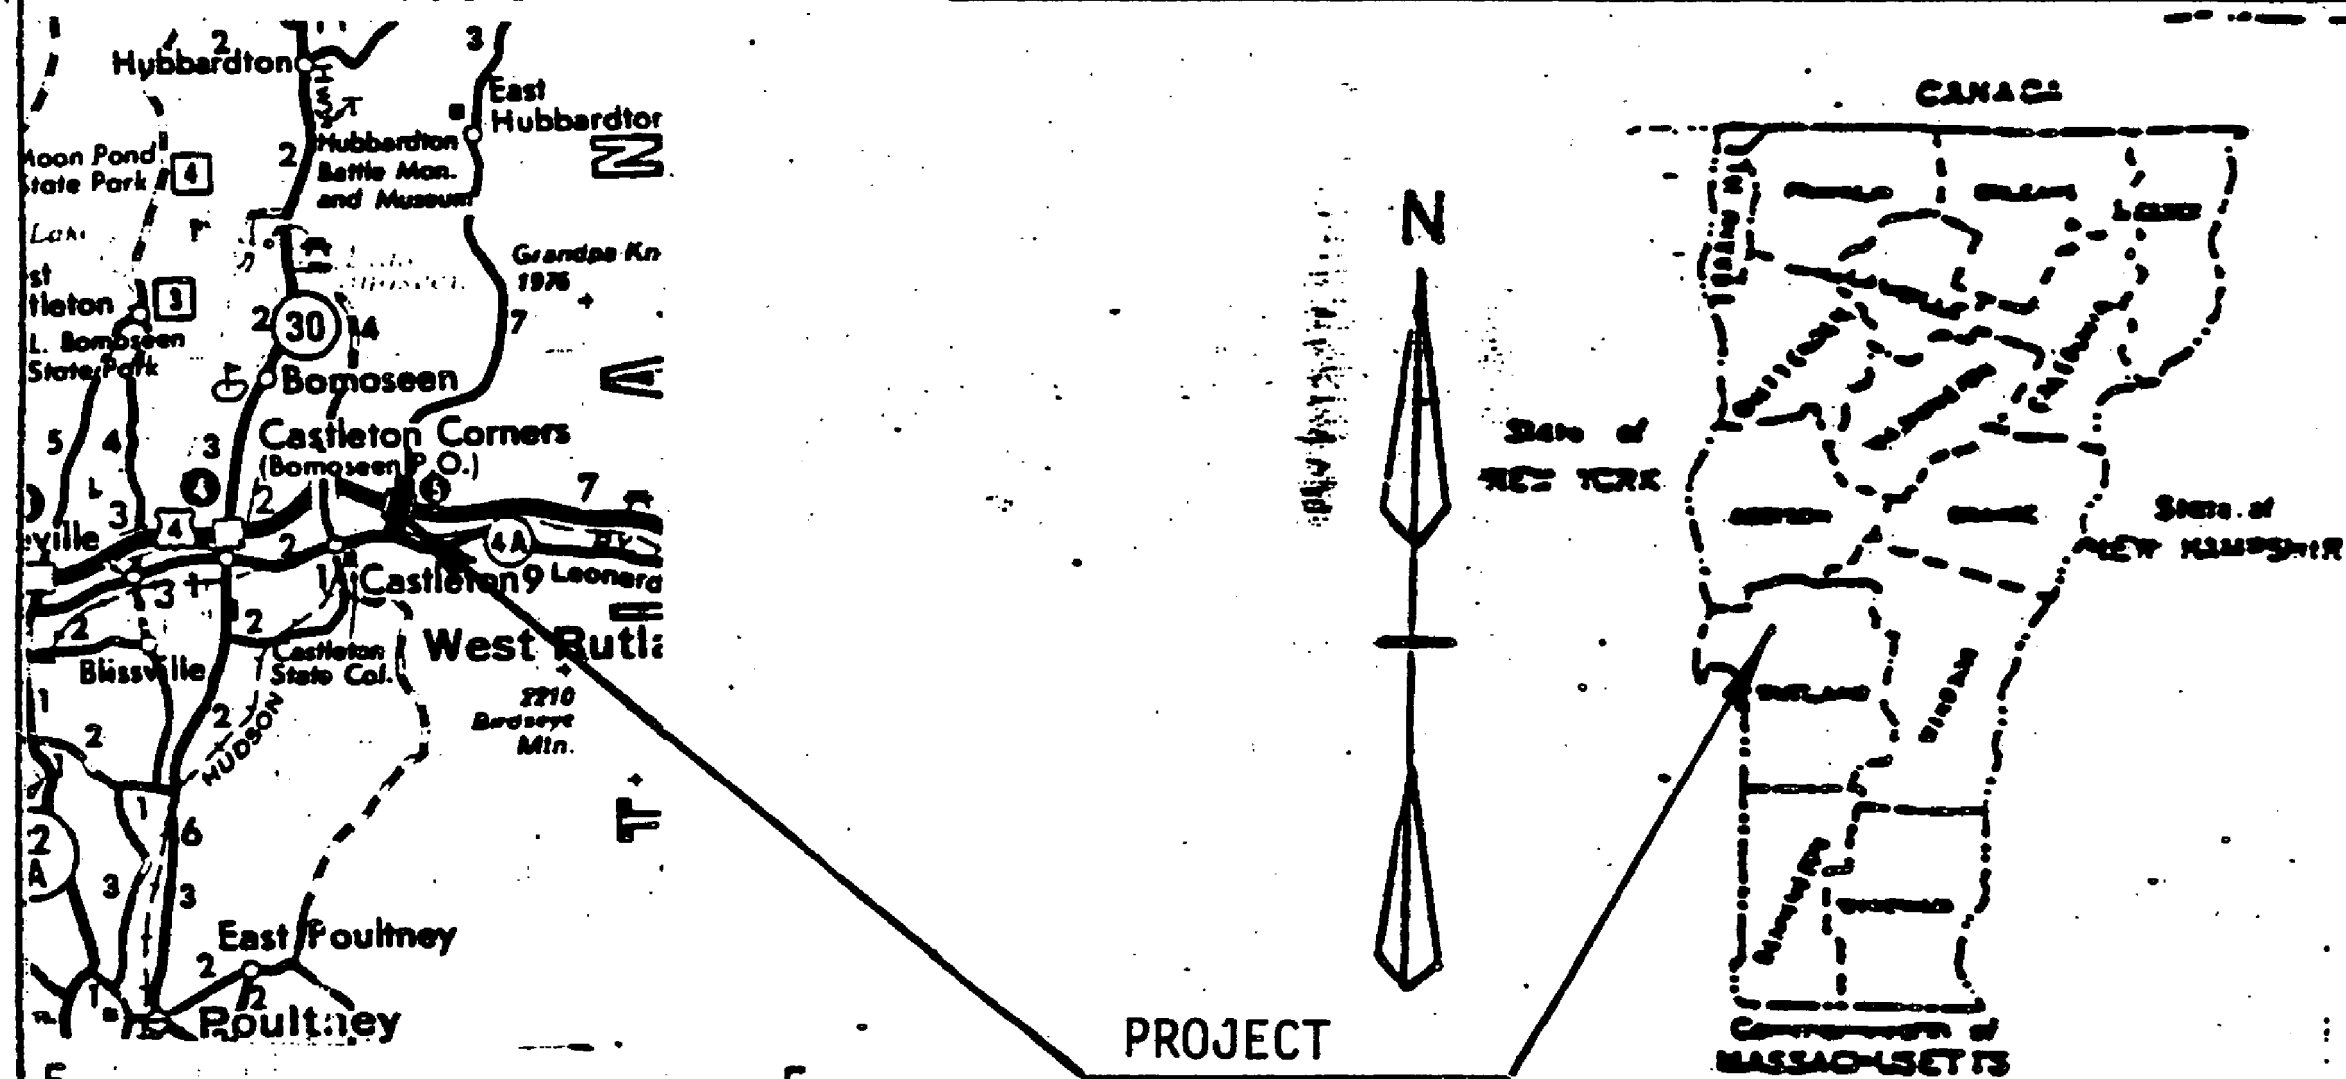

- 1 inch equals 5 miles
- INDEX OF SHEETS
1. Title Sheet
  2. Project Description and Location
  3. Typical Sections and Design Data
  - 4A Project Lengths and Item Quantities
  5. Standard Sheet E-4 (3-4-81 R)
  6. Standard Sheet E-6 (4-1-80 R)
  7. Standard Sheet E-8 (6-15-83 R)
  - 8-10. Centerline Details
  11. Vt. 4A Intersection
  12. Detail of Stone Bar and Wording
  13. Railroad Crossing Symbols
  14. Standard Sheet E-45 (4-28-80 R)
  15. Standard Sheet E-50 (3-16-82 R)
  16. Standard Sheet RR-1 (11-25-80)

These plans are subject to such engineering changes as may be required by the Federal Highway Administration or the Director of Engineering and Construction.

Construction is to be carried on in accordance with these plans and the Standard Specifications for Highway and Bridge Construction dated March, 1976, as approved by the Federal Highway Administration on October 27, 1976 for use on this project, including all subsequent revisions and such revised specifications and special provisions as are incorporated in these plans.

SUBMITTED BY ORDER OF THE STATE TRANSPORTATION BOARD	
APPROVED <u>S. J. Gage P.E.</u>	DATE <u>3-7-84</u>
DIRECTOR OF ENGINEERING AND CONSTRUCTION	
DEPARTMENT OF TRANSPORTATION FEDERAL HIGHWAY ADMINISTRATION	
APPROVED _____	DATE _____
DIVISION ADMINISTRATOR	
PROJECT NO. <u>HMA 2454</u>	
SHEET 1 OF 16 SHEETS	